


THIS DRAWING IS COPYRIGHT:
 DIMENSIONS SHOULD NOT BE SCALED FROM THE
 DRAWINGS FIGURED DIMENSIONS TO BE USED &
 CHECKED ON SITE PRIOR TO START OF ANY WORK

REVISIONS	Date	Int	Chk'd
B External glazing profiles + depth increased to 135mm zone; Beanstalk	22-10-15	NB	
C Grid; truss; windows	23-10-15	NB	
D Notes; internal stair roof/glazing; play roof entry level	11-11-15	NB	
E Beanstalk cladding; wave roof gutter; remove lenses to wave roof	12-01-16	NB	
F Wave roof lenses; beanstalk rooflight; balustrade panels; notes	16-03-16	NB	
G Glazing artwork; stair cladding under review	12-07-16	NB	

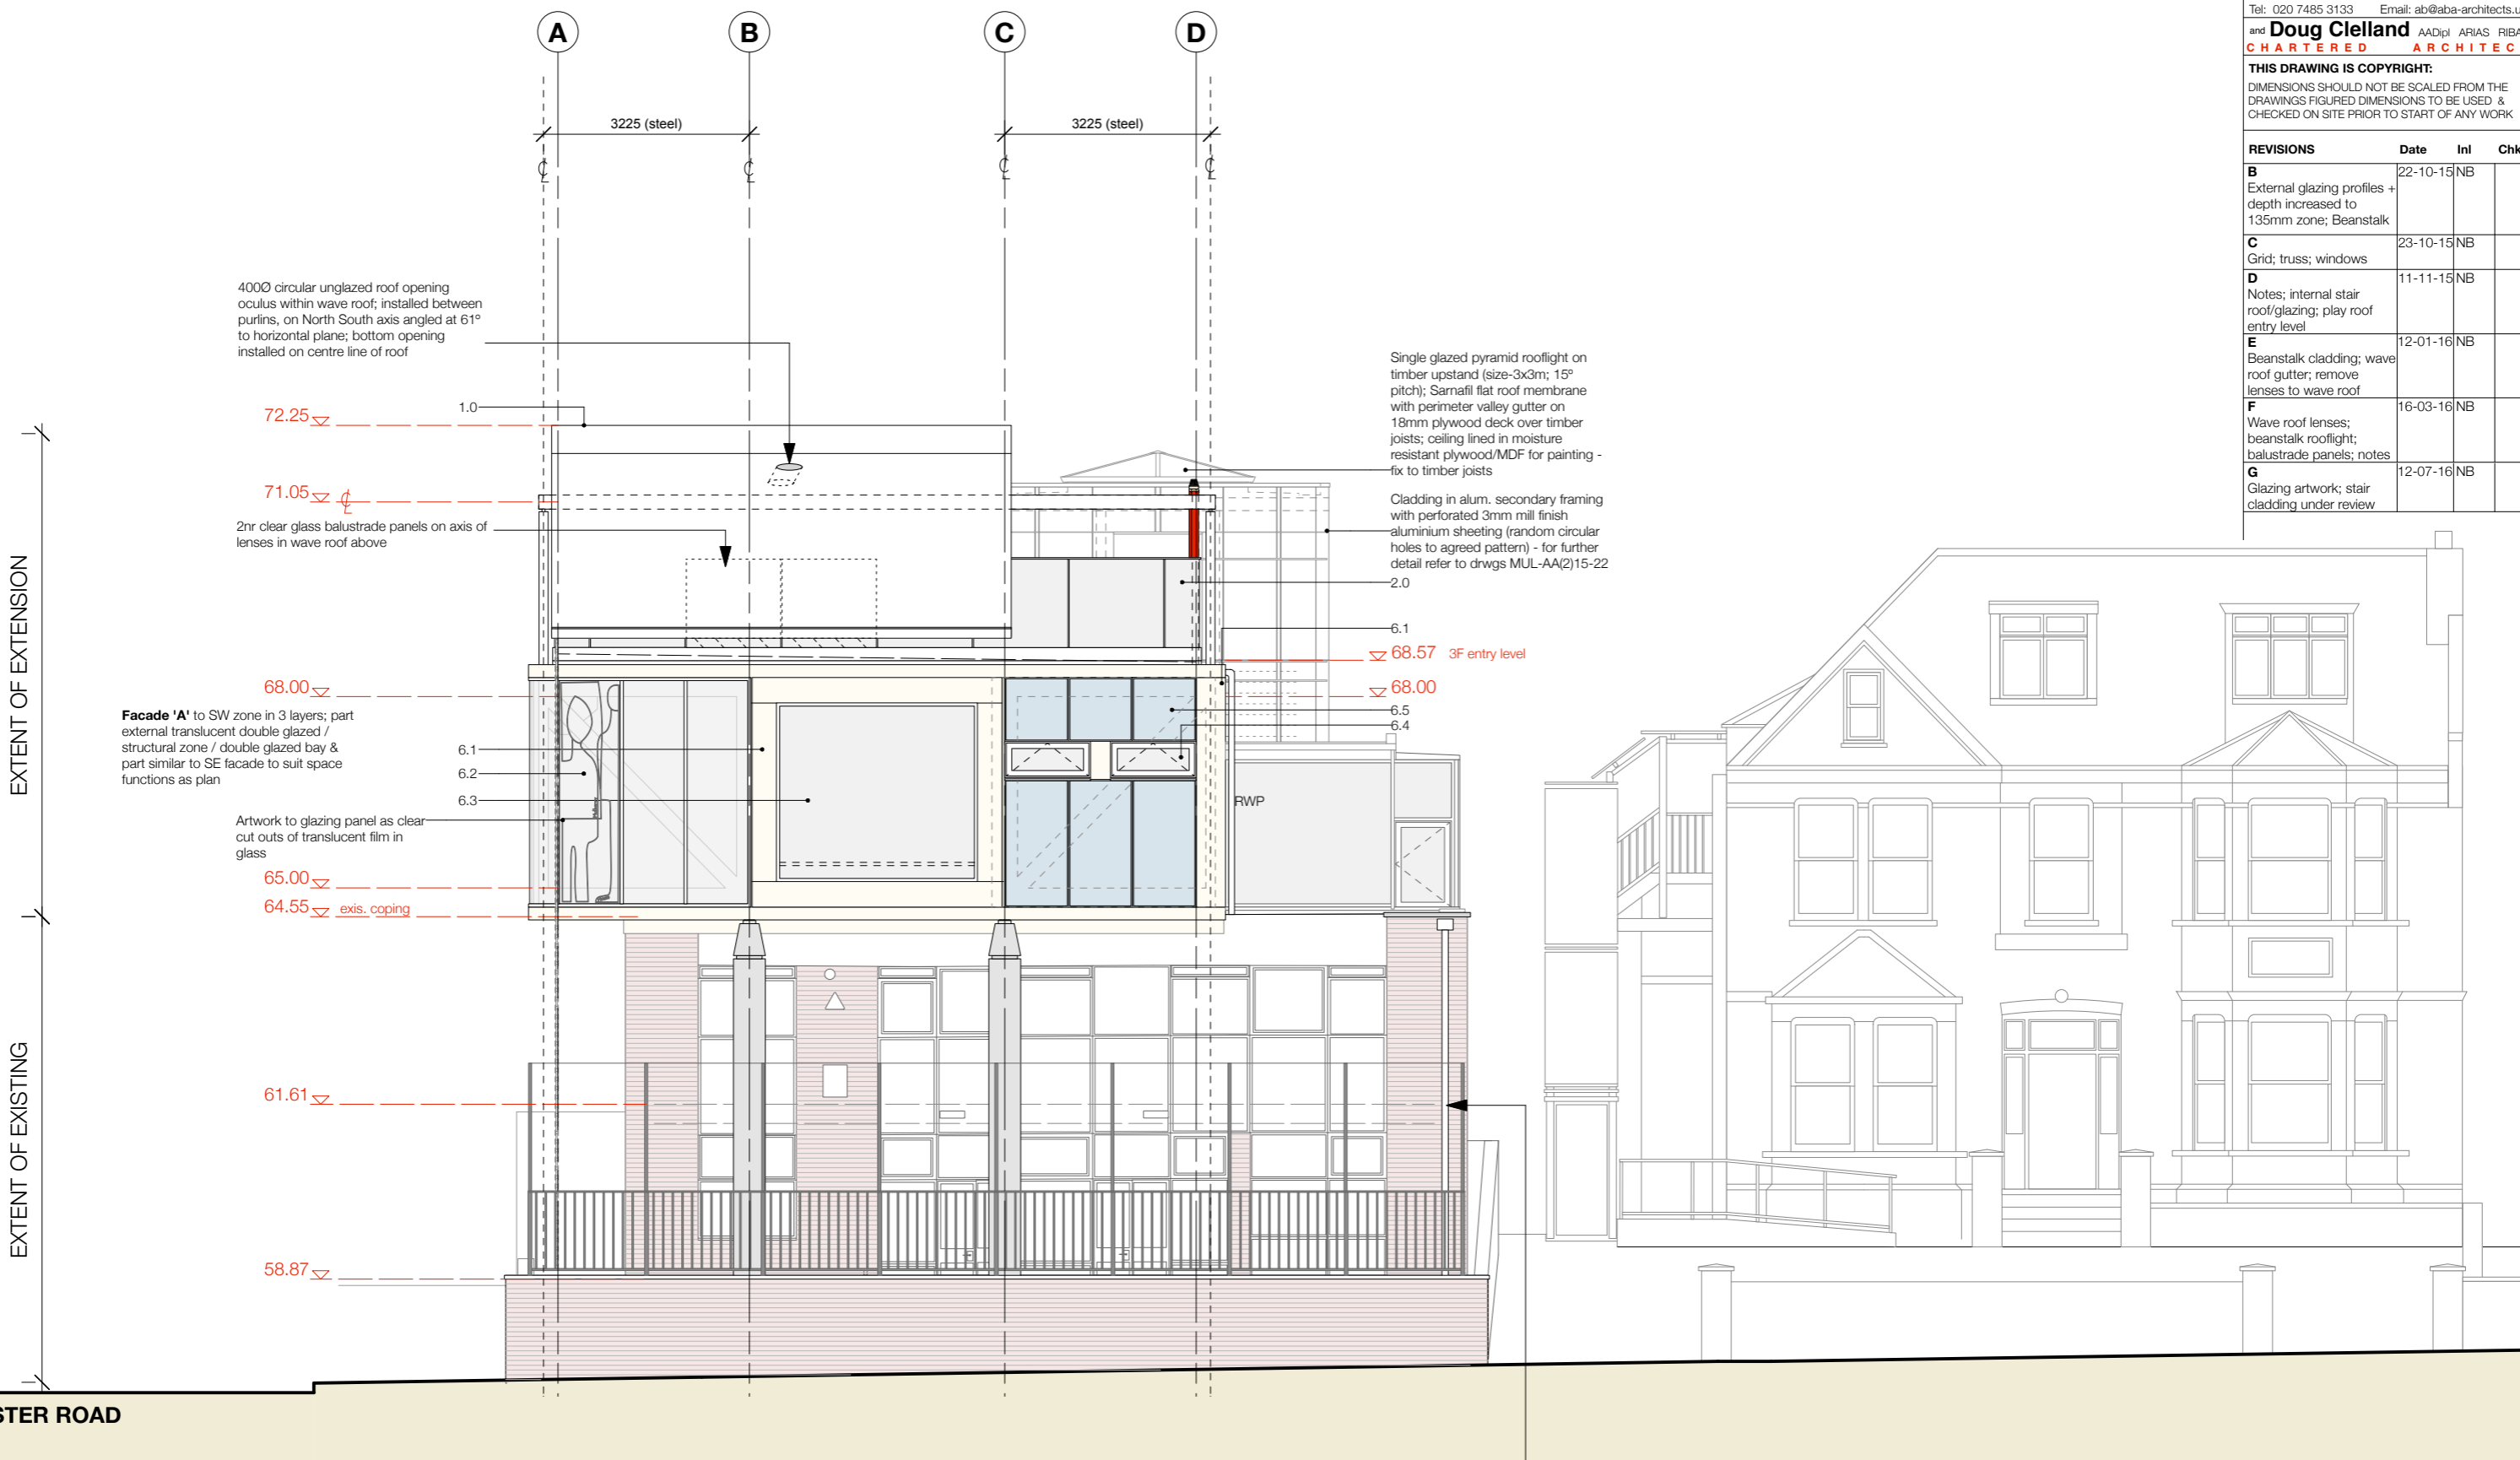


MINSTER ROAD

68 SHOOT UP HILL

66 SHOOT UP HILL

Elevation A : Proposed
 Scale 1:100 For key notes refer drawing MUL-AL(0)C01

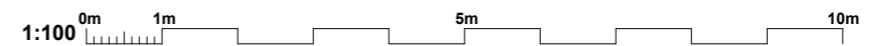

Job: Mulberry - Proposed Alterations
Client: The Mulberry House School
Title: Elevation A : Proposed

Scale: 1:100 @ A3
 Drawing No: **MUL-AL(0)C30**
 Rev: **G**
 Drawn by: NB/AB
 Date: 12/07/2016