


NOTES

1. DO NOT SCALE DIMENSIONS FROM DRAWING, ALL DIMENSIONS TO BE CONFIRMED ON SITE.

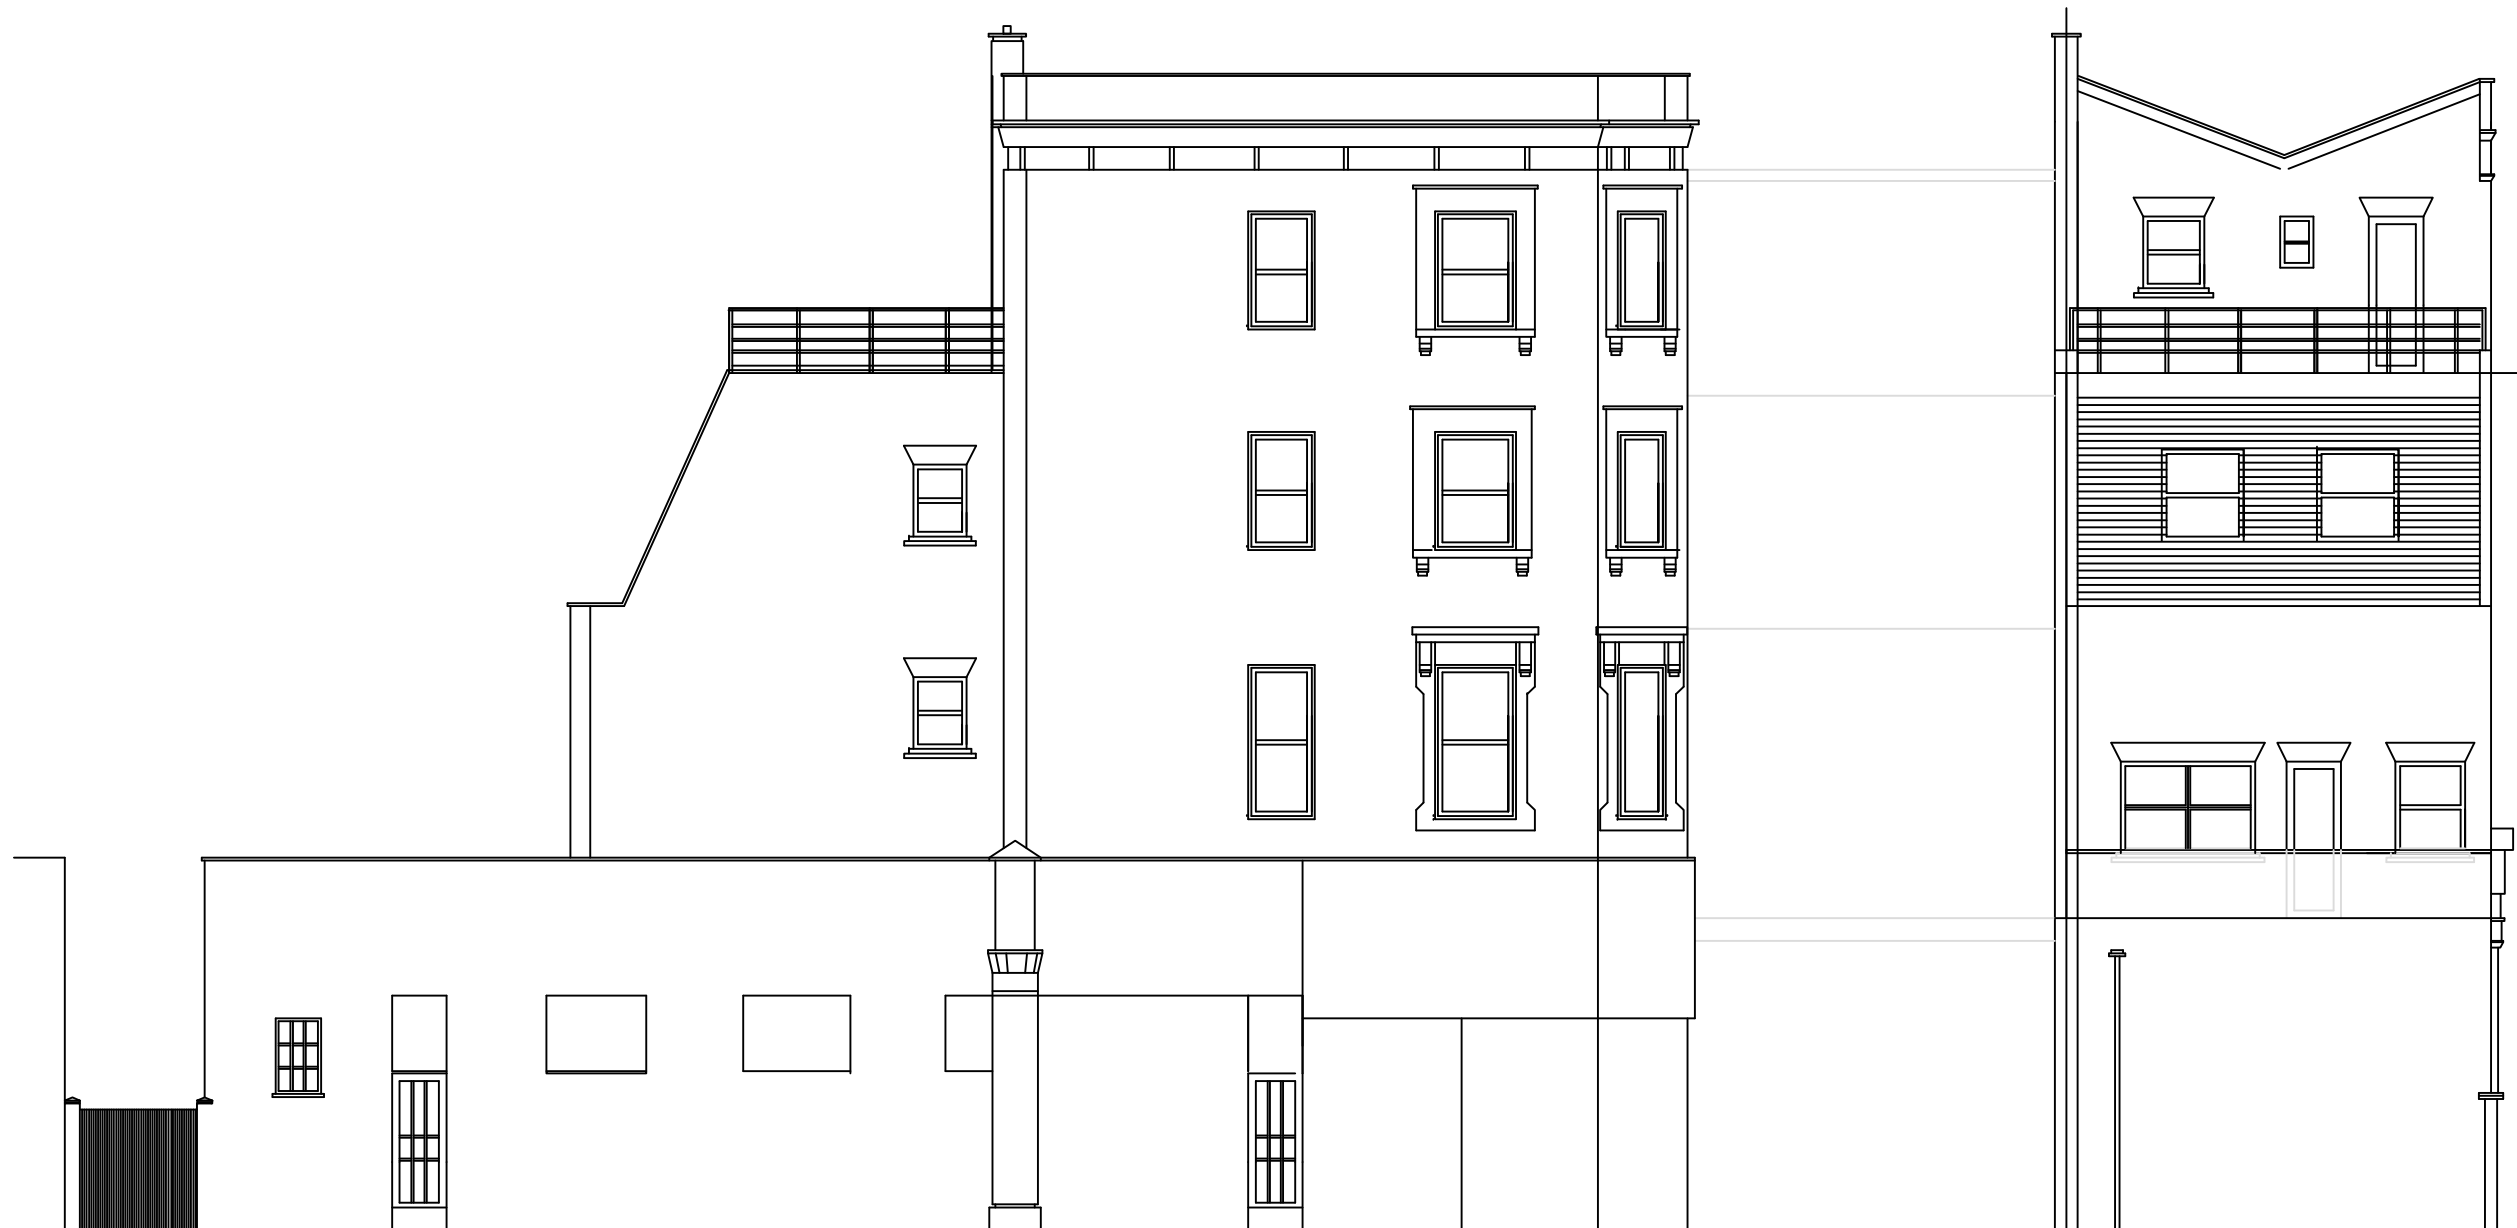

SIDE EXISTING & PROPOSED ELEVATION

REAR EXISTING & PROPOSED ELEVATION



REV	DATE	AMENDMENT
1	22/09/16	FIRST ISSUE

DRAWING
Proposed & Existing Elevations

CLIENT
Mr Sharif

PROJECT
218 Kilburn High Road

DRAWING No SCALE : 1:100 @ A3 REVISION
09003/16