




Vehicular Entrance Gates on Site Boundary - Existing  
Scale 1:50

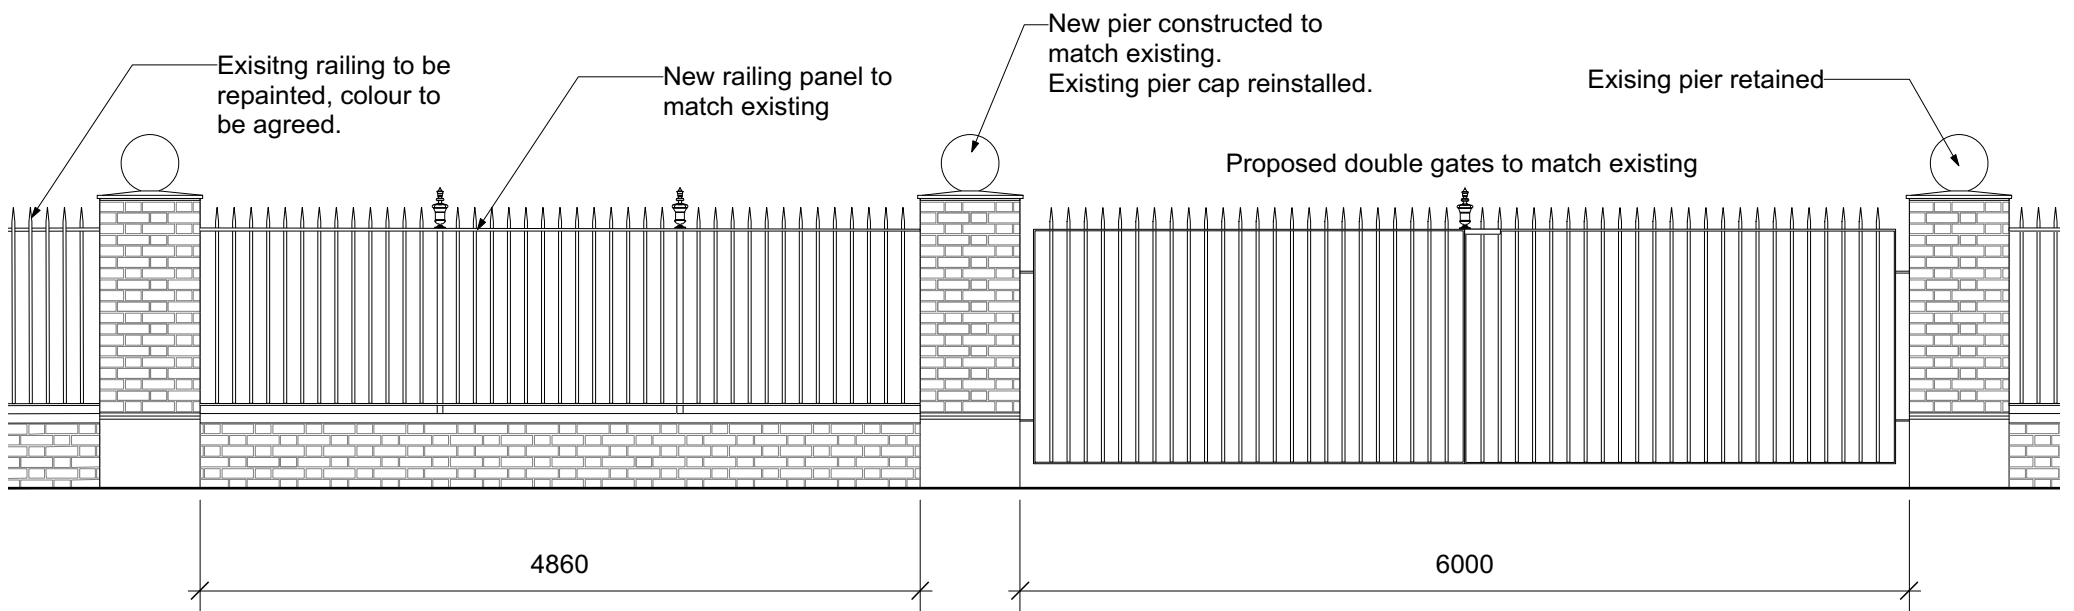

Vehicular Entrance Gates on Site Boundary - Proposed  
Scale 1:50

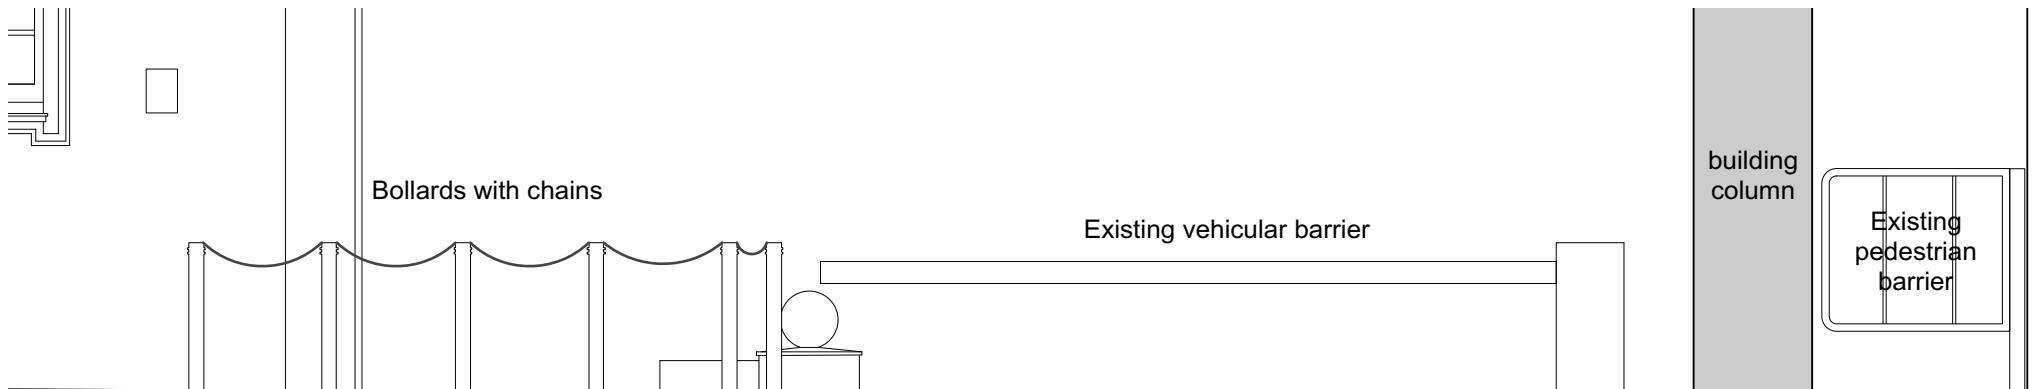

Vehicular & Pedestrian Entrance to Central Space - Existing  
Scale 1:50

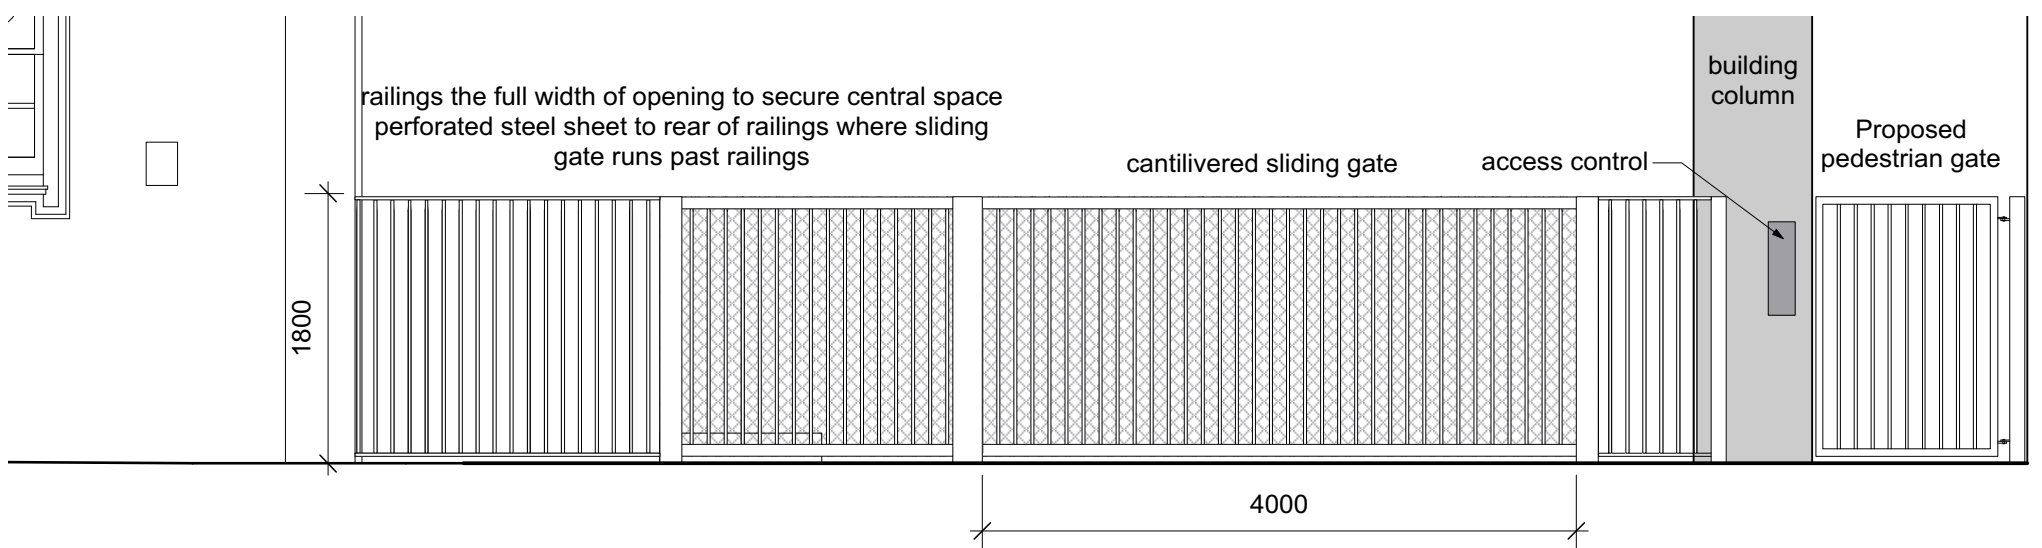

Vehicular & Pedestrian Entrance to Central Space - Proposed  
Scale 1:50

© Copyright 2016 Katy Staton Landscape Architecture

Rev.	Status revised to 'For listed Building Consent'. Note added re painting existing railing.	Date 16.06.16	<b>University College School - Senior Branch Frognal</b> <b>Access and Boundary Improvements</b> <b>Vehicular Gates</b>	<b>Katy Staton Landscape Architecture</b> 34 Warwick Road EN5 5EH • m : 07740702756 • katystaton@btinternet.com				
A	Status revised to PLANNING	29.9.16		Project Number <b>077</b>	Drawing Number <b>L15</b>	Drawing Status <b>PLANNING</b>	Revision <b>A</b>	Scale <b>1:50 @ A3</b>