


North Courtyard - Elevation of Cloister - Existing  
Scale 1:50

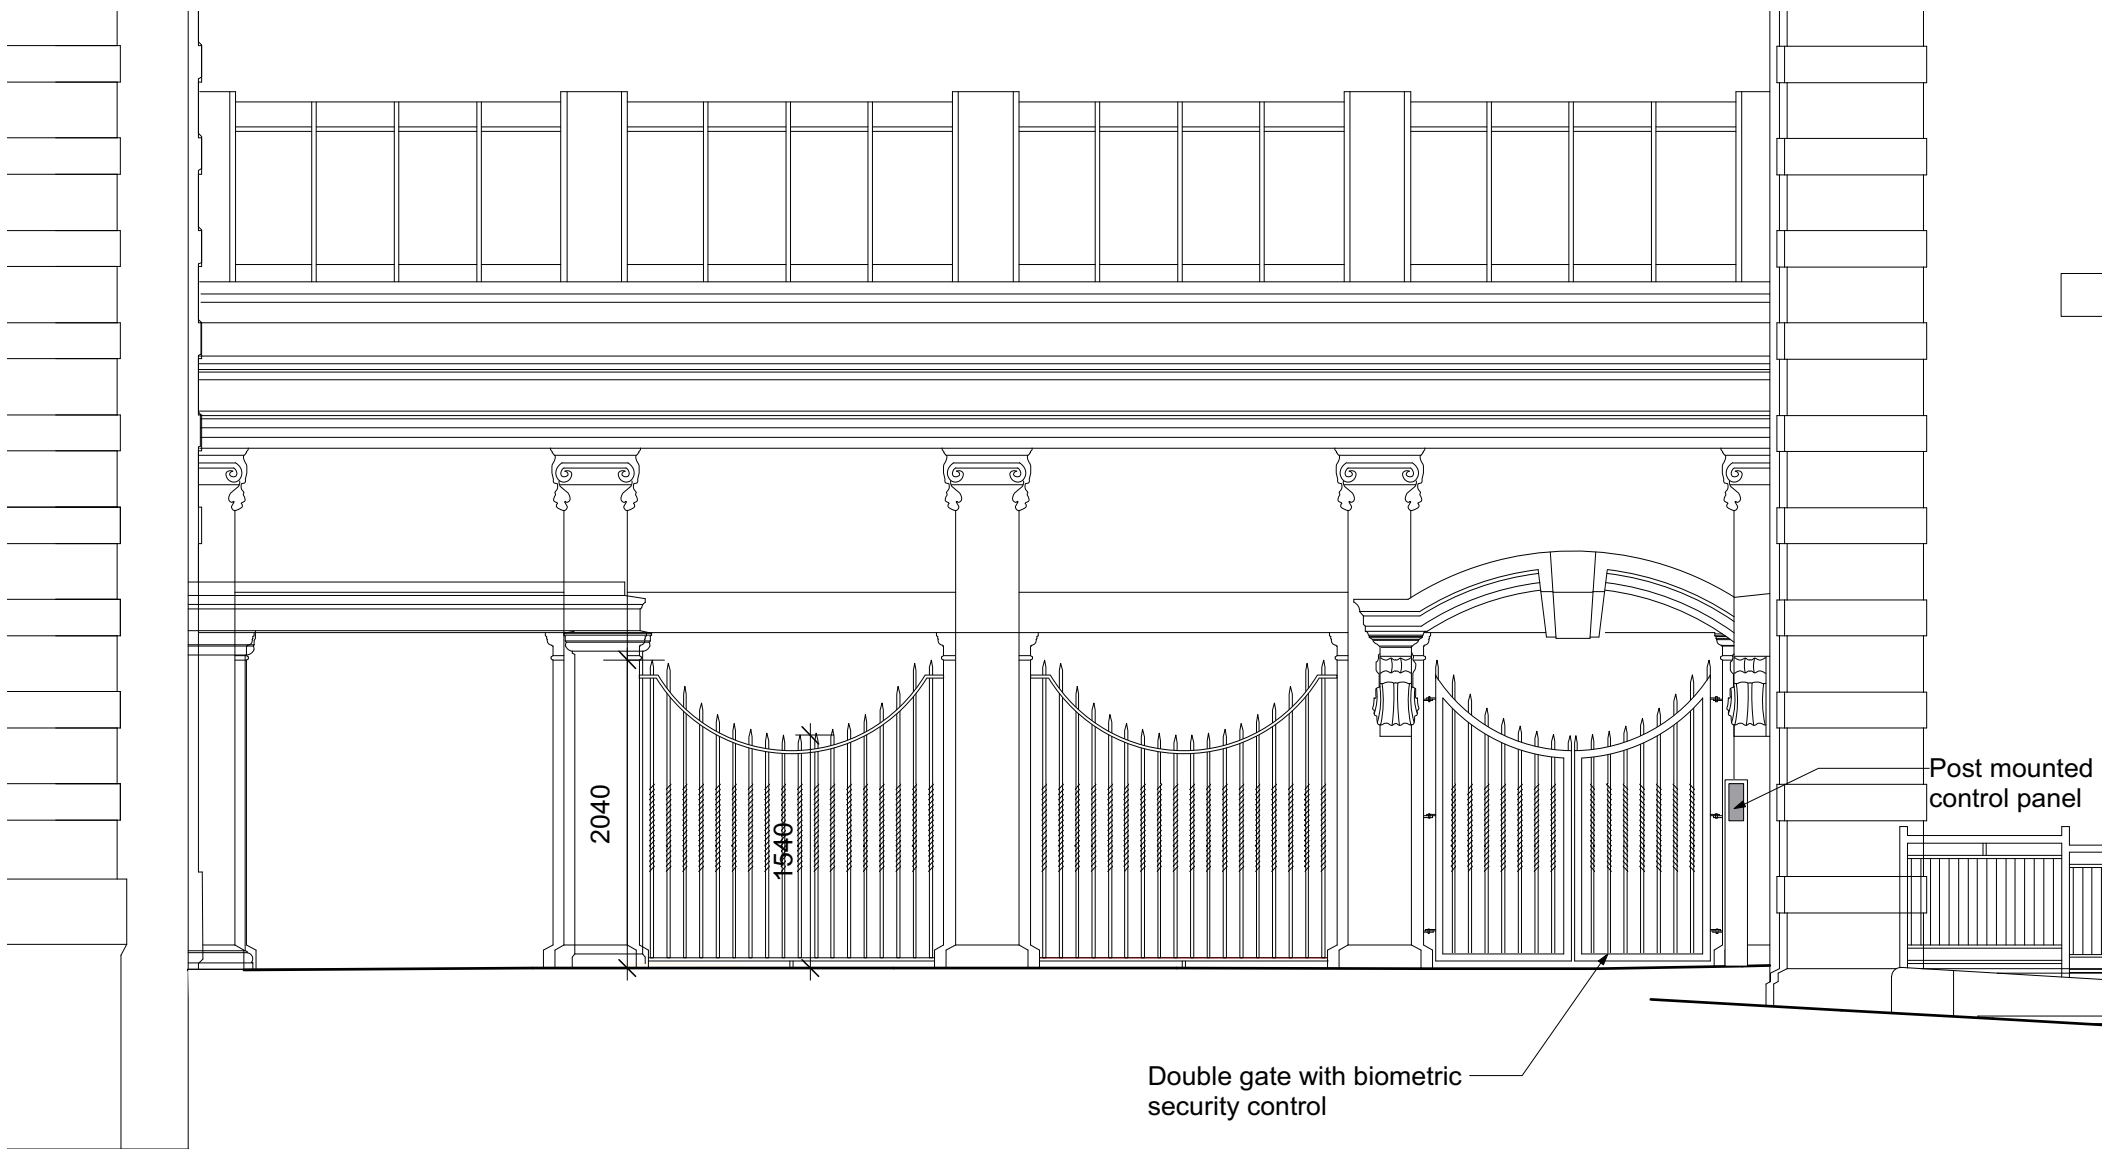

North Courtyard - Elevation of Cloister - Proposed  
Scale 1:50

Proposed railings based on historical reference material.  
 Max height of vertical bars to match base of column capital.  
 20 x 20 vertical bars with 20 x 60mm top and bottom rails.  
 Vertical bars extend 100mm above top rail and twisted in the centre.  
 Gates have 50 x 60mm gate frame and vertical bars to match railing.  
 Railing and gate to be fixed into brickwork.

Rev.		Date
A	Status revised to 'For listed Building Consent'. Control panel relocated to post.	16.06.16
B	Status revised to PLANNING	29.09.16

University College School - Senior Branch Frognal  
**Access and Boundary Improvements**  
**North Courtyard Cloister Railing**

© Copyright 2016 Katy Staton Landscape Architecture

<b>Katy Staton Landscape Architecture</b>					
34 Warwick Road EN5 5EH • m : 07740702756 • katystaton@btinternet.com					
Project Number	Drawing Number	Drawing Status	Revision	Scale	Date
077	L13	PLANNING	B	1:50 @ A3	Jun 16