




South Courtyard - Elevation of Cloister - Existing
Scale 1:50

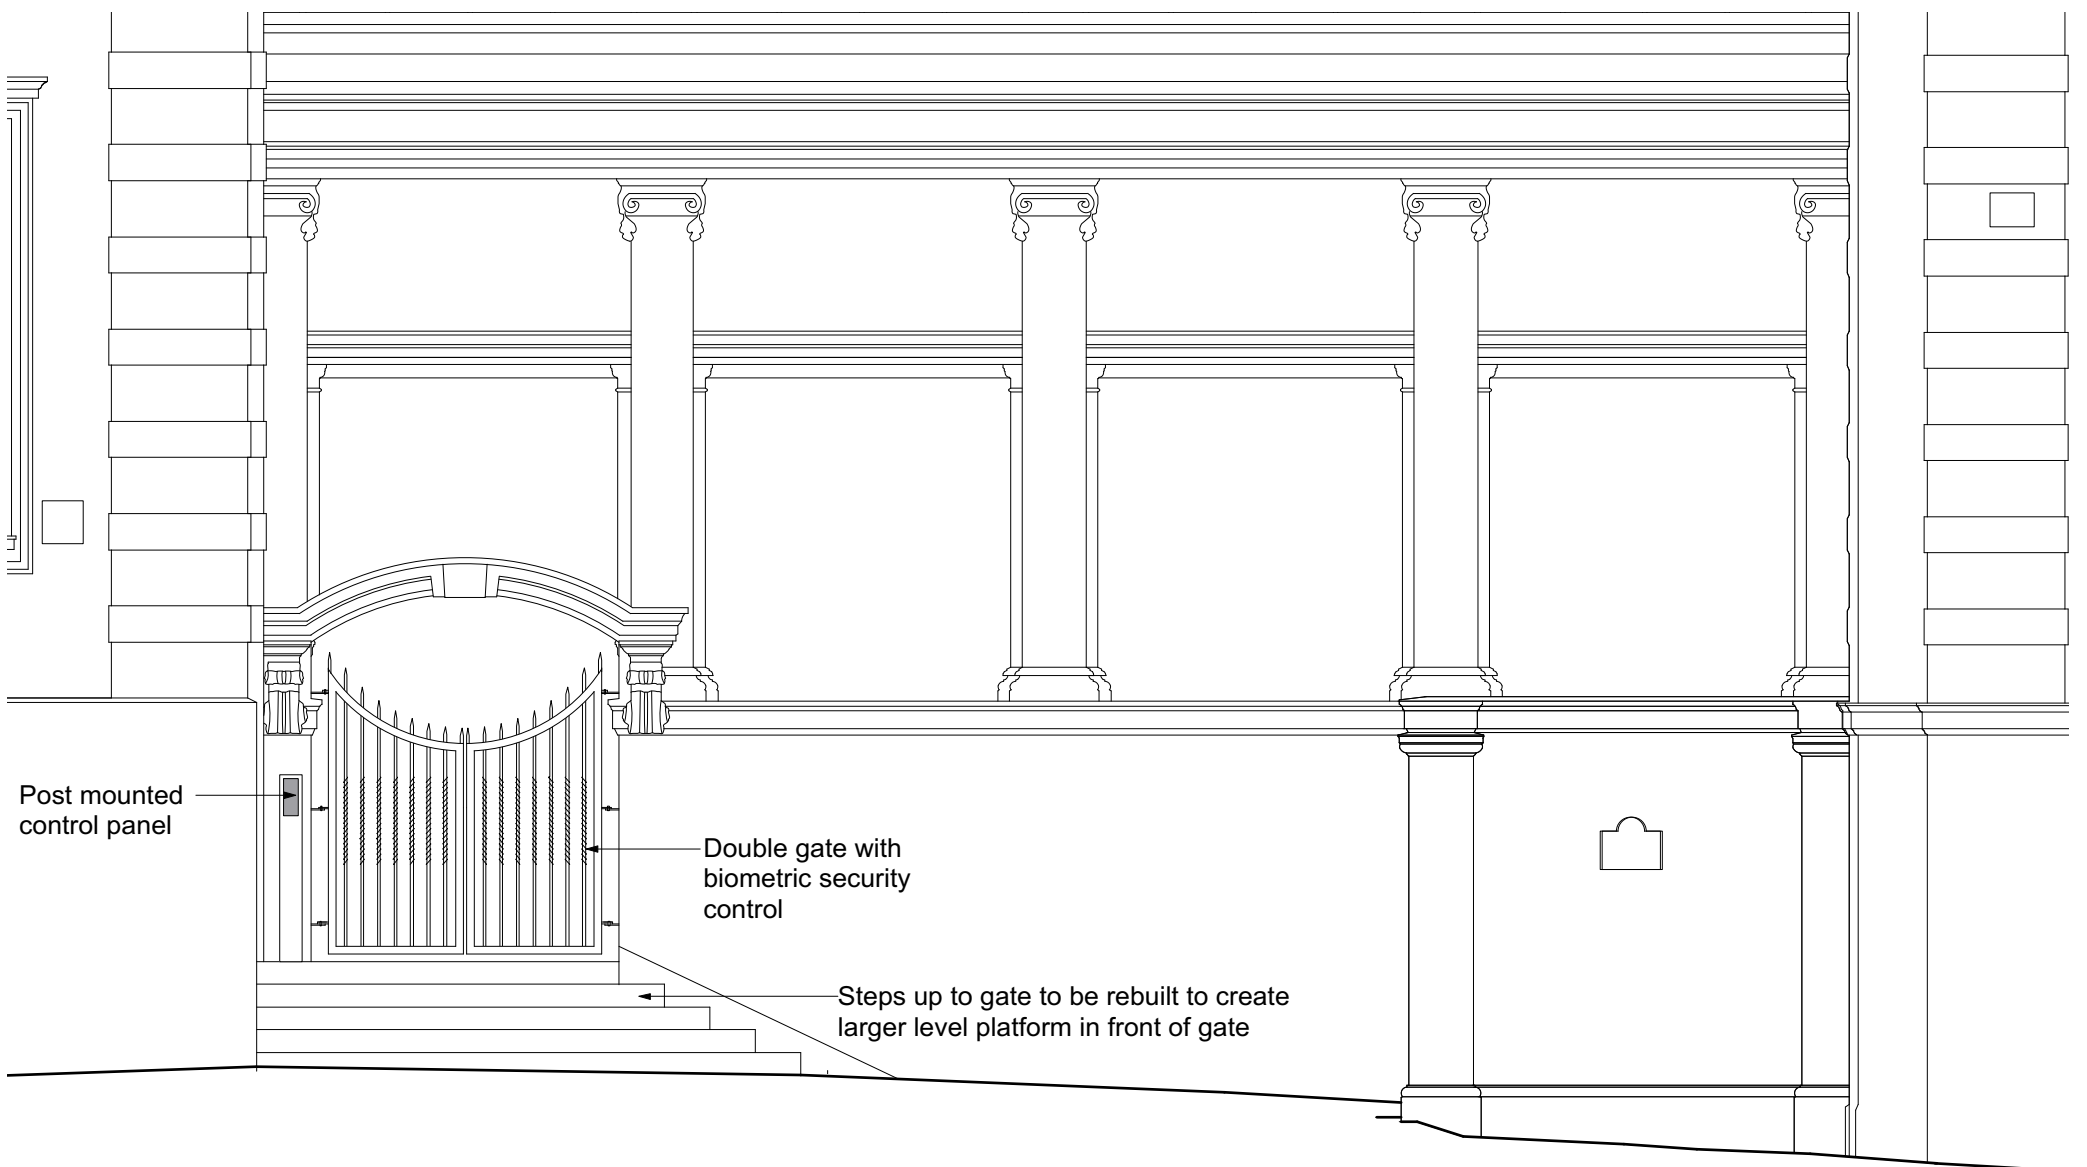

South Courtyard - Elevation of Cloister - Proposed
Scale 1:50

Rev.		Date
A	Status revised to 'For listed Building Consent'. Control panel relocated to post.	16.06.16
B	Status revised to PLANNING	29.09.16

© Copyright 2016 Katy Staton Landscape Architecture

University College School - Senior Branch Frognal Access and Boundary Improvements South Courtyard Cloister Railing		Katy Staton Landscape Architecture <small>34 Warwick Road EN5 5EH • m : 07740702756 • katystaton@btinternet.com</small>			
Project Number	Drawing Number	Drawing Status	Revision	Scale	Date
077	L14	PLANNING	B	1:50 @ A3	Jun 16