



Section A.A. Long Section through Road Past Southern Courtyard
Scale 1:50

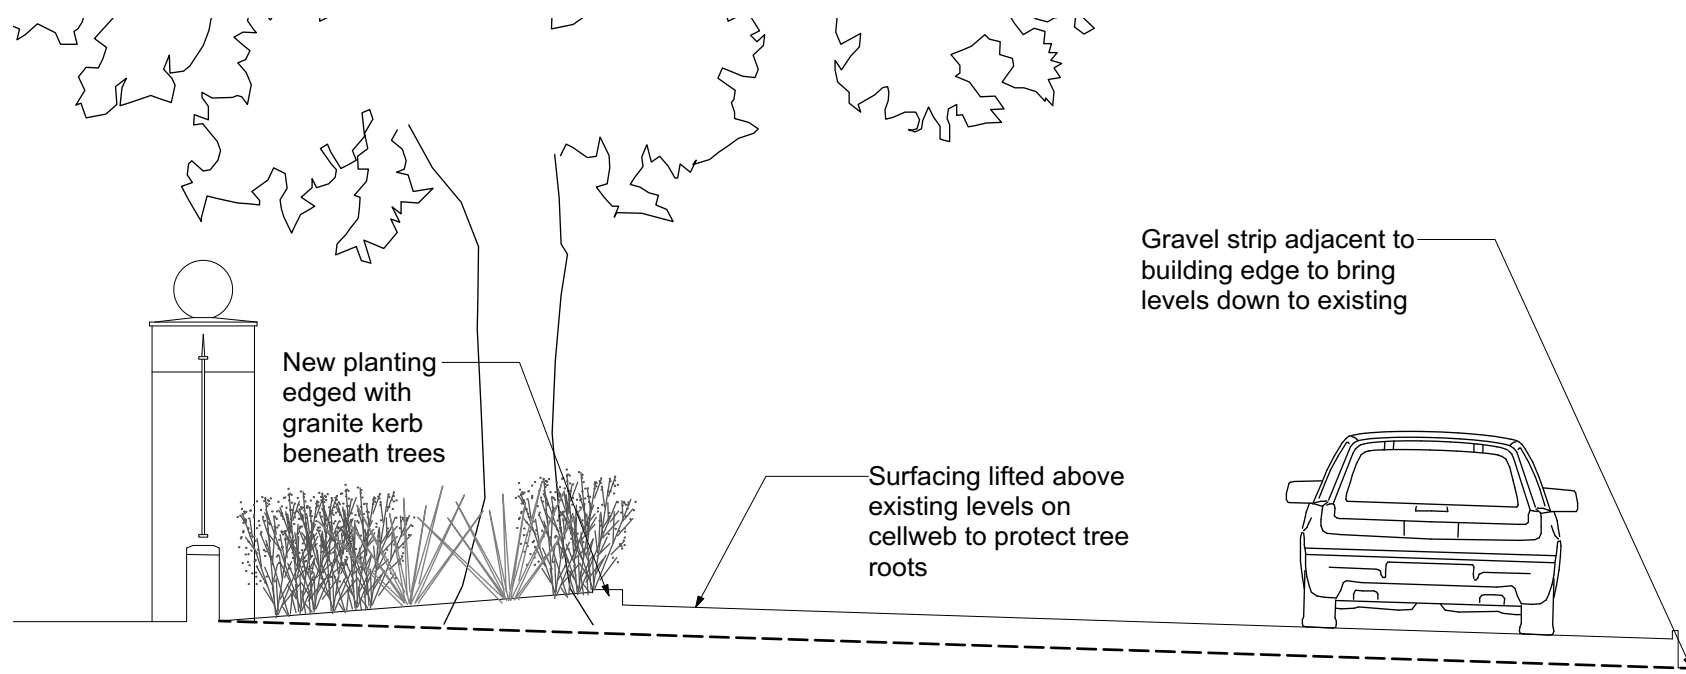

Section B.B. Cross Section through Staff Parking
Scale 1:50

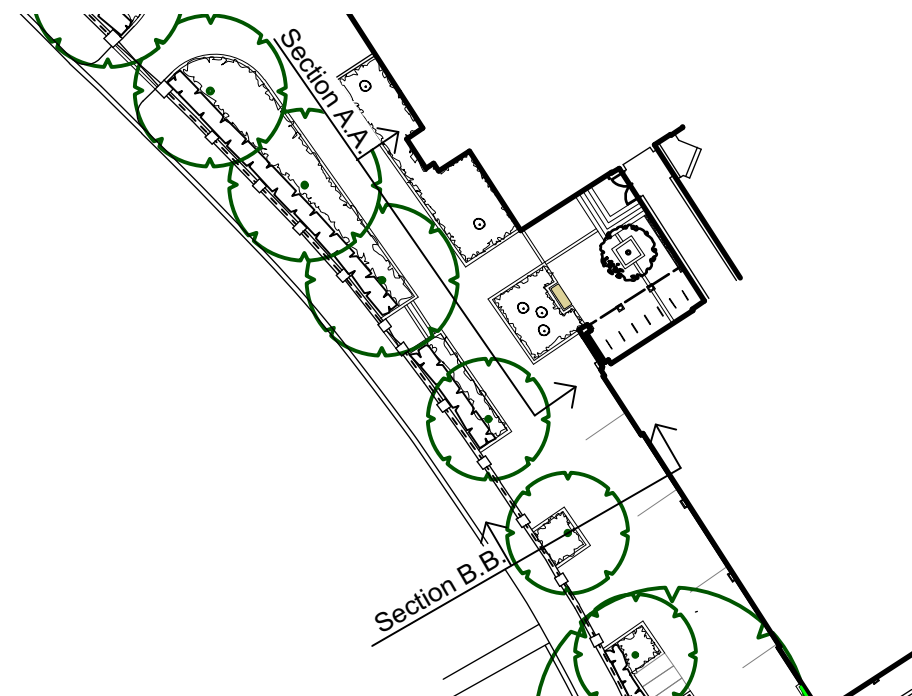

© Copyright 2016 Katy Staton Landscape Architecture

Rev.		Date
A	Status revised to 'For listed Building Consent'.	16.06.16
B	Status revised to PLANNING	29.09.16

University College School - Senior Branch Frogna
Access and Boundary Improvements
Site Sections

Katy Staton Landscape Architecture

34 Warwick Road EN5 5EH • m : 07740702756 • katystaton@btinternet.com

Project Number	Drawing Number	Drawing Status	Revision	Scale	Date
077	L16	PLANNING	B	1:50 @ A3	Jun 16