



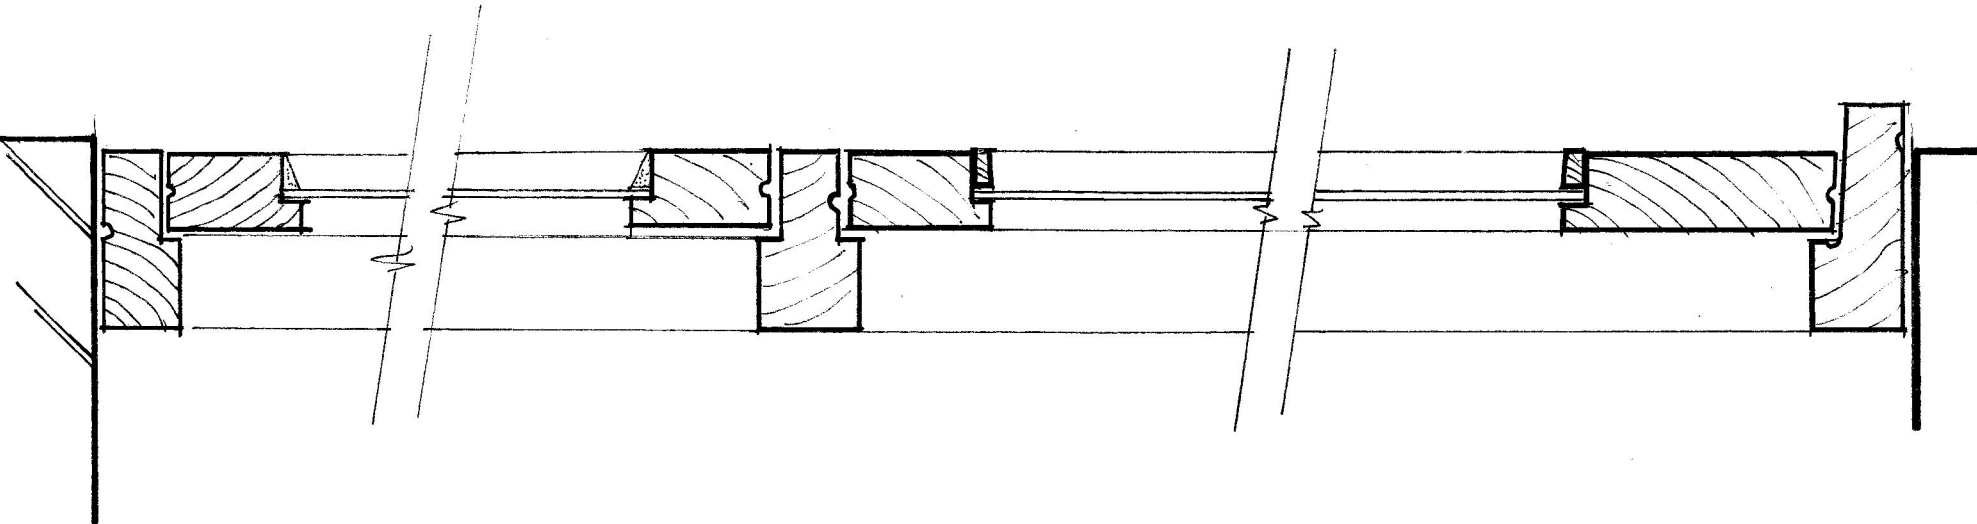

EXISTING SECTION

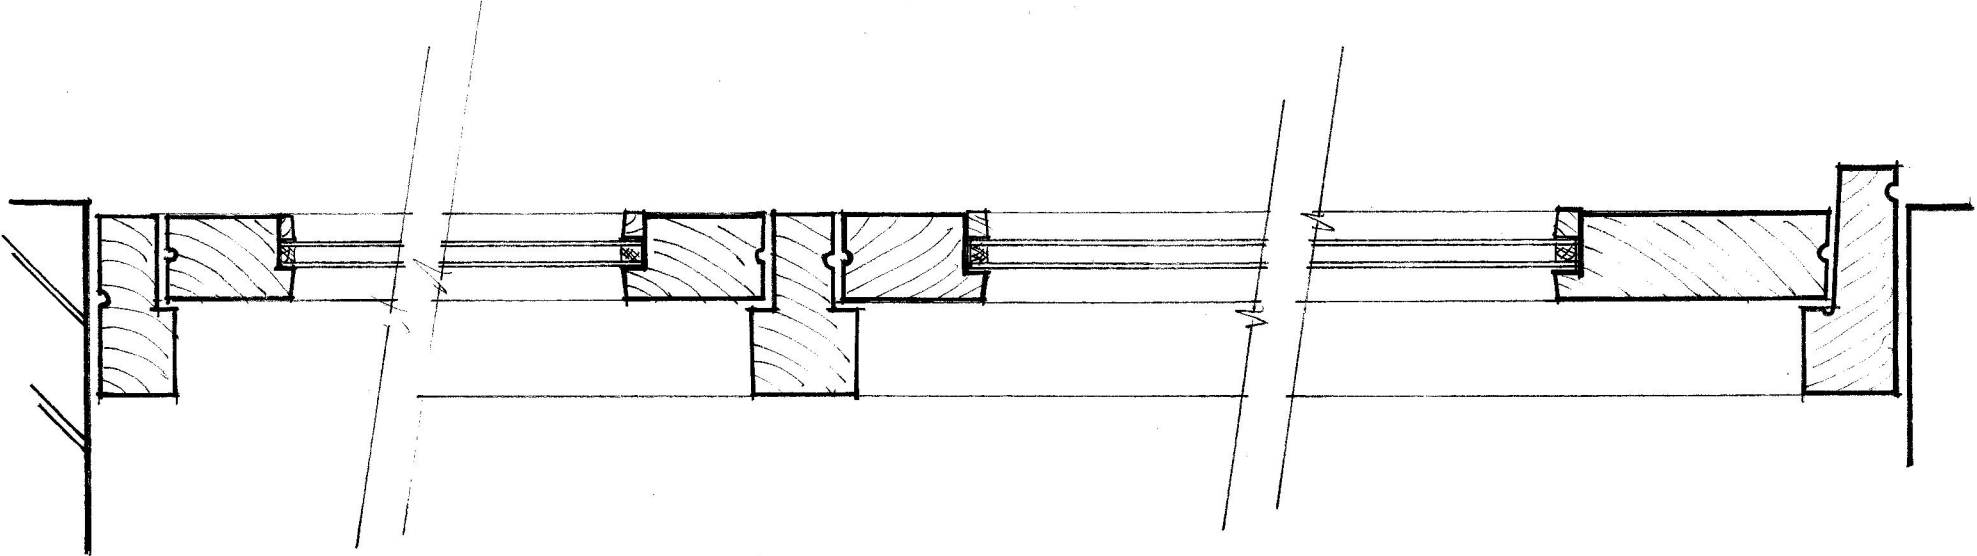

PROPOSED SECTION

Scale at 1:100 0 1 2 3 4 5 6 7 8 9 10 M

 Unit 11 Barwell Business Park • Chessington • Surrey • KT9 2NY • Tel: 0208 397 3700	
Project: Renewal of existing timber single glazed windows and doors with matching double glazed timber units at:- Goldsmiths House, Park Village East, NW1 3SX	
Client: Viridian Housing	
Title: EXISTING AND PROPOSED DOOR DETAILS (Sheet 12 of 12)	
Drawn: RAB	Scale: 1:5 at A3 Drg No. 16 / 572 / 12