

LOCATION MAP



Existing Front of Building  
Photos




End wall of Buildings  
27 Swinton Street  
(Angled)

Railway tracks below

Railway Bridge

Neighbours  
Building

Existing front of building  
Scale: 1/25

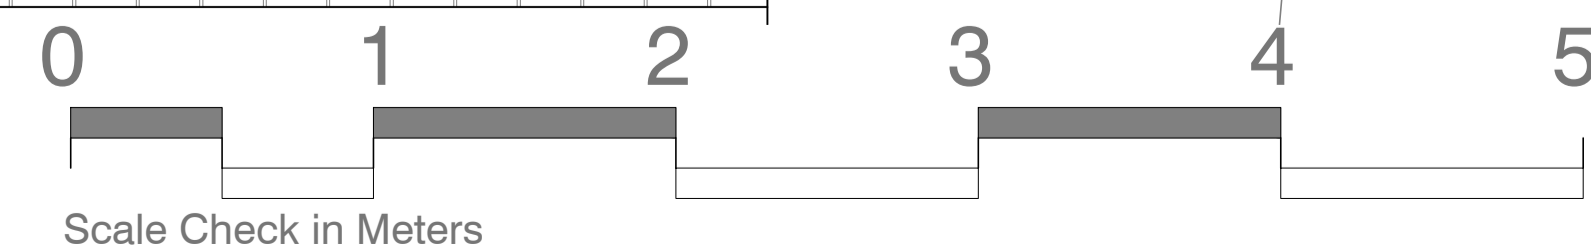

Details and Elevations

- ☒ Centre Line
- Ⓐ ELEVATION
- ⬆ Elevation
- ⬆ Section
- ☐ Detail call-out

Notes

Notes Here

Rev	Description	By	Date
-	Description Here	-	DD.MM.YYYY
-	Description Here	-	DD.MM.YYYY
-	Description Here	-	DD.MM.YYYY
-	Description Here	-	DD.MM.YYYY

**rubicon**  
INTERIORS

Rubicon Interiors Limited  
The Warehouse  
Unit 5 Morewood Close,  
Sevenoaks, Kent TN13 2HU  
Tel: 020 3818 5700  
www.rubiconinteriors.co.uk

This drawing is exclusive Copyright of Rubicon Interiors Ltd and may not be copied or handed to any third party without prior consent. All dimensions must be checked on site and not scaled from the drawing. All drawings and proposals are subject to approvals by statutory authorities.

Client:

**Alcohol Research**

Site Address:  
27 Swinton Street  
Kings Cross  
London WC1X 9NW

Drawing Title:  
**Elevation - Existing Front of Building**

Level:	Scale:
-	1:25 @A1
Drawn by:	Date:
EM	14.12.2015
Checked by:	Revision:
AP	/

Drawing No:  
151774\_0B-00\_ELE\_91