

LOCATION MAP




Proposed front of building
Reference Only

End wall of Buildings
27 Swinton Street
(Angled)

Railway tracks below

Railway Bridge

Proposed front of building
Scale: 1/25

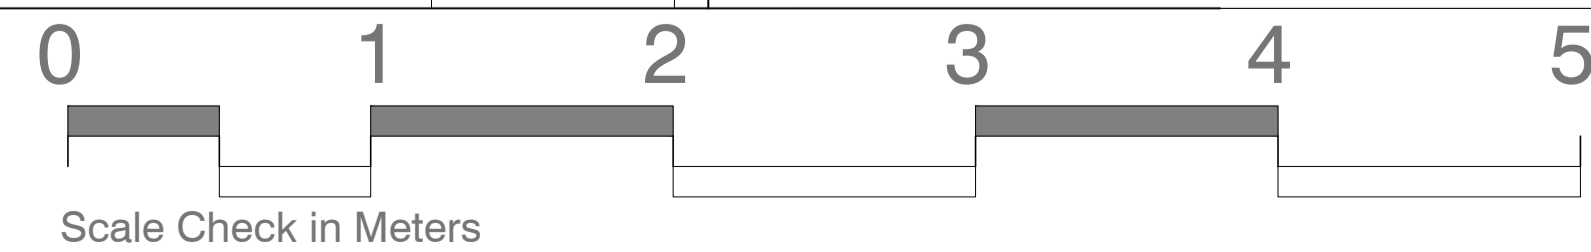

Details and Elevations

- ☒ Centre Line
- Ⓐ ELEVATION
- Ⓡ Elevation
- Ⓢ Section
- ☐ Detail call-out

Notes
Notes Here

Rev	Description	By	Date
A	Wall sign omitted as per client comment	EM	04.01.2016
B	New Front Entrance	GM	16.08.2016

rubicon
INTERIORS

Rubicon Interiors Limited
The Warehouse
Unit 5 Morewood Close,
Sevenoaks, Kent TN13 2HU
Tel: 020 3818 5700
www.rubiconinteriors.co.uk

This drawing is exclusive Copyright of Rubicon Interiors Ltd and may not be copied or handed to any third party without prior consent. All dimensions must be checked on site and not scaled from the drawing. All drawings and proposals are subject to approvals by statutory authorities.

Client:

Alcohol Research

Site Address:
27 Swinton Street
Kings Cross
London WC1X 9NW

Drawing Title:
Elevation - Proposed Front of Building

Level:	Scale:
-	1:25 @A1
Drawn by:	Date:
EM	14.12.2015
Checked by:	Revision:
AP	B

Drawing No:
141774_08-00_ELE_92