



1 Key plan showing Green Roof location
1 : 100

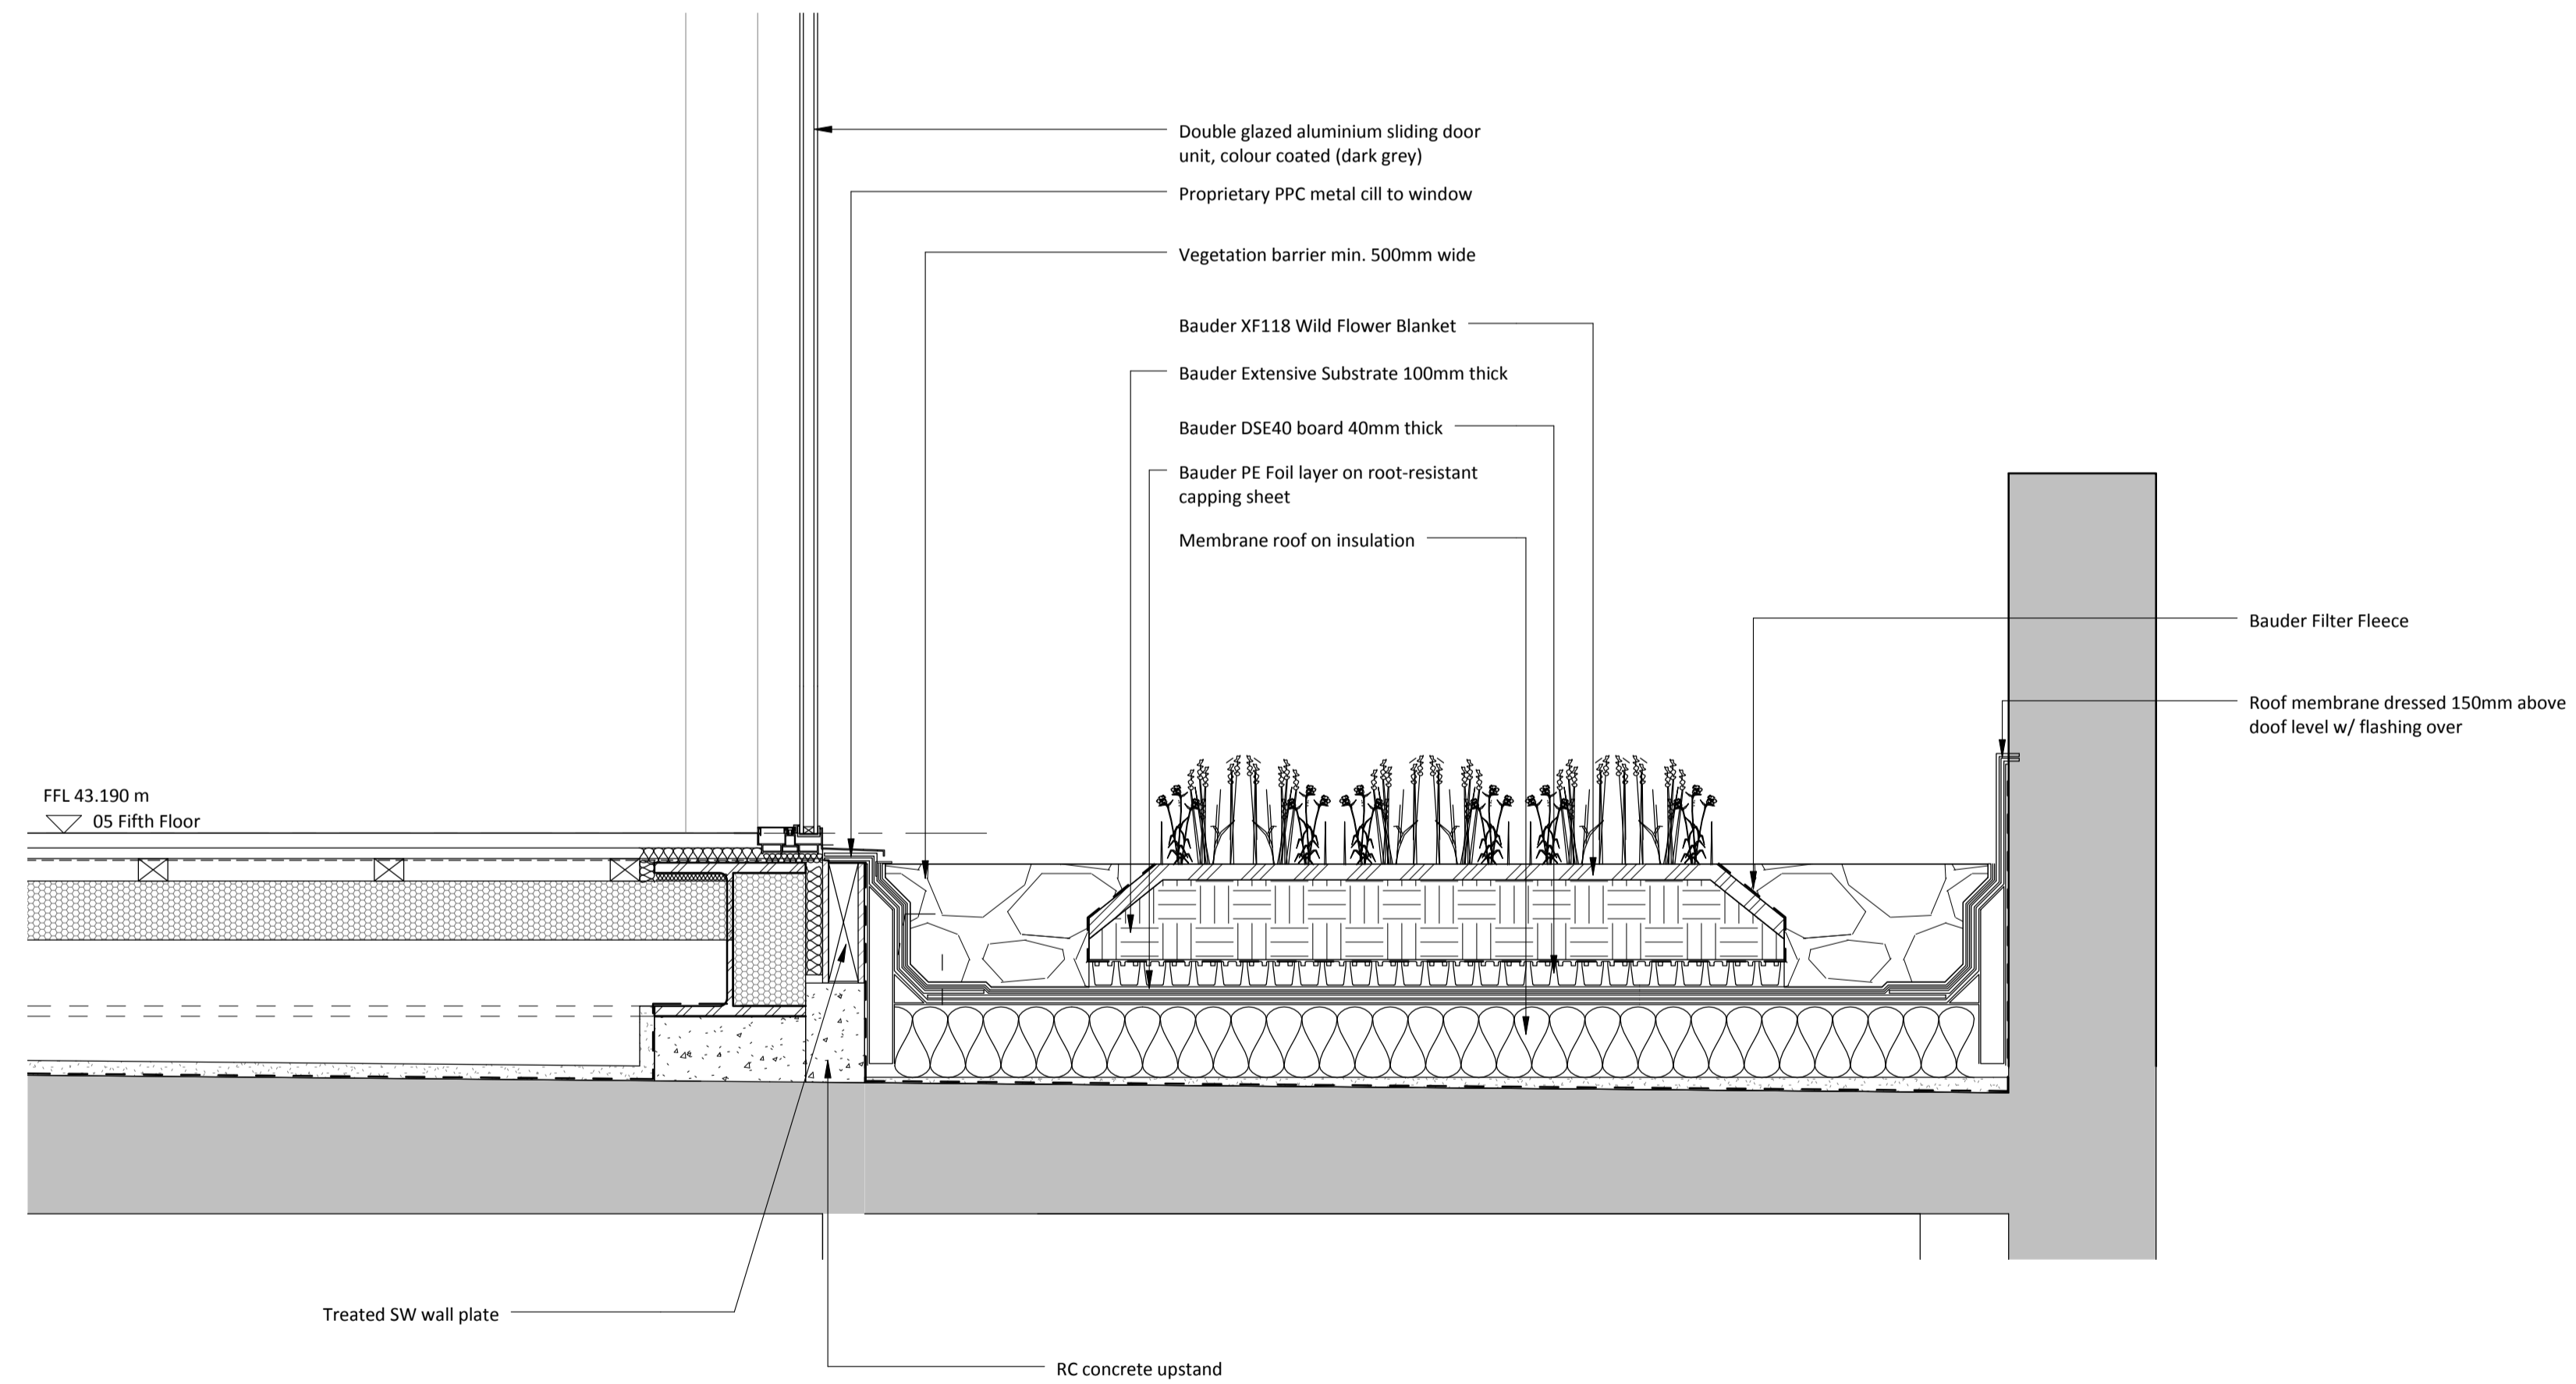

2 Detail section through green roof
1 : 10

NOTES
 CONSULTANTS
 - Refer to highways consultant's drawings for details
 - Refer to landscape consultant's drawings for details
 - Landscaping layout is indicative only
 AREAS
 - Refer to area schedule
 © Copyright Reserved. ColladoCollins Partners LLP

Rev	Notes	Date	By	Auth

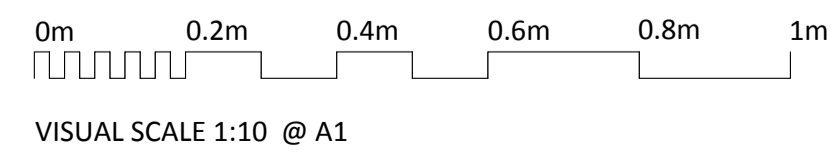

ColladoCollinsArchitects

17-19 Foley Street
 London W1W 6DW
 T 020 7580 3490
 F 020 7580 2917
 info@colladocollins.com
 www.colladocollins.com

Date: 09/30/16
 Drawn By: DH
 Checked by: TC
 Scale @ A1: As indicated
 Scale @ A3: 1:20
 CAD File No: C:\Users\d.halley\Documents\12041_Museum House_CENTRAL_d.halley.rvt

Devonshire Metro Ltd.
 Museum House, 25 Museum Str
 Green Roof Section Detail

PLANNING
 12041 - - 21-206

Revision