
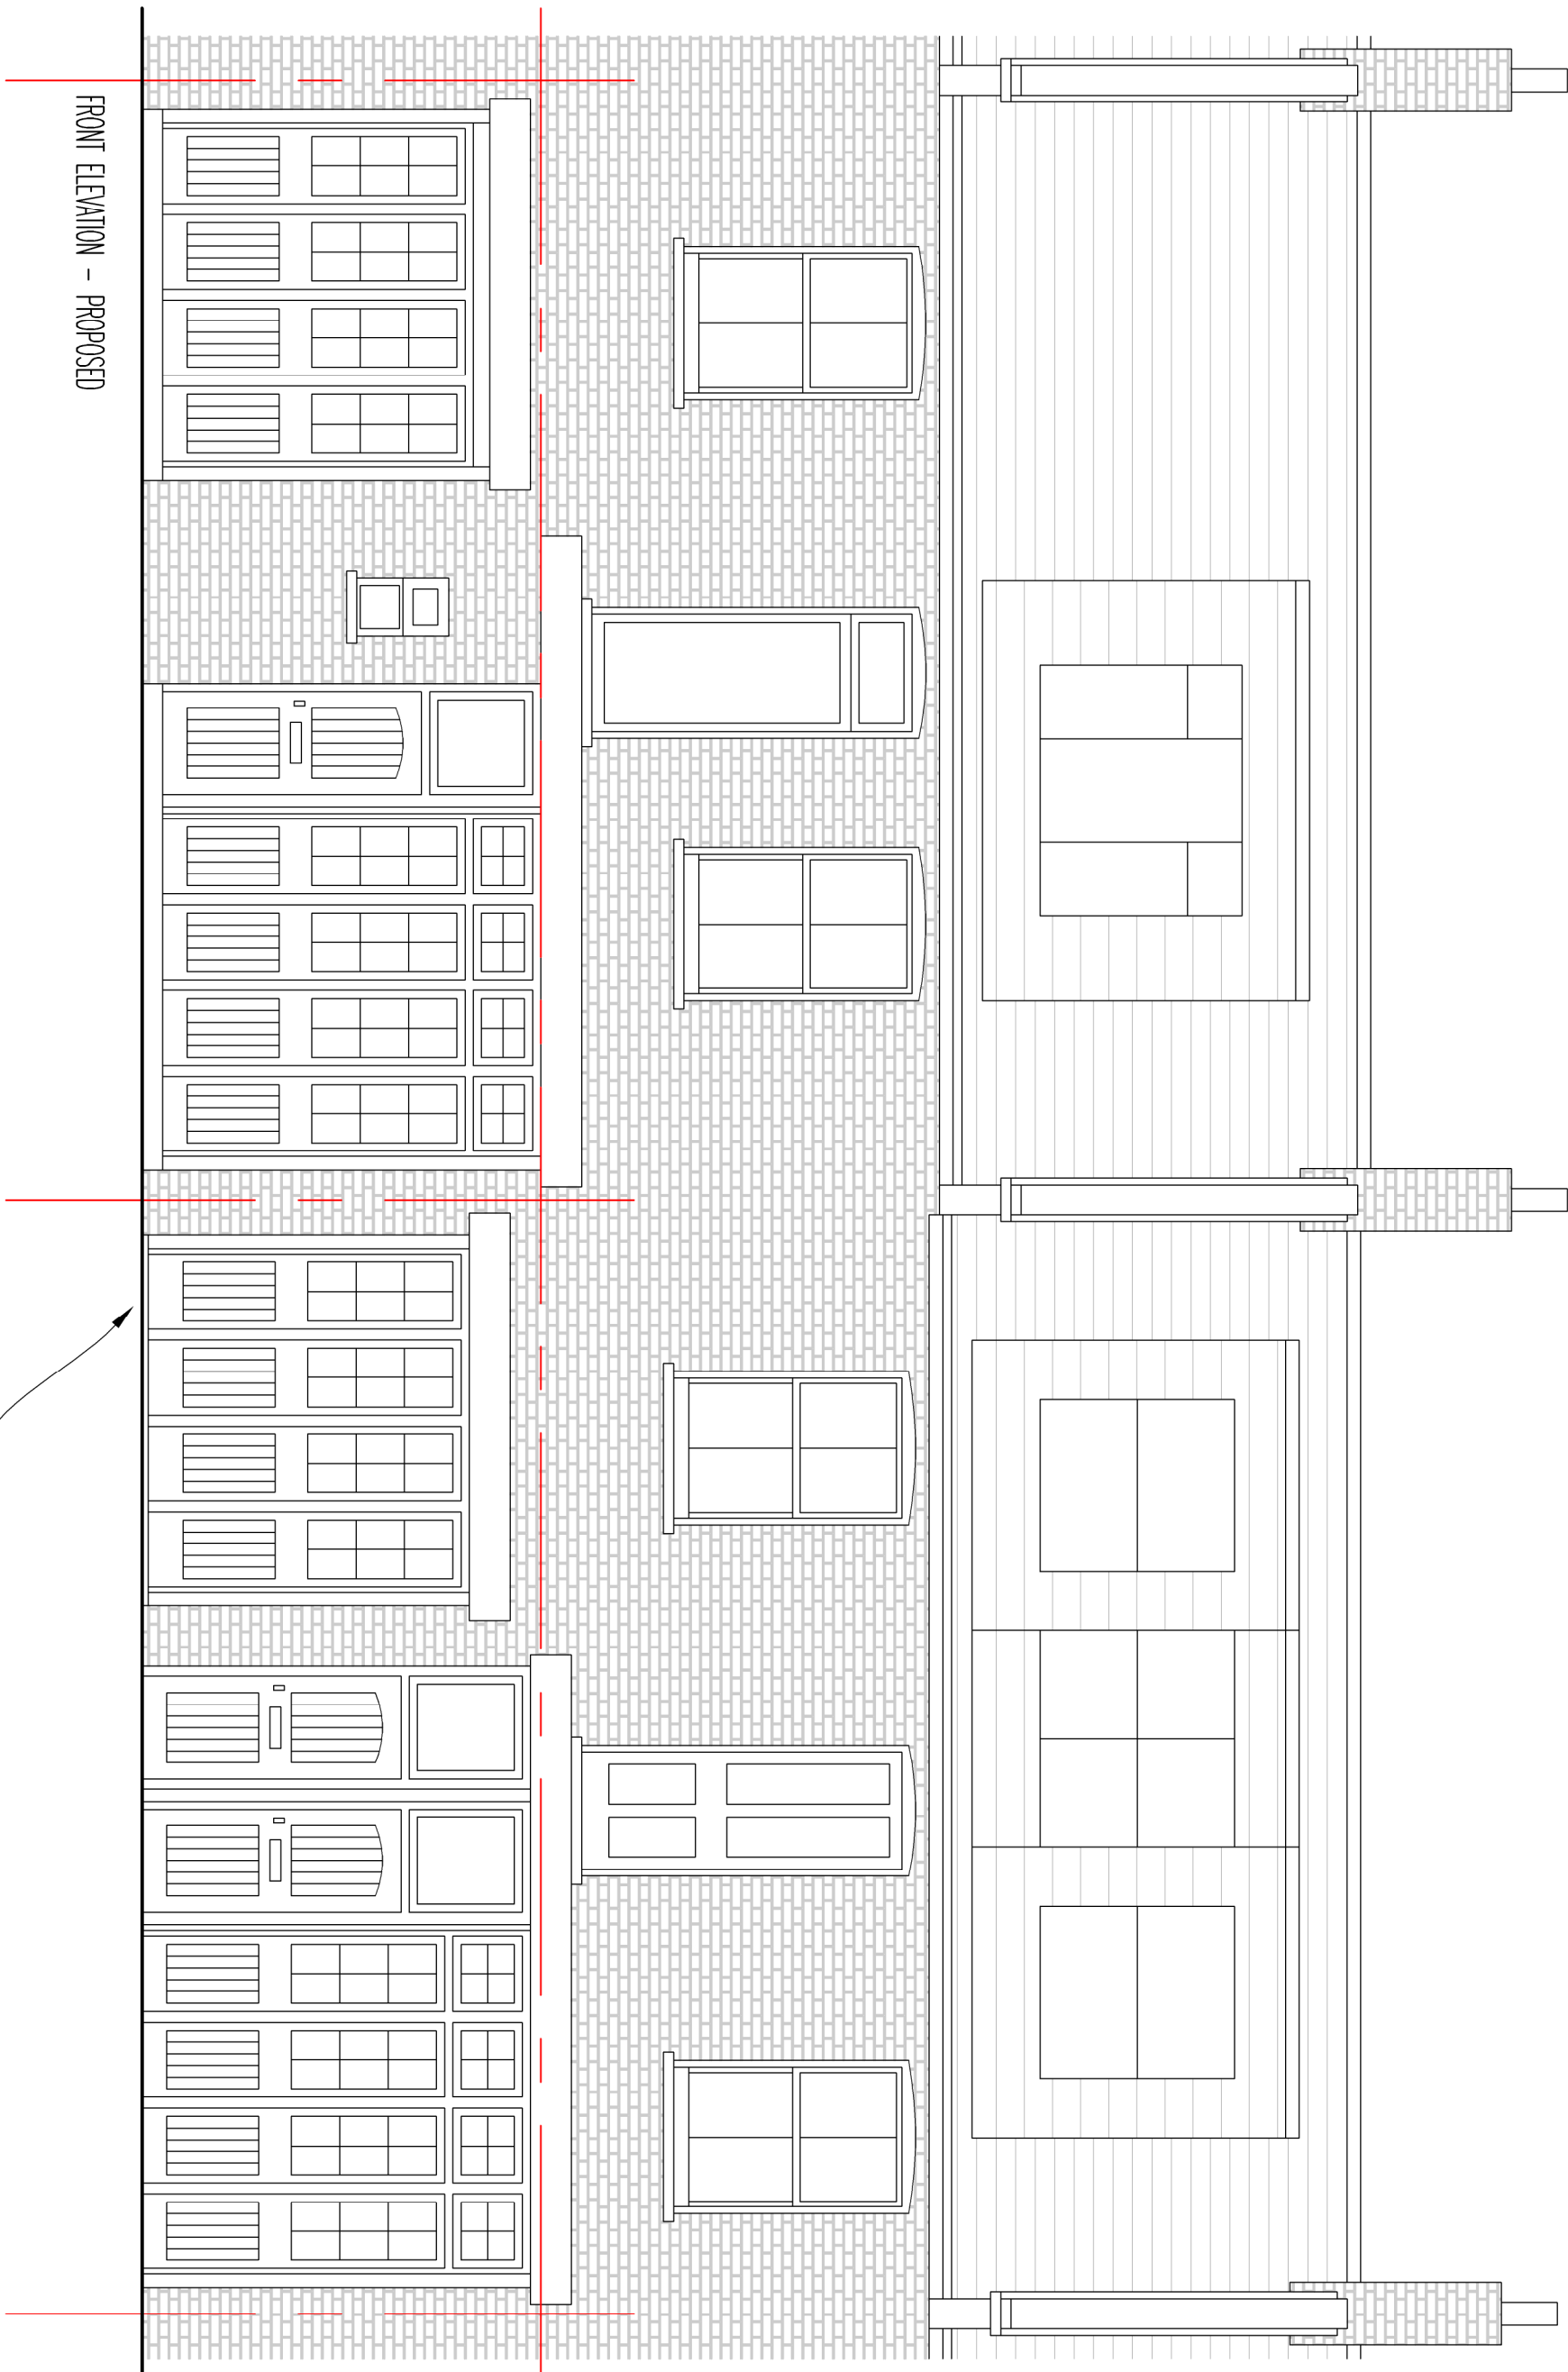
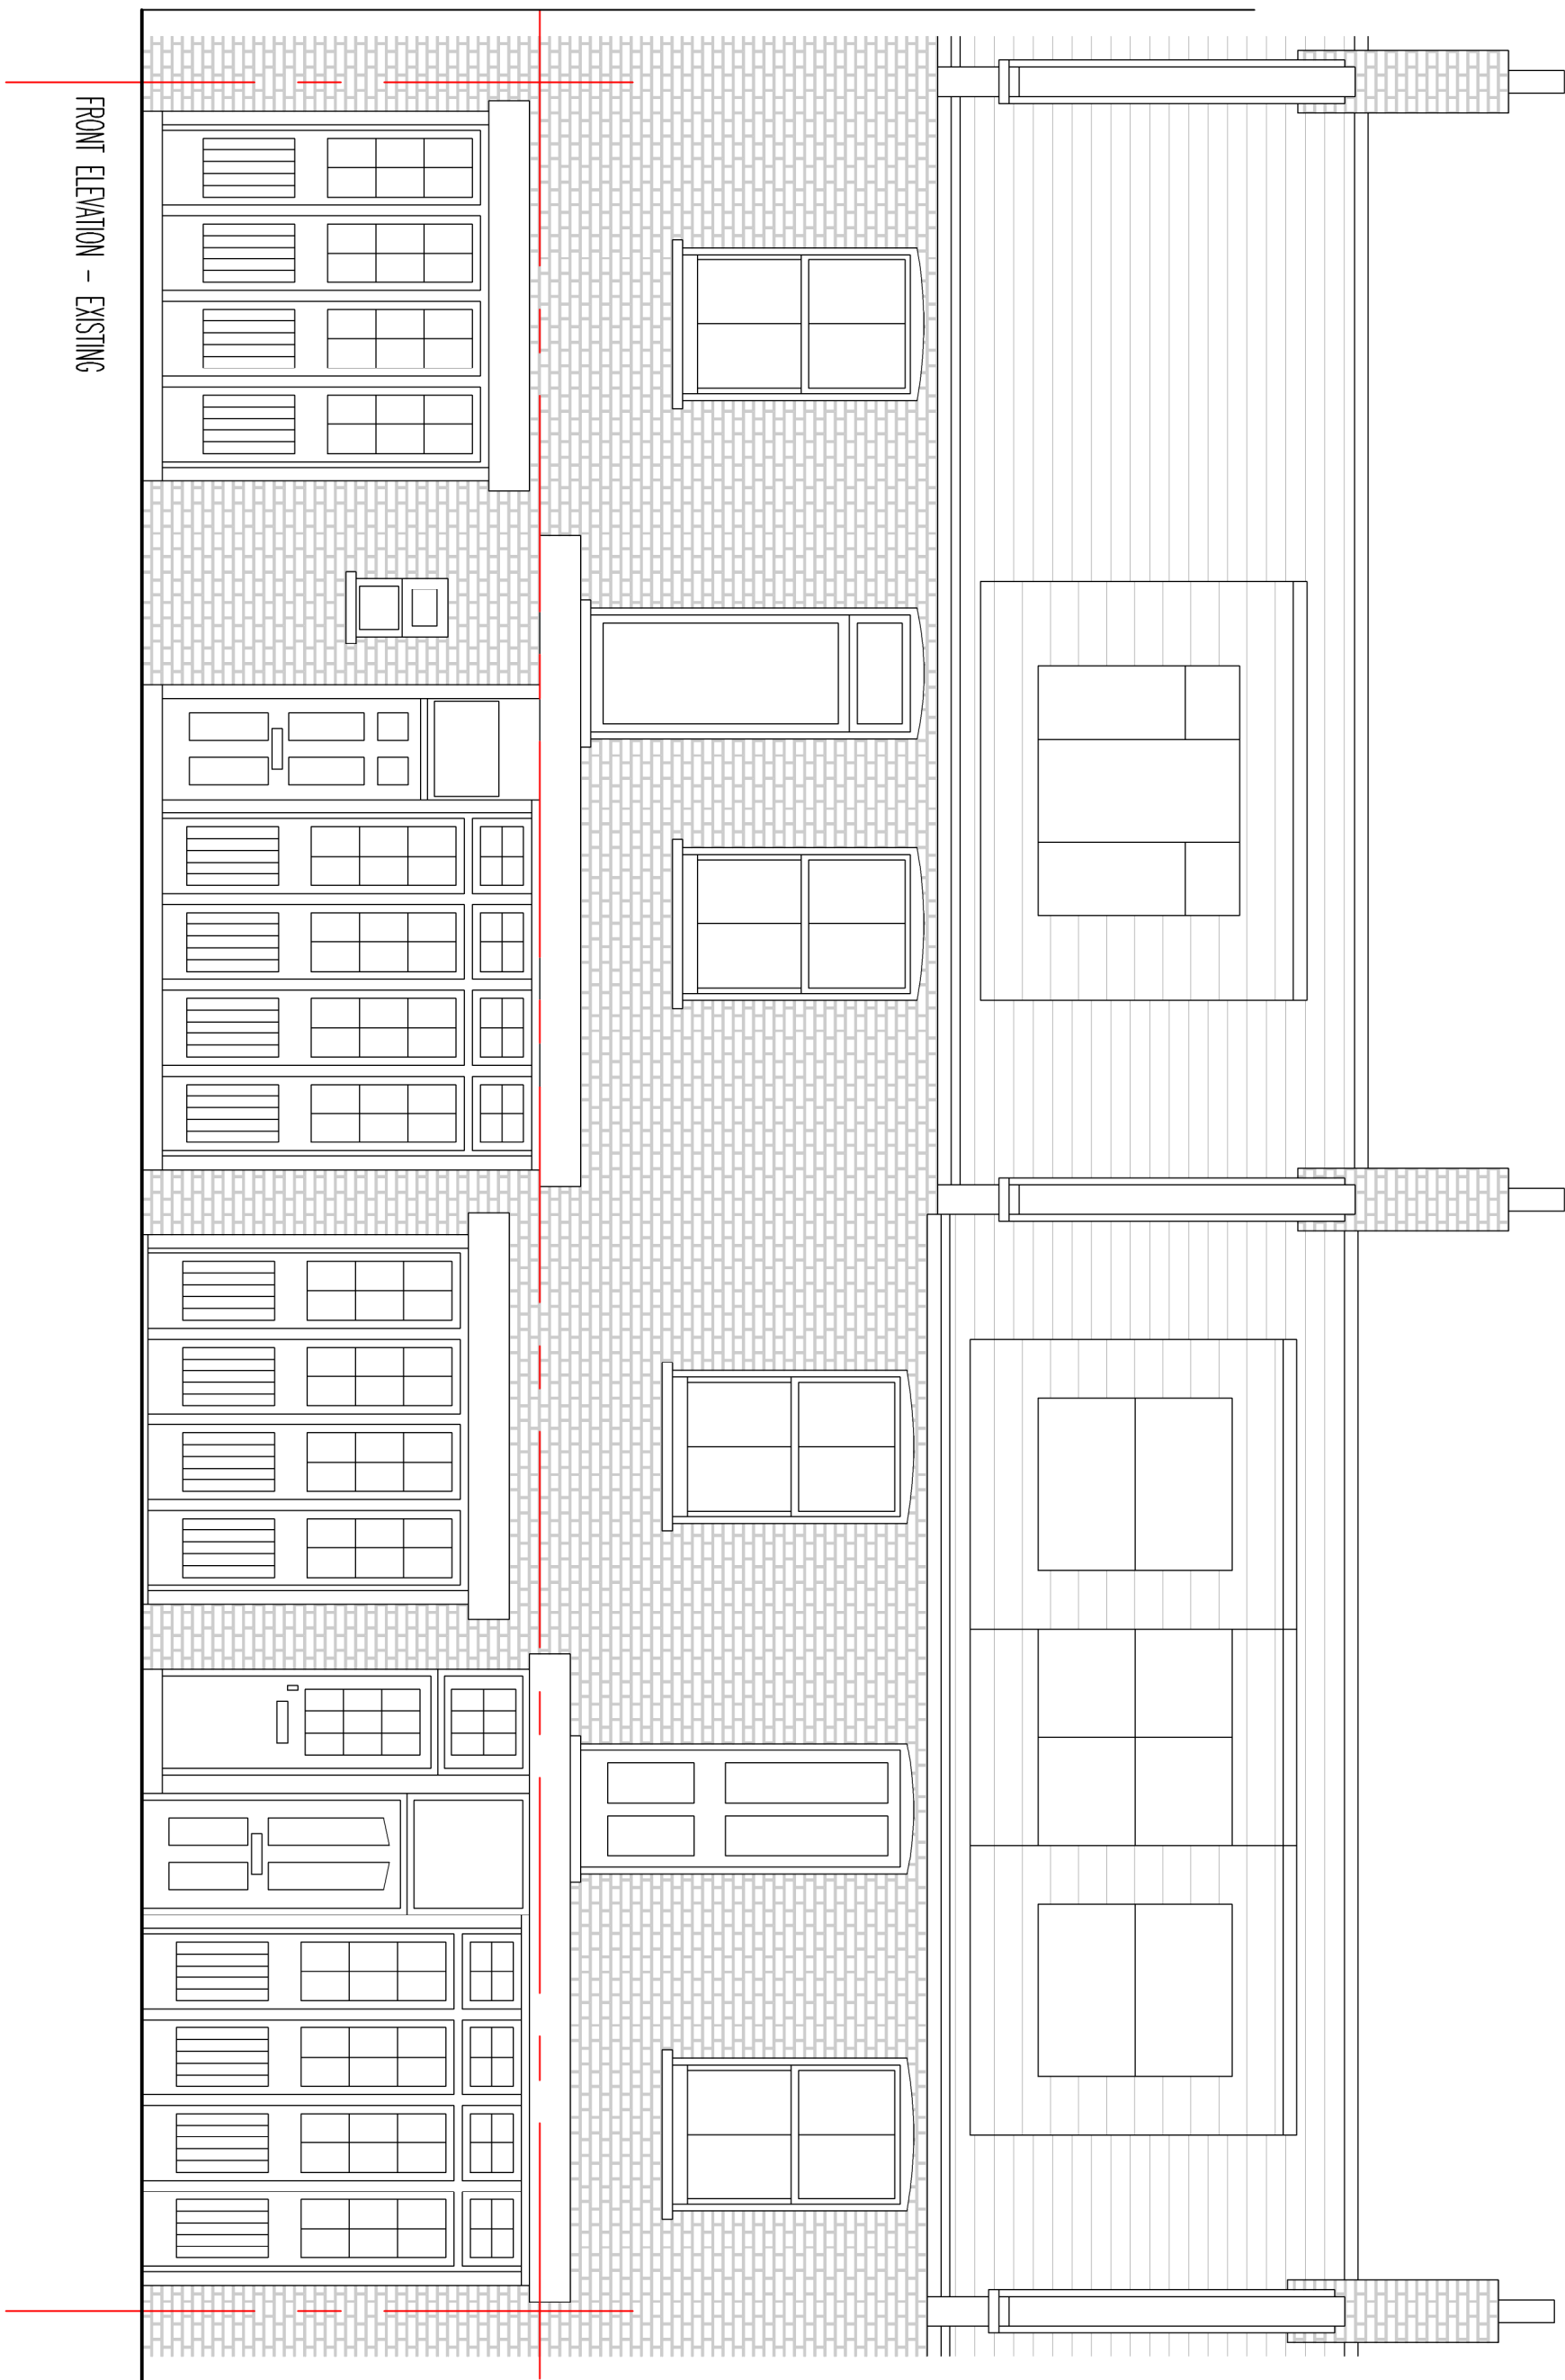
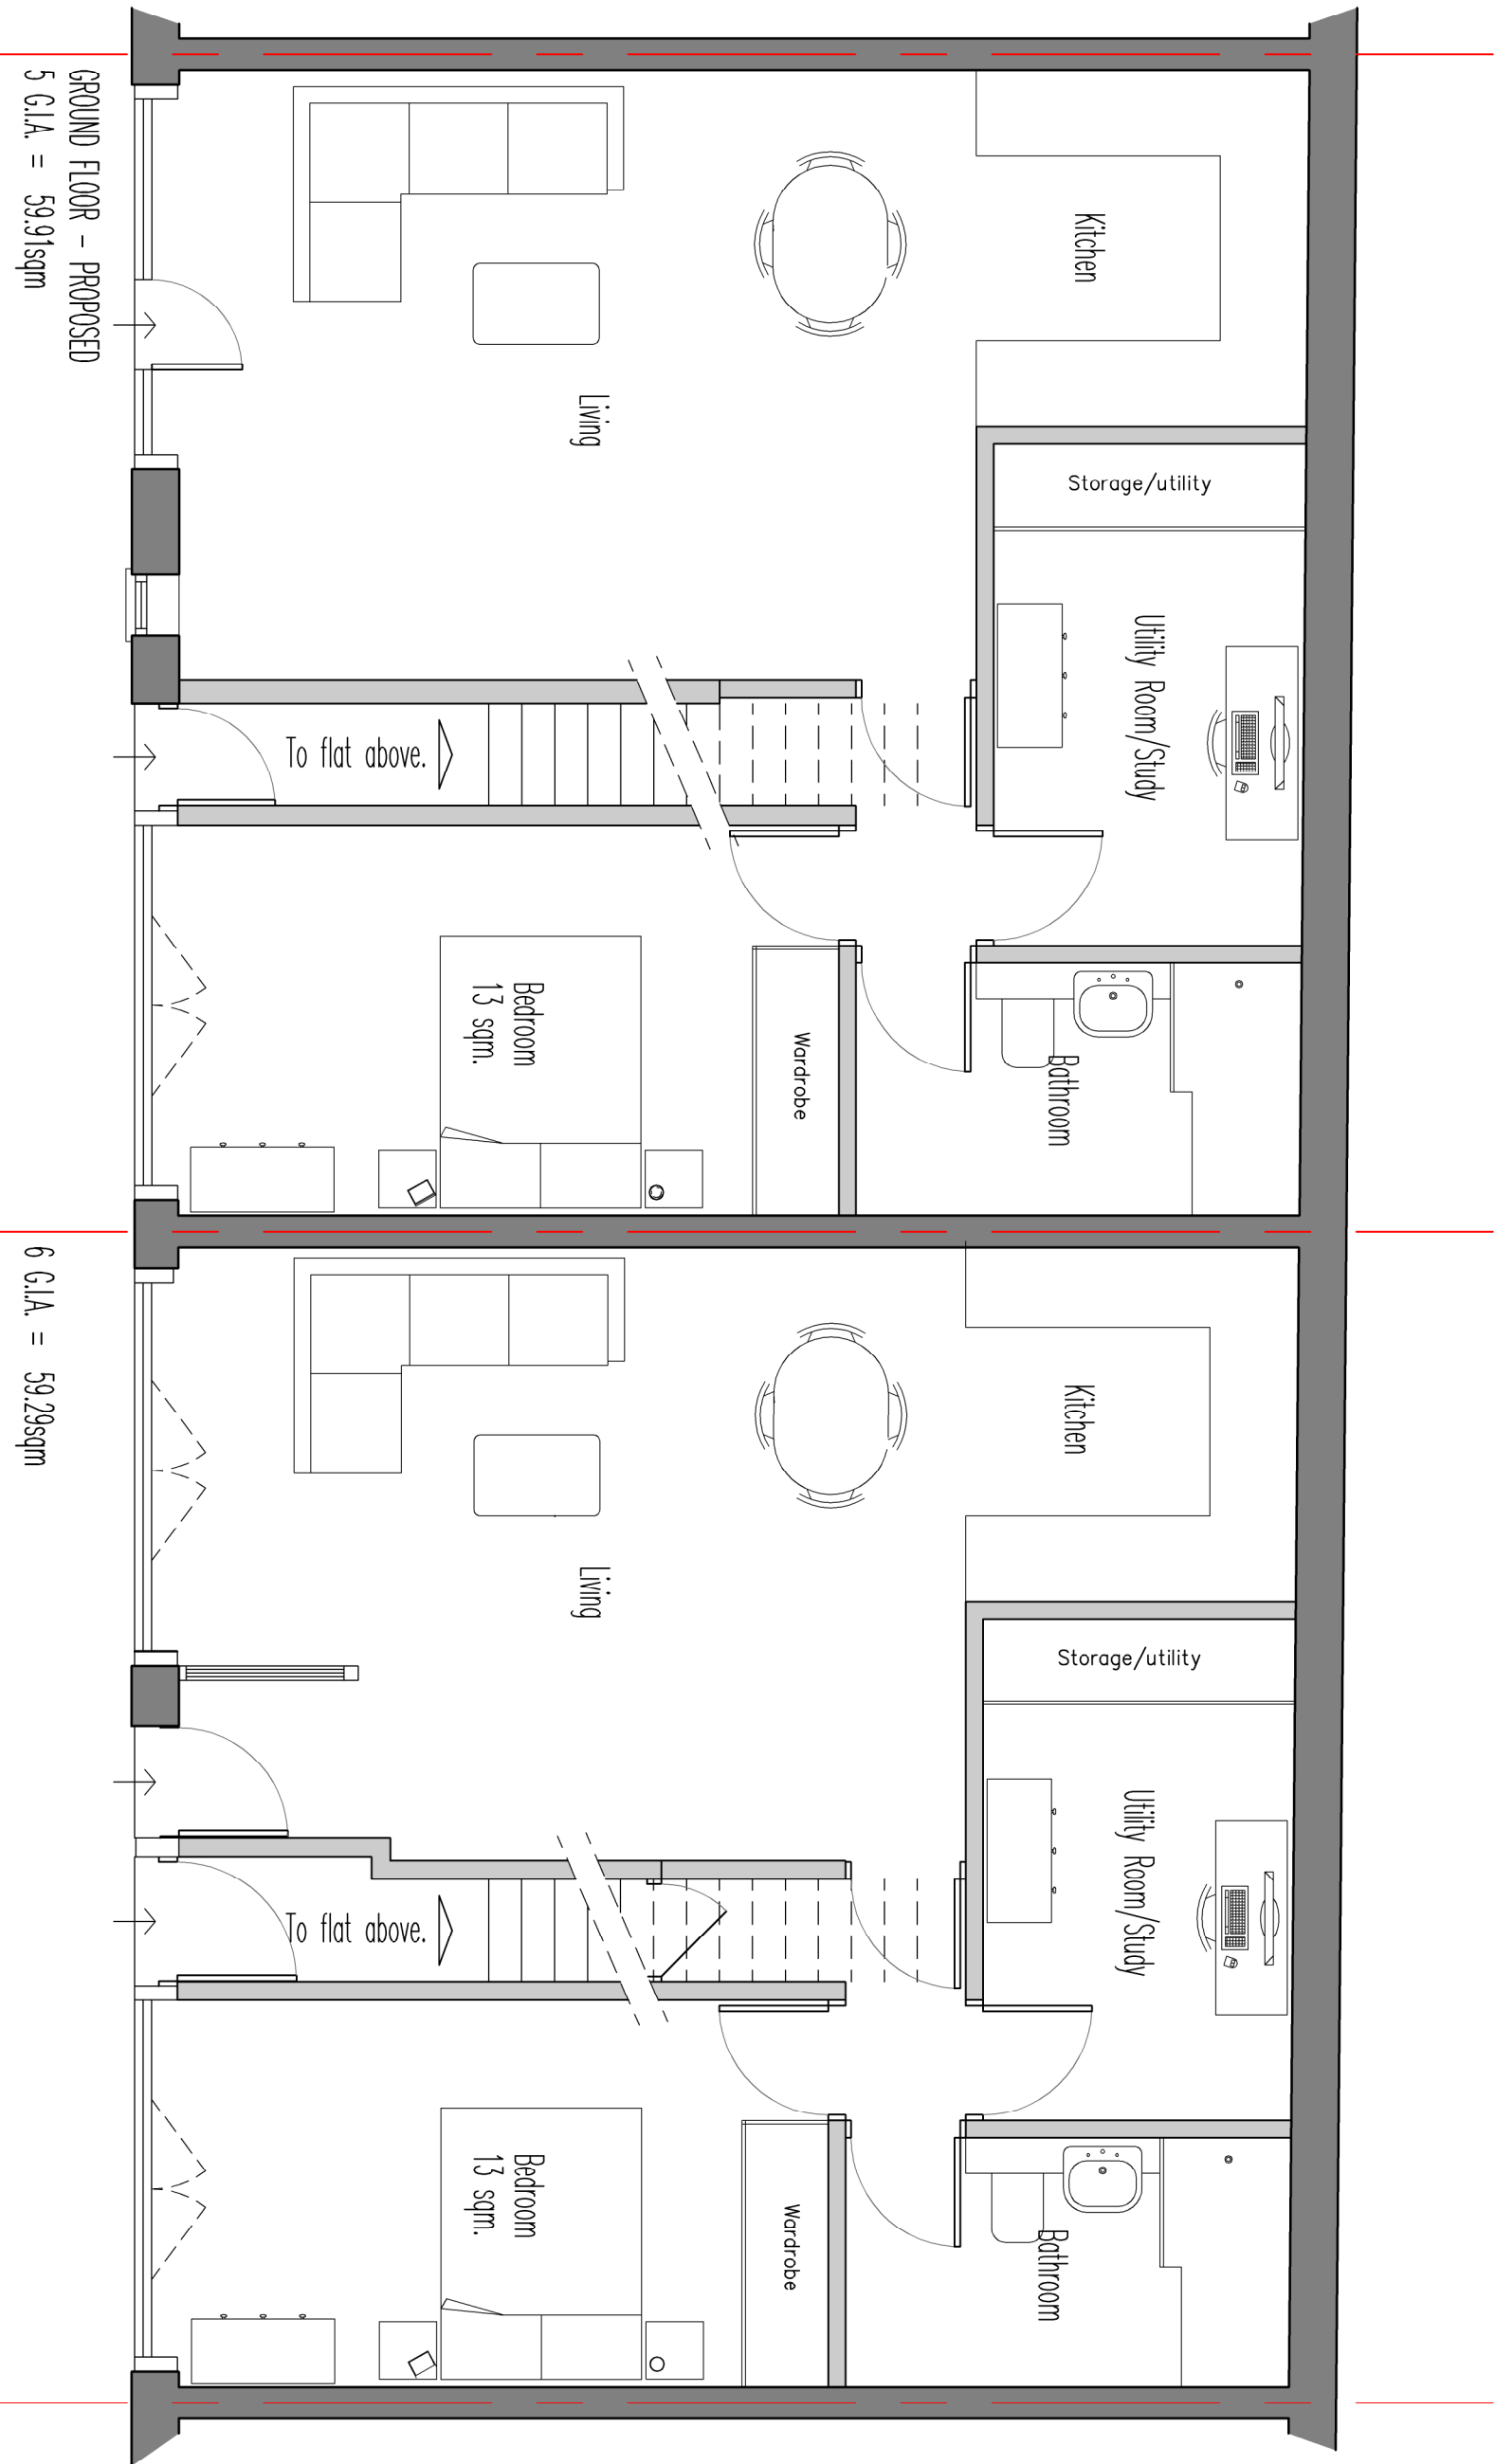


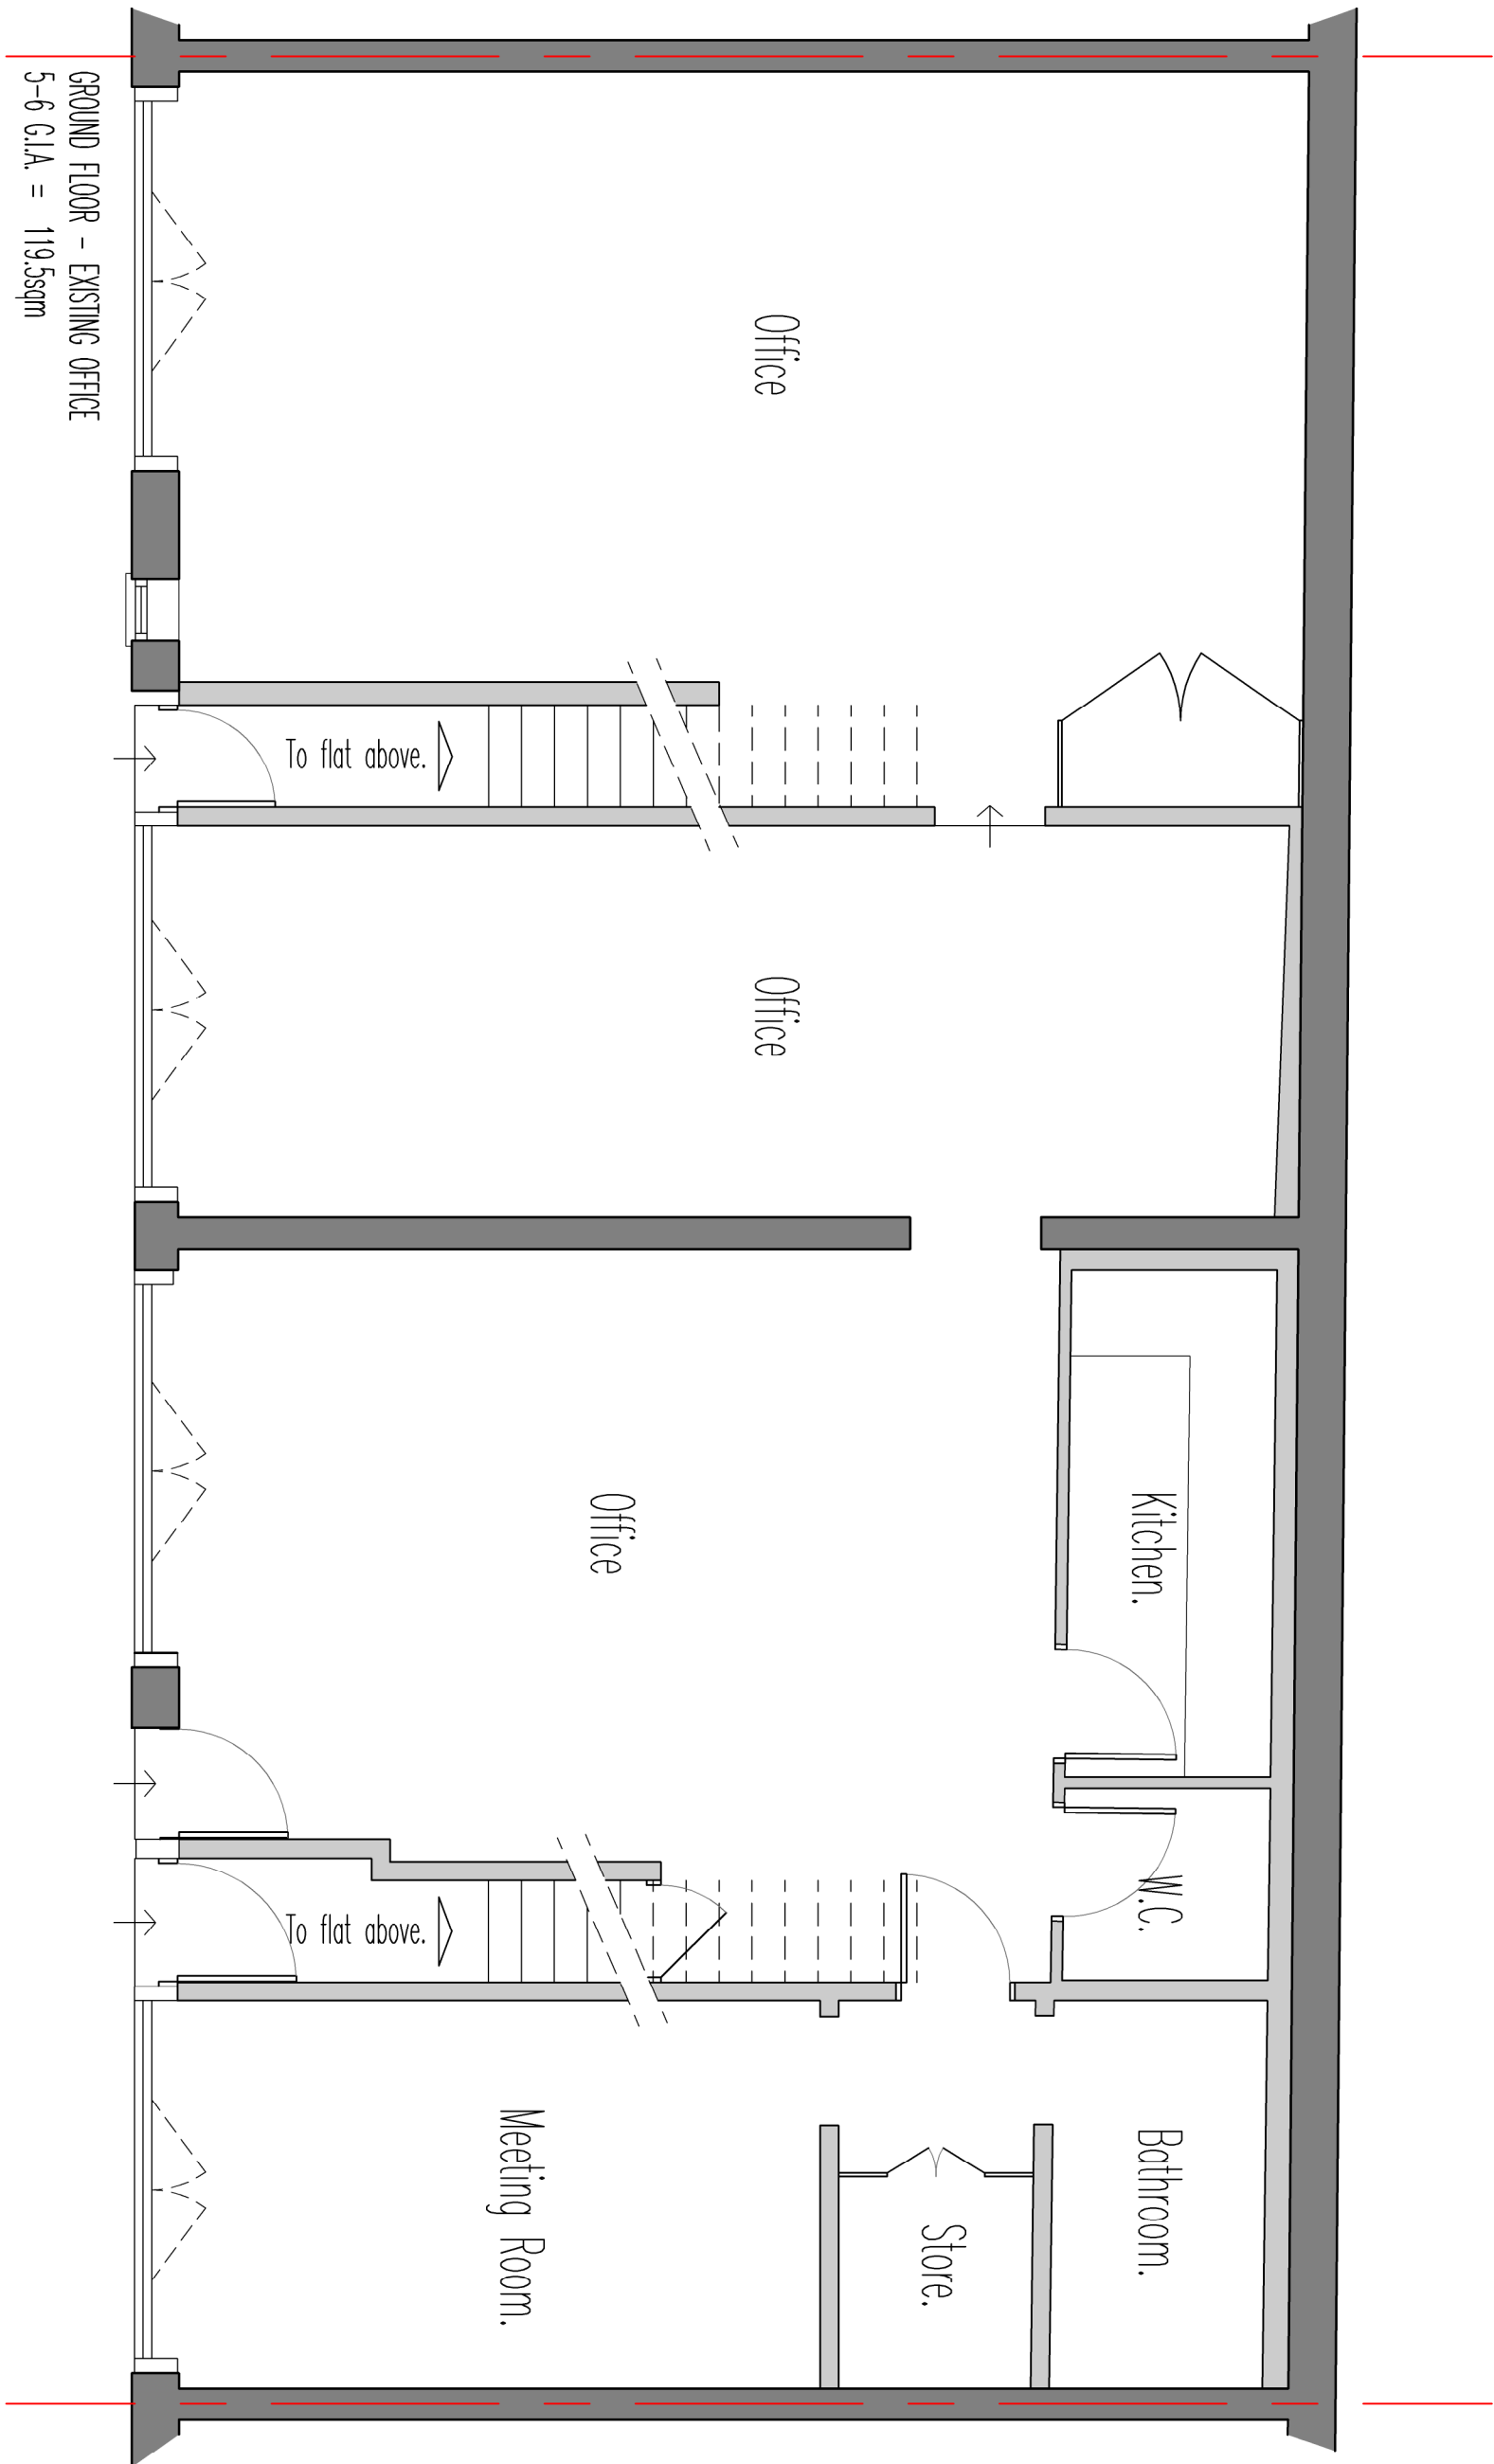

notes	revisions	client	project	scale	date	dr. no.
For information in drawings or detail to be reported to the architect immediately. This drawing is to be read in conjunction with the relevant architectural, structural and services drawings. This drawing remains the copyright of the architect and is not to be copied or used without their prior consent.		MR AND MRS BARRY.	GROUND FLOOR, 5-6 EDON GARAGES LONDON NW3 4PE Title PLANS AND ELEVATIONS.	1:50	APRIL 2016	1519/PT3/001
						Robert Savage & Associates architects designers structural engineers Baker Street, London NW3 4PE, Tel: 020 7253 2539 Email: info@rsga.co.uk