



BLOCK PLAN - TO REMAIN AS EXISTING 1:200

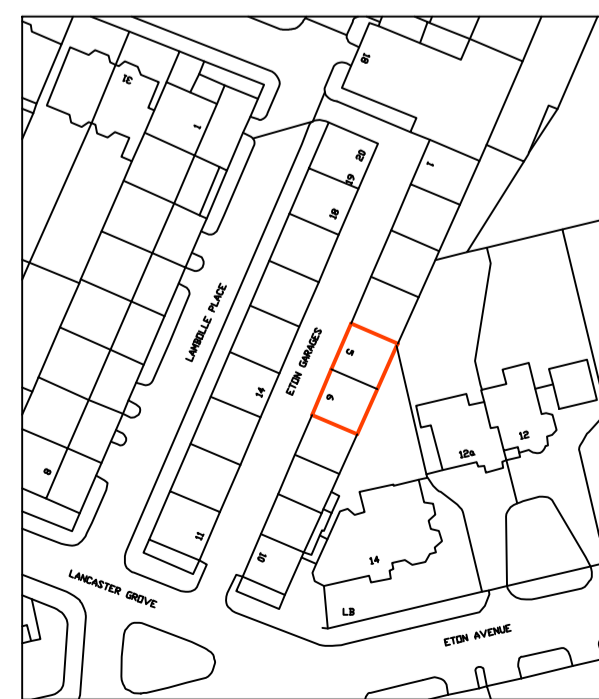

1:1250

notes

Any discrepancies in dimensions or detail to be reported to the architect immediately.
 This drawing is to be read in conjunction with all relevant architectural, structural and services drawings.
 This drawing remains the copyright of Robert Savage Associates and may not be copied or used without their prior consent

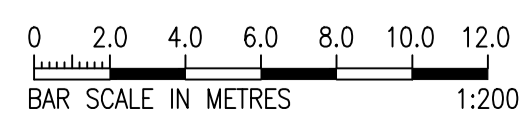

revisions

client
 MR AND MRS BARRY.

project
 GROUND FLOOR, 5-6 ETON GARAGES
 LONDON NW3 4PE
 title
 BLOCK/LOCATION PLAN

scale 1:200 & 1:1250 date APRIL 2016 drg. no. 1519/IP3/02
 Robert Savage & Associates
 architects designers structural engineers
 11 Eton Garages, Lancaster Grove, Telephone: 020 7433 3561
 Belize Park, London NW3 4PE. Facsimile: 020 7433 3716