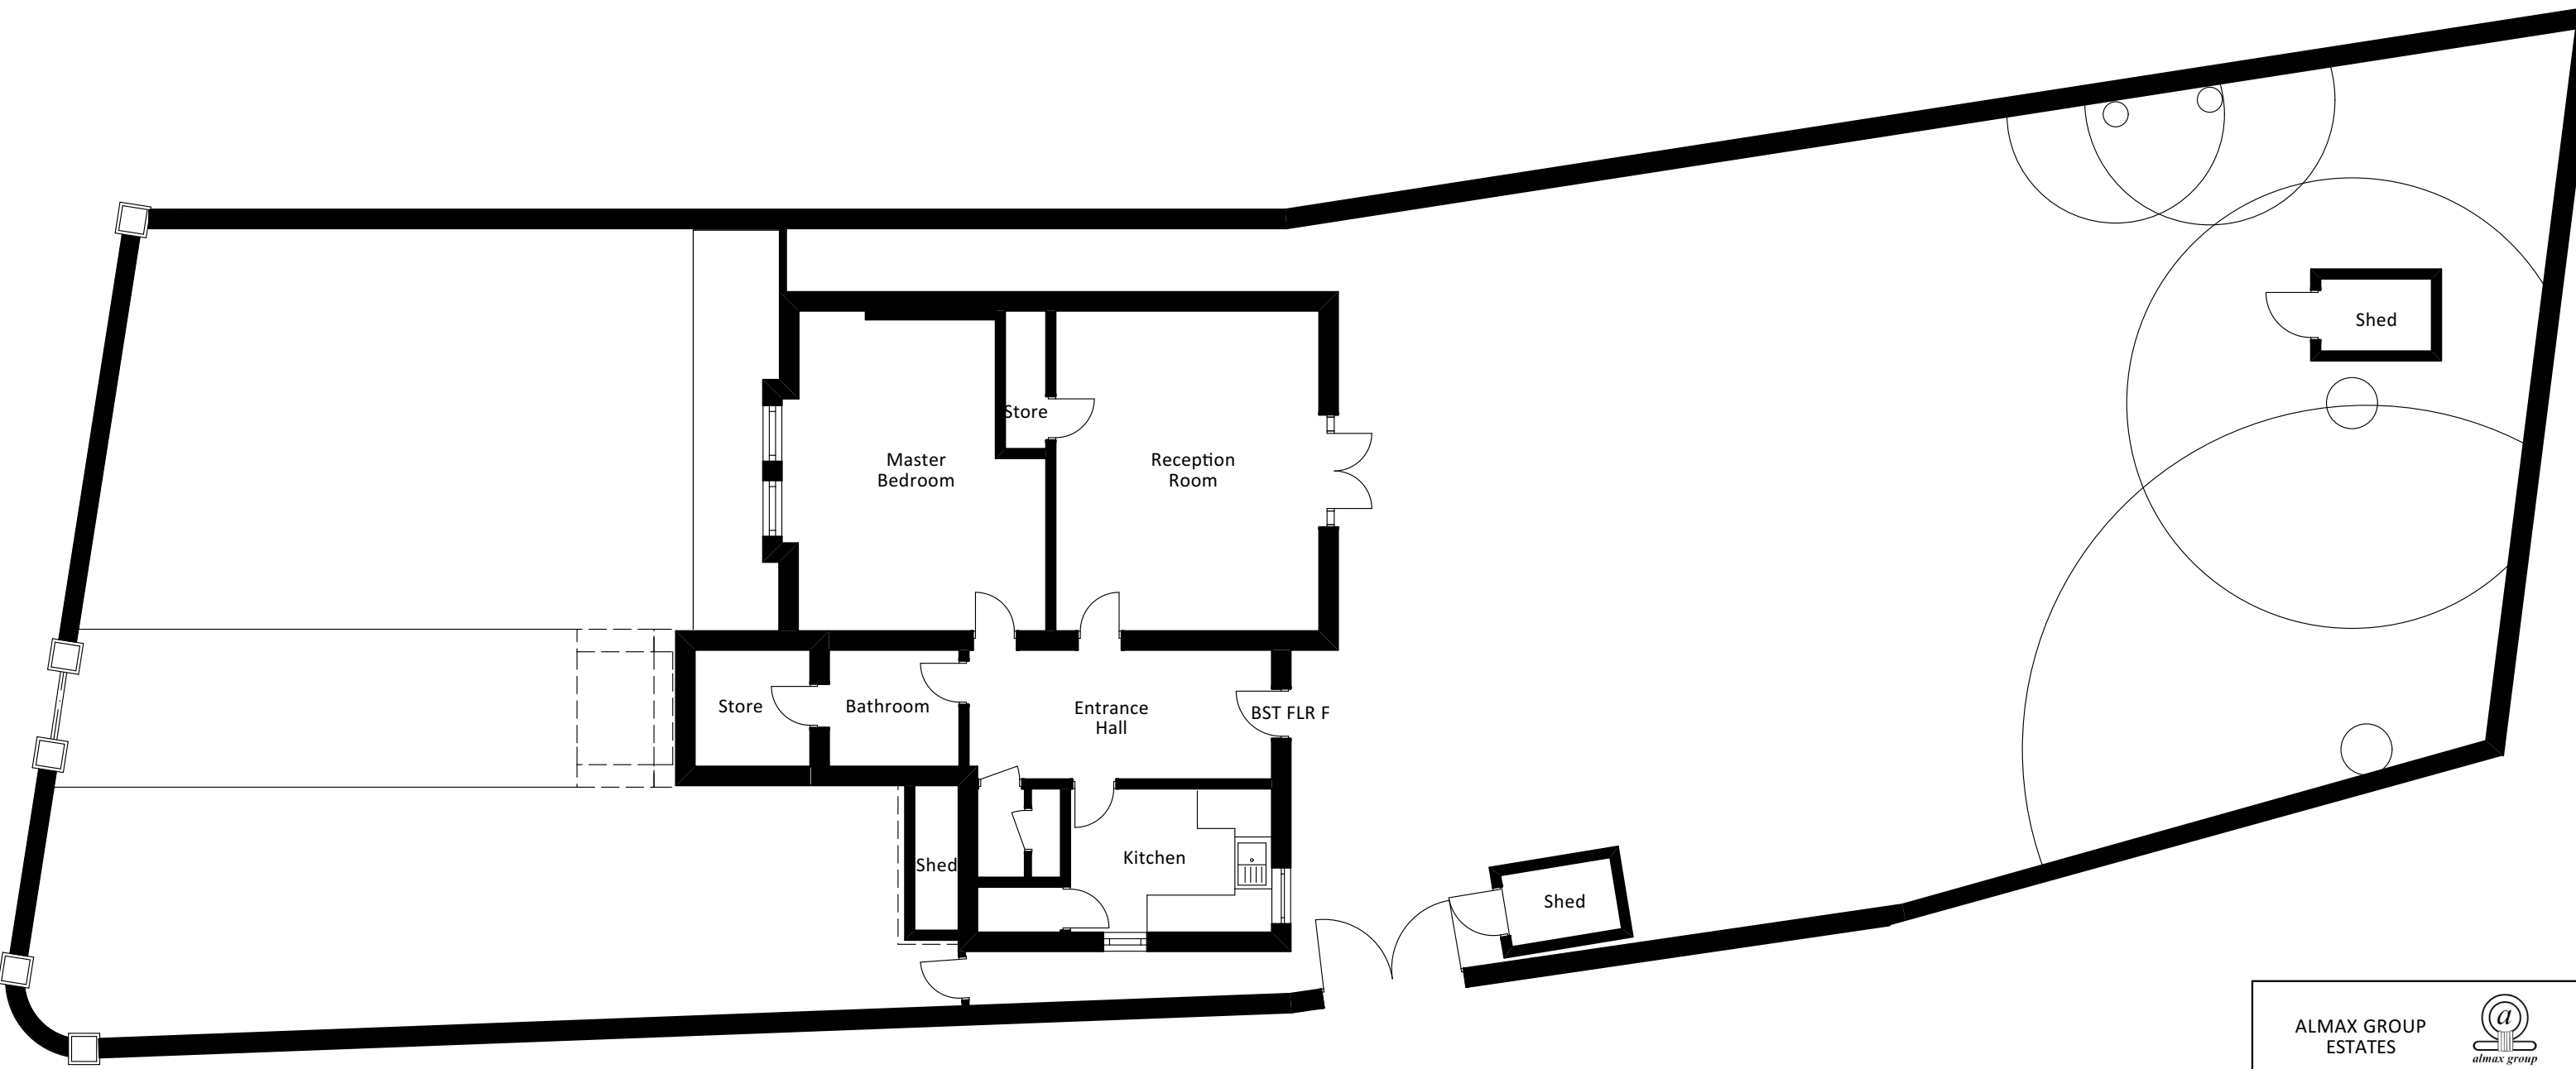


ALMAX GROUP ESTATES	
PLANNING DO NOT SCALE OFF THIS DRAWING	
ADDRESS 79 Dartmouth Park Hill London NW5 1JD	
TITLE 79DPH / Existing Basement Floor Flat	
DATE 20/09/2016	SCALE 1:100@A3