



W0.004- West Elevation 02

01 600-15454

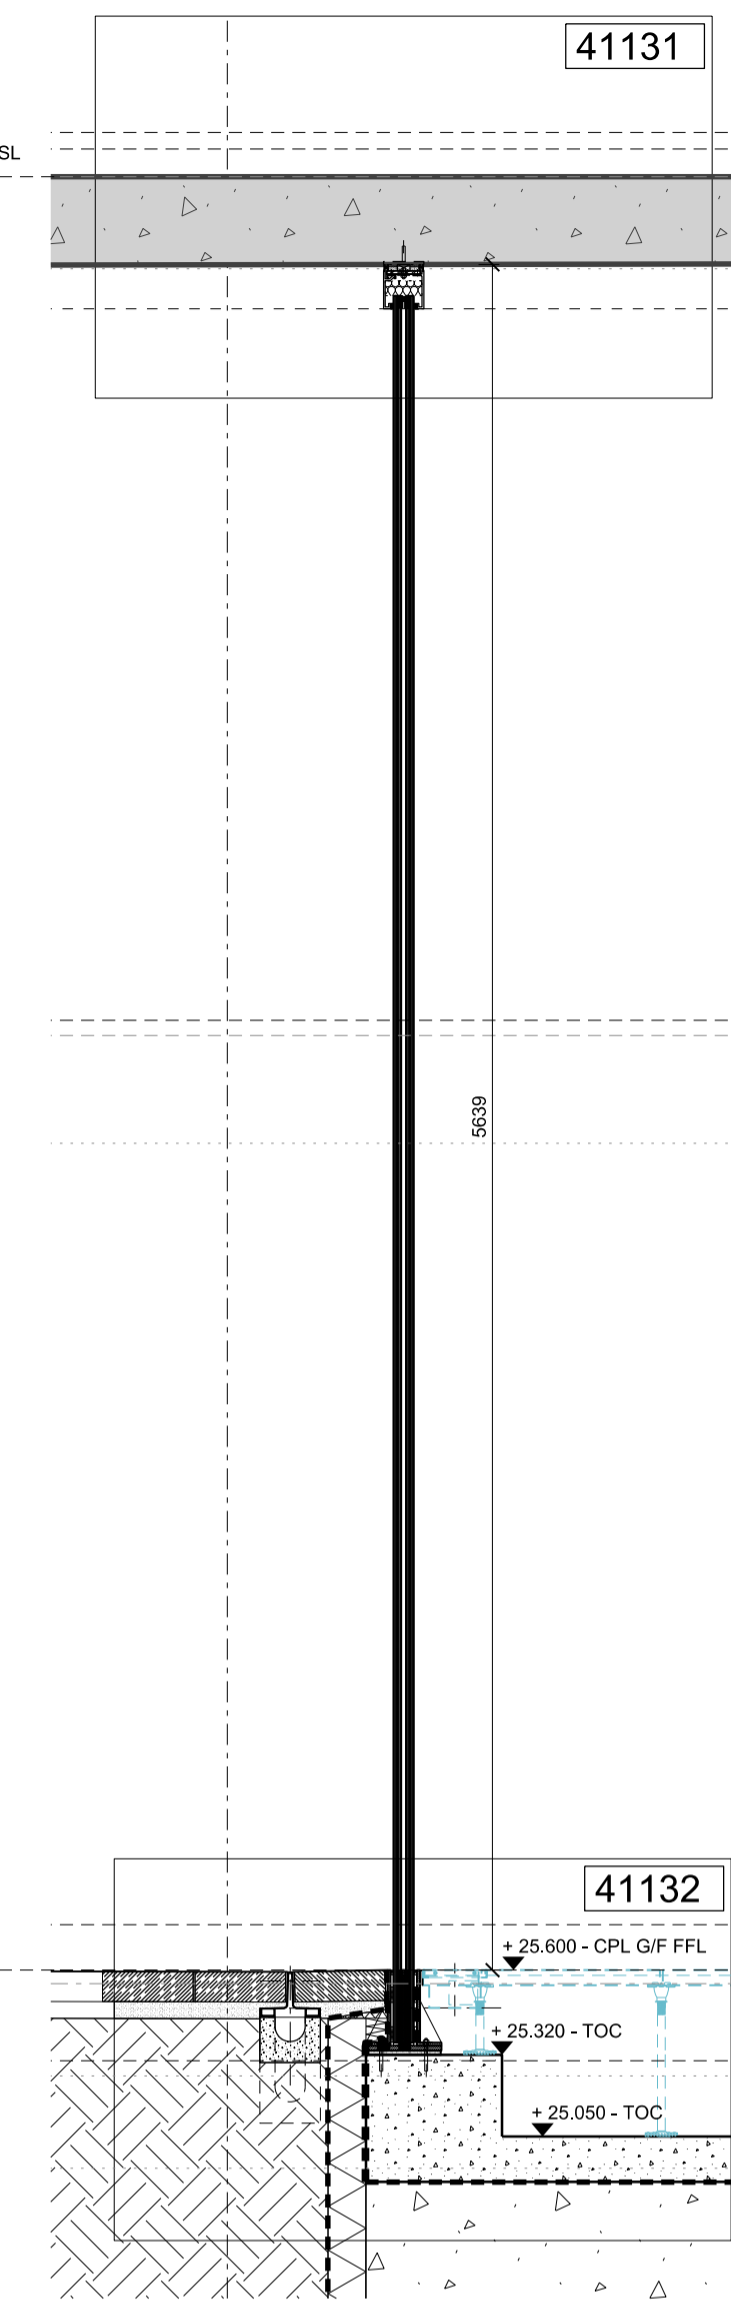

W0.004- Section BB


02 600-15454

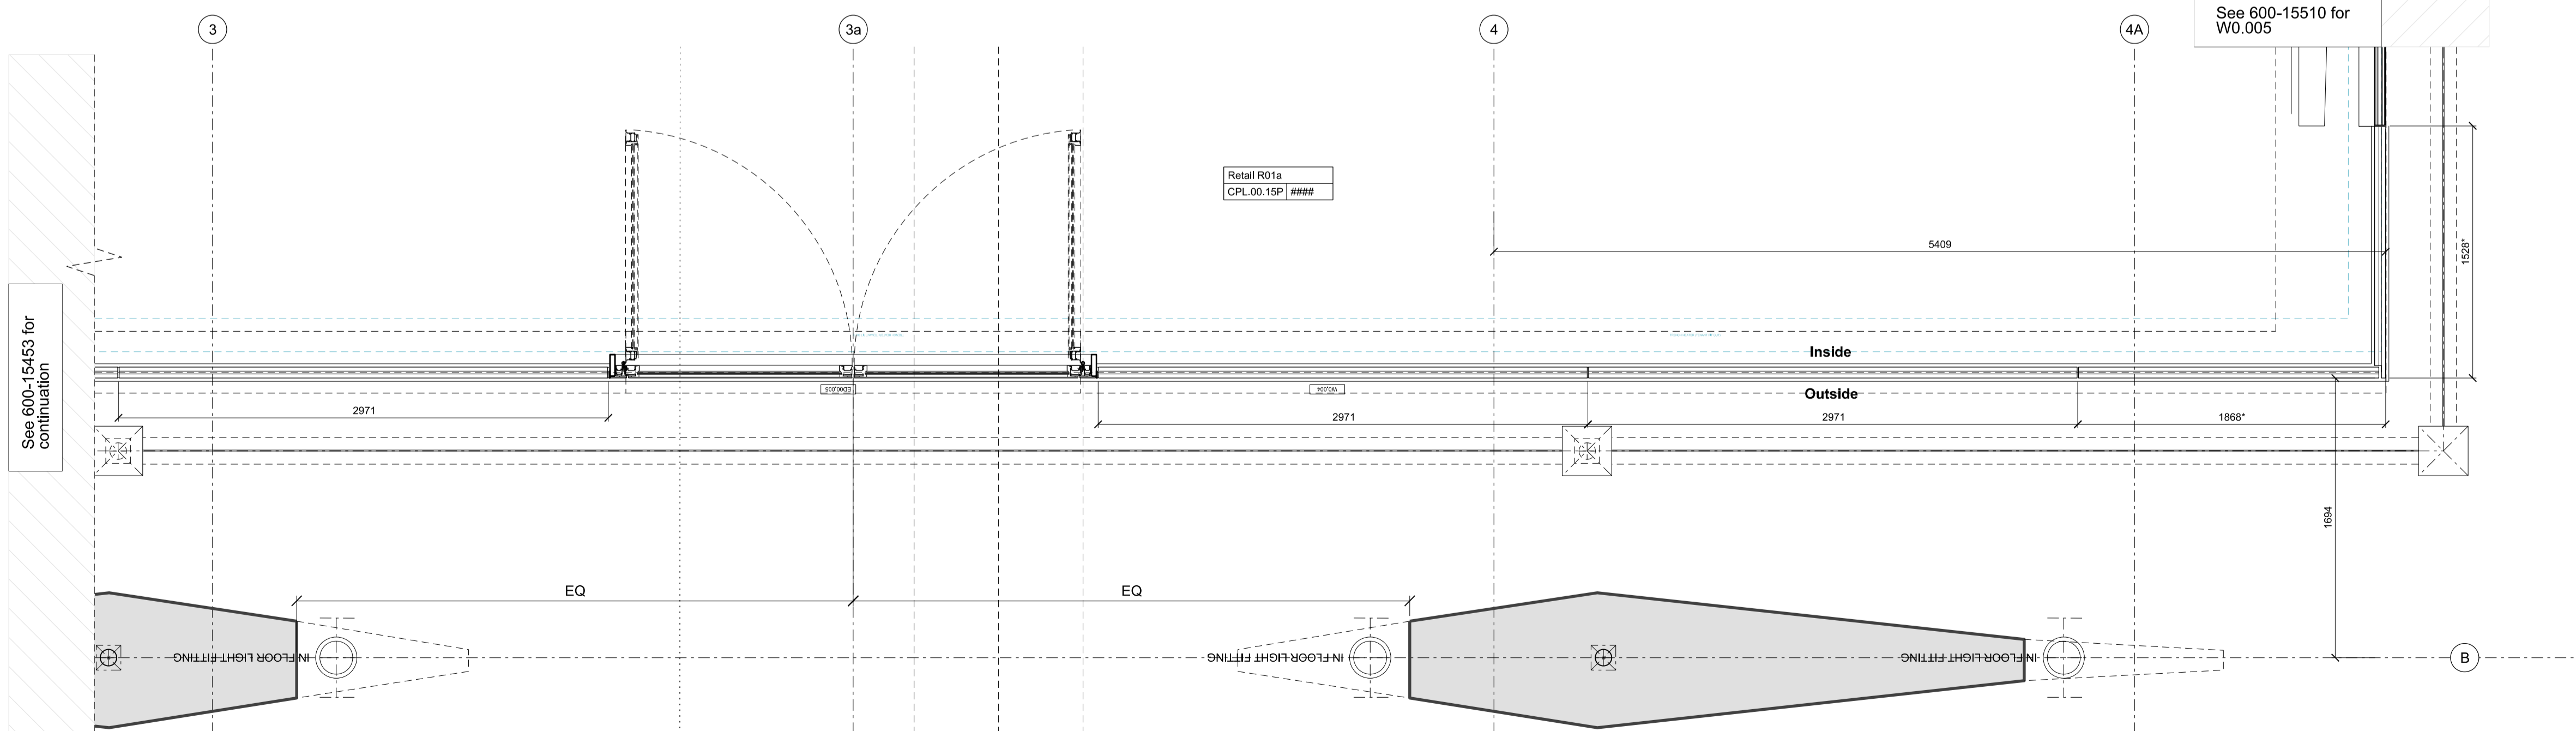

W0.004- Plan 03

03 600-15454


NOTES
DO NOT SCALE FROM THIS DRAWING.
CONTRACTOR TO CHECK ALL DIMENSIONS ON SITE.
ANY DISCREPANCIES TO BE REPORTED TO THE ARCHITECT IMMEDIATELY.
THE SURVEY INFORMATION CONTAINED IN THIS DRAWING WAS PROVIDED BY PLOWMAN CRAVEN LTD AND BMCE LTD FOR FURTHER DETAIL PLEASE REQUEST AS APPROPRIATE.
CONSTRUCTION DETAILS SUBJECT TO DISCHARGE OF PLANNING CONDITIONS
ASBESTOS AND ANY DANGEROUS OR HAZARDOUS SUBSTANCES: AS MAIN CONTRACT PRELIMINARIES - CLAUSES A34/370 & A34/371A.
THIS DRAWING HAS BEEN ISSUED PRIOR TO RECEIPT OF THE PRE-CONSTRUCTION INFORMATION REQUIRED BY THE DESIGN TEAM.
COPYRIGHT RICK MATHER ARCHITECTS LLP ©

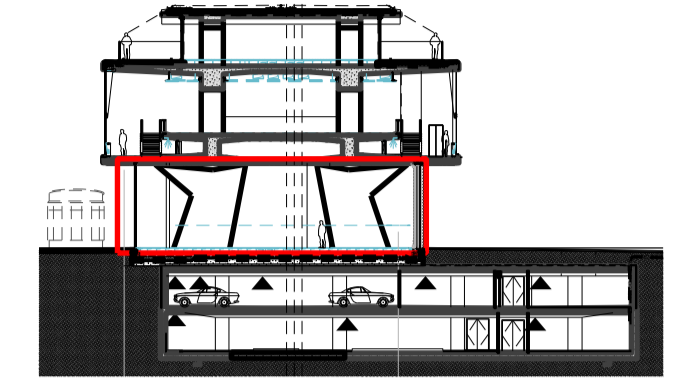

Location Section- DD

KEY
* ALL DIMENSIONS SHOWN ARE NOTIONAL PENDING CONFIRMATION FROM DETAILED SURVEY BY OTHERS.
■ DENOTES EXISTING

REVISIONS	PL1	02.09.16	Condition discharge 3a
REV	DATE	DESCRIPTION	

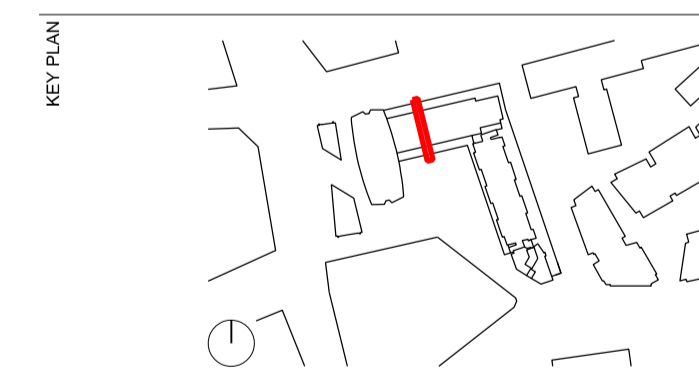

STATUS
PLANNING

RICK MATHER ARCHITECTS ©
123 Camden High Street London NW1 7JR
T: 020 7284 1727 F: 020 7287 7826
info@rickmather.com www.rickmather.com

JOB
Centre Point
101-103 New Oxford Street
London, WC1A 1DD

TITLE
Components Drawing
Glazing- R01
W0.004- 3 of 3

DRAWN	GC	JOB #	600	DRG #	15454-CPL	REV	PL1
CHECKED	GM	SCALE@A1	1:25	SIZE	A1	DATE	JUL 13
				REV/DATE			02.09.16