



Section 1

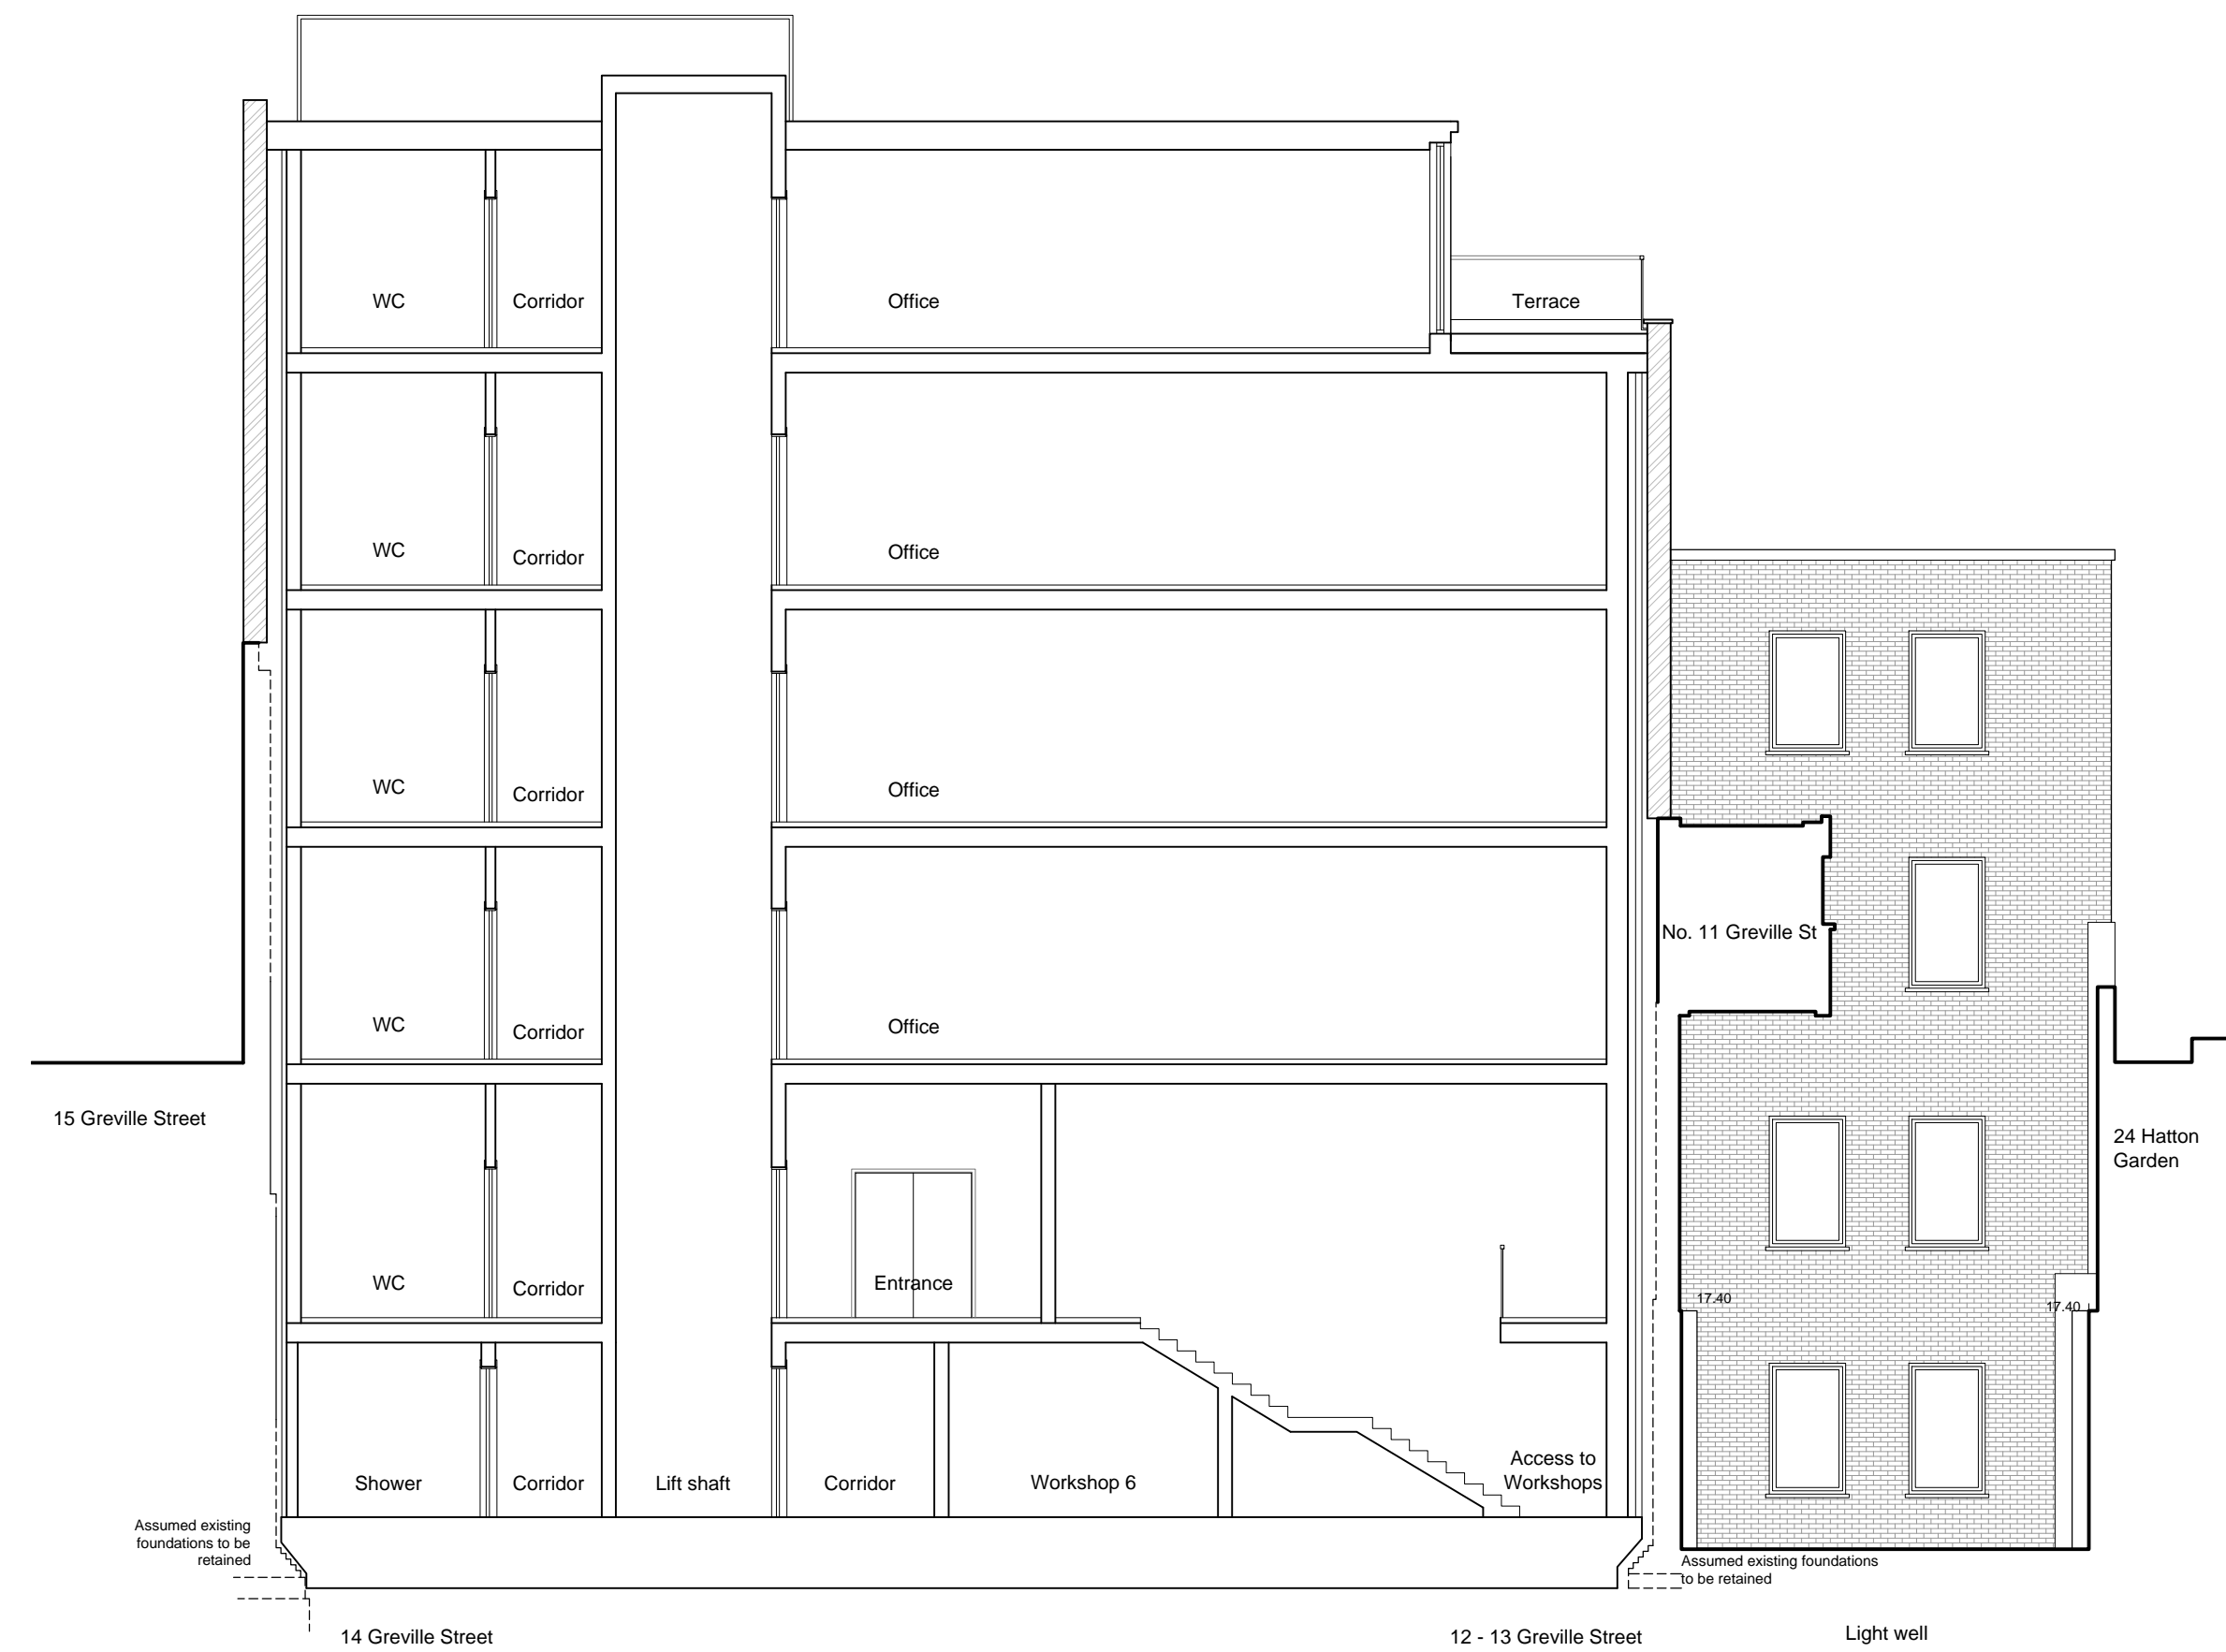

Section 2

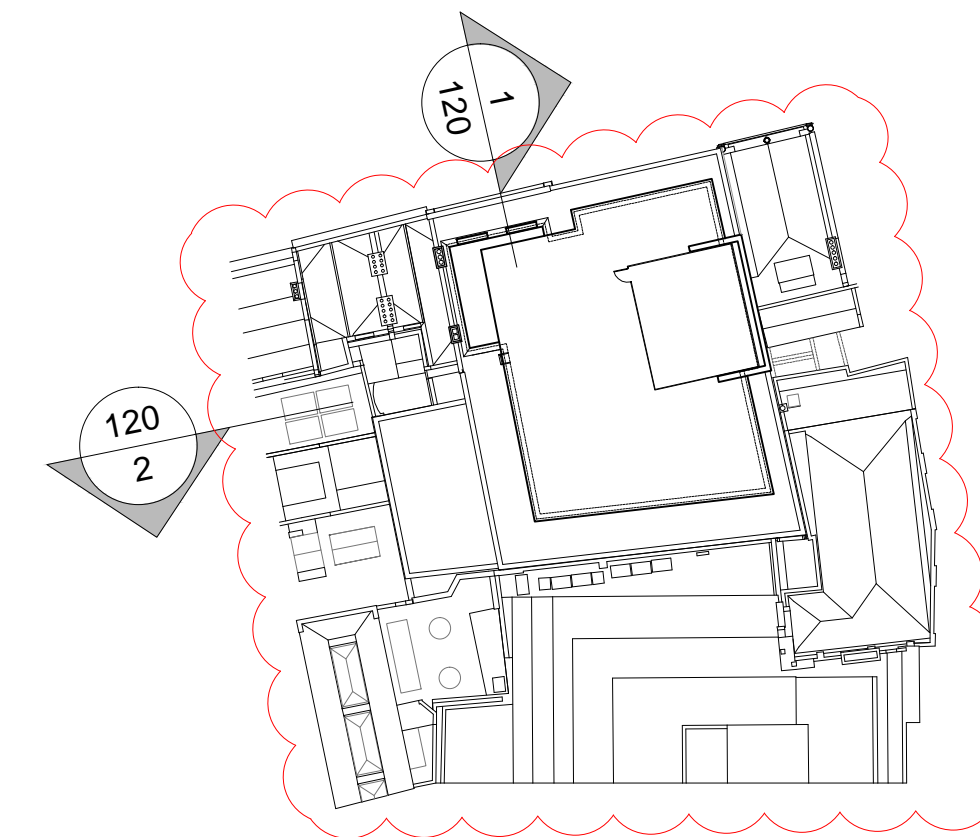

P1	Top floor amendment	03.08.16
P0	Planning	12.02.16
Rev	Issue	Date

Frost Architects

PROJECT
12 - 14 Greville
Street
EC1N 8SB

DRAWING
Proposed Sections 1
and 2

Status **PLANNING**

SCALE	1:100	SIZE	A1
		DRAWN BY	EQH

PROJECT NO.	DRAWING NO.	REV.
15229	120	P1

Proposed Indicative Sections 1 and 2