



Section 3

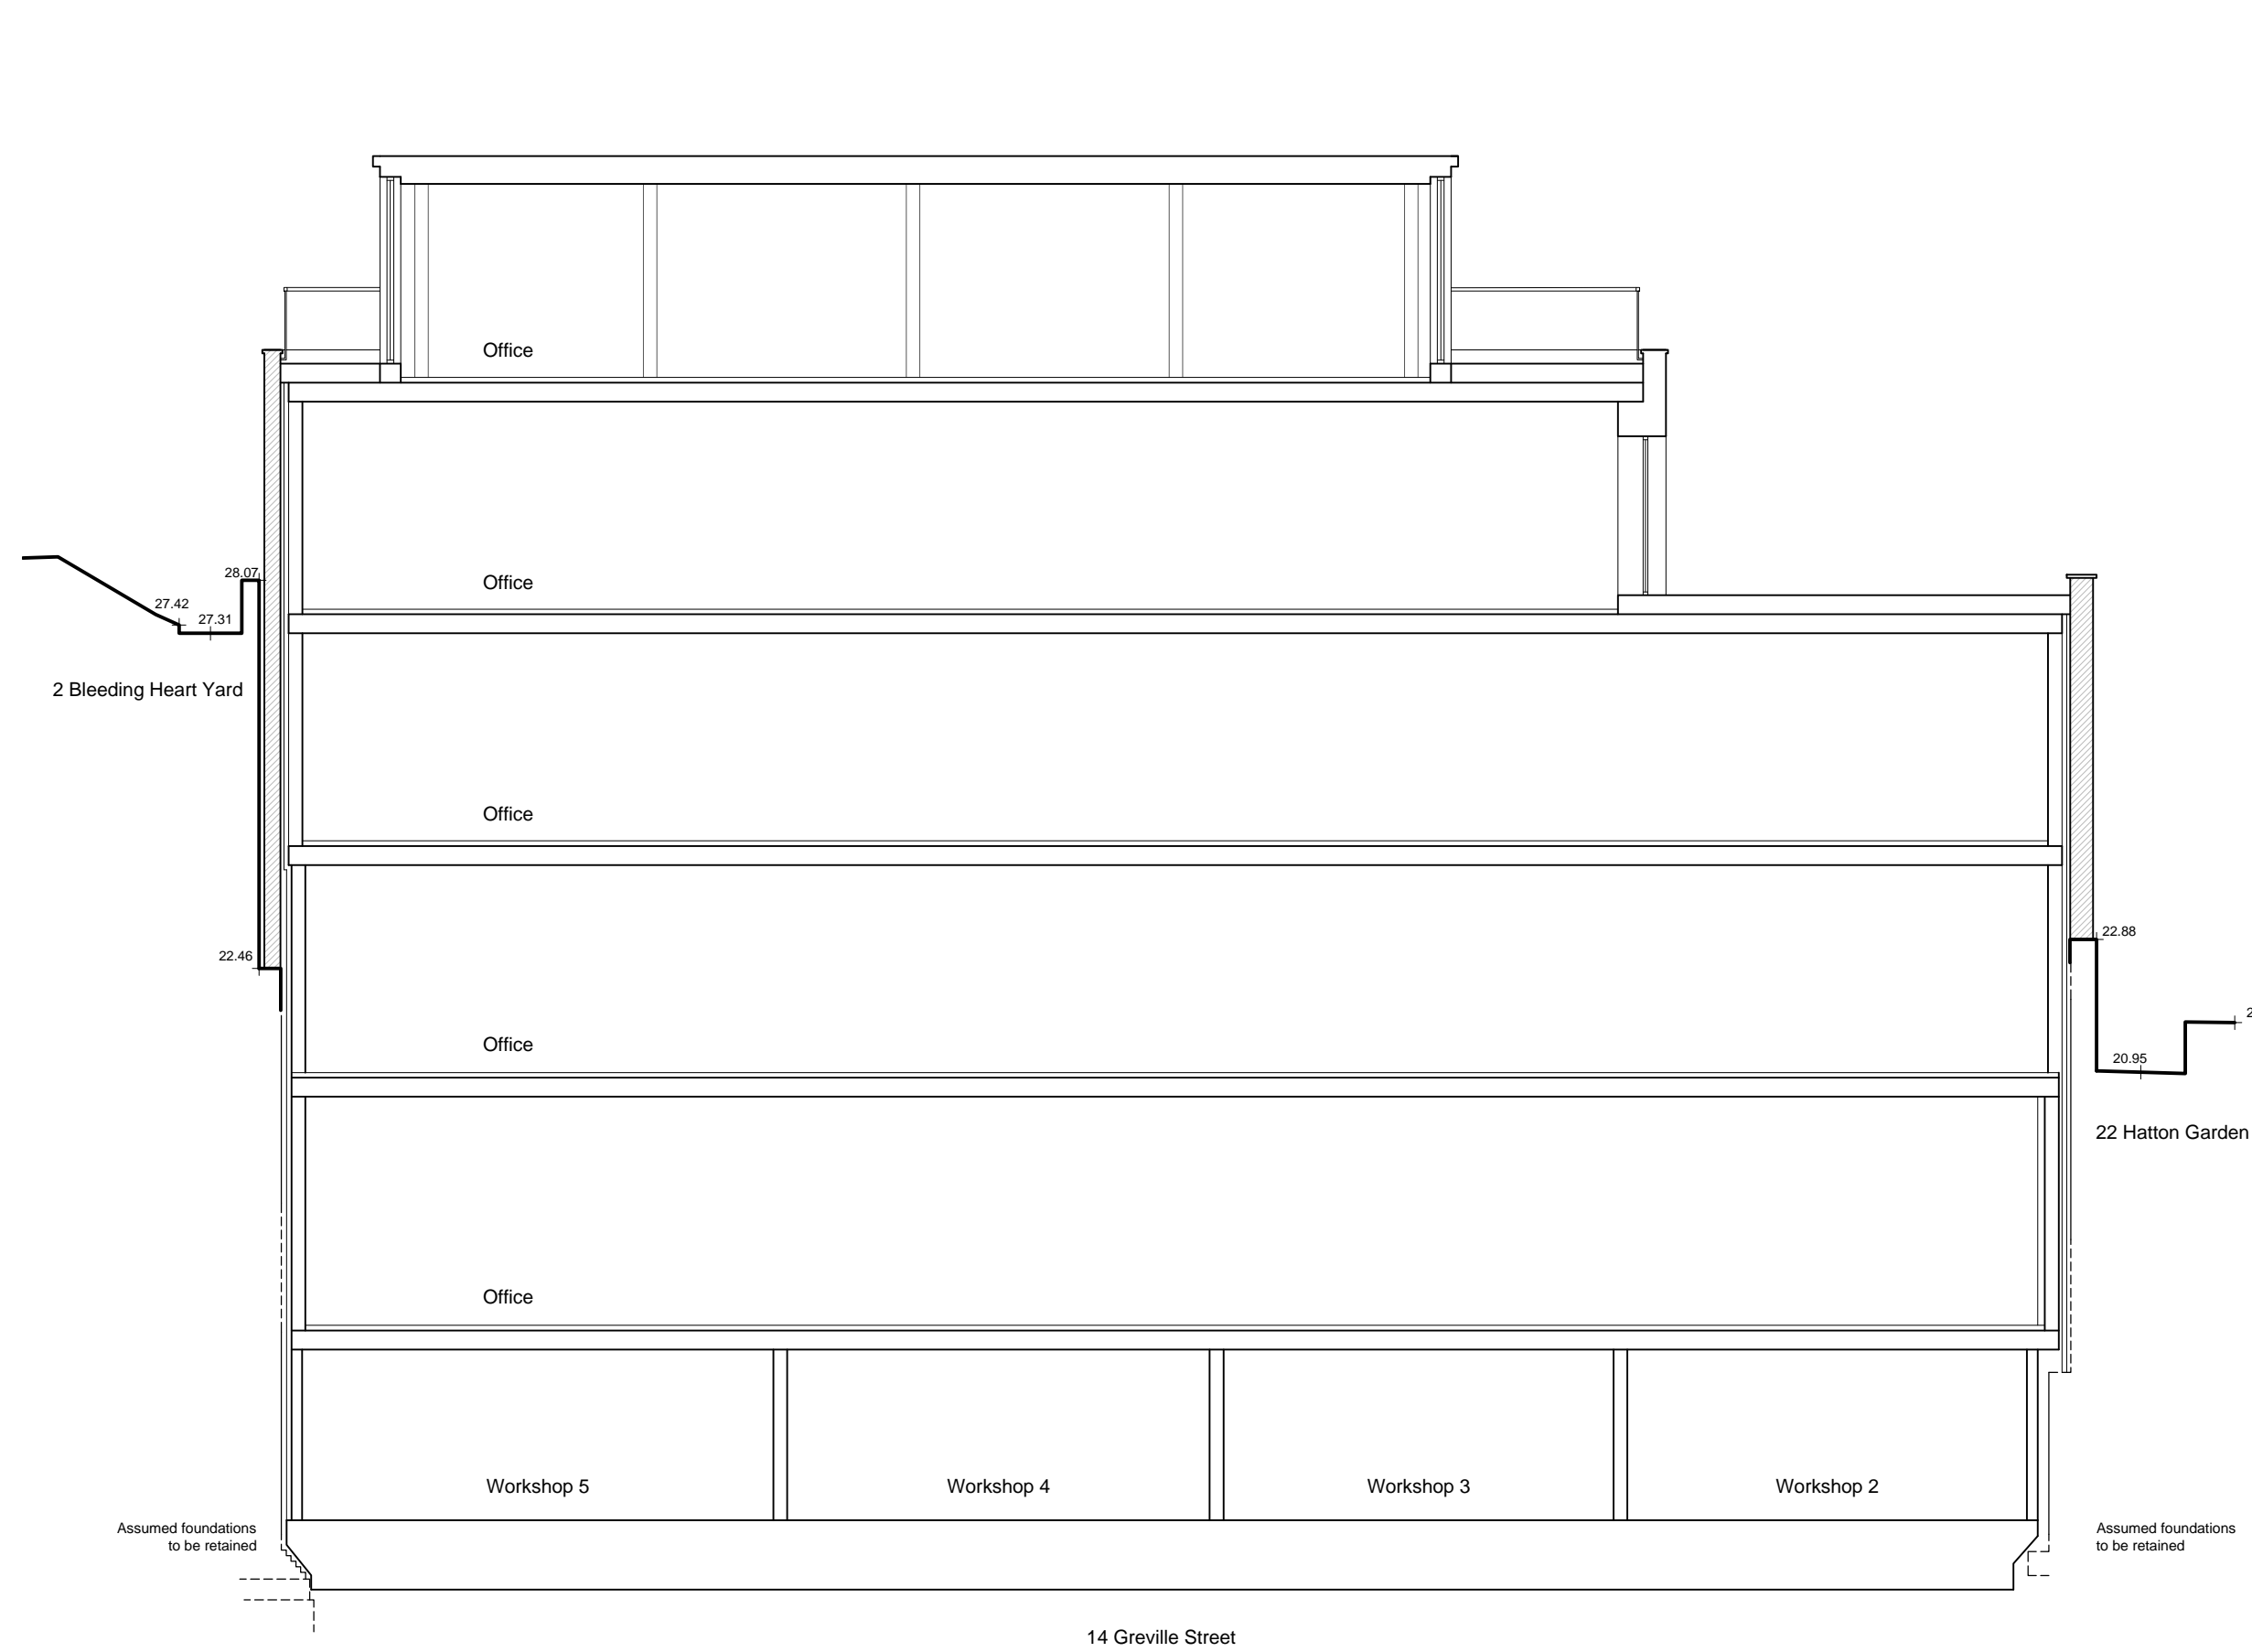

Section 4

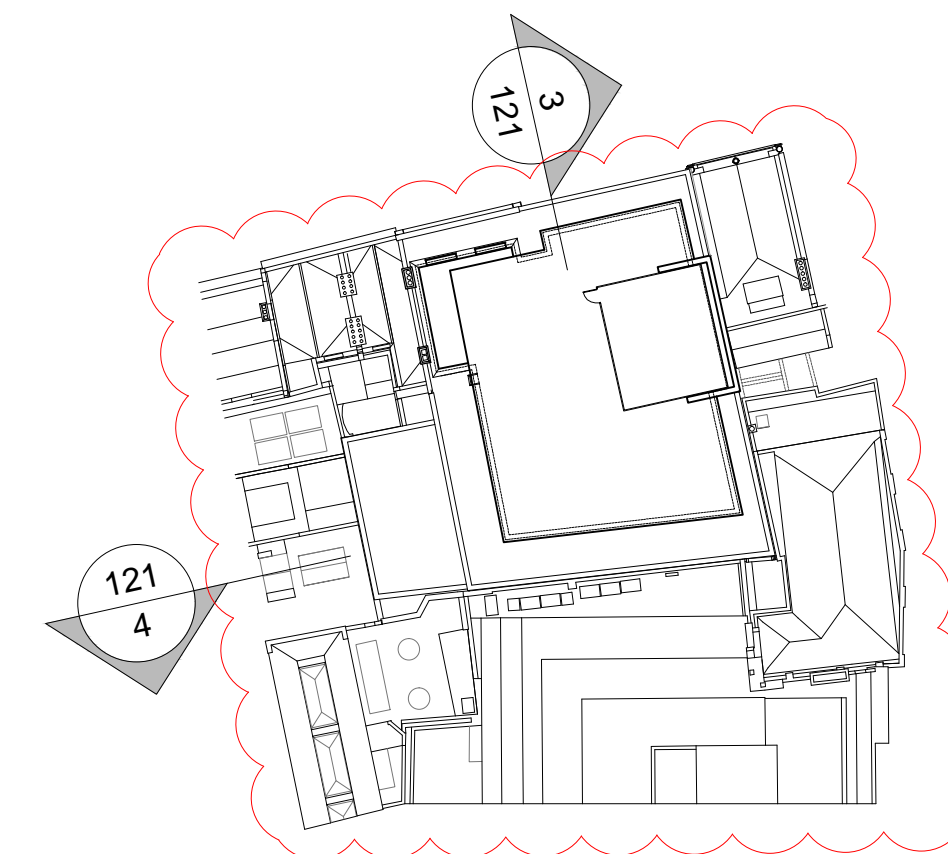

P1	Key plan amendment	03.08.16
P0	Planning	12.02.16
Rev	Issue	Date

**Frost Architects**

PROJECT  
12 - 14 Greville Street  
EC1N 8SB

**DRAWING**  
Proposed Sections 3 and 4

Status **PLANNING**

SCALE **1:100** SIZE **A1**  
DRAWN BY **EQH**

PROJECT NO. <b>15229</b>	DRAWING NO. <b>121</b>	REV. <b>P1</b>
-----------------------------	---------------------------	-------------------

Proposed Indicative Sections 3 and 4