

SPONSORED RESTORATIONS

4-6 CHARLOTTE ST,
FITZROVIA, LONDON W1T 2LR

SPONSORED RESTORATIONS

PROPOSAL:	TEMPORARY BUILDING SCREEN ADVERTISEMENT
SITE:	4-6 CHARLOTTE ST, FITZROVIA, LONDON W1T 2LR
DATE:	28 OCTOBER 2016
JOB NUMBER:	019 - REV A
SHEETS:	<p>01 - LOCATION PLAN. 02 - SITE PLAN. 03 - EXISTING ELEVATION 04 - PROPOSED ELEVATION 05 - SPECIFICATION 06 - EXISTING VIEW 07 - PROPOSED VIEW 08 - PERSPECTIVE VIEW</p>

LOCATION PLAN
 4-6 CHARLOTTE ST,
 FITZROVIA, LONDON W1T 2LR




SPONSORED
 RESTORATIONS

 SITE BOUNDARY

0M 10M 20M 30M 40M 50M
 SCALE 1:1250@A4


4-6 CHARLOTTE ST, FITZROVIA, LONDON W1T 2LR		
TITLE	DATE	DRAWING NO.
LOCATION PLAN	28-09-2016	019/01
	SCALE	
	1:1250@A4	

SITE PLAN
 4-6 CHARLOTTE ST,
 FITZROVIA, LONDON W1T 2LR

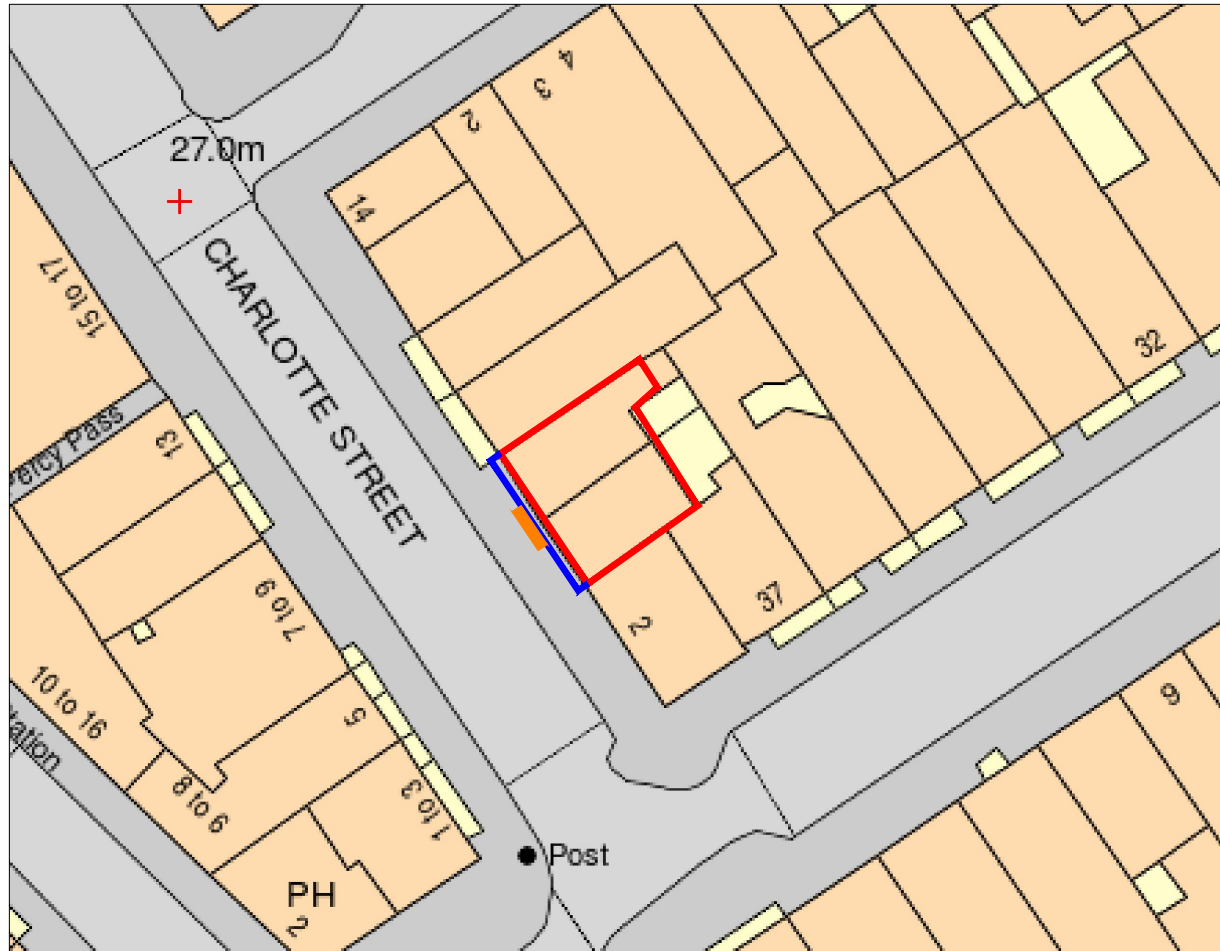


SPONSORED
 RESTORATIONS

- SCAFFOLD SHROUD
- COMMERCIAL AREA
- COMPLETE AREA EXTENTS

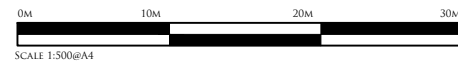


4-6 CHARLOTTE ST, FITZROVIA, LONDON W1T 2LR		
TITLE	DATE	DRAWING NO.
SITE PLAN	28-09-2016	019/02
	SCALE	1:500@A3

EXISTING VIEW
4-6 CHARLOTTE ST,
FITZROVIA, LONDON W1T 2LR

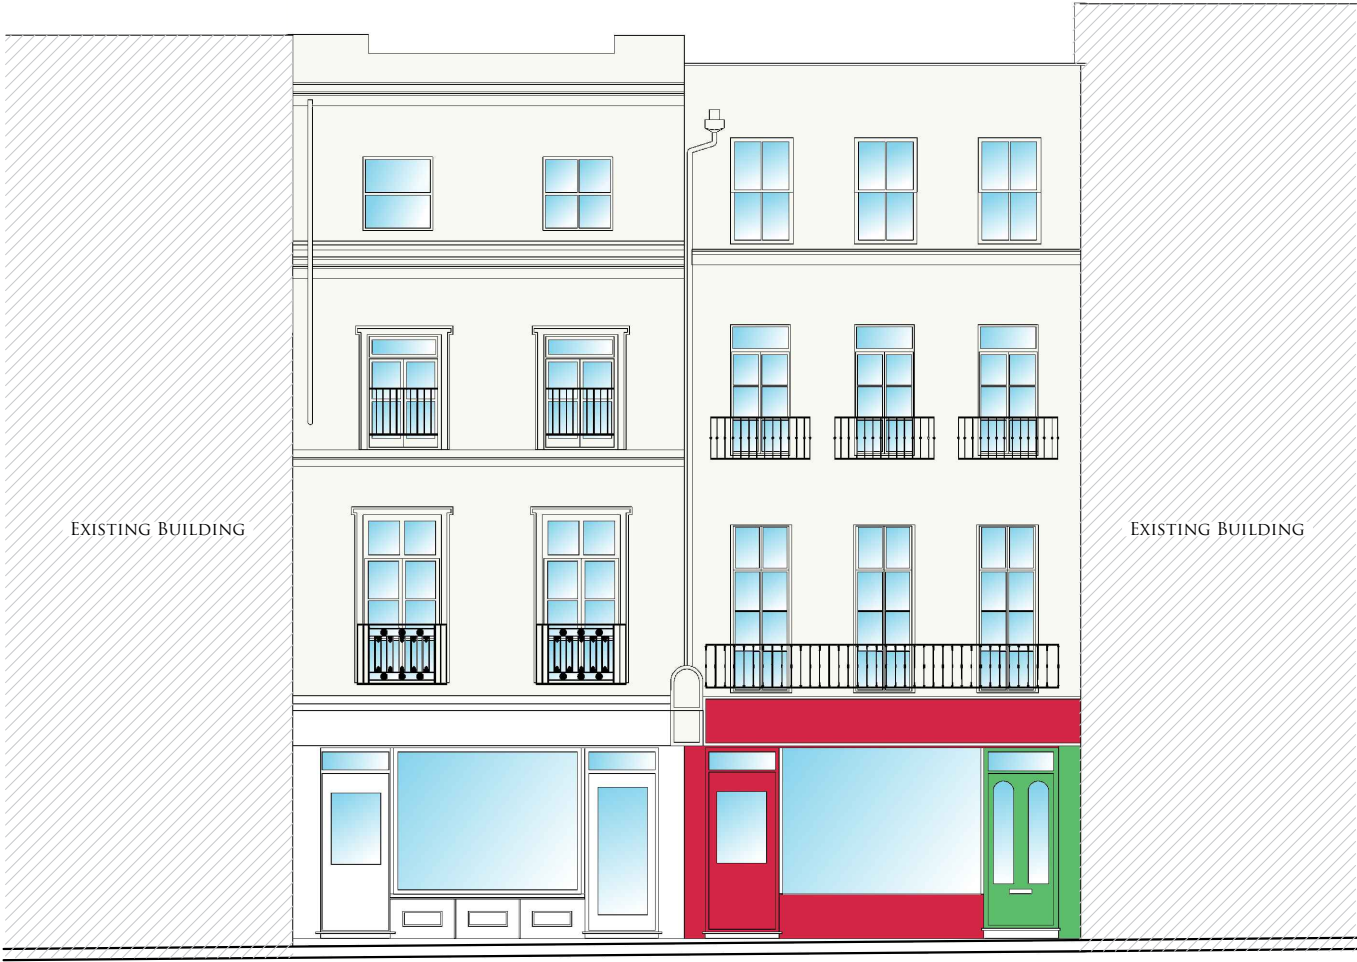

CHARLOTTE ST,

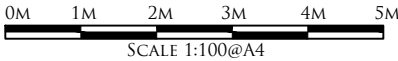

SPONSORED
RESTORATIONS


4-6 CHARLOTTE ST, FITZROVIA, LONDON W1T 2LR	
EXISTING VIEW	28/09/2016
	019/03

PROPOSED VIEW
4-6 CHARLOTTE ST,
FITZROVIA, LONDON W1T 2LR

PROPOSED SCAFFOLD MESH SHROUD TO
COVER EXTENT OF SCAFFOLD DISPLAYING A
1:1 MONTAGE OF THE EXISTING BUILDING



SPONSORED
RESTORATIONS

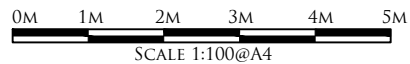


4-6 CHARLOTTE ST, FITZROVIA, LONDON W1T 2LR	
PROPOSED VIEW	28/09/2016
	019/04

SPECIFICATION
 4-6 CHARLOTTE ST,
 FITZROVIA, LONDON W1T 2LR



SPONSORED
 RESTORATIONS

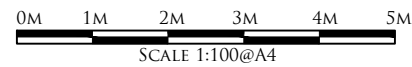

4-6 CHARLOTTE ST, FITZROVIA, LONDON W1T 2LR	
SPECIFICATION	28-09-2016
	019/05

EXISTING VIEW
1 FULHAM BROADWAY,
FULHAM, LONDON SW6 1A



SPONSORED
RESTORATIONS

4-6 CHARLOTTE ST. FITZROVIA, LONDON W1T 2LR			
DATE	28.07.2016	SCALE	1:50
NO.	019/06	DATE	
EXISTING VIEW			


PROPOSED VIEW
1 FULHAM BROADWAY,
FULHAM, LONDON SW6 1A



SPONSORED
RESTORATIONS

4-6 CHARLOTTE ST. FITZROVIA, LONDON W1T 2LR			
PROPOSED VIEW	DATE 28.07.2016	SCALE	019/07

PERSPECTIVE VIEW
1 FULHAM BROADWAY,
FULHAM, LONDON SW6 1A

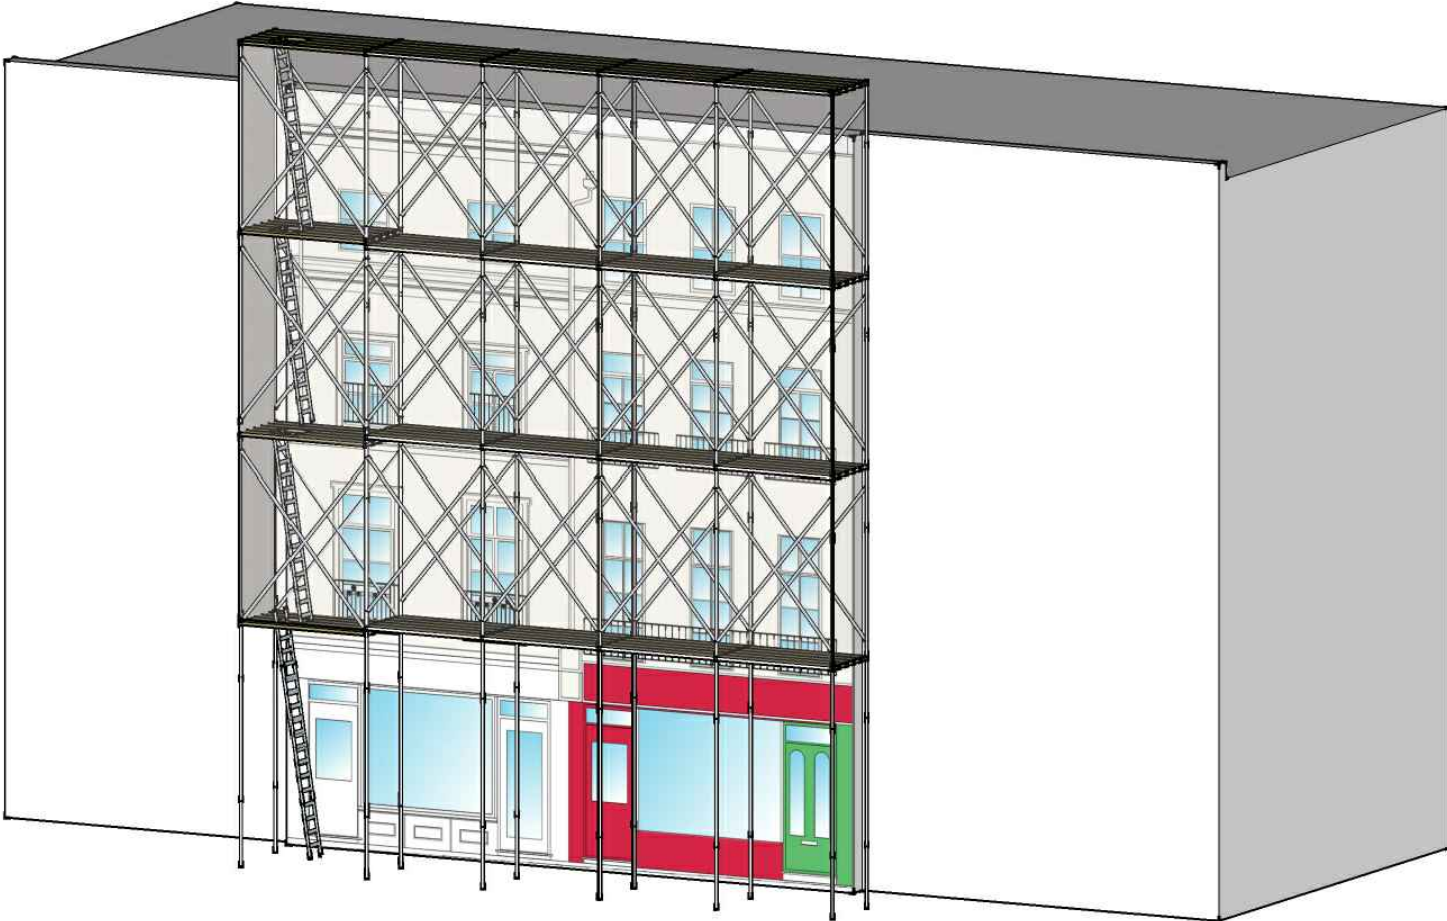

SPONSORED
RESTORATIONS

4-6 CHARLOTTE ST. FITZROVIA, LONDON W1T 2LR	
DATE	28.07.2016
DESCRIPTION	PERSPECTIVE VIEW
SCALE	019/08