


This drawing is copyright and may not be copied or reproduced without the written consent of this practice

The contractor is responsible for setting out and must check all levels and dimensions prior to work being put in hand

This drawing should not be scaled. Only written dimensions are to be taken in respect of this project



The Architect is to be immediately notified of any suspected omissions or discrepancies

REV	DATE	COMMENT	REV BY
-----	------	---------	--------

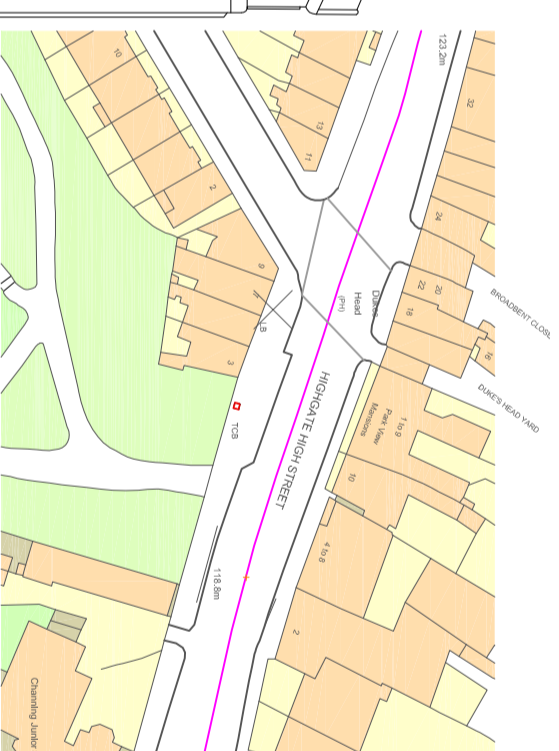

Mapping contents (c) Crown copyright and database rights 2015 Ordnance Survey 1000035207

### Location Plan 1:1250

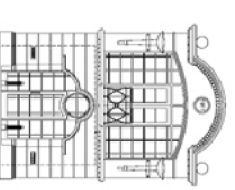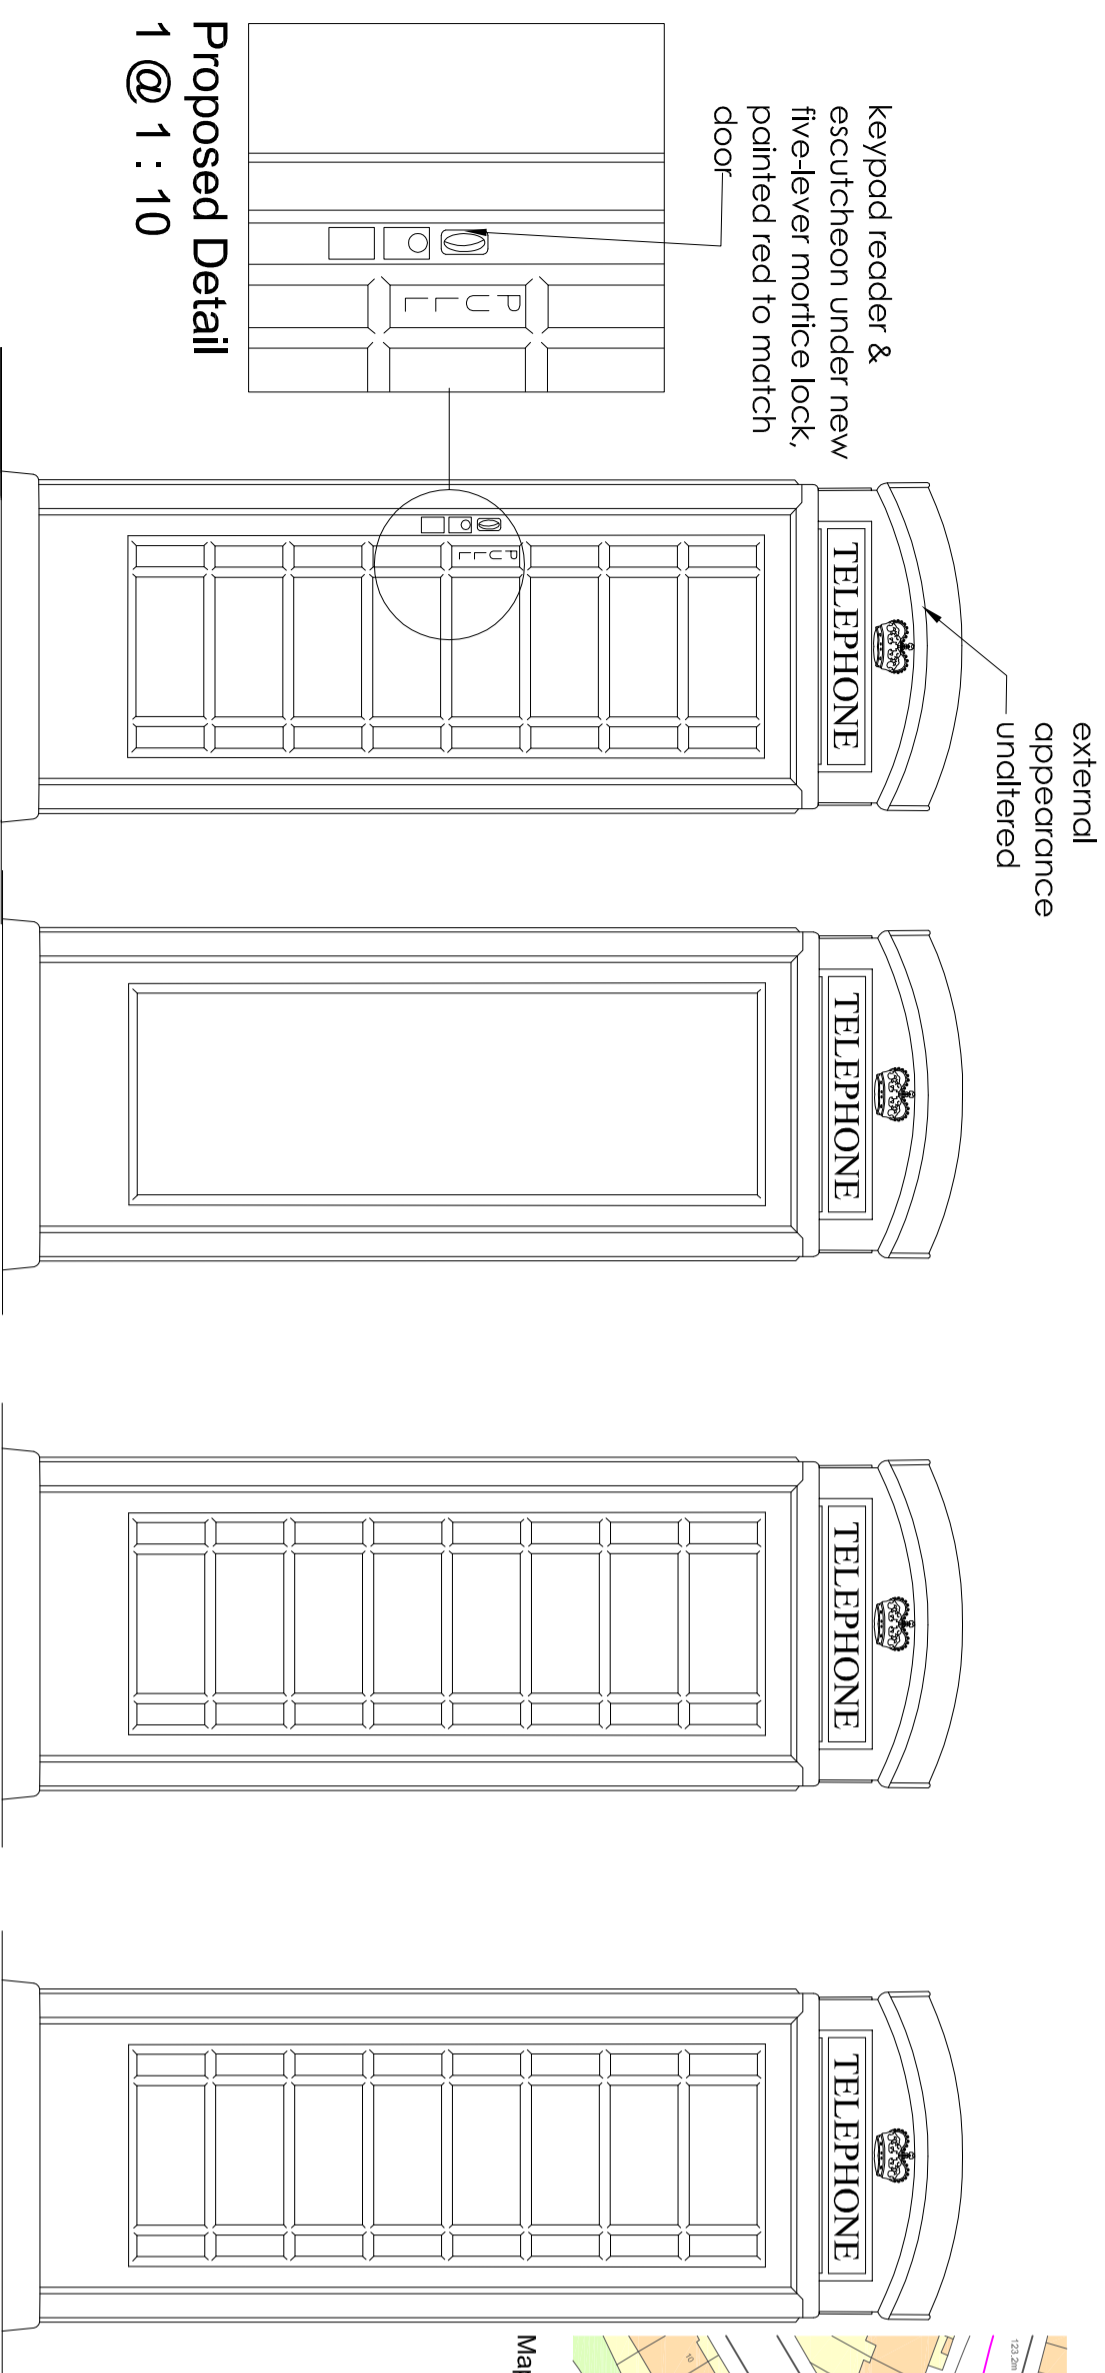

### M B DESIGN AND BUILD LTD CHARTERED ARCHITECTS AND PLANNING CONSULTANTS

Sussex Innovation Centre  
Science Park Square, Falmer  
Brighton, East Sussex, BN1 9SB  
Telephone: 01273 625911  
Fax: 01273 666381  
www.milesbroe architects.co.uk

CLIENT THINKING OUTSIDE THE BOX


PROJECT CHANGE OF USE FROM 1NO. OFFICE POD  
PHONE BOX TO 1NO. OFFICE POD  
@ OUTSIDE  
1 HIGHGATE HIGH STREET,  
LONDON, N6 5JR

### DRAWING

PROPOSED PLANS, ELEVATIONS,  
SECTIONS & DETAILS AND  
PROPOSED BLOCK & LOCATION  
PLANS

scale	date	drawn
1:20, 1:500	Oct 2016	FMB
1:1250 @ A2		

job no	drawing no	revision
9232-16.13	PL02	.

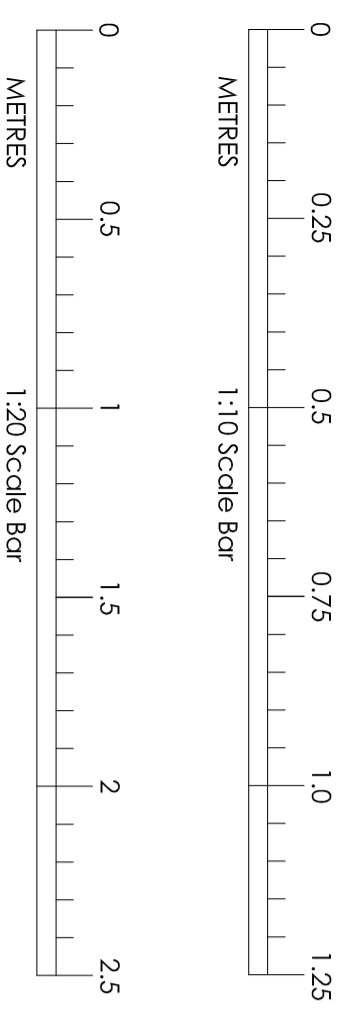

1:10 Scale Bar

1:20 Scale Bar