


LOWER GROUND FLOOR - EXISTING 1:100

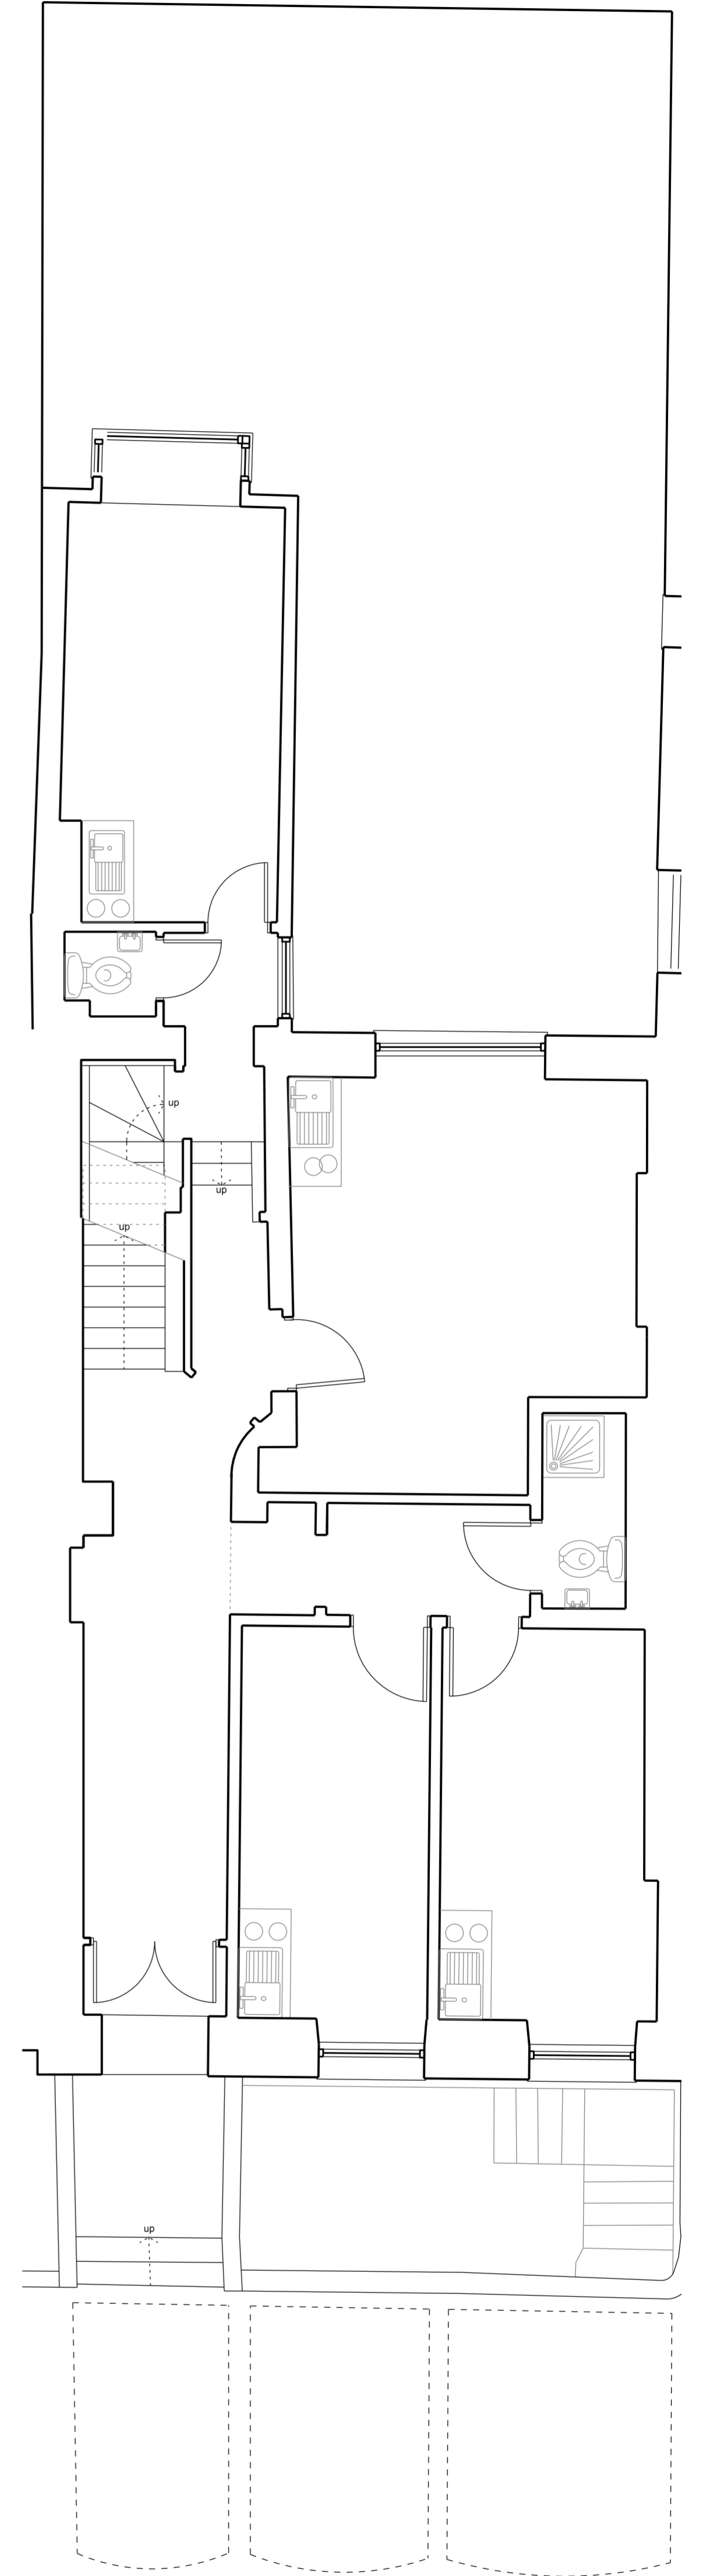

UPPER GROUND FLOOR - EXISTING 1:100


NOTES

KEY

REVISION / DESCRIPTION	DRAWN	CHECKED	DATE
P01 - PLANNING SUBMISSION (FIRST ISSUE)	OOK	OOK	28.10.15

OOK ARCHITECTS SHALL HAVE NO RESPONSIBILITY FOR ANY USE MADE OF THIS DOCUMENT OTHER THAN THAT WHICH IT WAS PREPARED AND ISSUED. ALL DIMENSIONS SHOULD BE CHECKED ON SITE. DO NOT SCALE FROM THIS DRAWING. ANY DRAWING ERRORS OR DIVERGENCES SHOULD BE BROUGHT TO THE ATTENTION OF OOK ARCHITECTS.

PROJECT NUMBER	PROJECT TITLE	DATE
518A	66 GUILFORD STREET	28.10.15
DRAWING TITLE	SCALE	
Lower & Upper Ground Floor Levels - Existing	NTS	
STATUS	DRAWING No.	REVISION
PLANNING	518A-PL-100	P01

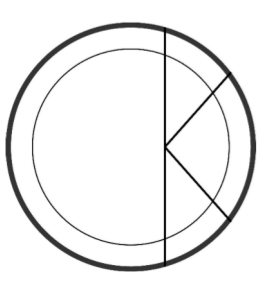

OOK ARCHITECTS
119 Farringdon Road
London EC1R 3DA
studio@ookarchitects.com
www.ookarchitects.com