


LEVEL 01 - EXISTING 1:100

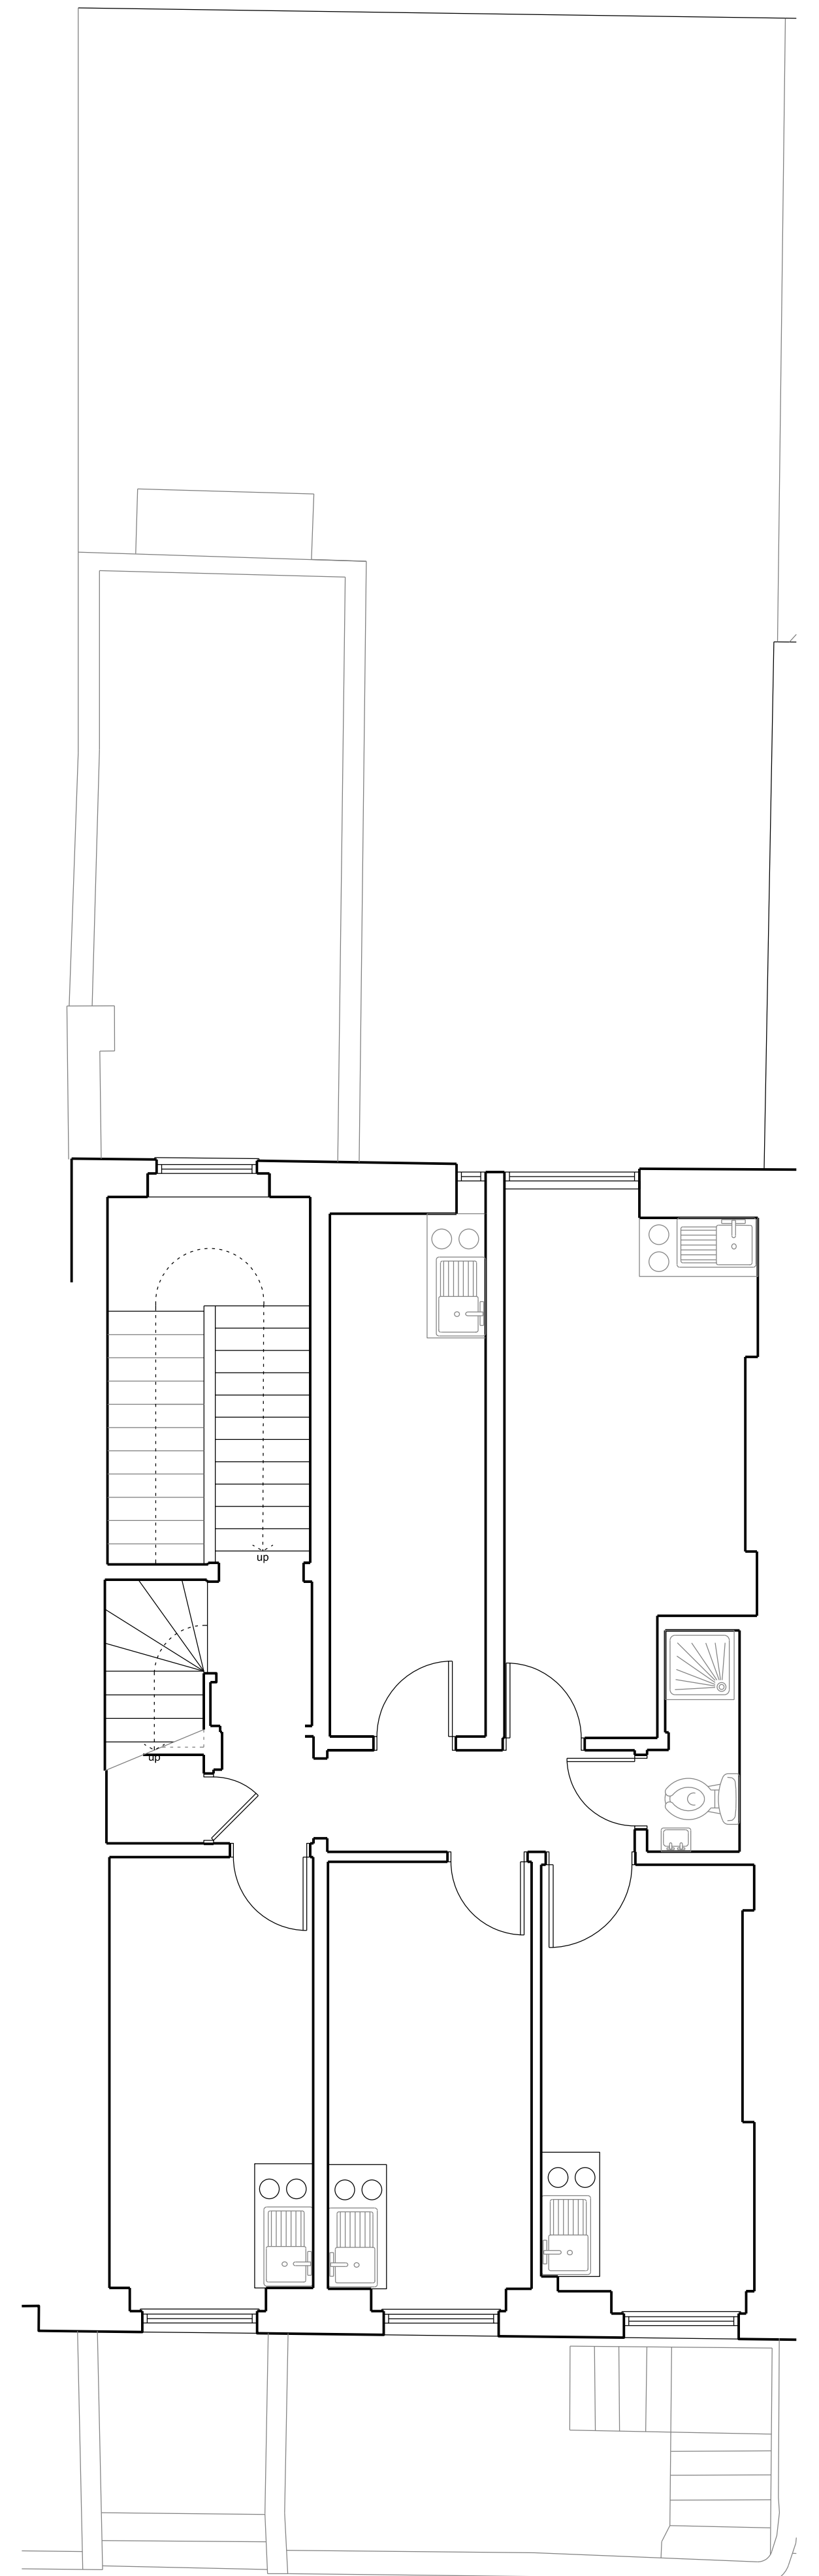

LEVEL 02 - EXISTING 1:100


NOTES

KEY

| REVISION / DESCRIPTION                  | DRAWN | CHECKED | DATE     |
|---|-------|---------|----------|
| P01 - PLANNING SUBMISSION (FIRST ISSUE) | OOK   | OOK     | 28.10.15 |

OOK ARCHITECTS SHALL HAVE NO RESPONSIBILITY FOR ANY USE MADE OF THIS DOCUMENT OTHER THAN FOR THAT WHICH IT WAS PREPARED AND ISSUED. ALL DIMENSIONS SHOULD BE CHECKED ON SITE. DO NOT SCALE FROM THIS DRAWING. ANY DRAWING ERRORS OR DIVERGENCES SHOULD BE BROUGHT TO THE ATTENTION OF OOK ARCHITECTS.

|                           |                    |          |
|---------------------------|--------------------|----------|
| PROJECT NUMBER            | PROJECT TITLE      | DATE     |
| 518A                      | 66 GUILFORD STREET | 28.10.15 |
| DRAWING TITLE             | SCALE              |          |
| Levels 01 & 02 - Existing | 1:100              |          |
| STATUS                    | DRAWING No.        | REVISION |
| PLANNING                  | 518A-PL-101        | P01      |

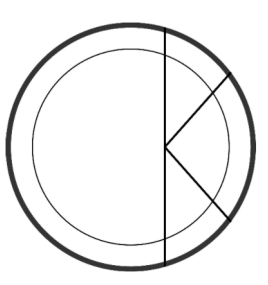

OOK ARCHITECTS  
119 Farringdon Road  
London EC1R 3DA  
studio@ookarchitects.com  
www.ookarchitects.com