



ORLA O'KANE SHALL HAVE NO RESPONSIBILITY FOR ANY USE MADE OF THIS DOCUMENT OTHER THAN FOR THAT WHICH IT WAS PREPARED AND ISSUED. ALL DIMENSIONS SHOULD BE CHECKED ON SITE. DO NOT SCALE FROM THIS DRAWING. ANY DRAWING ERRORS OR DIVERGENCES SHOULD BE BROUGHT TO THE ATTENTION OF ORLA O'KANE.


NOTES

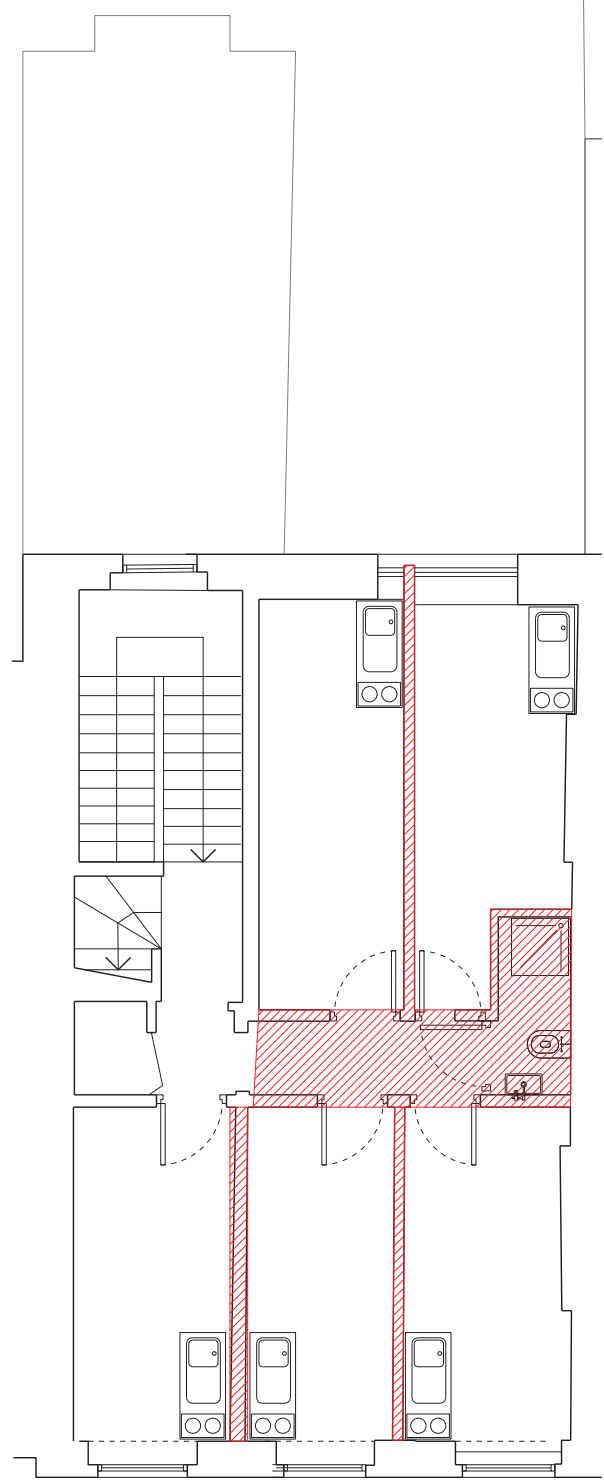


SECOND FLOOR LEVEL DEMOLITION PLAN

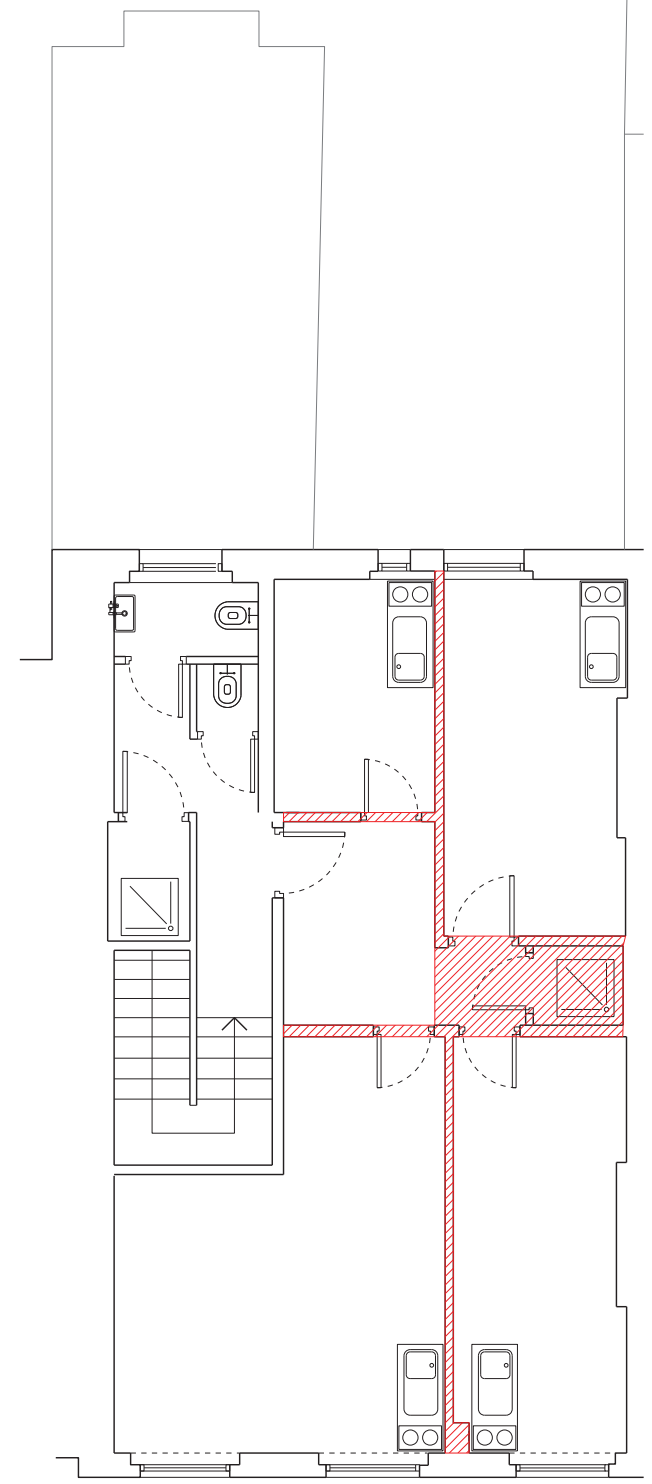

THIRD FLOOR LEVEL DEMOLITION PLAN

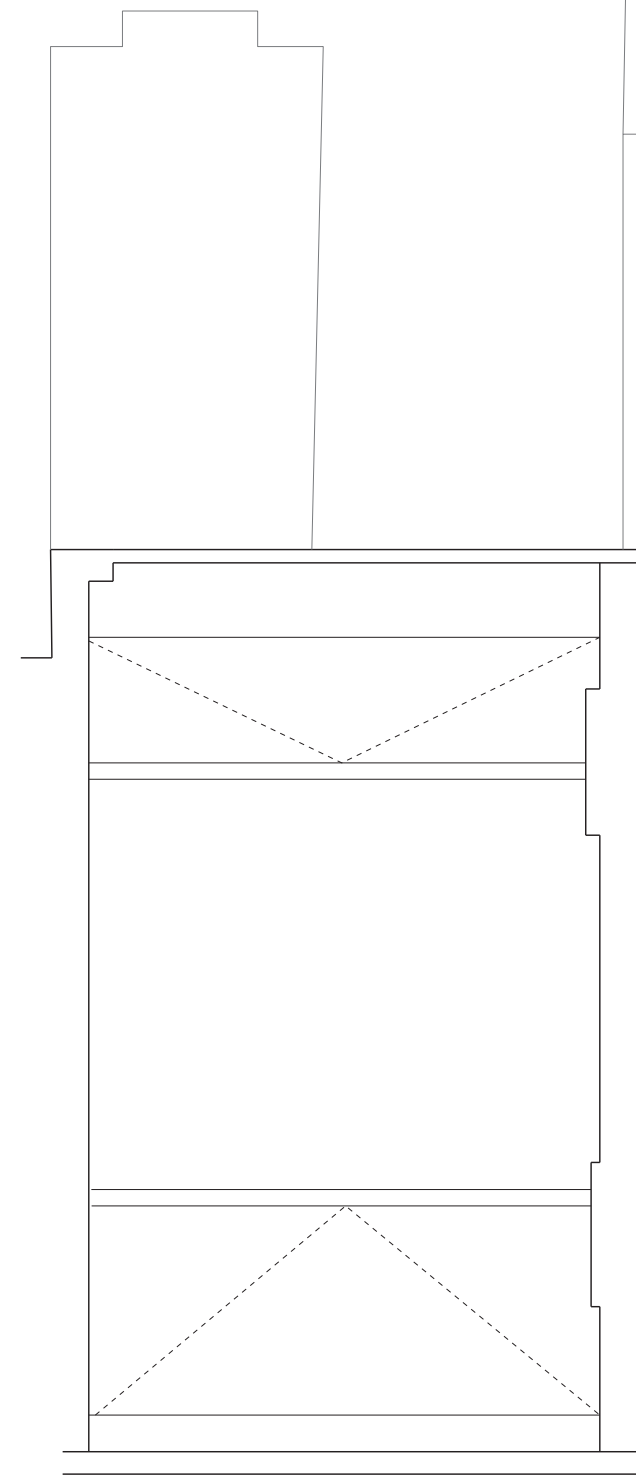

FOURTH FLOOR LEVEL DEMOLITION PLAN

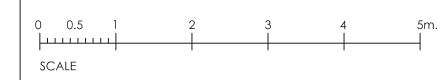

| REVISION / DESCRIPTION | DRAWN | CHECKED | DATE     |
|------------------------|-------|---------|----------|
| FIRST ISSUE - R1       | OOK   | OOK     | 21.02.13 |

- SITE EDGED RED

**OOK ARCHITECTS**  
 35 Marylebone High St  
 London W1U 4QA  
 ORLA O'KANE ARB MR141  
 T +44 (0)7887 861 633  
 studio@ookarchitects.com  
 www.ookarchitects.com

PROJECT TITLE  
**66 GUILFORD STREET**

|   |                      |
|---|----------------------|
| DRAWING TITLE   | SCALE                |
| <b>Demolition Plans - Second, Third and Fourth Floor Levels</b> | <b>1:100</b><br>@ A3 |

|                 |                 |
|-----------------|-----------------|
| STATUS          | DATE            |
| <b>PLANNING</b> | <b>15.02.13</b> |

|                |                   |            |
|----------------|-------------------|------------|
| PROJECT NUMBER | DRAWING NO.       | REVISION   |
| <b>518</b>     | <b>518-PL-501</b> | <b>P01</b> |