


LEVEL 01 - EXISTING 1:100

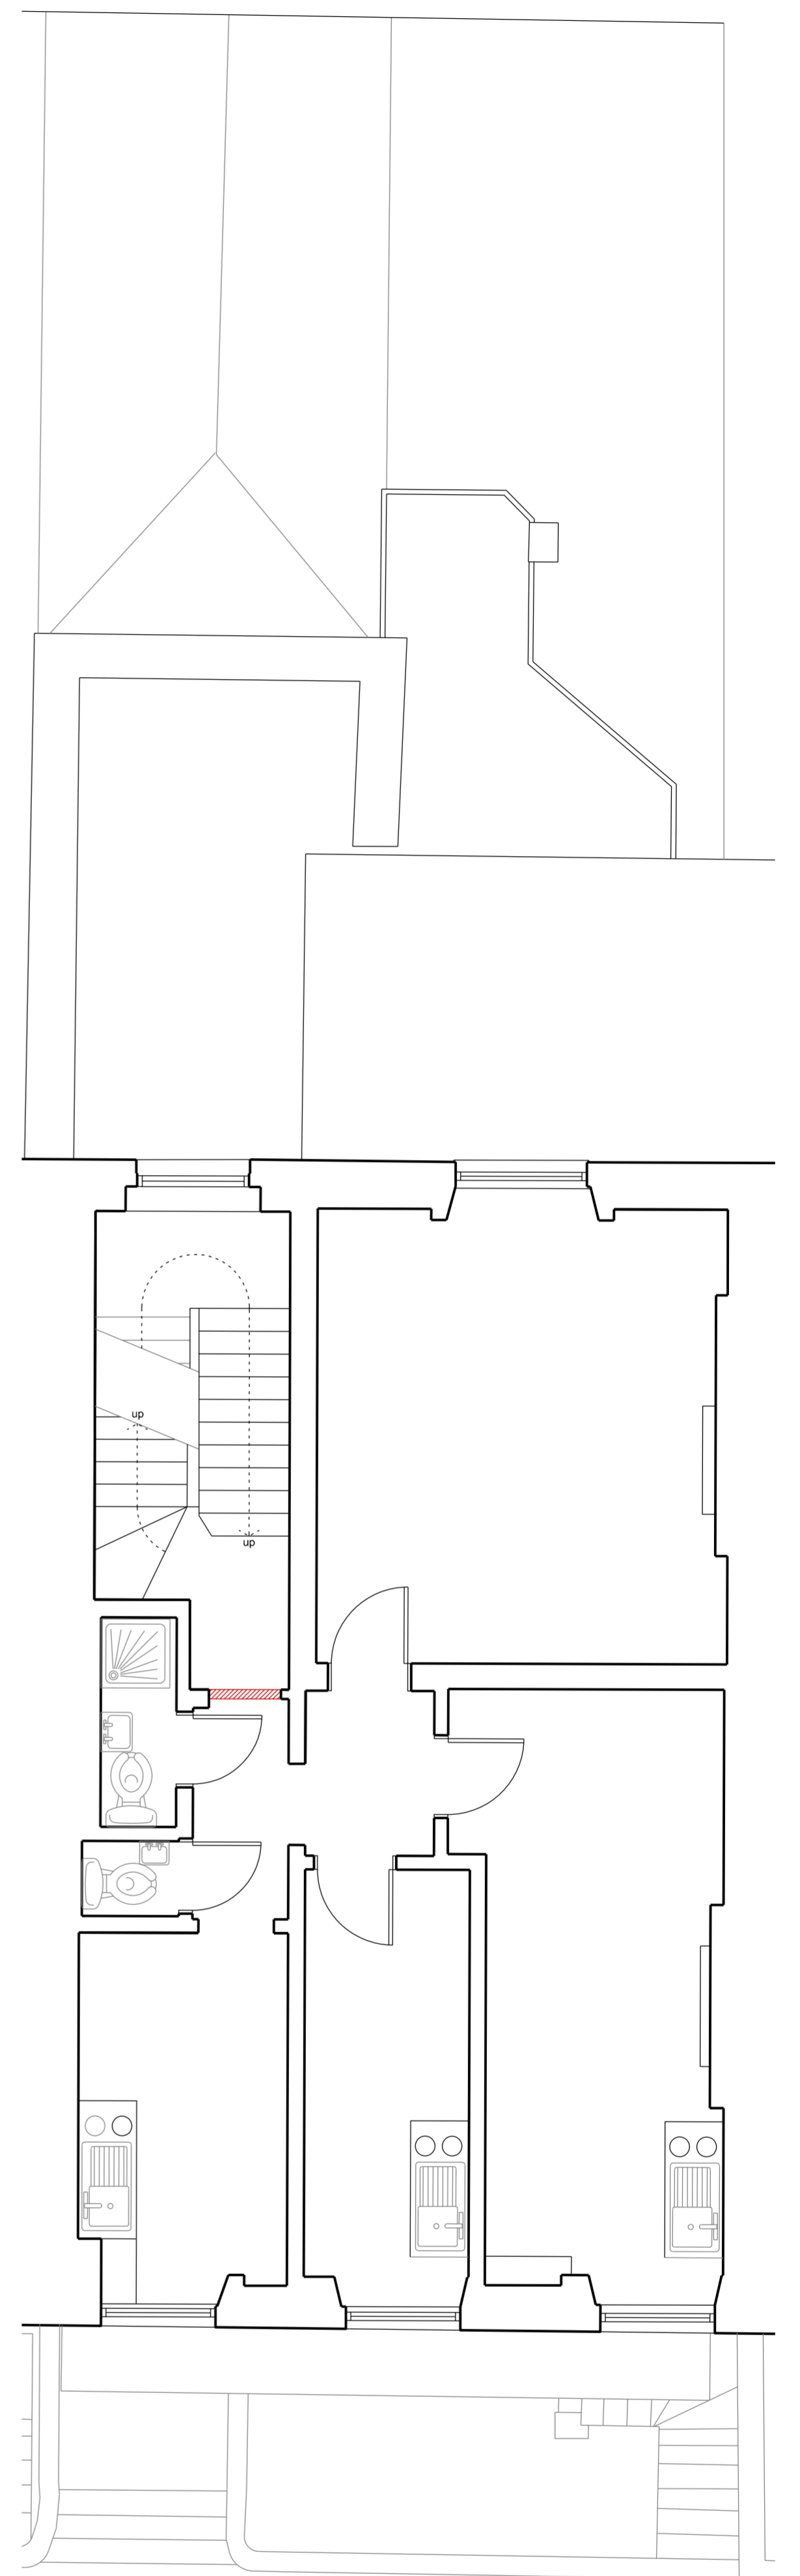

LEVEL 02 - EXISTING 1:100

NOTES

KEY

REVISION / DESCRIPTION

DRAWN CHECKED DATE

P01 - PLANNING SUBMISSION (FIRST ISSUE) OOK OOK 28.10.15

OOK ARCHITECTS SHALL HAVE NO RESPONSIBILITY FOR ANY USE MADE OF THIS DOCUMENT OTHER THAN FOR THAT WHICH IT WAS PREPARED AND ISSUED. ALL DIMENSIONS SHOULD BE CHECKED ON SITE. DO NOT SCALE FROM THIS DRAWING. ANY DRAWING ERRORS OR DIVERGENCES SHOULD BE BROUGHT TO THE ATTENTION OF OOK ARCHITECTS.

PROJECT NUMBER PROJECT TITLE DATE


519A 67 GUILFORD STREET 28.10.15

DRAWING TITLE

Levels 01 & 02 - Existing 1:100

STATUS DRAWING No. REVISION

PLANNING 519A-PL-101 P01

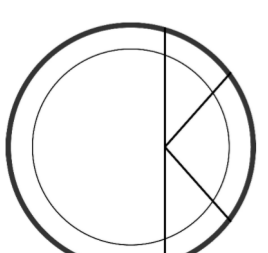

OOK ARCHITECTS

119 Farringdon Road
London EC1R 3DA

studio@ookarchitects.com
www.ookarchitects.com