
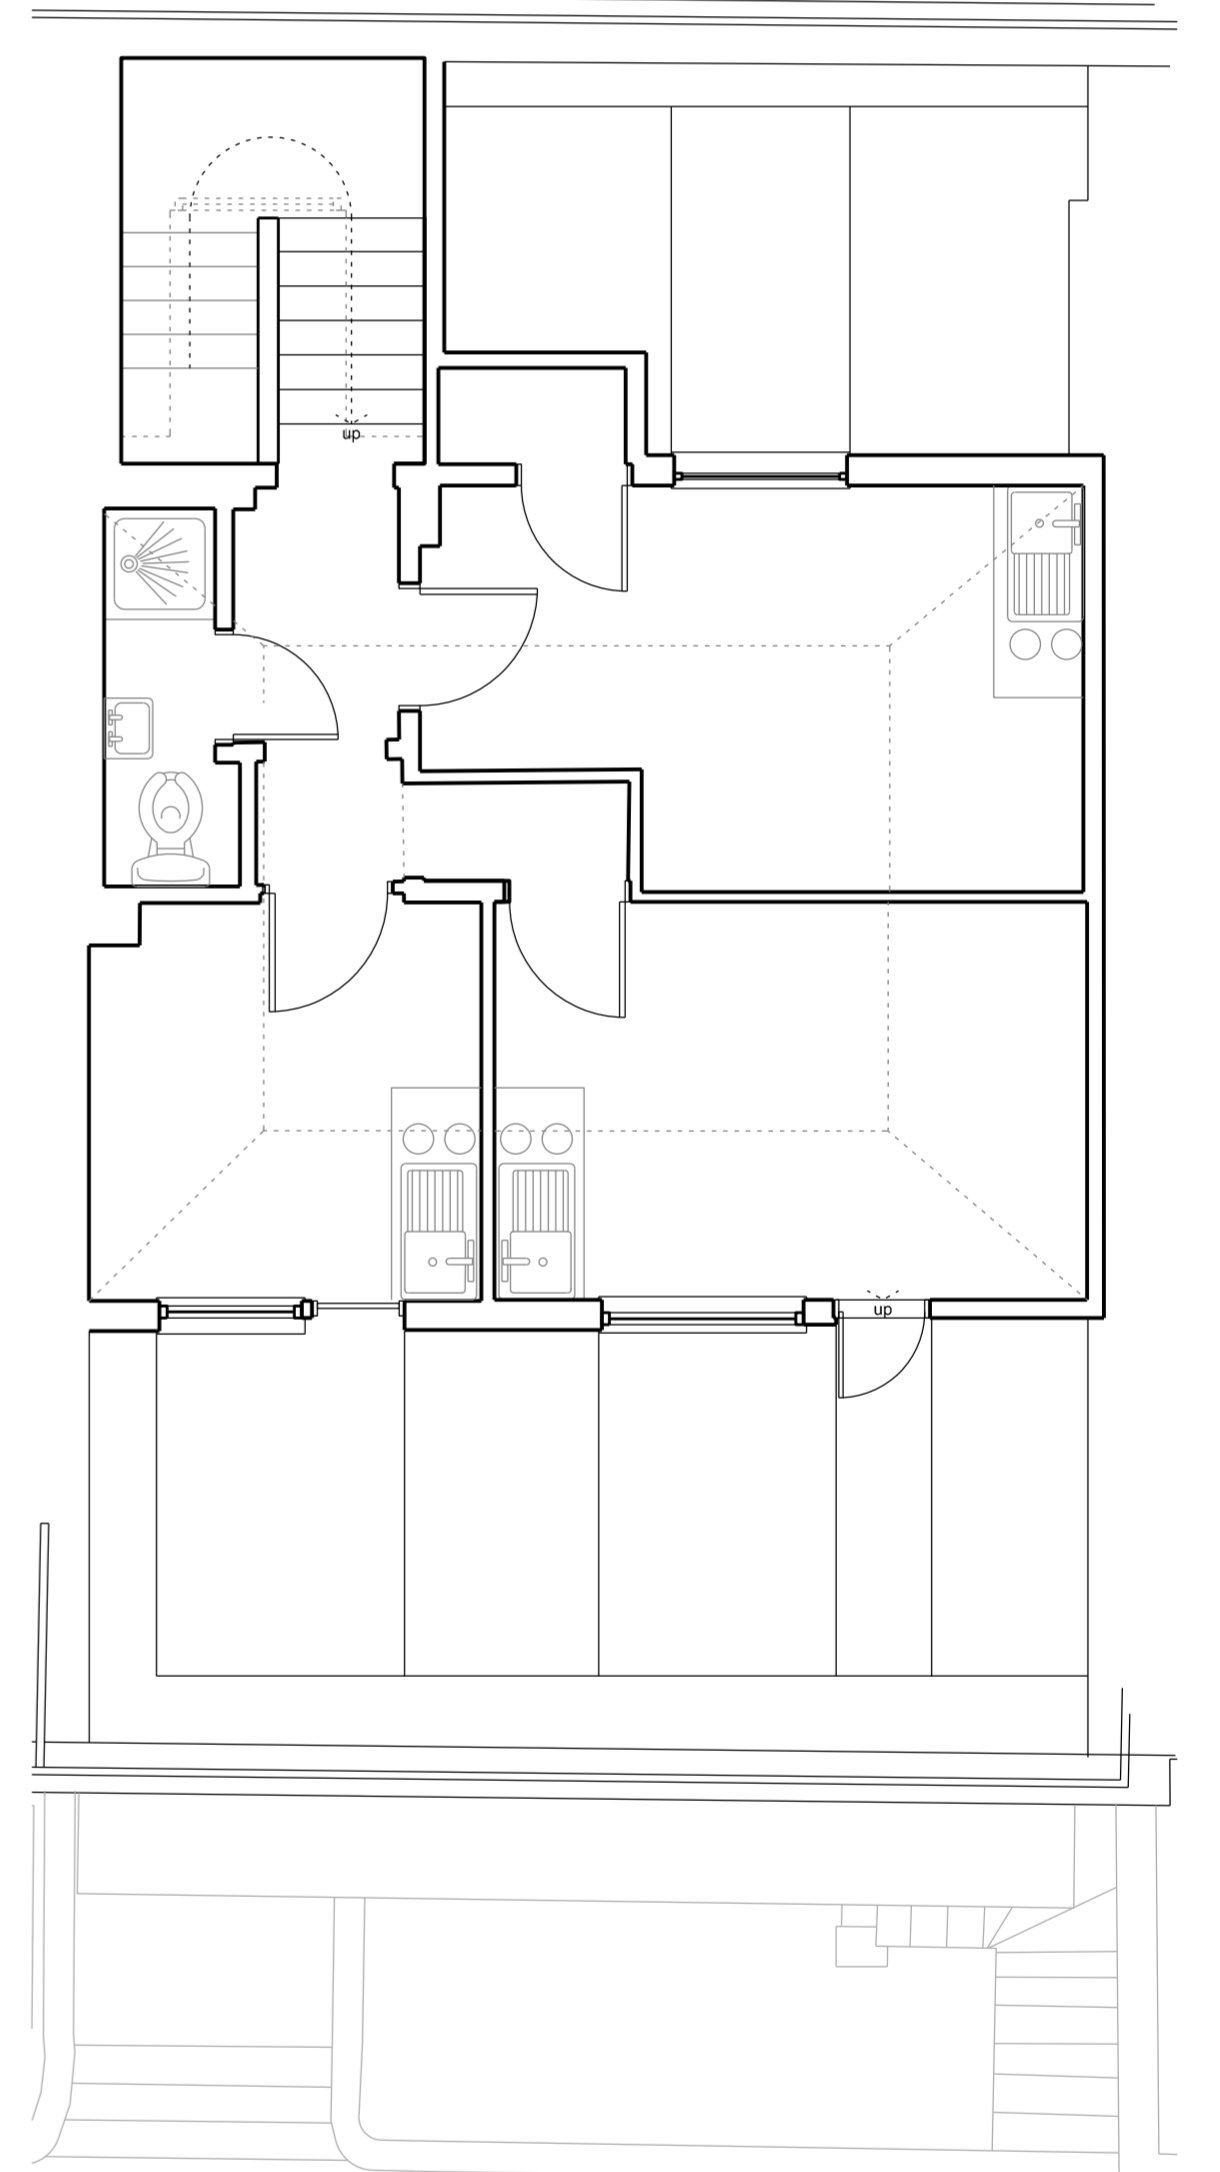


LEVEL 03 - EXISTING - 1:100

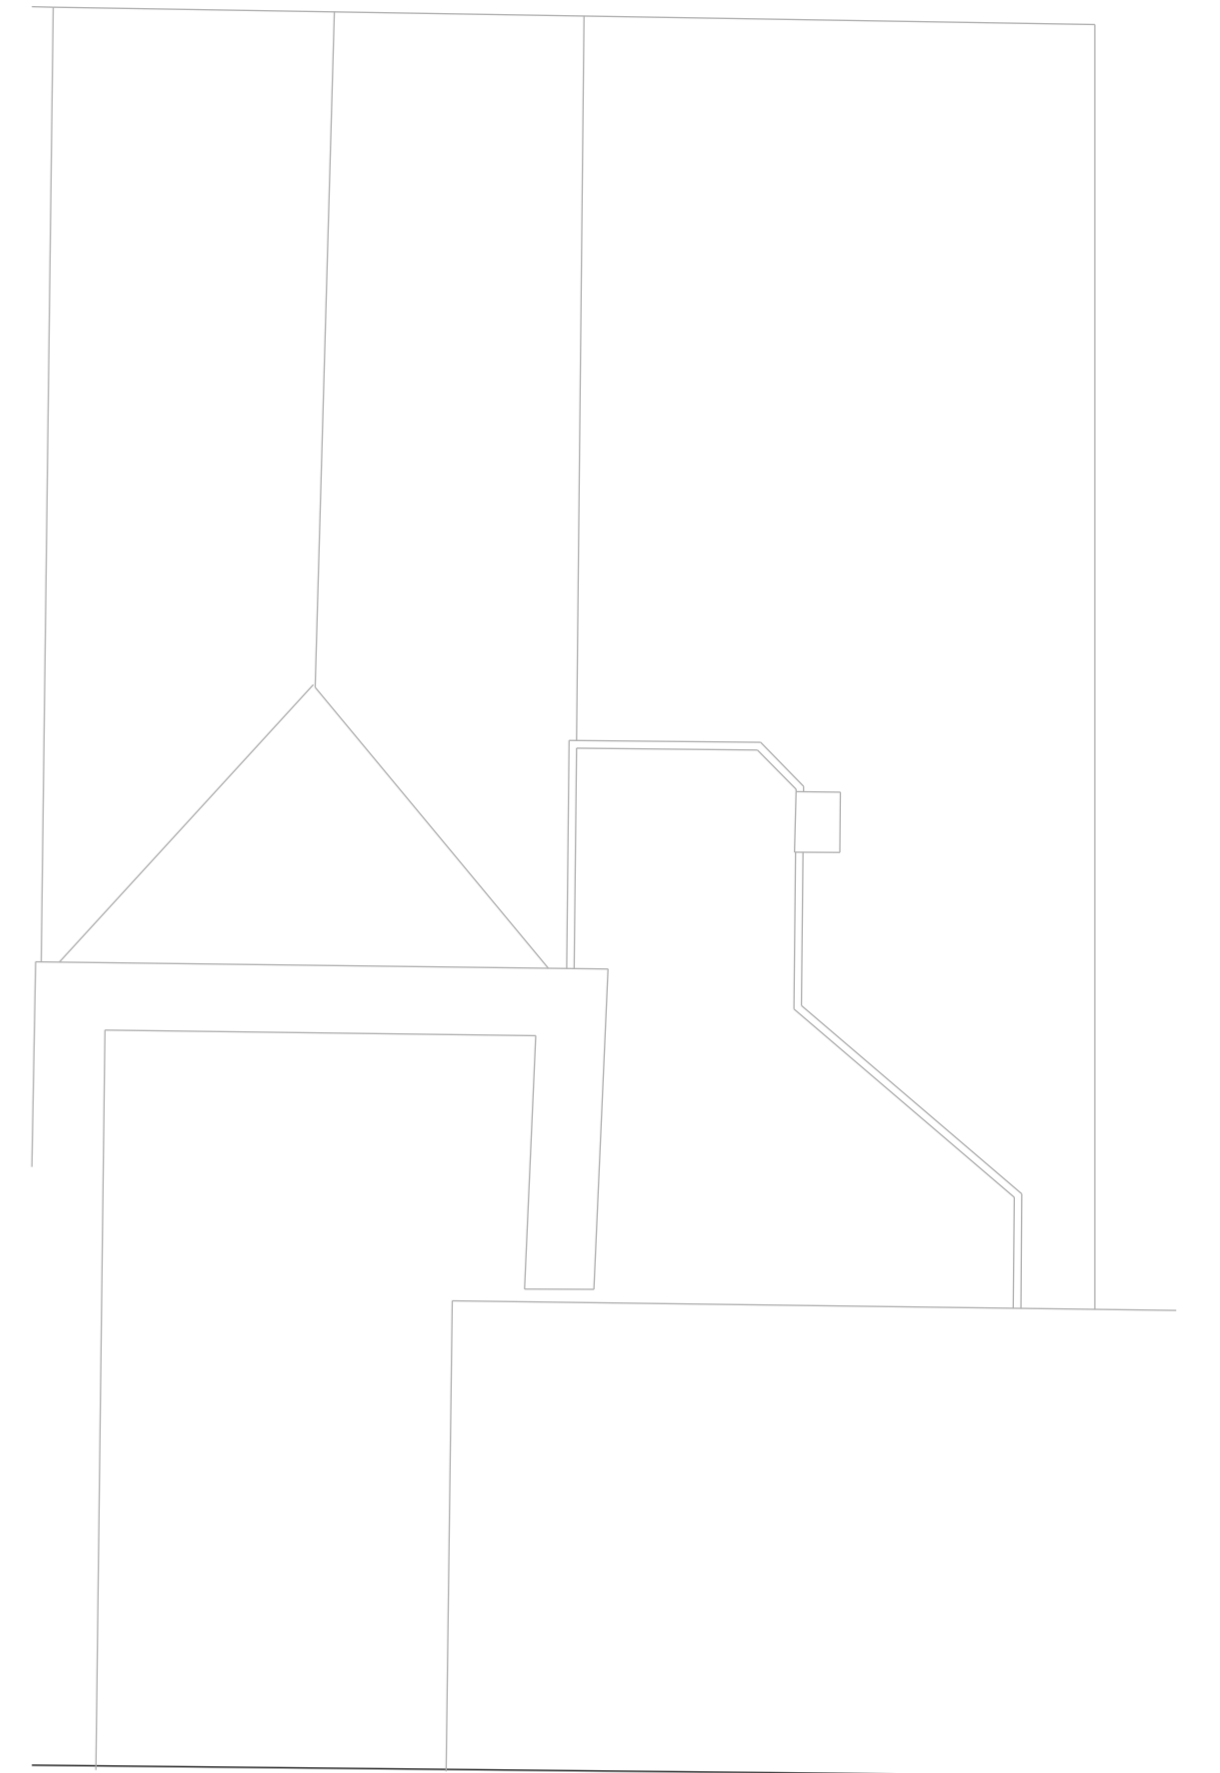

ROOF - EXISTING - 1:100

NOTES

KEY

REVISION / DESCRIPTION

REVISION / DESCRIPTION	DRAWN	CHECKED	DATE
P01 - PLANNING SUBMISSION (FIRST ISSUE)	OOK	OOK	28.10.15

OOK ARCHITECTS SHALL HAVE NO RESPONSIBILITY FOR ANY USE MADE OF THIS DOCUMENT OTHER THAN FOR THAT WHICH IT WAS PREPARED AND ISSUED. ALL DIMENSIONS SHOULD BE CHECKED ON SITE. DO NOT SCALE FROM THIS DRAWING. ANY DRAWING ERRORS OR DIVERGENCES SHOULD BE BROUGHT TO THE ATTENTION OF OOK ARCHITECTS.

PROJECT NUMBER	PROJECT TITLE	DATE
519A	67 GUILFORD STREET	28.10.15

DRAWING TITLE	SCALE
Level 03 & 04 - Existing	1:100

STATUS	DRAWING No.	REVISION
PLANNING	519A-PL-102	P01

OOK ARCHITECTS

119 Farringdon Road
London EC1R 3DA

studio@ookarchitects.com
www.ookarchitects.com

