67 GUILFORD STREET

519-SP-002


SCALE


1:200

15.02.13

P01

@ A3

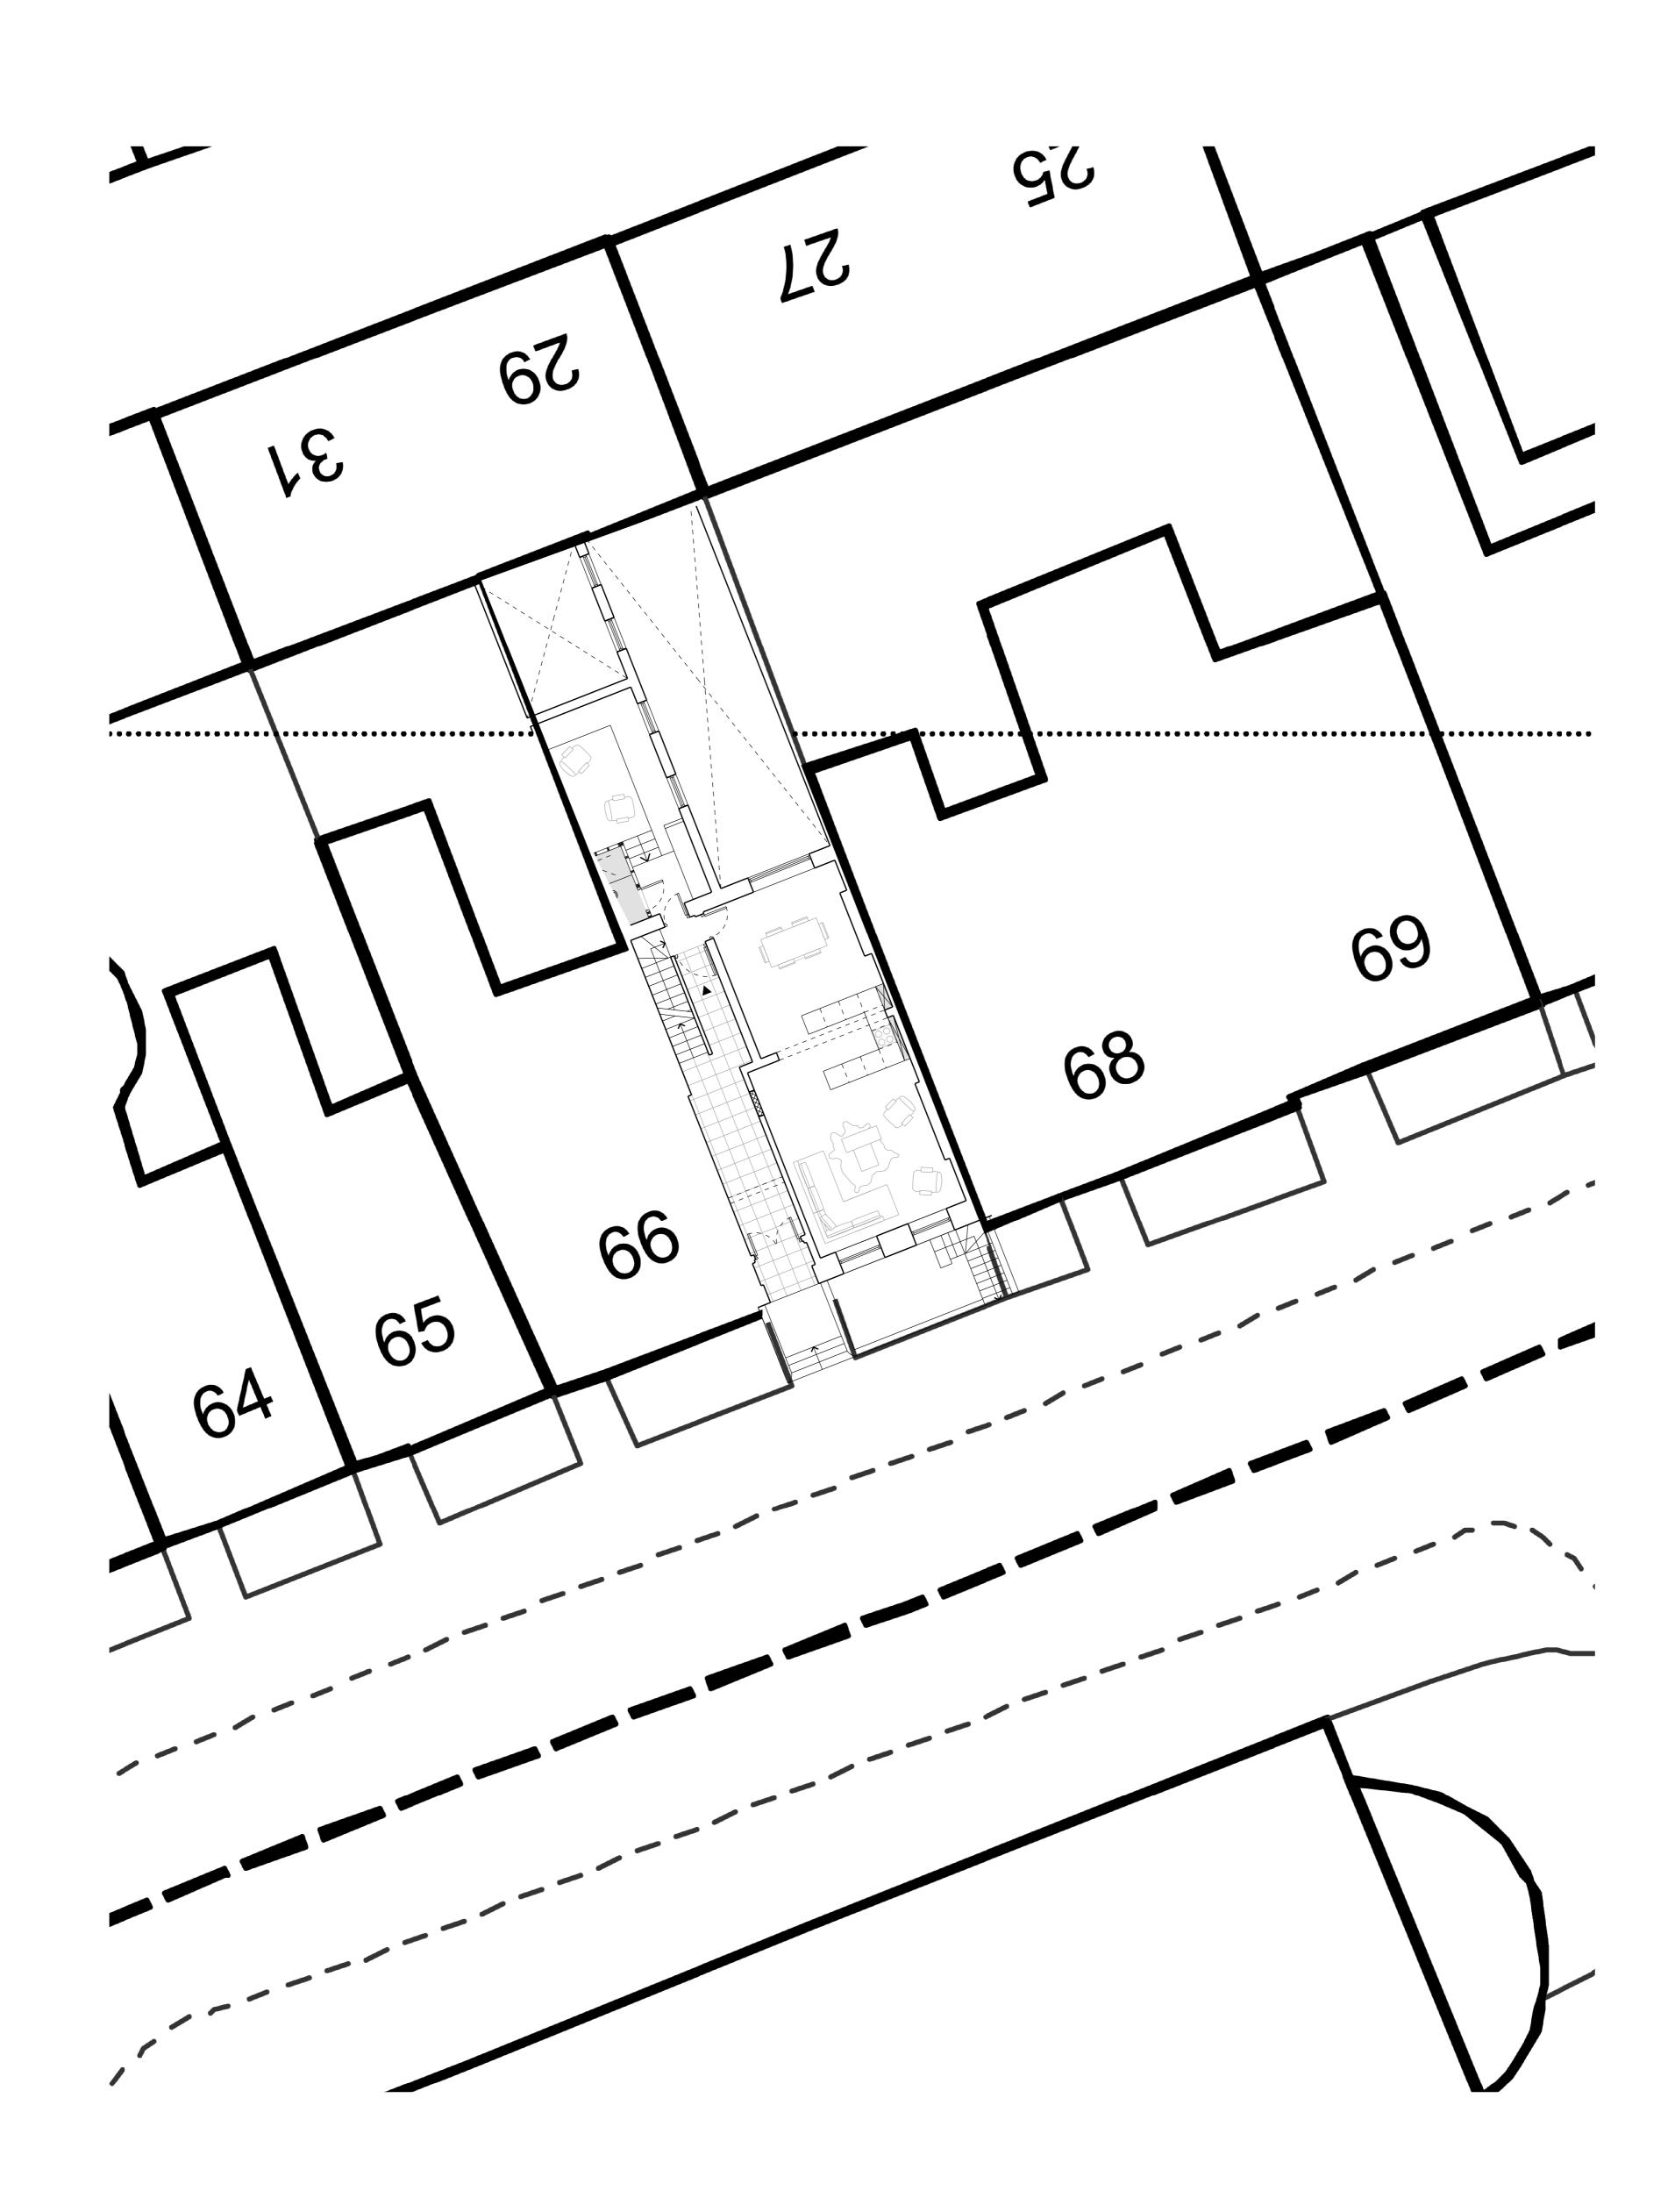

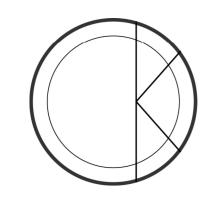

OOK ARCHITECTS 35 Marylebone High St London W1U 4QA

ORLA O'KANE ARB MRIAI T +44 (0)7887 861 633 studio@ookarchitects.com www.ookarchitects.com

REVISION / DESCRIPTION		DRAWN	CHECKED	DATE	Ν
FIRST ISSUE - POI		00K	ООК	21.06.13	KE
				_	
0 0.5 1	2	3	4	5m.	
SCALE	•	•		.	5

DATE	NOTES	PROJECT TITLE		
21.06.13	KEY			
		Site Block Plan		
		Site Block	i idii	
		STATUS		
Fan			PLANNING	
5m.		PROJECT NUMBER	DRAWING No	
	ORLA O'KANE SHALL HAVE NO RESPONSIBILITY FOR ANY USE MADE OF THIS DOCUMENT OTHER THAN FOR THAT WHICH IT WAS PREPARED AND ISSUED. ALL DIMENSIONS SHOULD BE CHECKED ON SITE. DO NOT SCALE FROM THIS DRAWING. ANY DRAWING ERRORS OR DIVERGENCES SHOULD BE BROUGHT TO THE ATTENTION OF ORLA O'KANE.	519		