
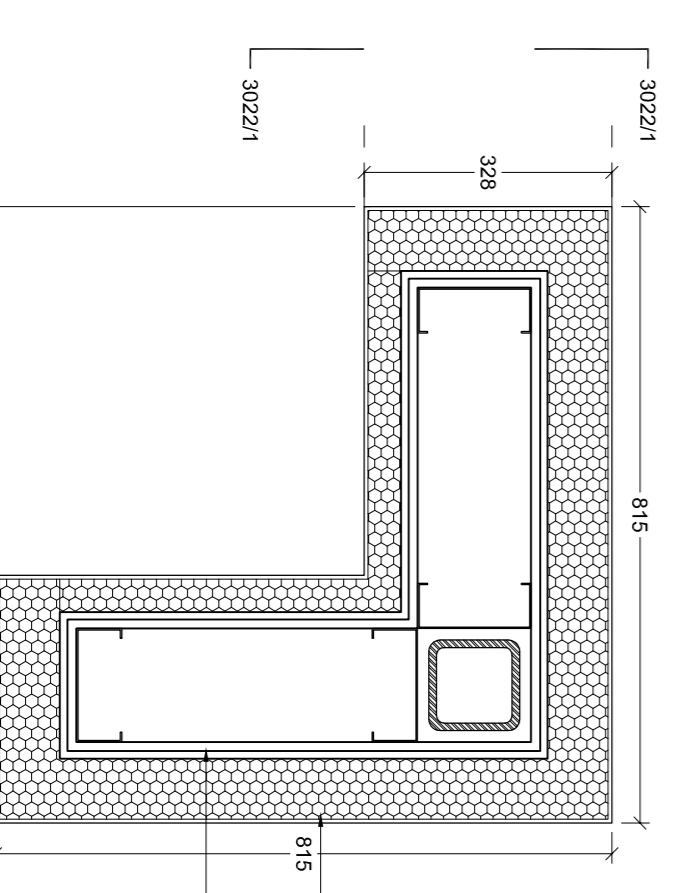


30221 - Section through 'flying' parapet


30222 - Section through 'flying' parapet

2805 MM WIDE PANEL

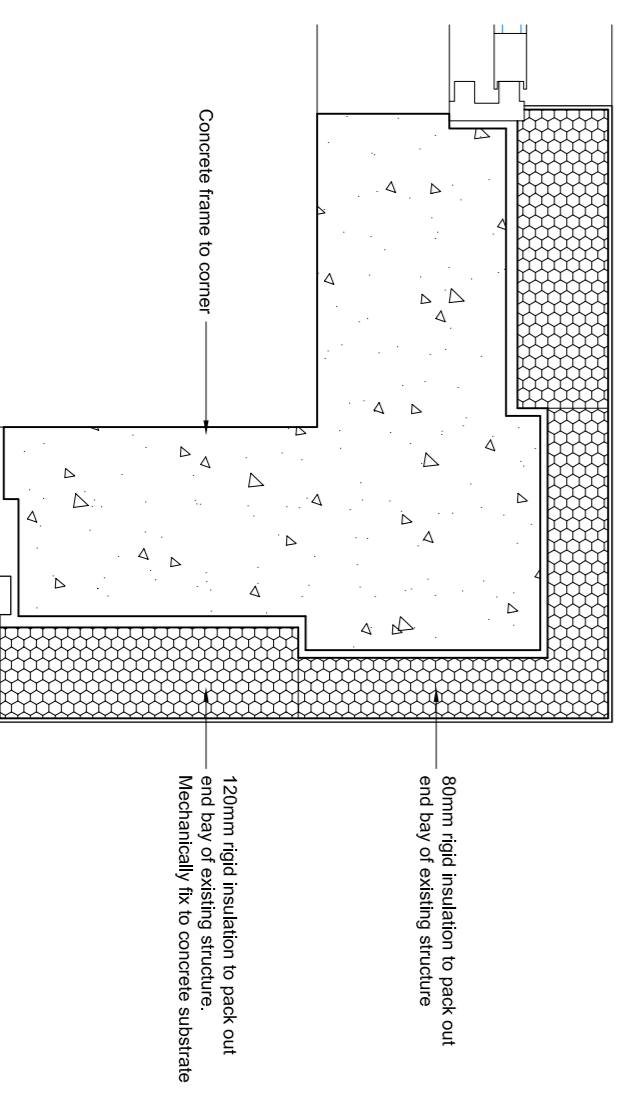

30223 - Plan section through corner column to existing floors

30224 - Plan of external corner columns on GL/A1 & T6

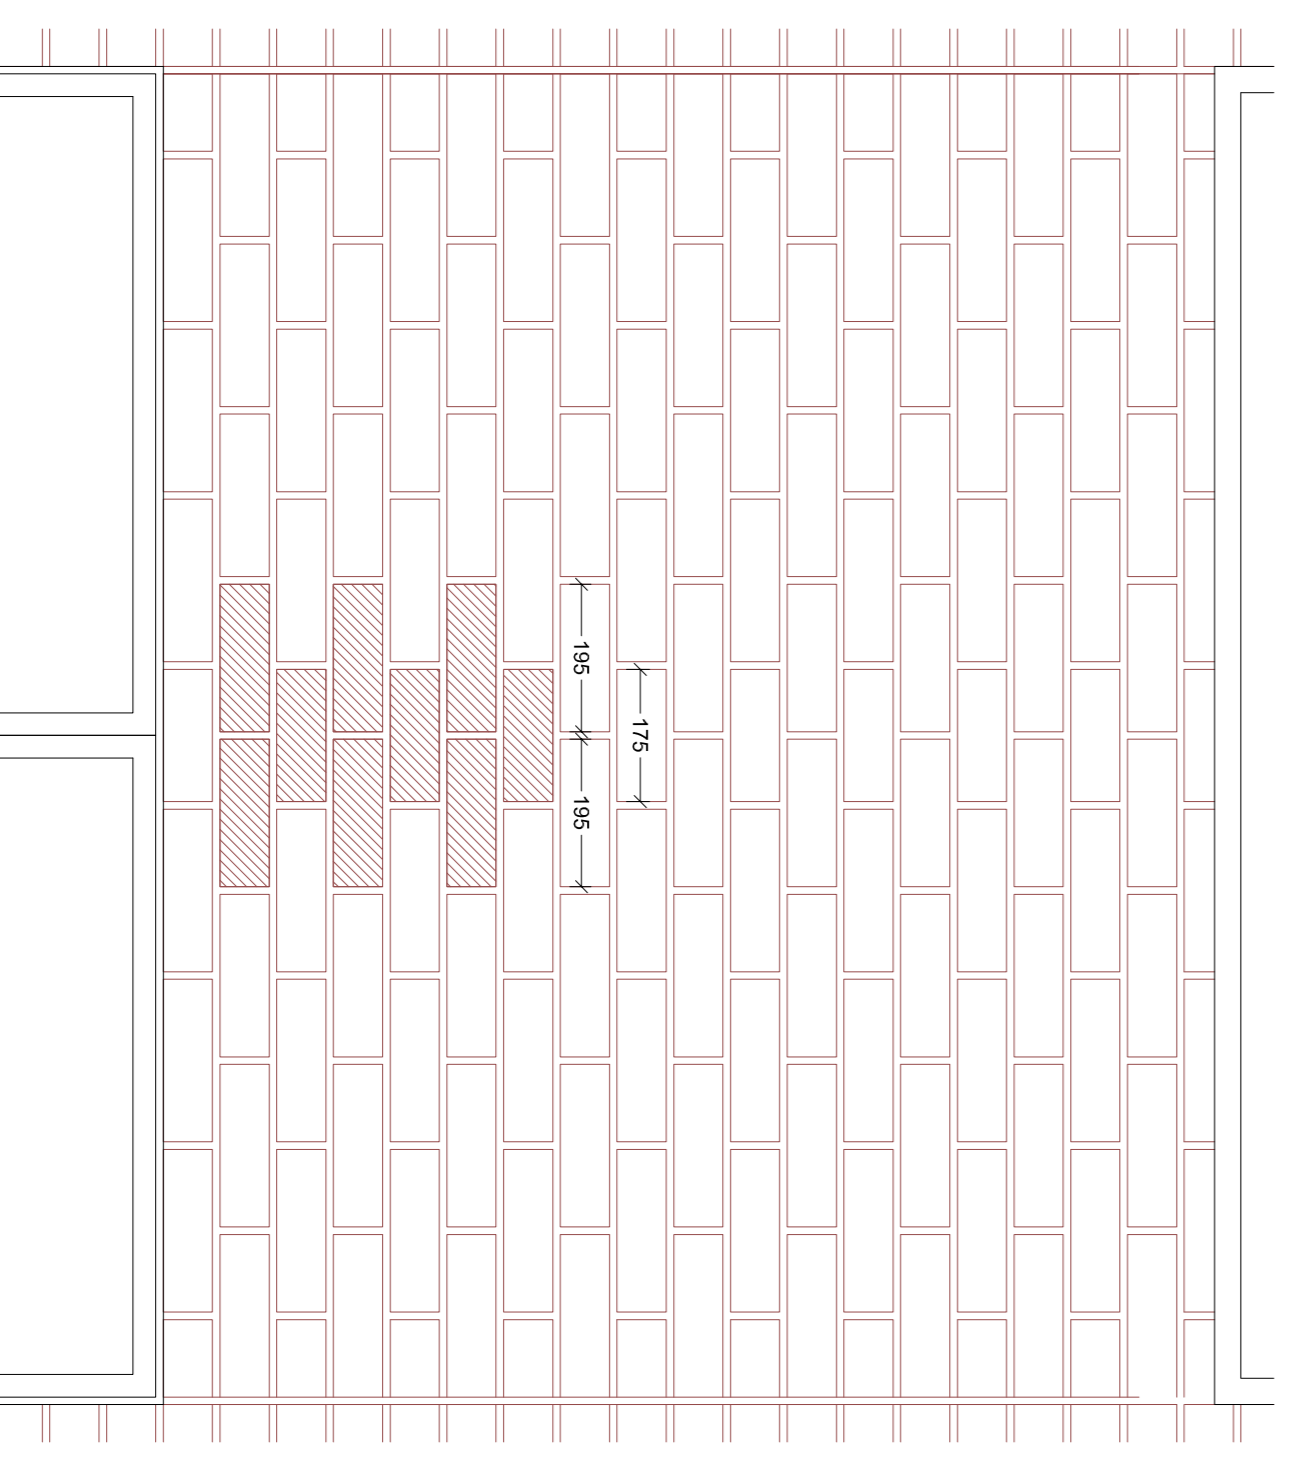

1770 MM WIDE PANEL