



Rev	Date	Revision	By	Chk
A	25/02/15	TENDER ISSUE	GH	.
B	03/03/15	TENDER ISSUE REVISION	GH	MOF

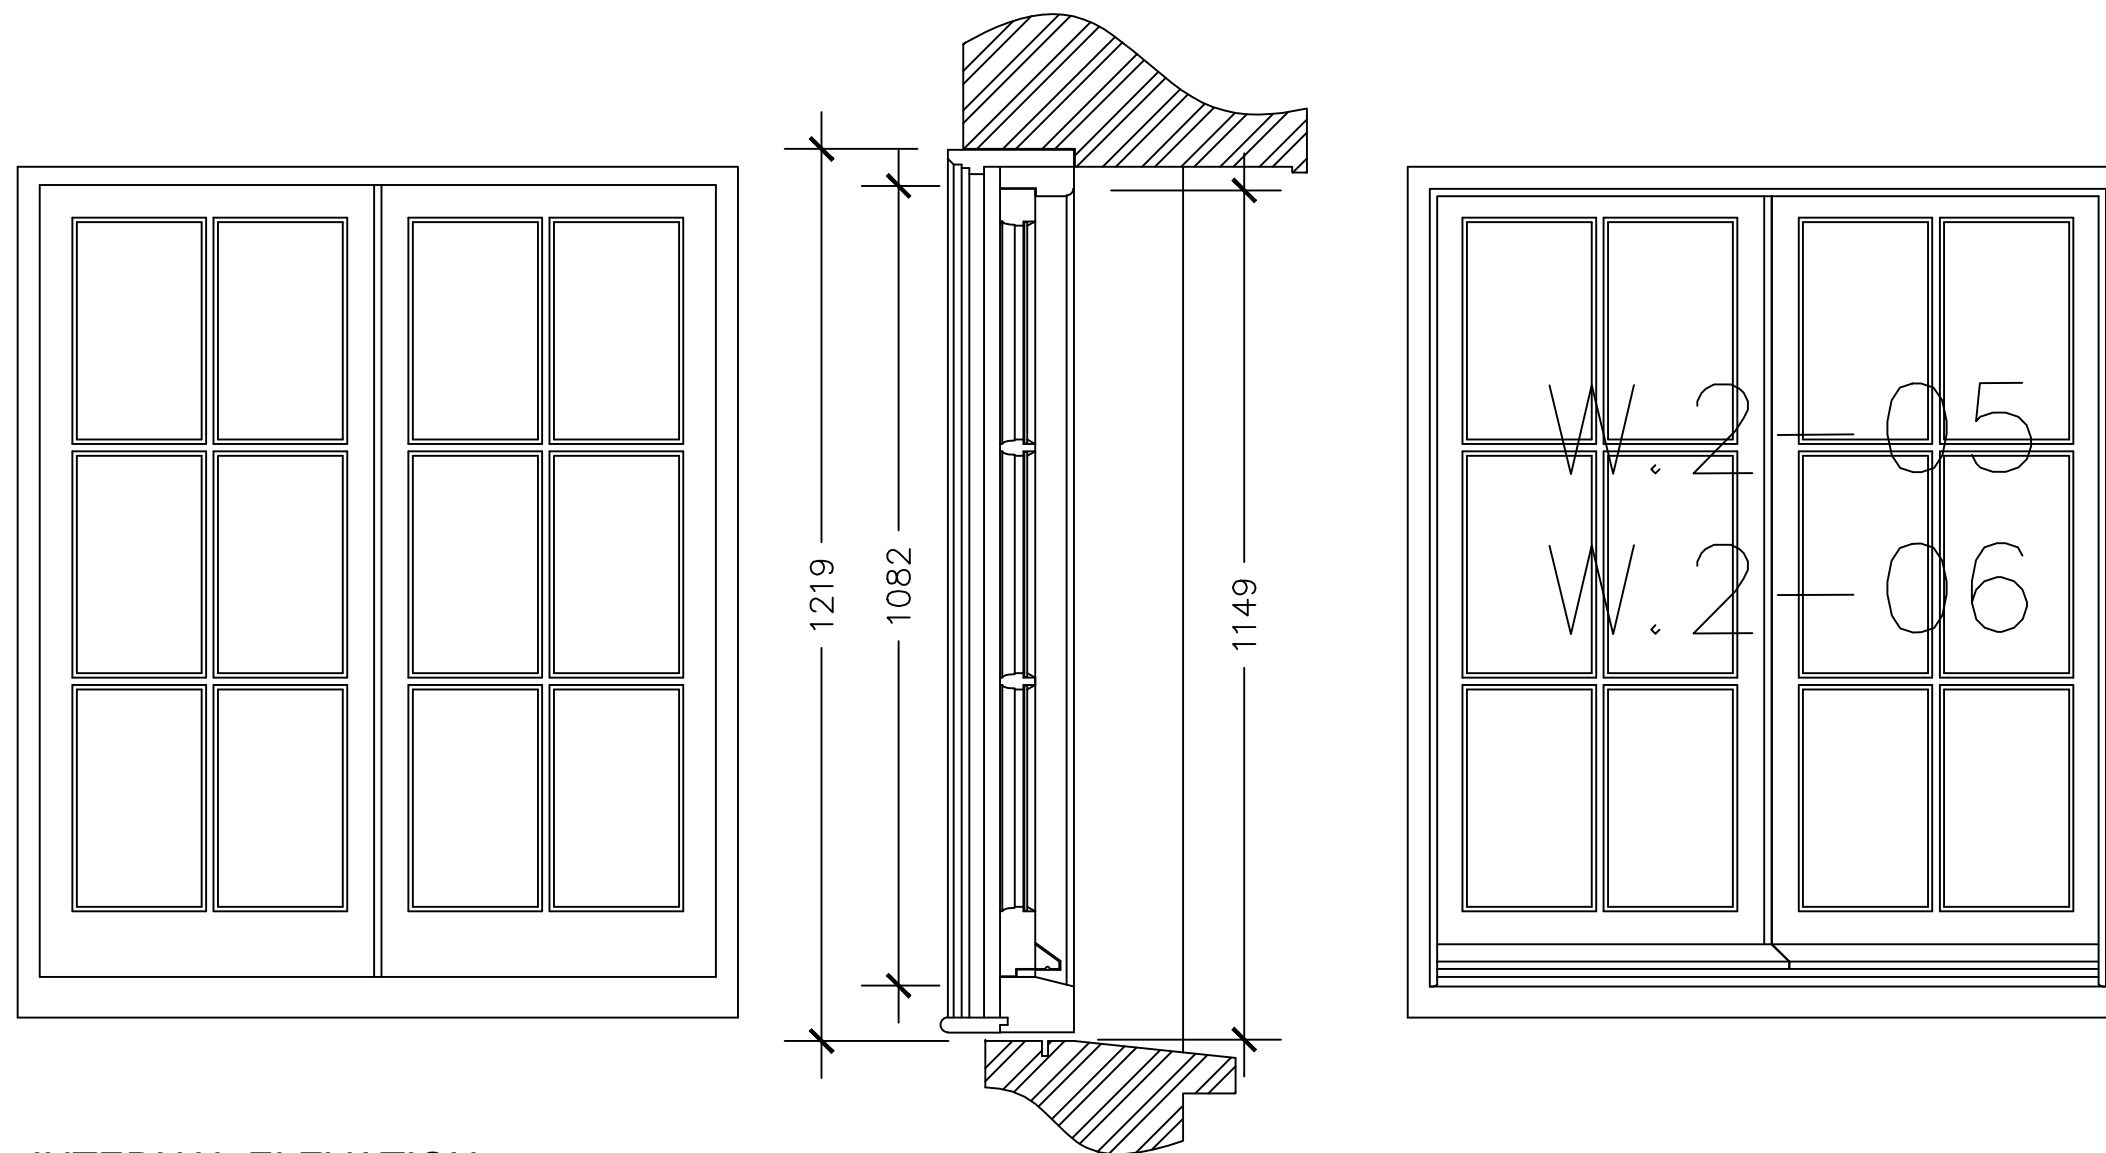


INTERNAL ELEVATION

SECTION

EXTERNAL ELEVATION

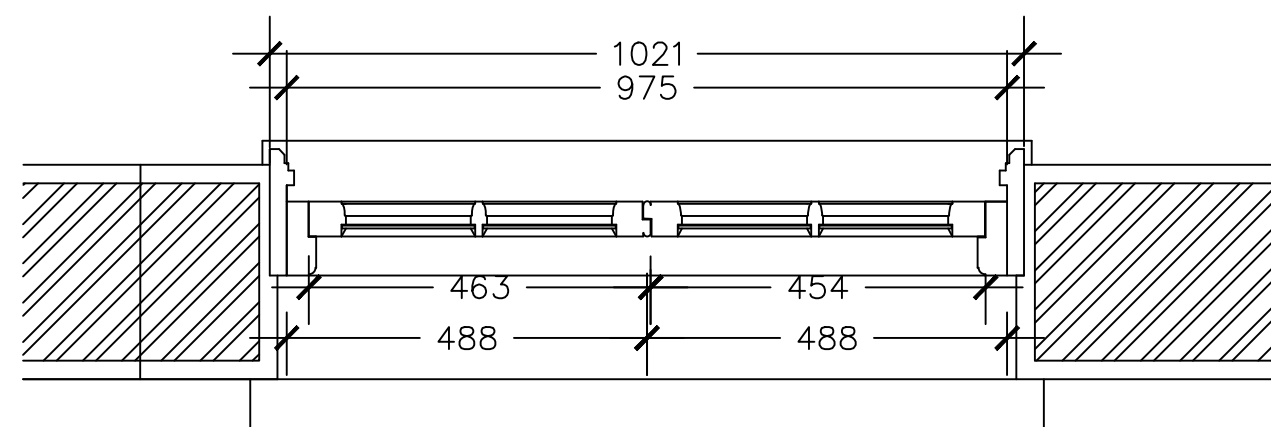

PLAN

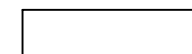

GHK ARCHITECTS

Architects · Designers · Historic Building Specialists

Gilmore Hankey Kirke Limited ©
 Heckfield Place, 530 Fulham Road, London SW6 5NR
 Tel: +44 (0)20 7471 8000

Email: mail@ghkarchitects.co.uk
 Web: <http://www.ghkarchitects.co.uk>

Client
 Mr and Mrs Sinclair

Project Name
 36 Downshire Hill
 2nd Floor Window Replacement

Drawing
 Existing Windows
 W2- 05 & W2- 06

Scale
 1:10 @ A3

Drawn by
 GH/MOF
 Checked by
 MOF
 11 August 2016

Project No. Drawing No Revision
 HK 2227 00.103 -