



SECTION

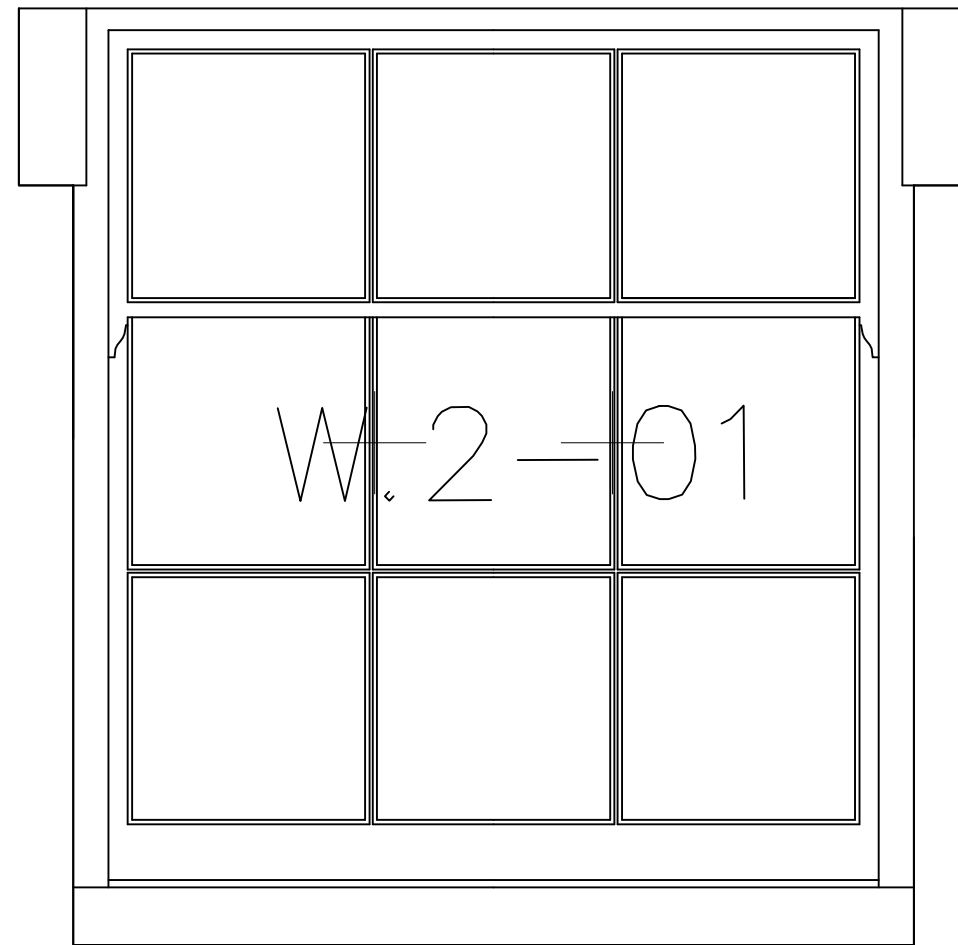

EXTERNAL ELEVATION

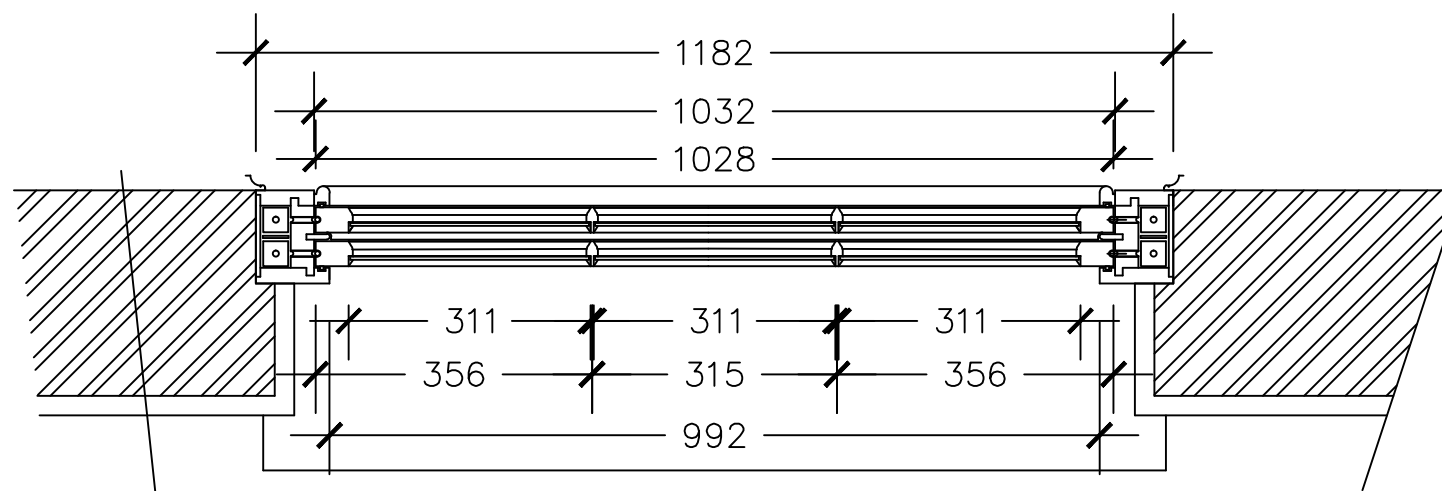

PLAN

NOTES
Glass to be 4mm Pilkington Optiwhite clear low iron float glass. All glass to be toughened and fitted in accordance with Building Regulations Part N

GHK ARCHITECTS

Architects · Designers · Historic Building Specialists

Gilmore Hankey Kirke Limited ©
Heckfield Place, 530 Fulham Road, London SW6 5NR
Tel: +44 (0)20 7471 8000

Email: mail@ghkarchitects.co.uk
Web: <http://www.ghkarchitects.co.uk>

Client
Mr and Mrs Sinclair

Project Name
36 Downshire Hill
2nd Floor Window Replacement

Drawing
Proposed Windows
W2- 01

Scale
1:10 @ A3

Drawn by
GH/MOF 11 August 2016
Checked by
MOF

| Project No. | Drawing No | Revision |
|----------------|---------------|----------|
| HK 2227 | 01.104 | - |