


See section 2  
dwg No. 27-250

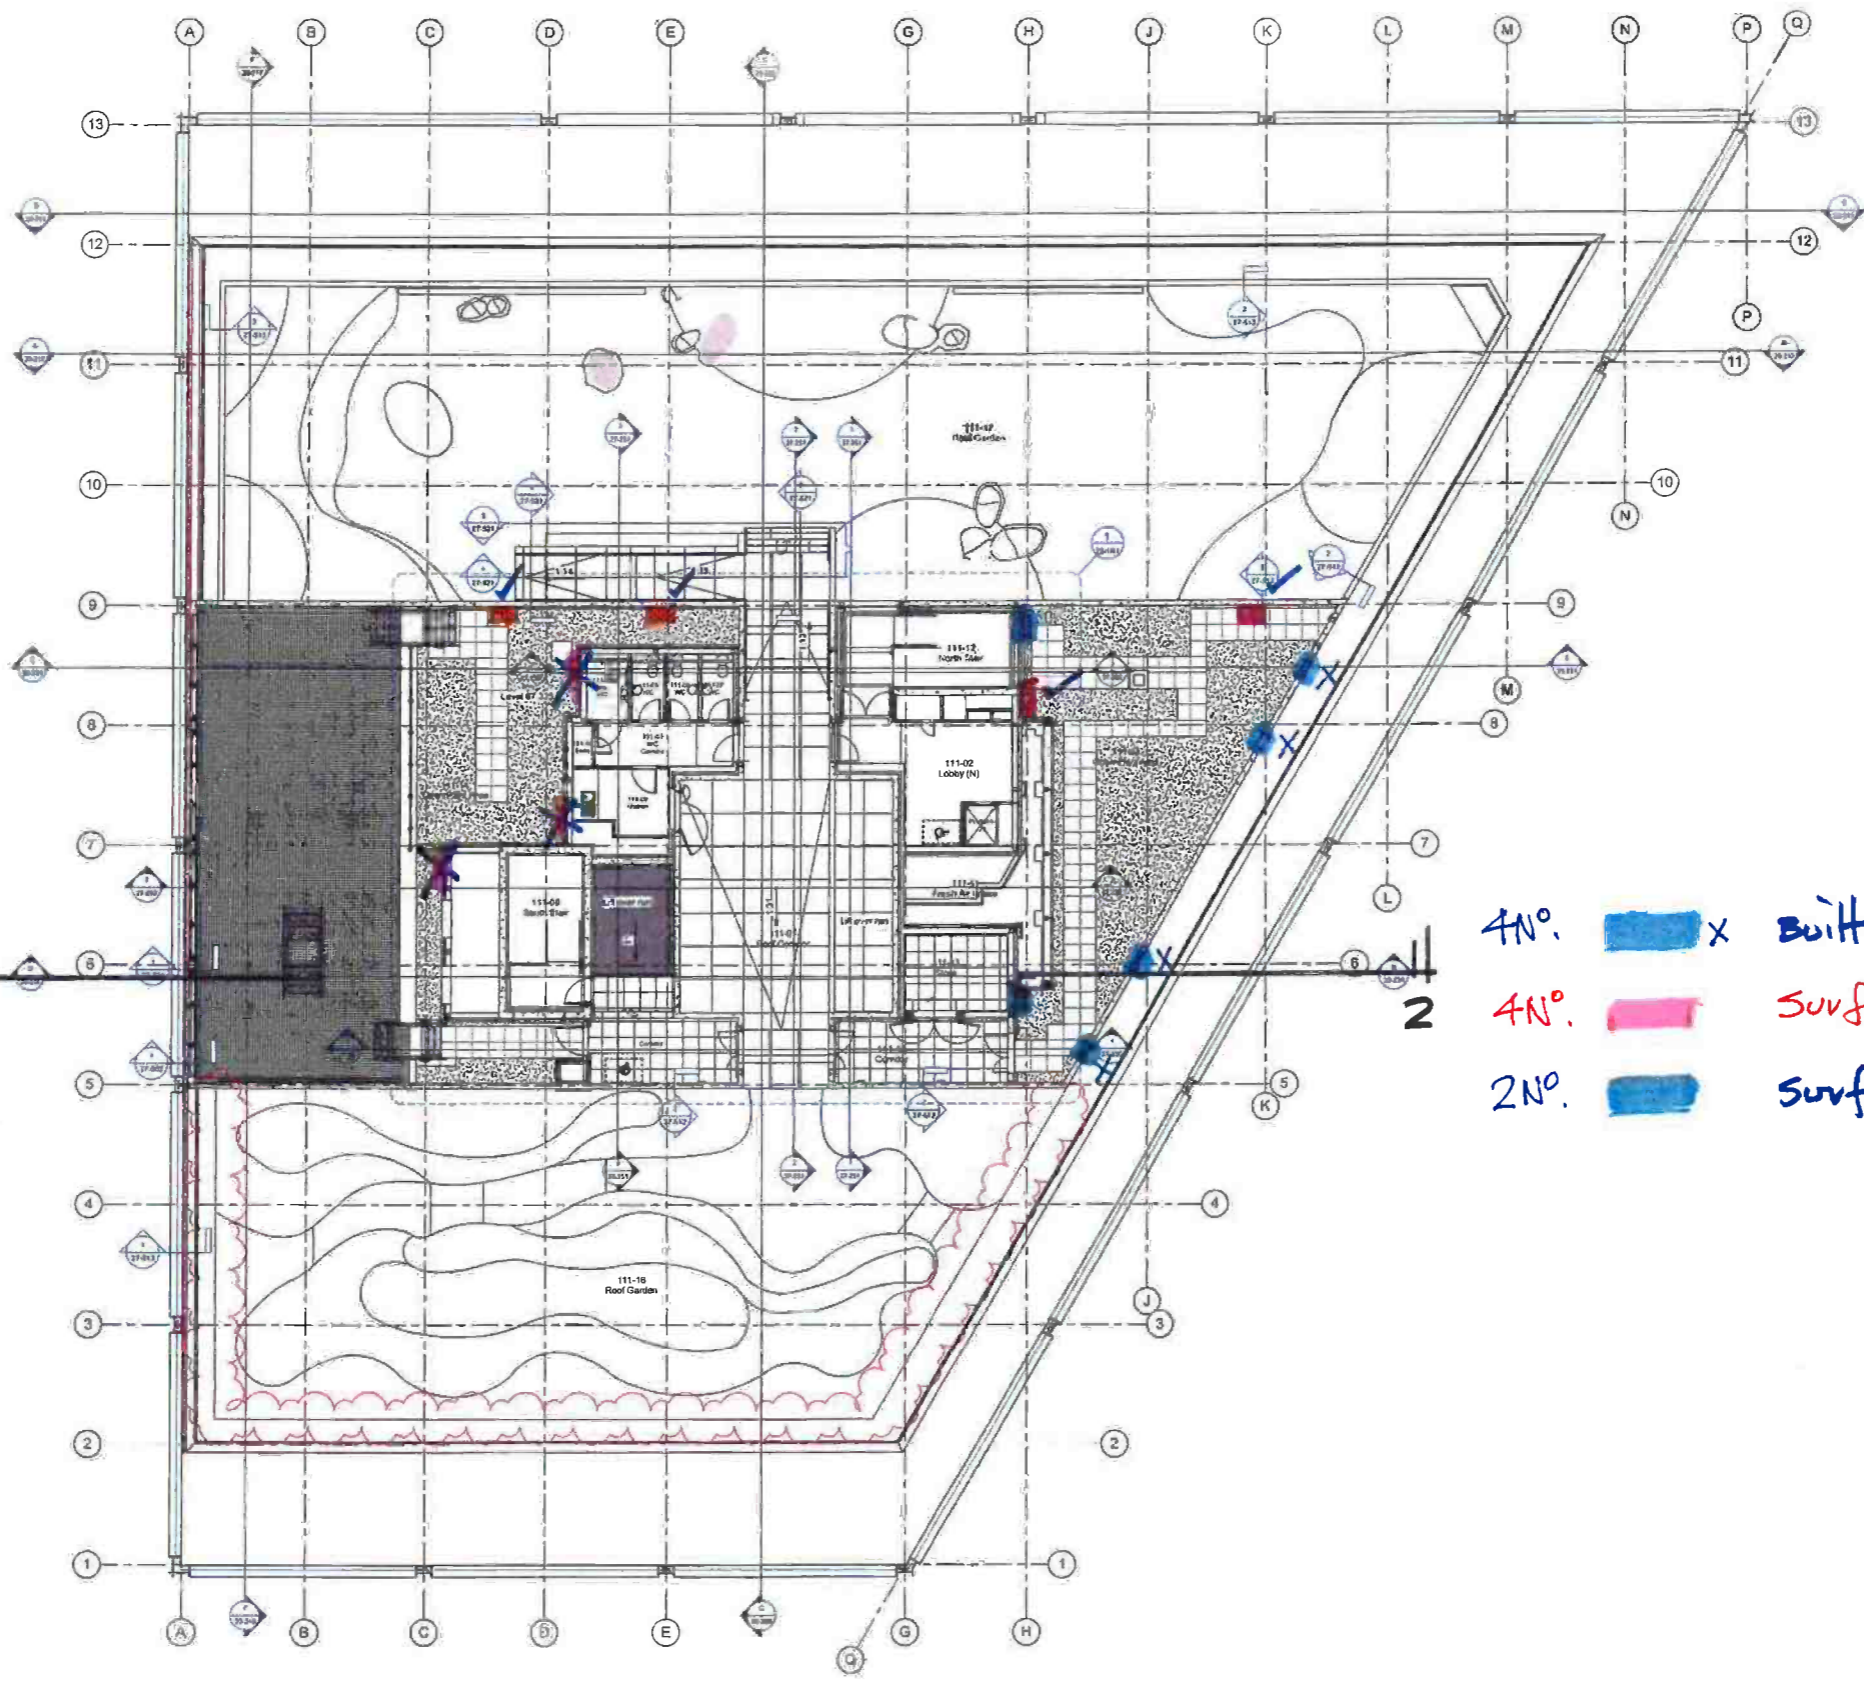

- 4N°.  x Built-in Bird boxes.
- 4N°.  Surface mounted Bat boxes.
- 2N°.  Surface mounted Bird box.

11 - Roof Level 1 - GA Plan  
1:100

Rev 'A' . 27.9.16