





Ordnance Survey, (c) Crown Copyright 2013. All rights reserved. Licence number 100022432

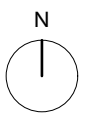

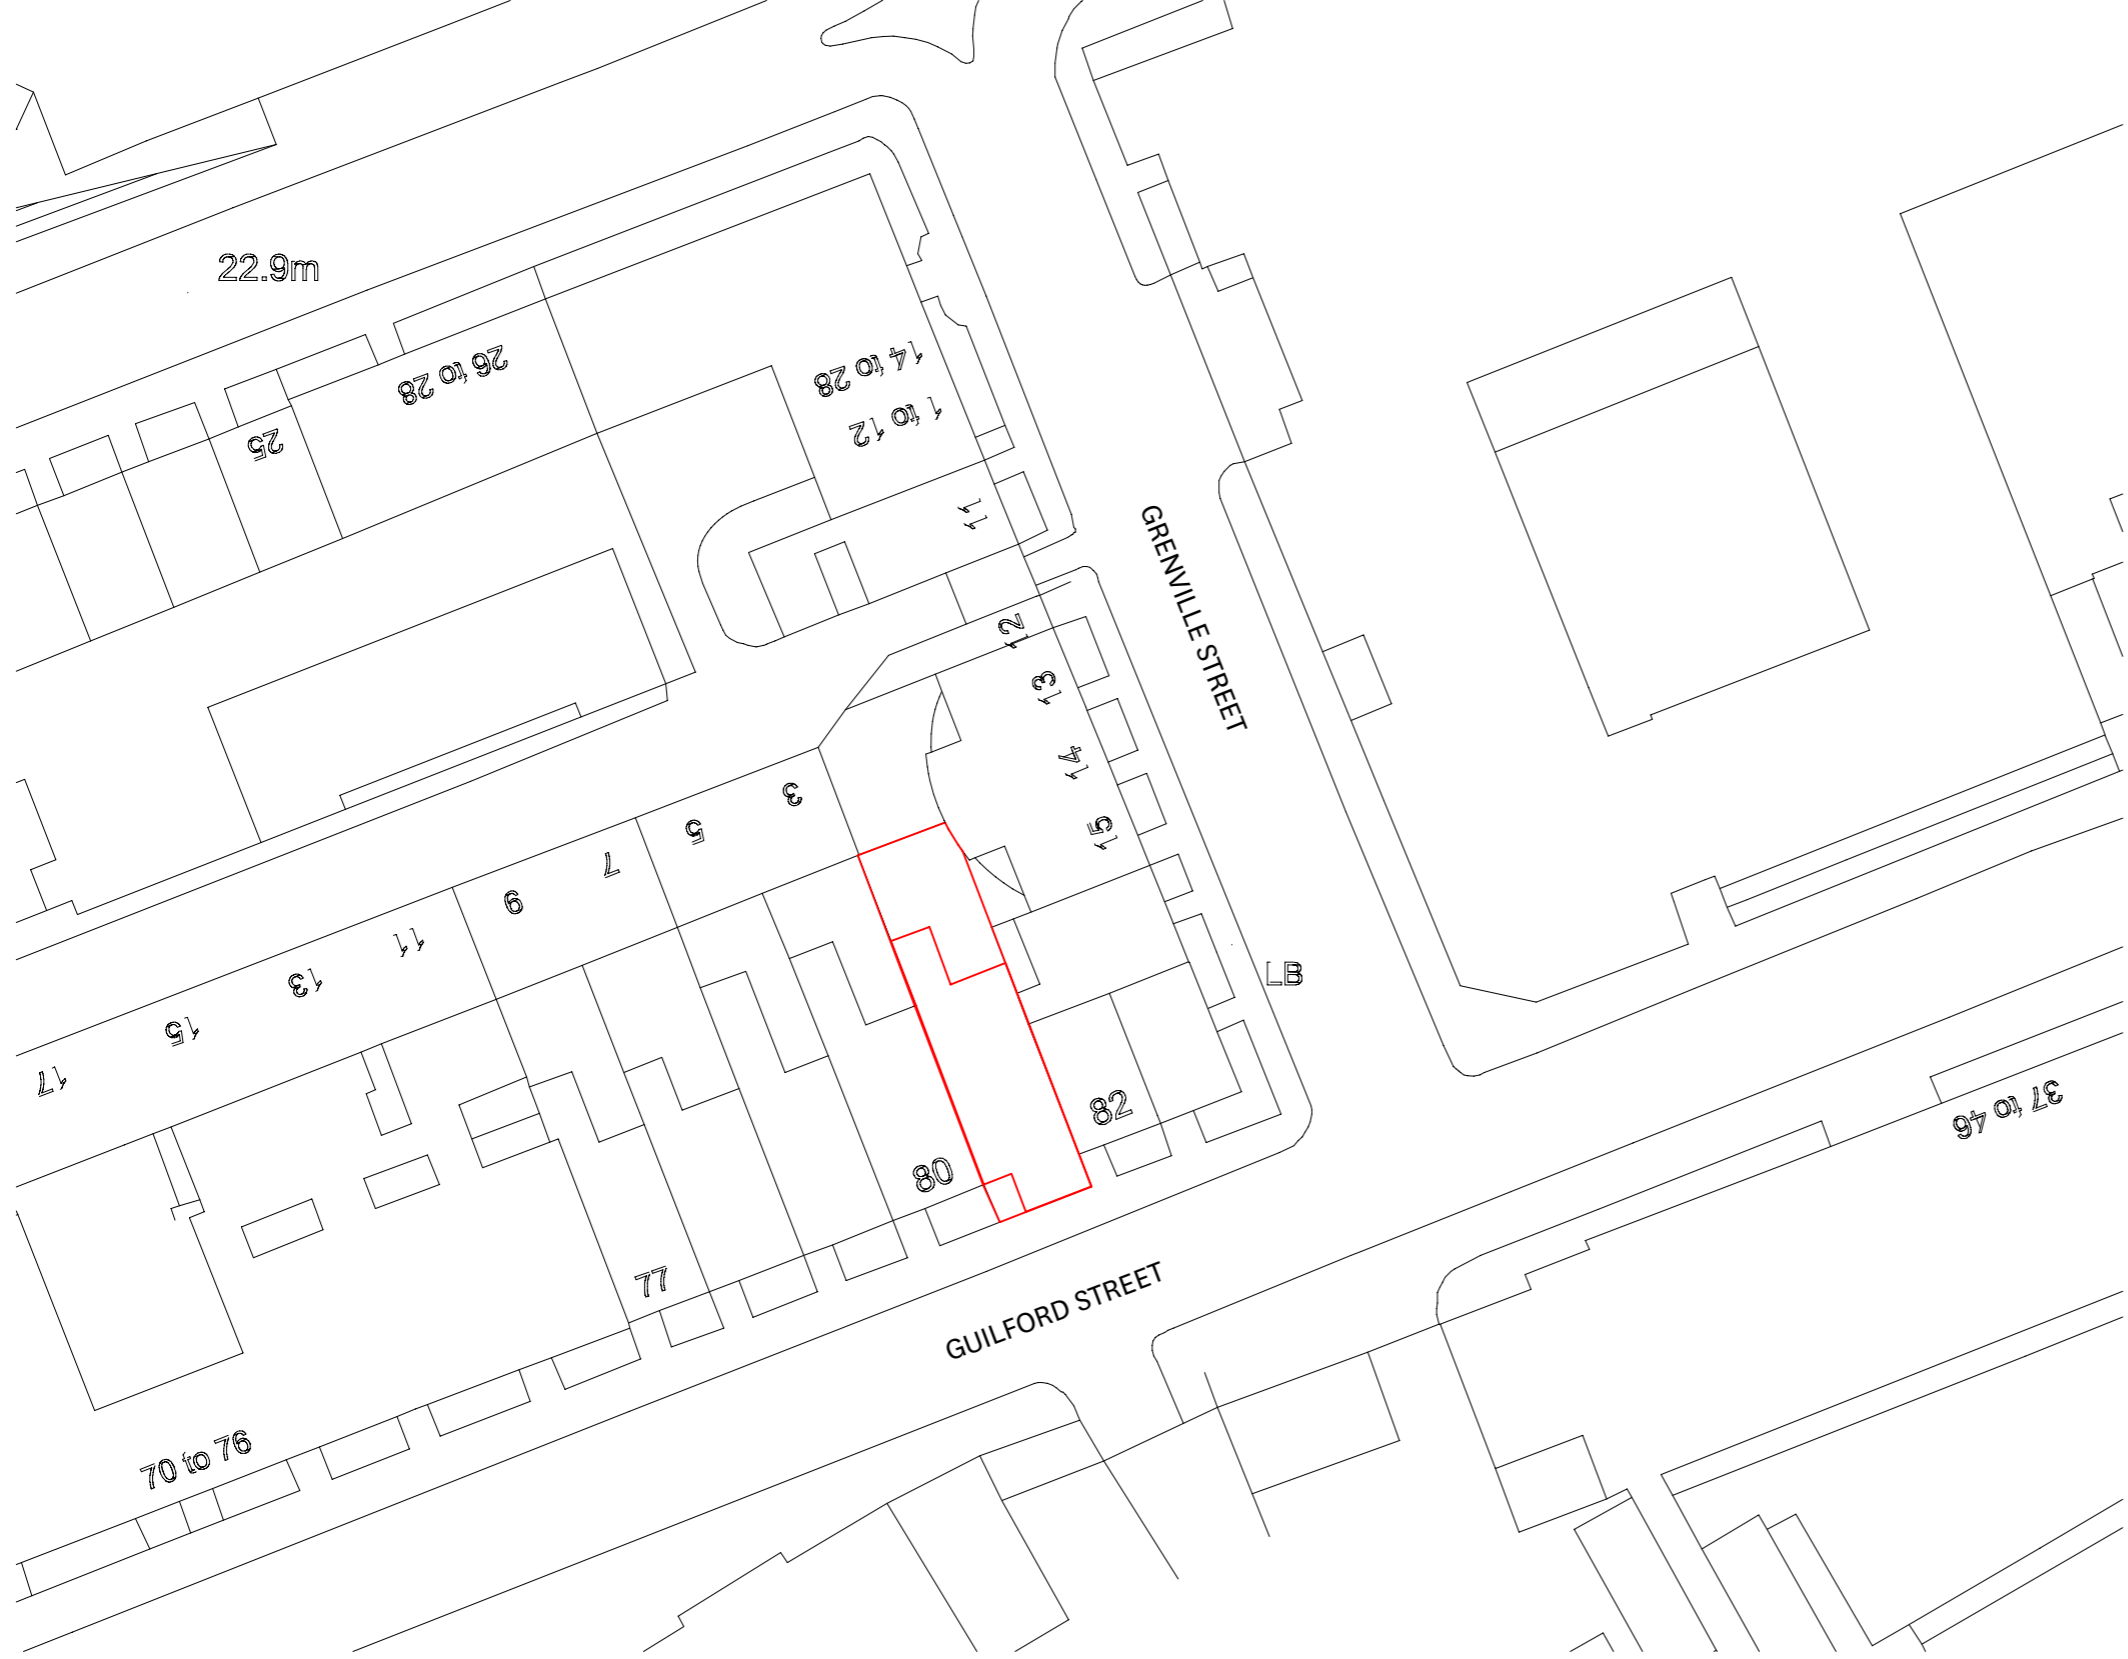



KEY:
— Site Boundary


F.

DWG N°./REV. 001/-
Title. Site Plan

Date. 14/09/2016
Note. PLANNING
Scale. 1:500 @ A3

Project N°. 128
Project. 81 Guilford Street - Flat 1
Status. Stage 2 Concept Design

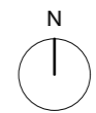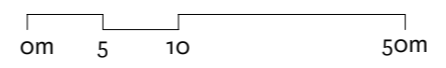

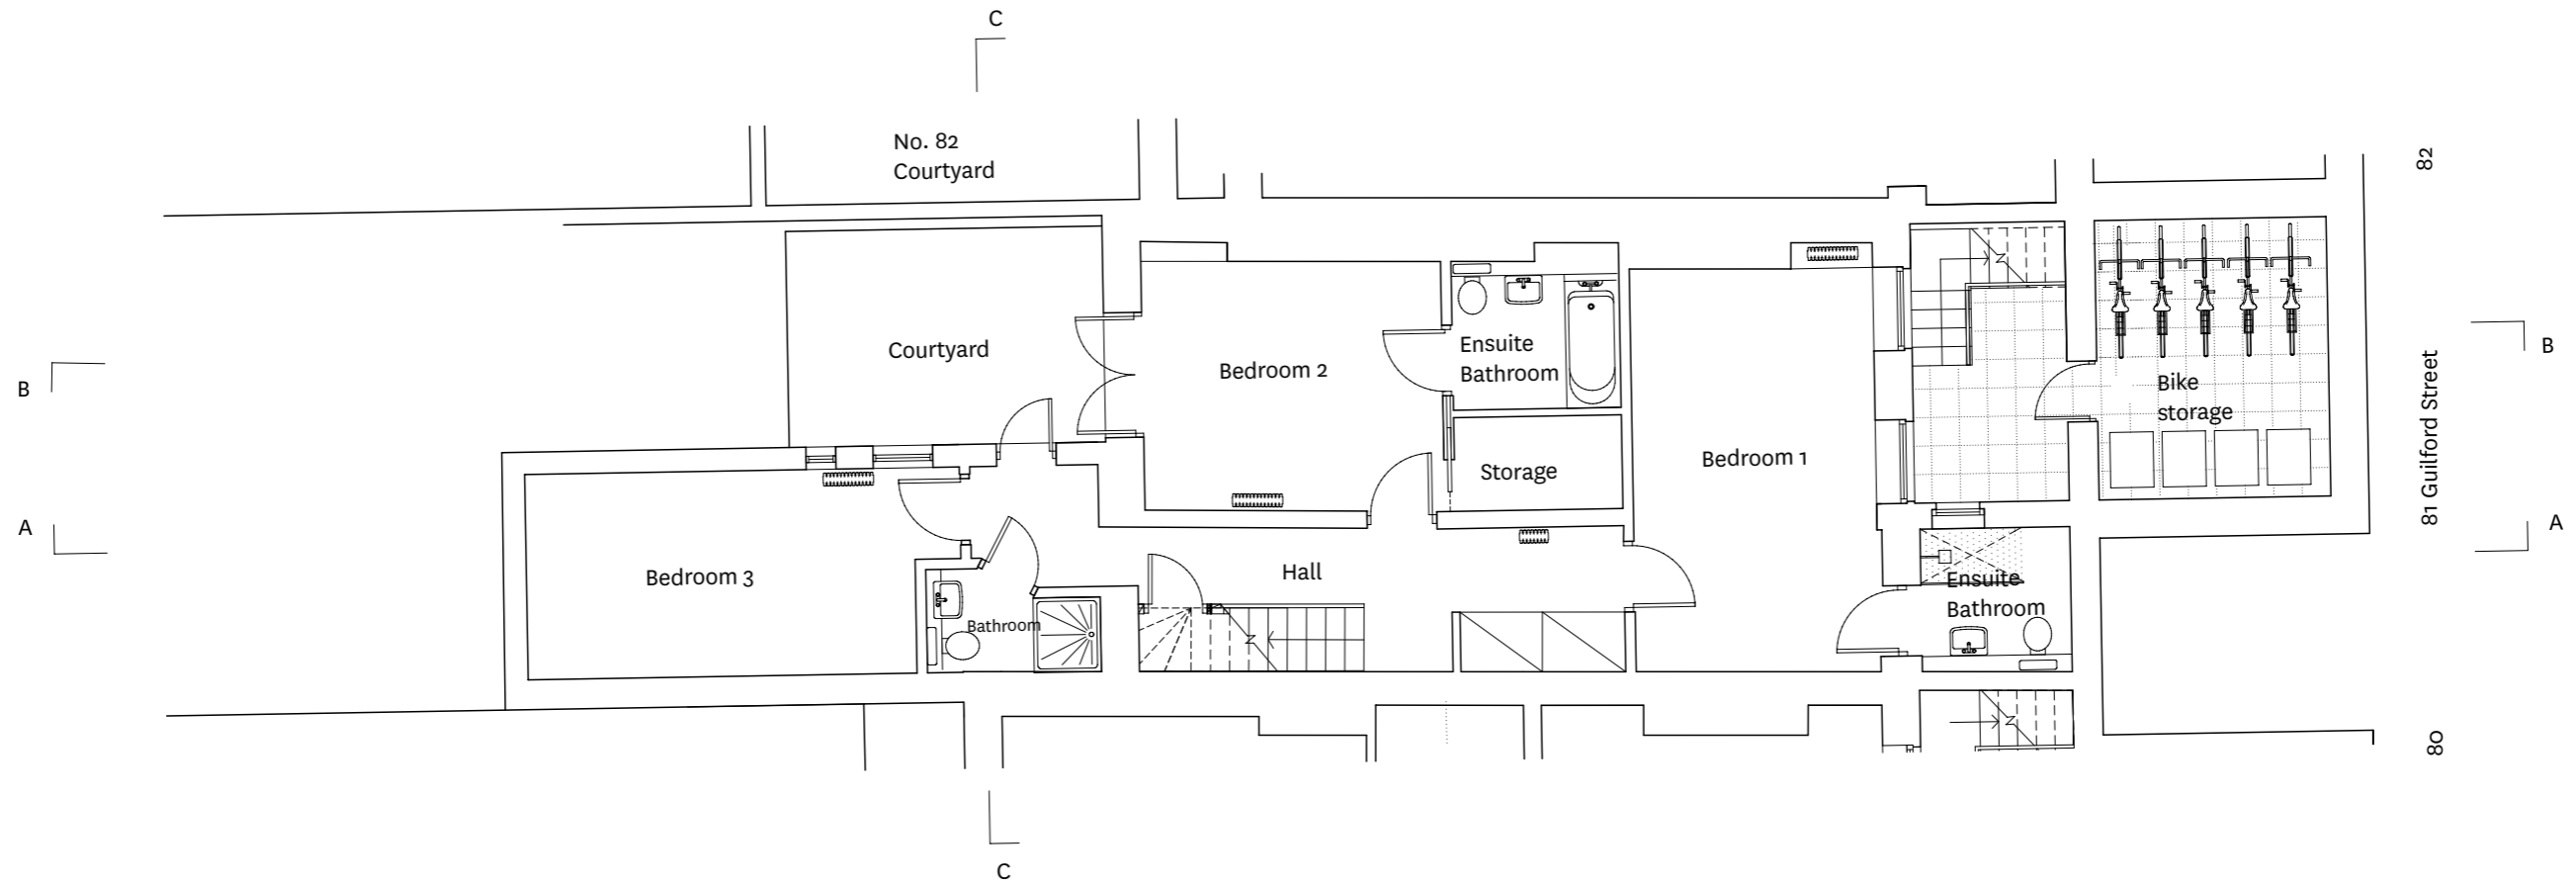



F.

DWG N°./REV. 010/-
Title. Existing: GA: Plan: Basement

Date. 14/09/2016
Note. PLANNING
Scale. 1:100 @ A3

Project N°. 128
Project. 81 Guilford Street - Flat 1
Status. Stage 2 Concept Design

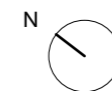

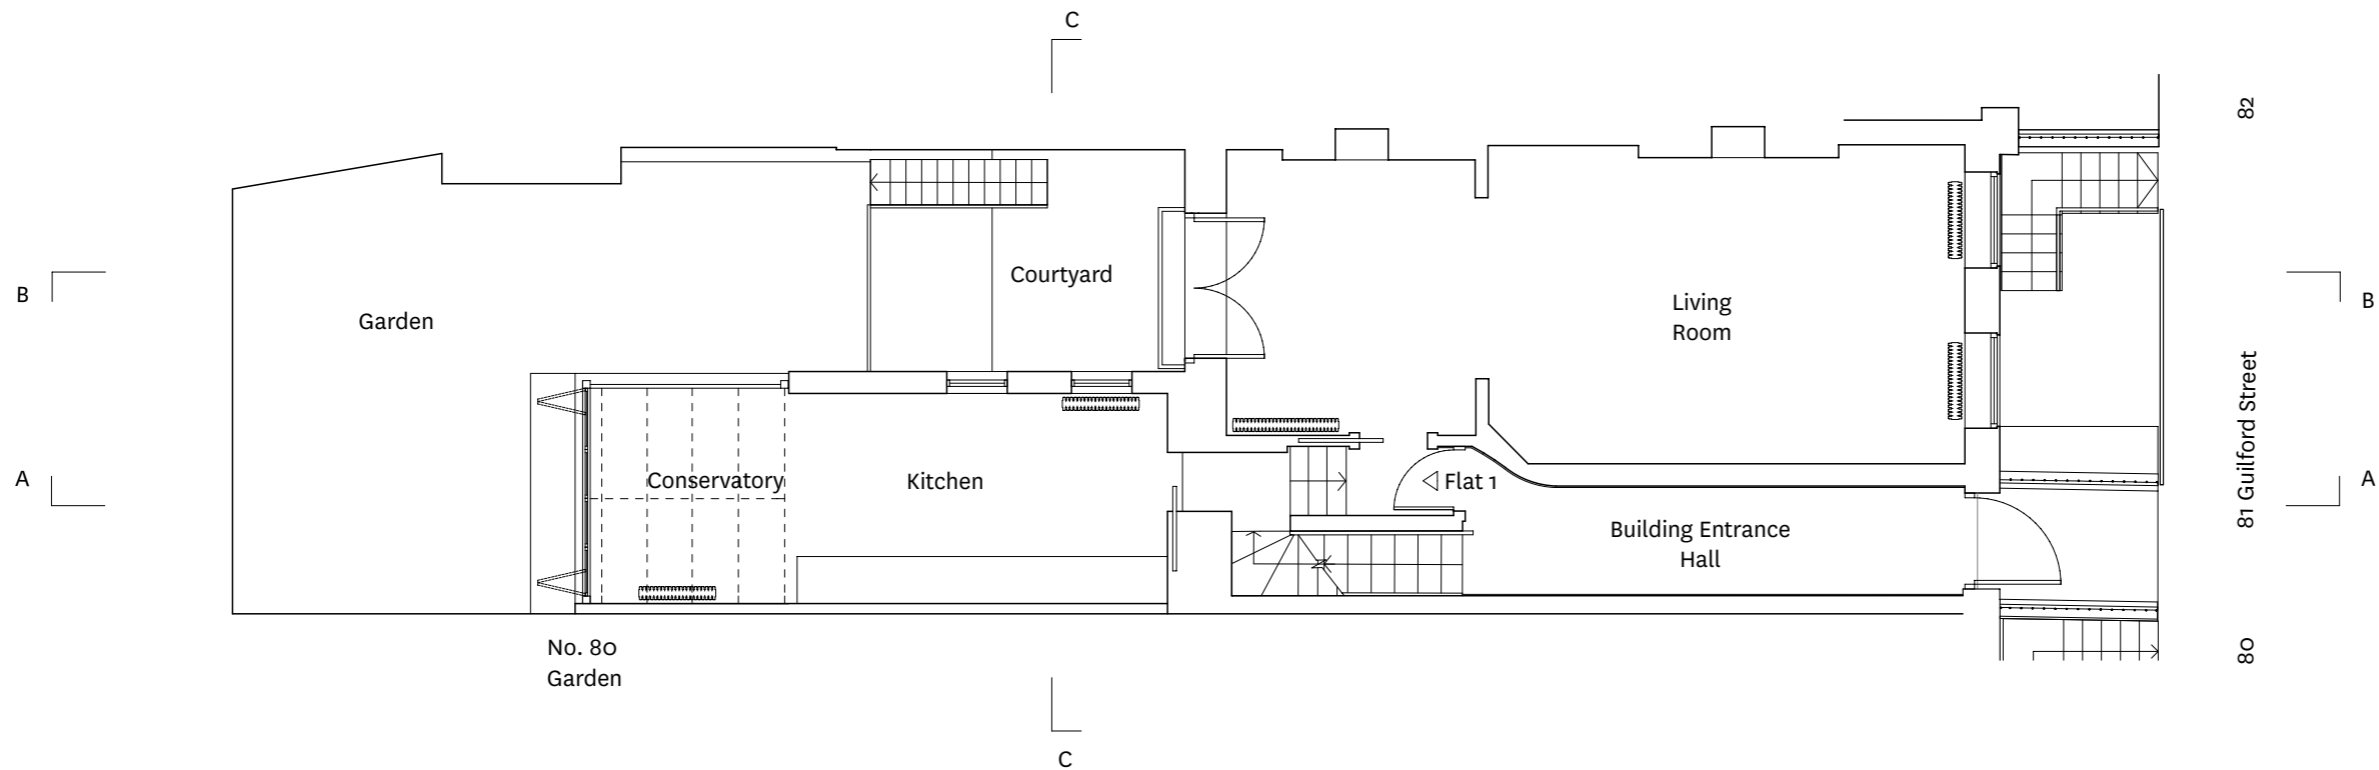

F.

DWG N°./REV. 020/-
Title. Existing: GA: Plan: Ground

Date. 14/09/2016
Note. PLANNING
Scale. 1:100 @ A3

Project N°. 128
Project. 81 Guilford Street - Flat 1
Status. Stage 2 Concept Design

167 Foundling Court, WC1N 1AN T.+44 0 20 7713 7593
F.+44 0 20 7713 7594 E. friend@friendandcompany.co.uk
www.friendandcompany.co.uk **Friendandcompany.Architects**



F.

DWG N°./REV. 030/A
Title. Existing: GA: Section: A-A

Date. 14/09/2016
Note. PLANNING **Scale.** 1:100 @ A3

Project N°. 128
Project. 81 Guilford Street - Flat 1
Status. Stage 2 Concept Design




F.

DWG N°./REV. 040/A
Title. Existing: GA: Section: B-B

Date. 14/09/2016
Note. PLANNING **Scale.** 1:100 @ A3

Project N°. 128
Project. 81 Guilford Street - Flat 1
Status. Stage 2 Concept Design

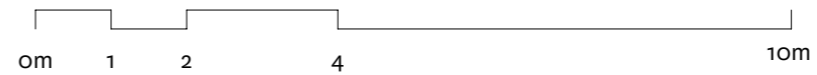



F.

DWG N°./REV. 050/A
Title. Existing: GA: Section: C-C

Date. 14/09/2016
Note. PLANNING
Scale. 1:100 @ A3

Project N°. 128
Project. 81 Guilford Street - Flat 1
Status. Stage 2 Concept Design

167 Foundling Court, WC1N 1AN T.+44 0 20 7713 7593
F.+44 0 20 7713 7594 E. friend@friendandcompany.co.uk
www.friendandcompany.co.uk **Friendandcompany.Architects**




F.

DWG N°./REV. o60/-
Title. Existing: GA: Elevation: Rear Extention:
From Courtyard

Date. 14/09/2016
Note. PLANNING **Scale.** 1:50 @ A3

Project N°. 128
Project. 81 Guilford Street - Flat 1
Status. Stage 2 Concept Design



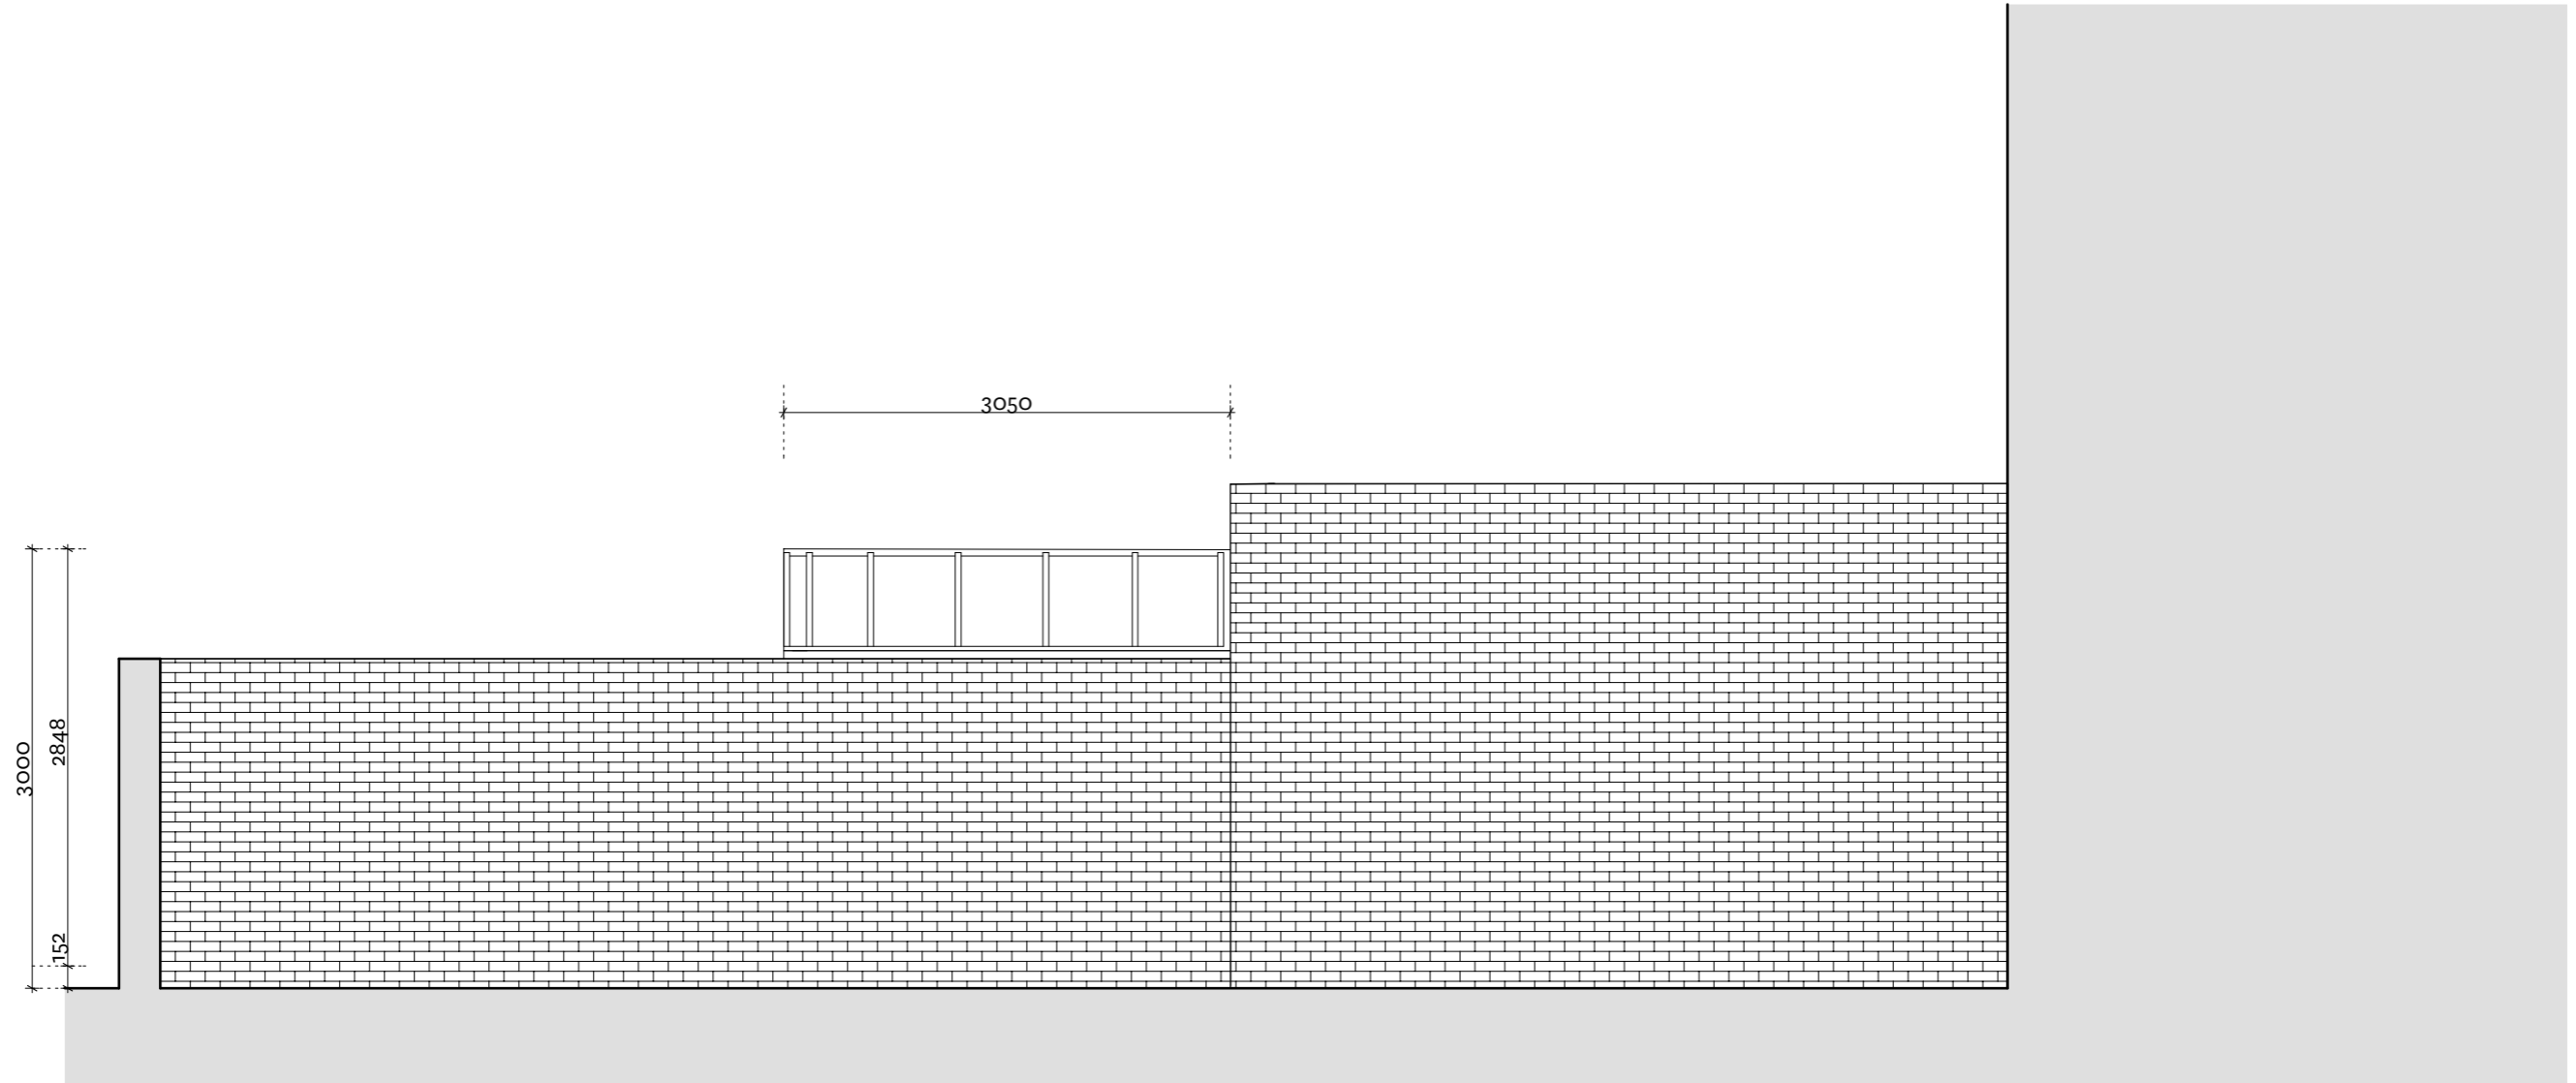

F.

DWG N°./REV. 070/-

Title. Existing: GA: Elevation: Rear Extention:
From no 80 Garden

Date. 14/09/2016

Note. PLANNING

Scale. 1:50 @ A3

Project N°. 128

Project. 81 Guilford Street - Flat 1

Status. Stage 2 Concept Design





F.

DWG N°./REV. 080/-

Title. Existing: GA: Elevation: Rear Extension:
From Rear

Date. 14/09/2016


Note. PLANNING

Scale. 1:50 @ A3

Project N°. 128

Project. 81 Guilford Street - Flat 1

Status. Stage 2 Concept Design

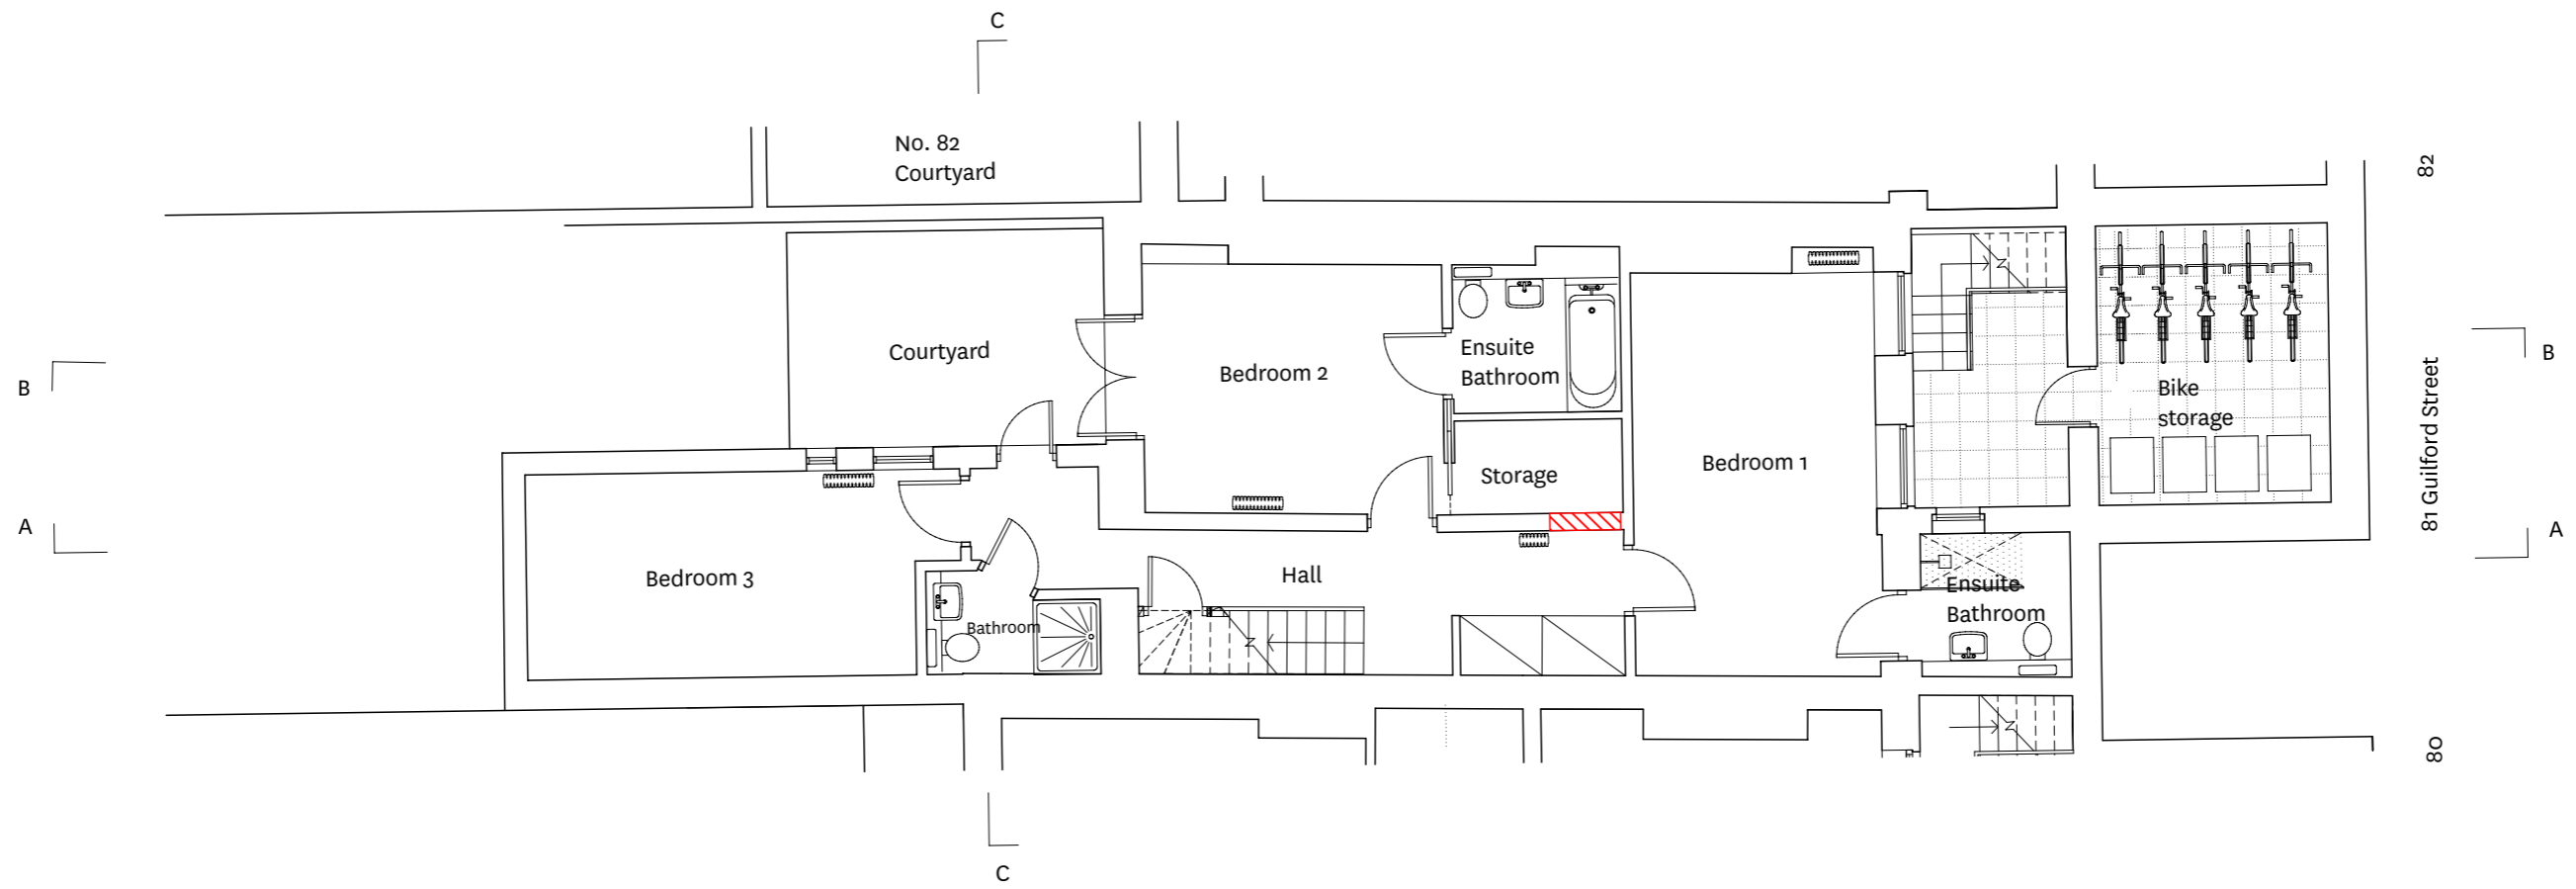

Key


— Areas to be demolished


F.

DWG N°./REV. 110/-
Title. Demolition: GA: Plan: Basement

Date. 14/09/2016
Note. PLANNING
Scale. 1:100 @ A3

Project N°. 128
Project. 81 Guilford Street - Flat 1
Status. Stage 2 Concept Design

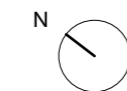

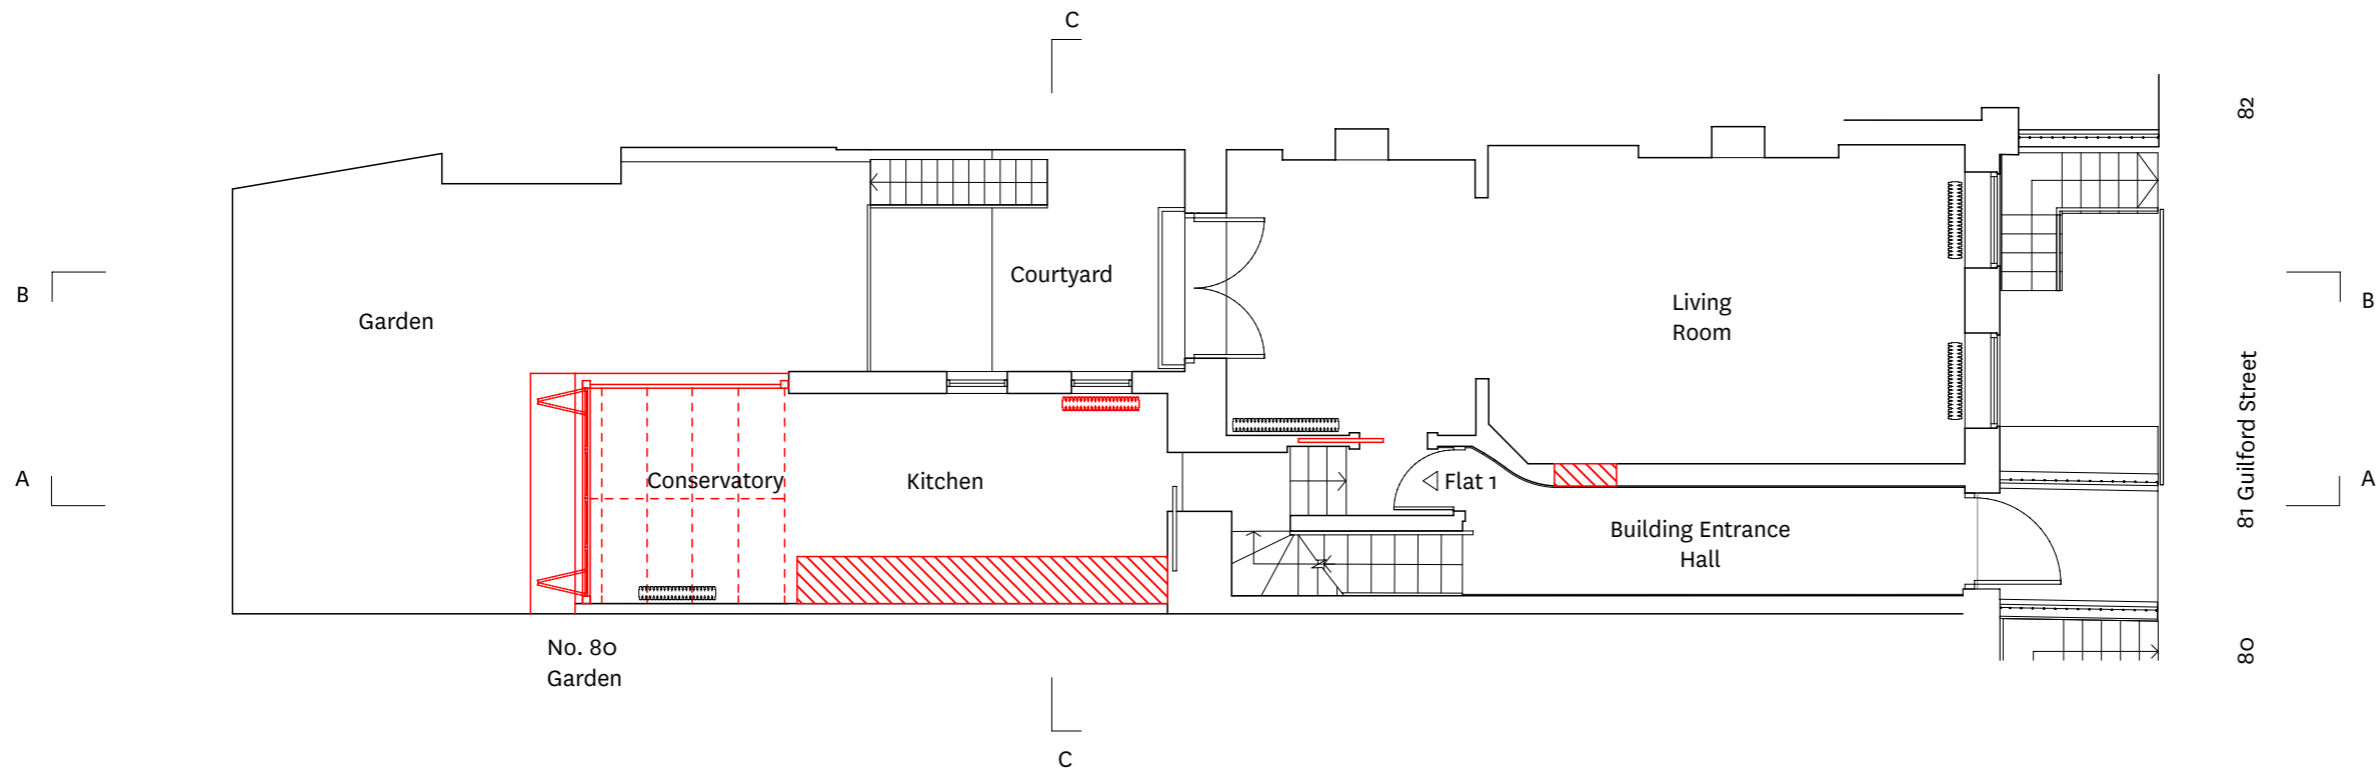

Key


— Areas to be demolished


F.

DWG N^o./REV. 120/A
Title. Demolition: GA: Plan: Ground

Date. 14/09/2016
Note. PLANNING **Scale.** 1:100 @ A3

Project N^o. 128
Project. 81 Guilford Street - Flat 1
Status. Stage 2 Concept Design

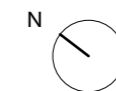

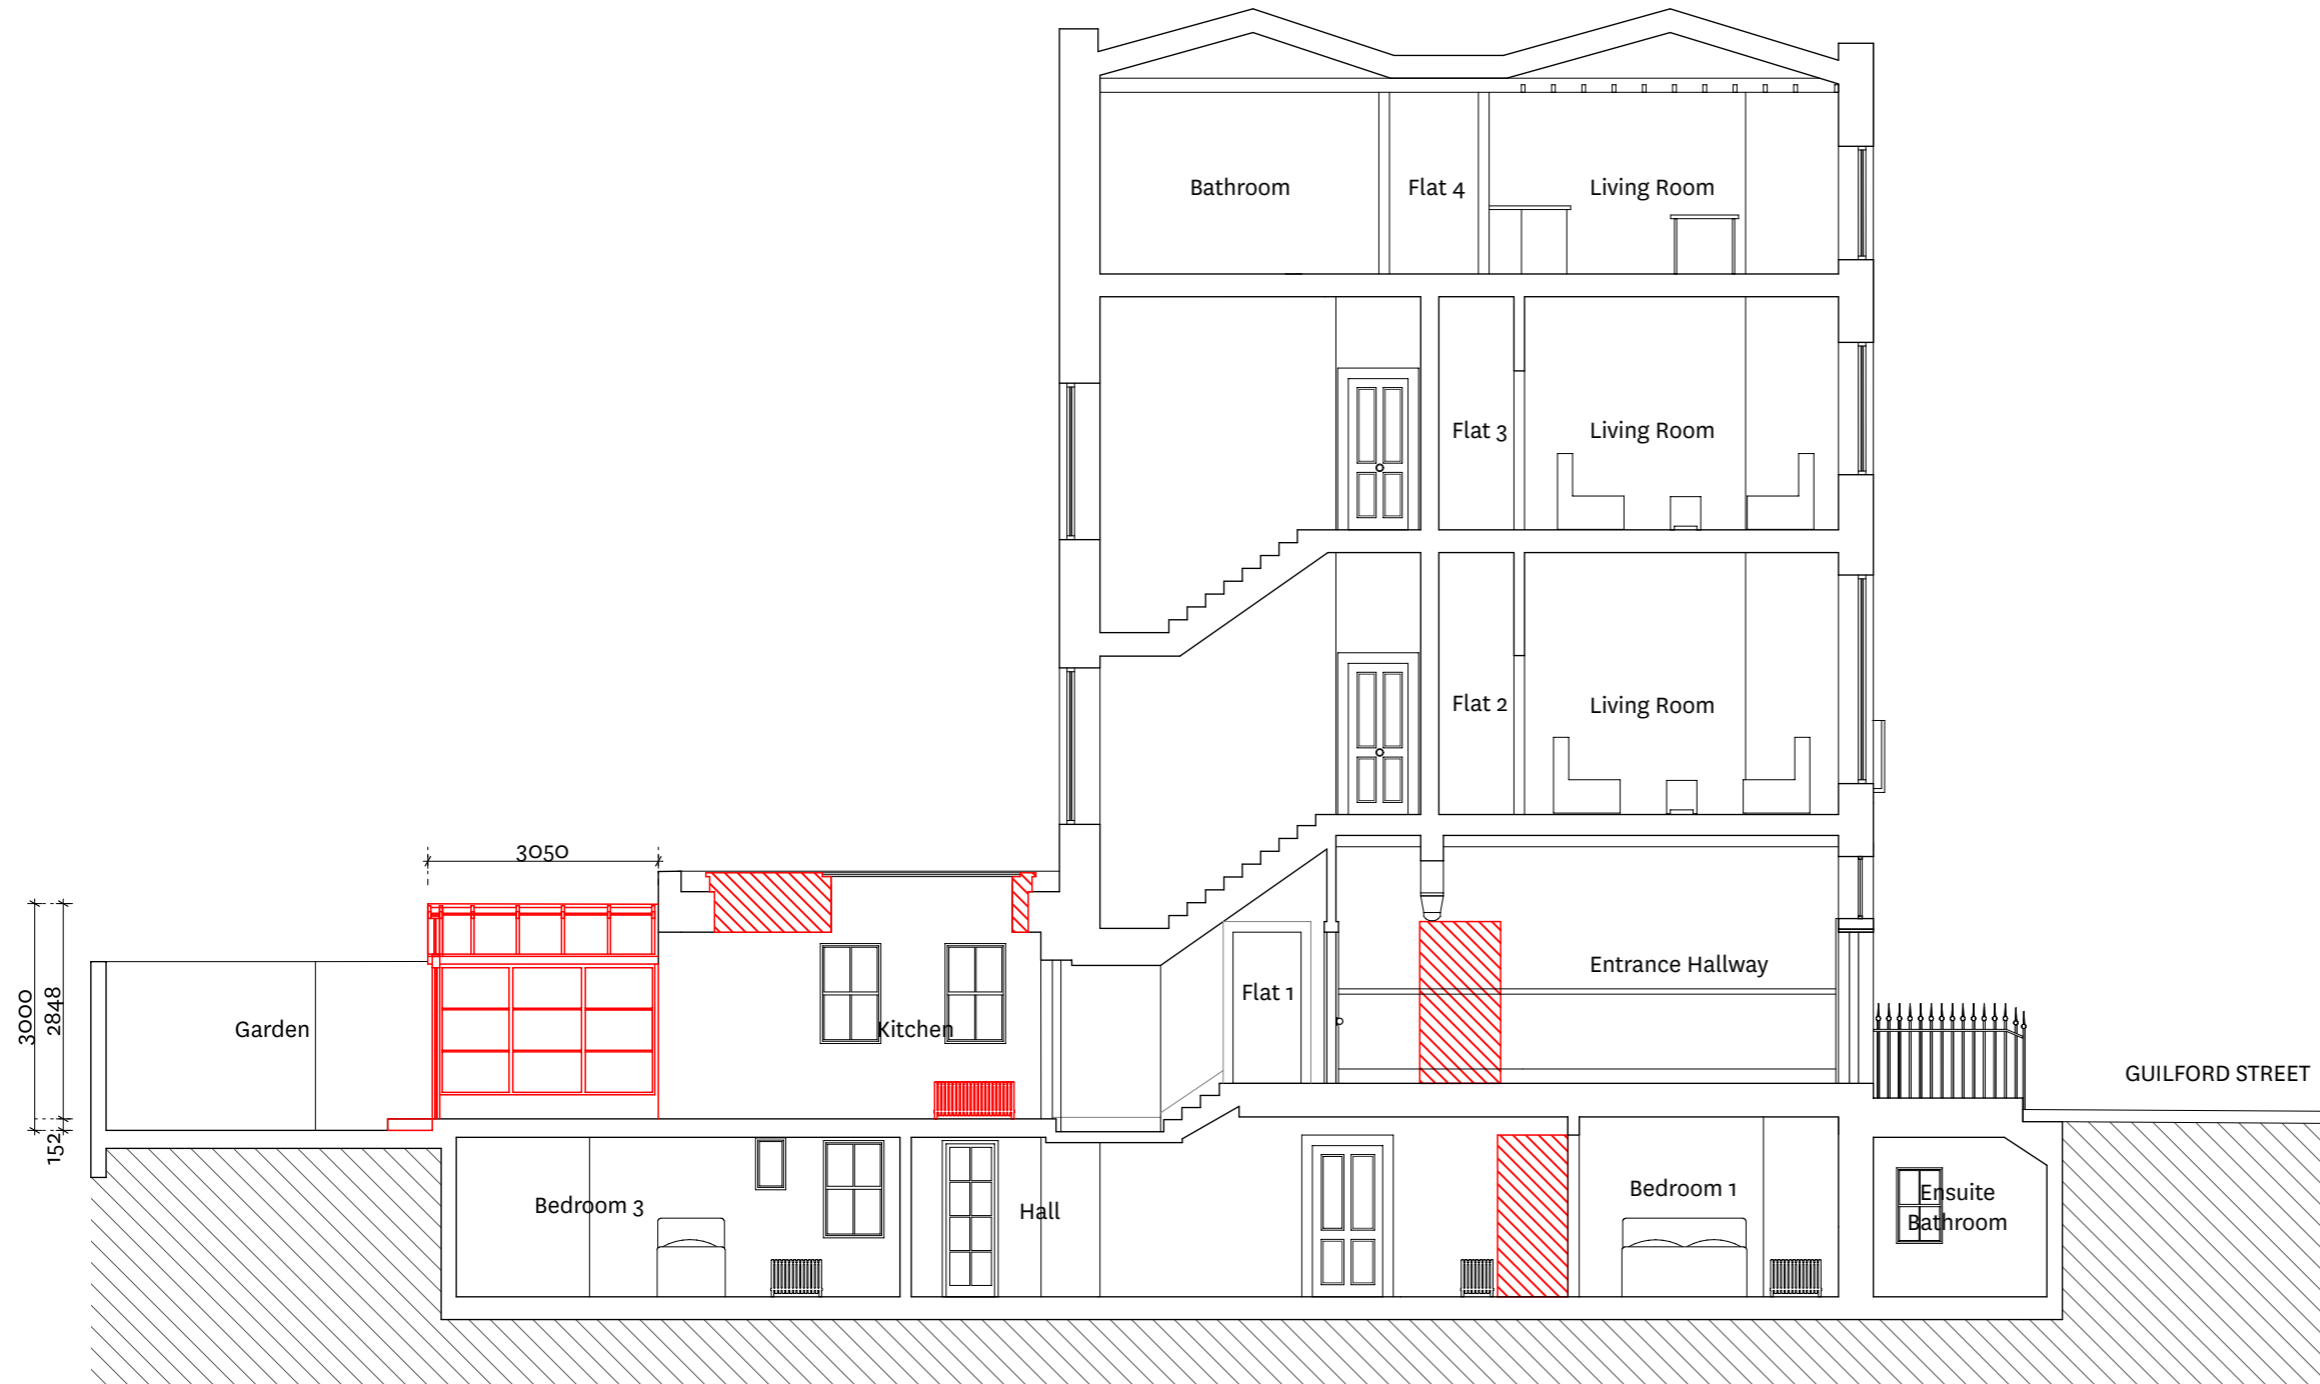

Key

— Areas to be demolished

F.

DWG N°./REV. 130/A
Title. Demolition: GA: Section A-A

Date. 14/09/2016
Note. PLANNING **Scale.** 1:100 @ A3

Project N°. 128
Project. 81 Guilford Street - Flat 1
Status. Stage 2 Concept Design





Key

— Areas to be demolished

F.

DWG N°./REV. 140/A
Title. Demolition: GA: Section: B-B

Date. 14/09/2016
Note. PLANNING **Scale.** 1:100 @ A3

Project N°. 128
Project. 81 Guilford Street - Flat 1
Status. Stage 2 Concept Design





Key
— Areas to be demolished

F.

DWG N°./REV. 150/A
Title. Demolition: GA: Section: C-C

Date. 14/09/2016
Note. PLANNING
Scale. 1:100 @ A3

Project N°. 128
Project. 81 Guilford Street - Flat 1
Status. Stage 2 Concept Design





Key
— Areas to be demolished


F.

DWG N°./REV. 160/-
Title. Demolition: GA: Elevation: Rear Extension:
From Courtyard

Date. 14/09/2016
Note. PLANNING
Scale. 1:50 @ A3

Project N°. 128
Project. 81 Guilford Street - Flat 1
Status. Stage 2 Concept Design



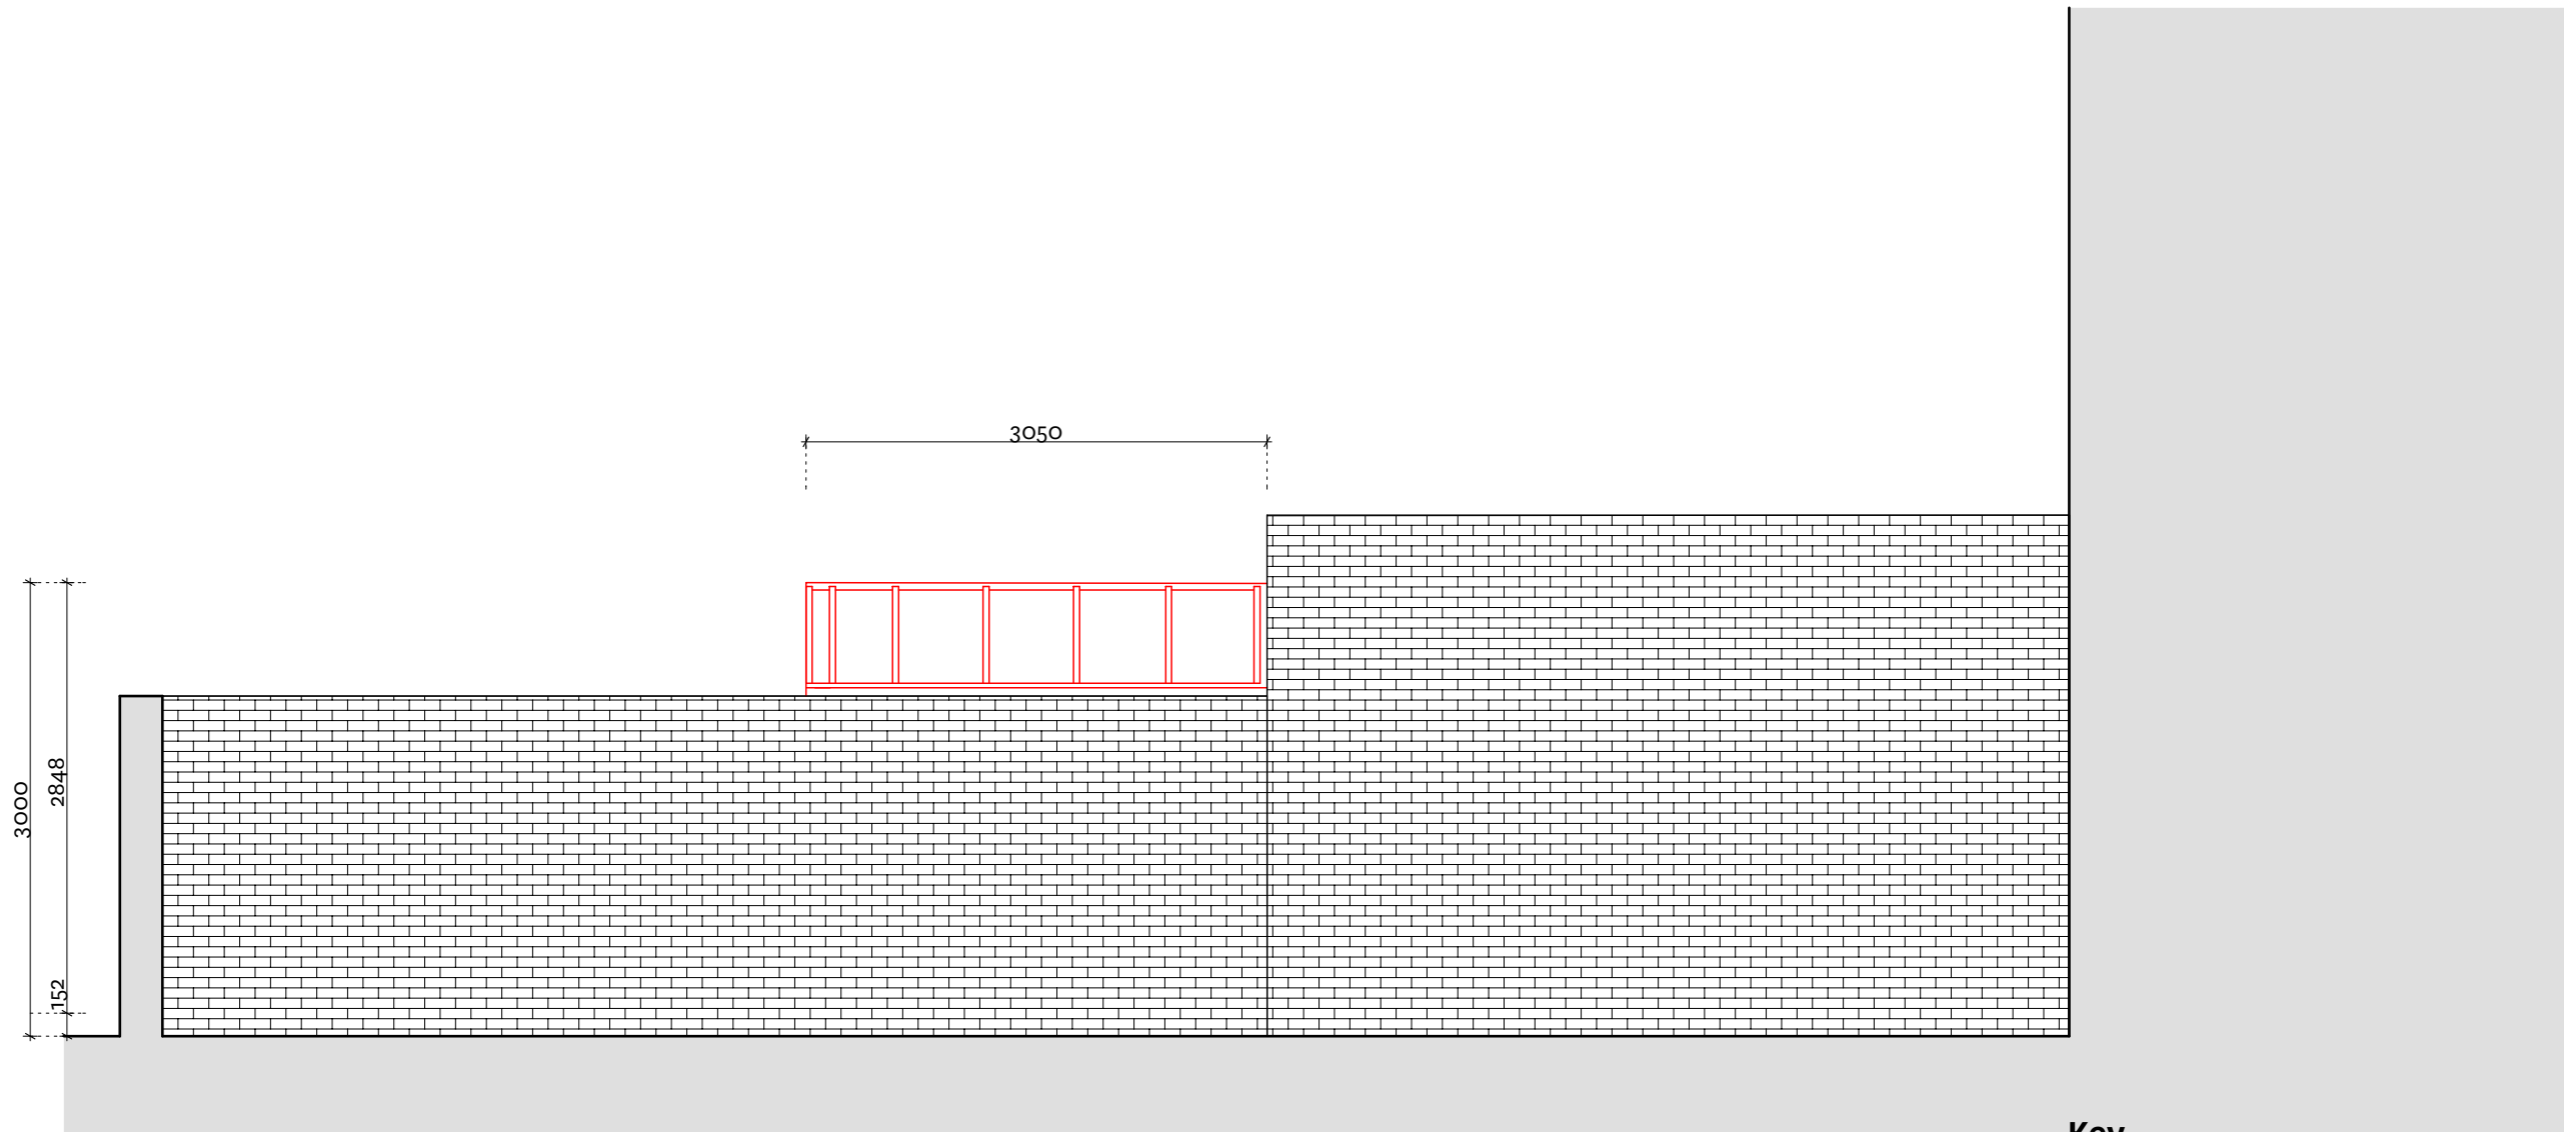

Key

— Areas to be demolished

F.

DWG N°./REV. 170/-

Title. Demolition: GA: Elevation: Rear Extention:
From no 80 Garden

Date. 14/09/2016

Note. PLANNING

Scale. 1:50 @ A3

Project N°. 128

Project. 81 Guilford Street - Flat 1

Status. Stage 2 Concept Design






Key
— Areas to be demolished

F.

DWG N°./REV. 180/-
Title. Demolition: GA: Elevation: Rear Extension:
From Rear

Date. 14/09/2016
Note. PLANNING **Scale.** 1:50 @ A3

Project N°. 128
Project. 81 Guilford Street - Flat 1
Status. Stage 2 Concept Design

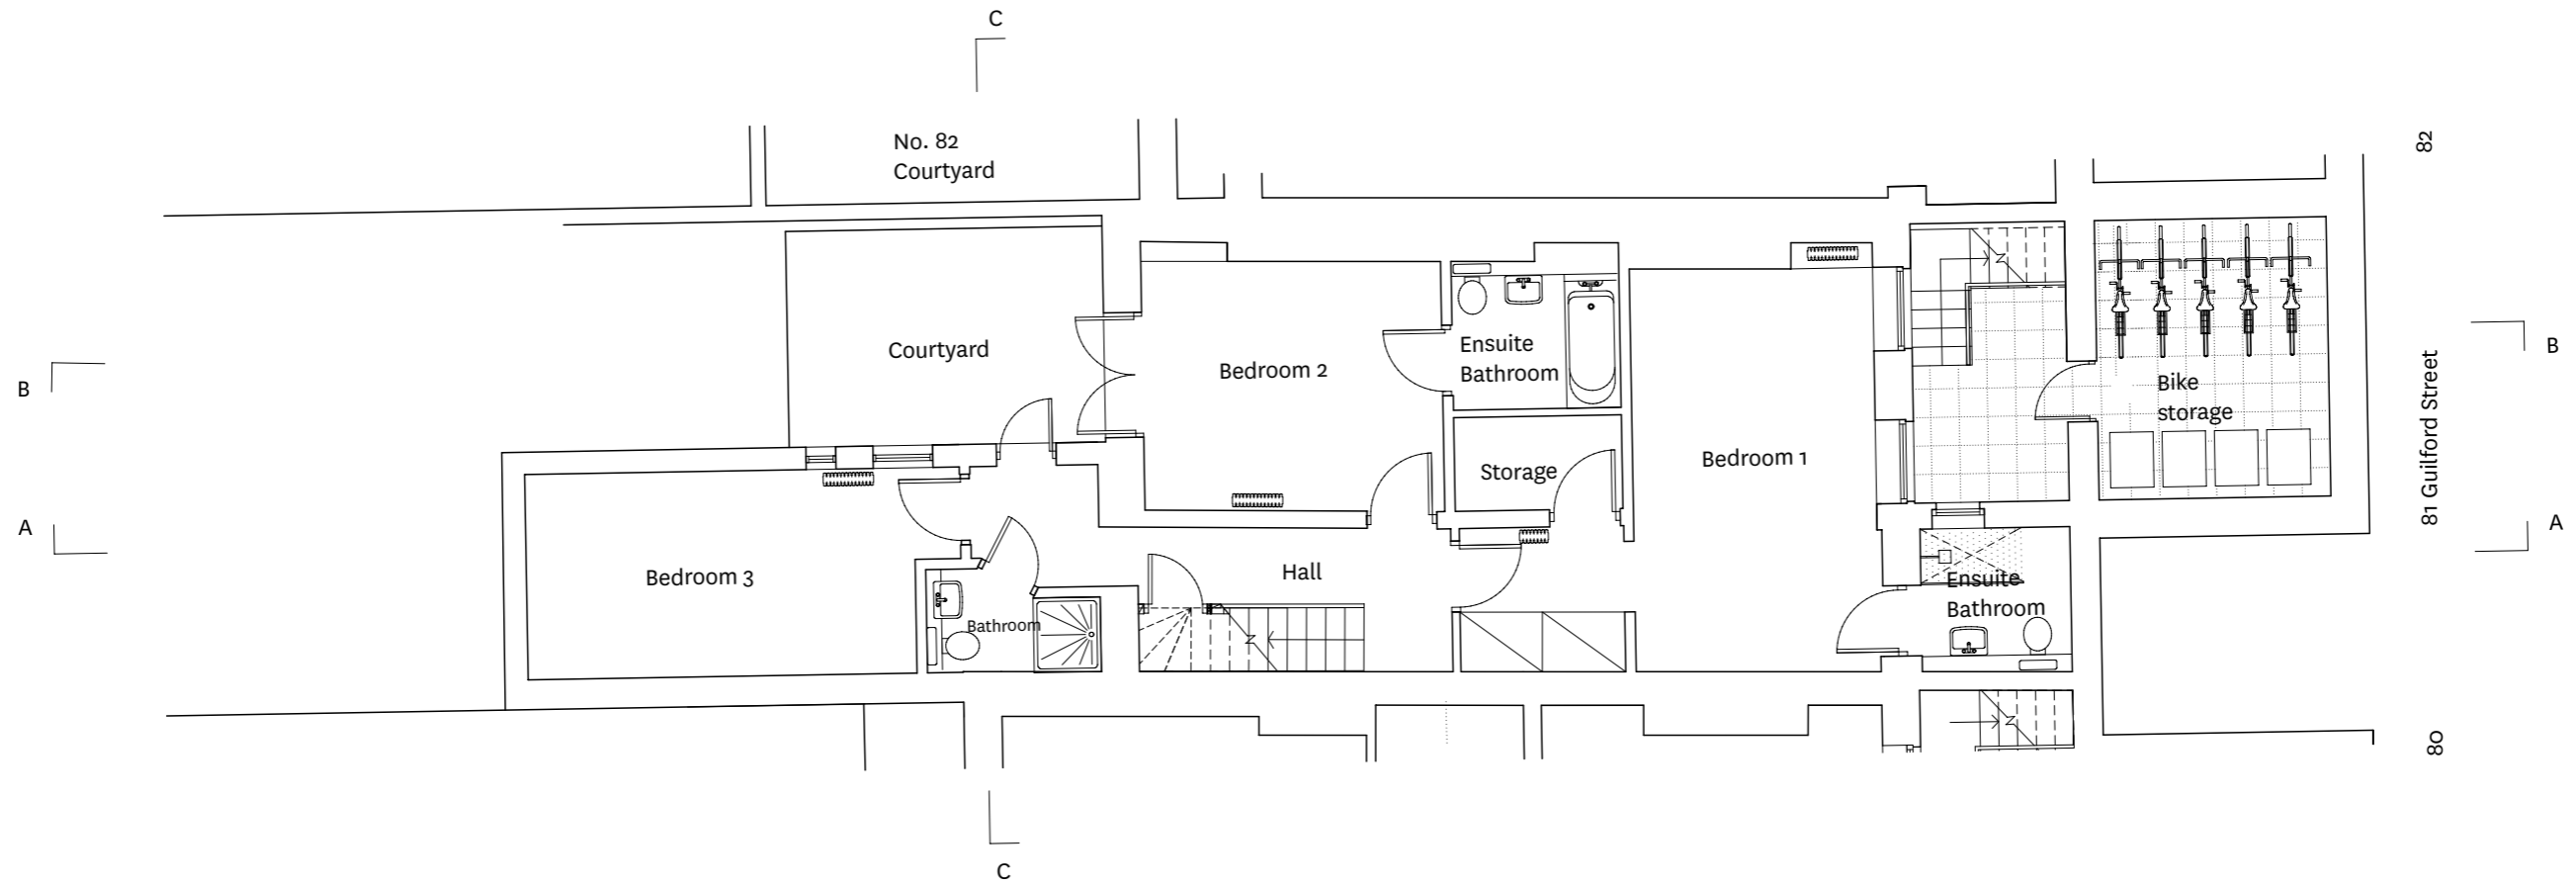



F.

DWG N°./REV. 210/-
Title. Proposed: GA: Plan: Basement

Date. 14/09/2016
Note. PLANNING
Scale. 1:100 @ A3

Project N°. 128
Project. 81 Guilford Street - Flat 1
Status. Stage 2 Concept Design

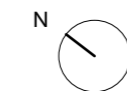


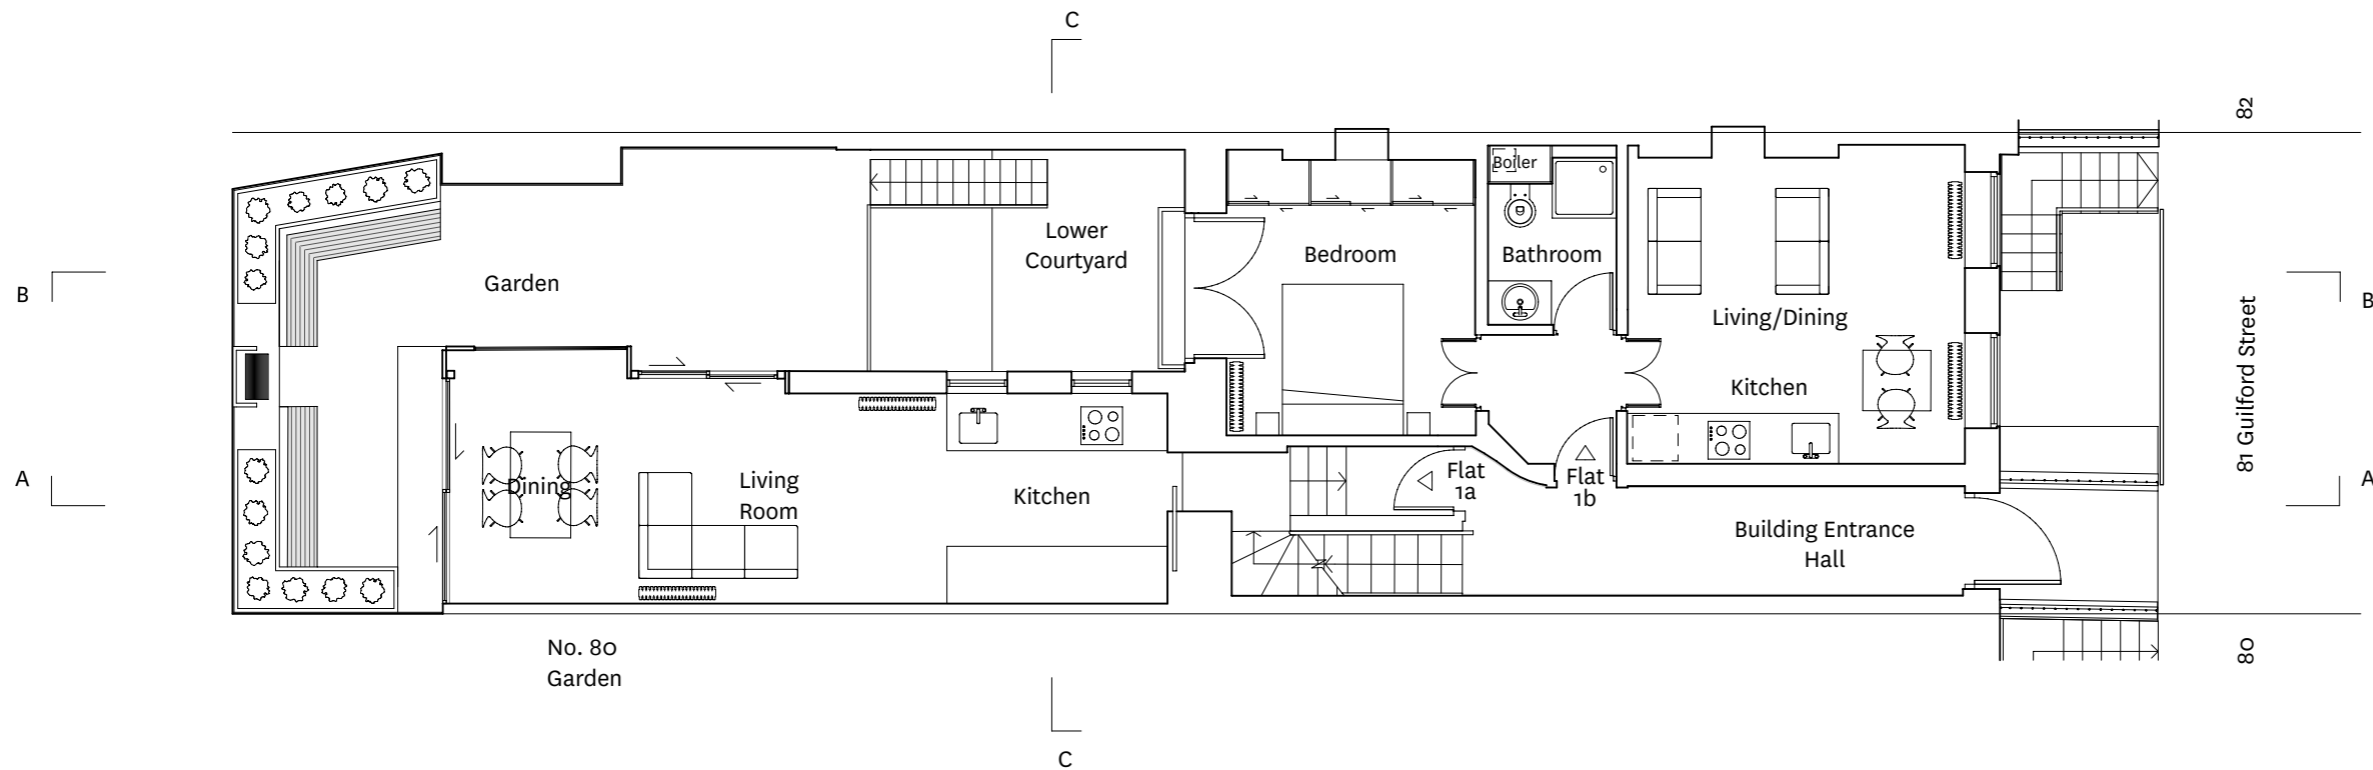



F.

DWG N^o./REV. 220/-
Title. Proposed: GA: Plan: Ground 1:100

Date. 14/09/2016
Note. PLANNING **Scale.** 1:100 @ A3

Project N^o. 128
Project. 81 Guilford Street - Flat 1
Status. Stage 2 Concept Design

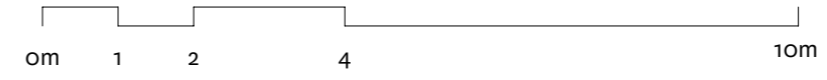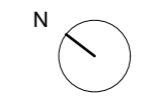

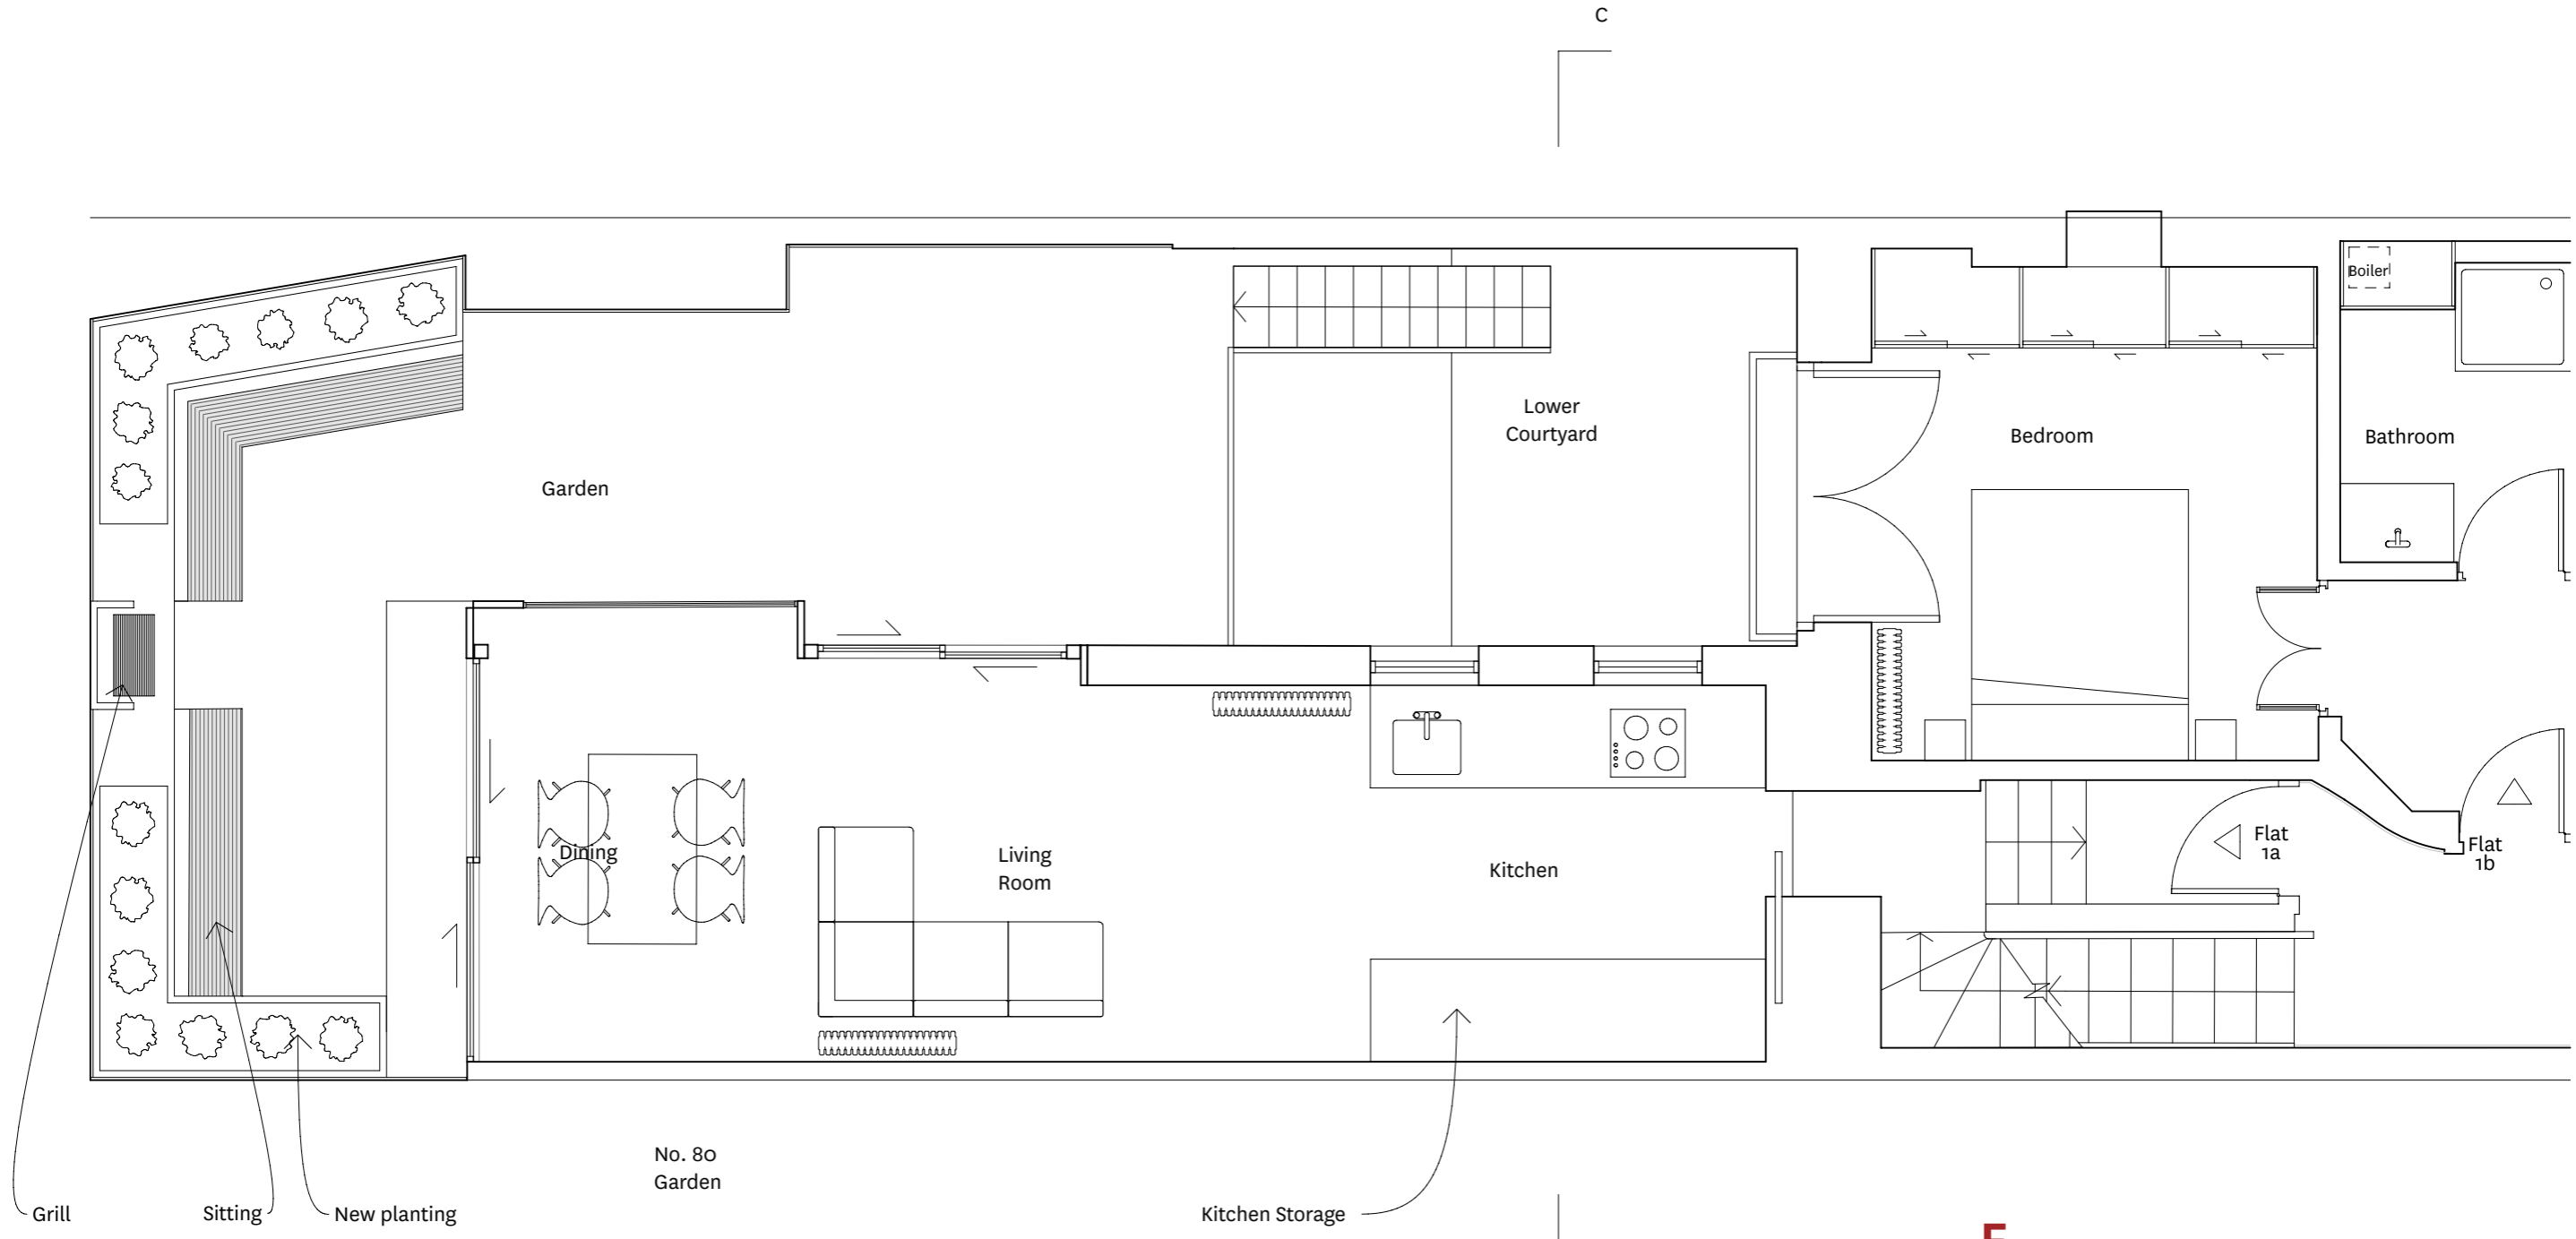


F.

DWG N°./REV. 222/-
Title. Proposed: GA: Plan: Ground Flat 1A

Date. 14/09/2016
Note. PLANNING
Scale. 1:50 @ A3

Project N°. 128
Project. 81 Guilford Street - Flat 1
Status. Stage 2 Concept Design

167 Foundling Court, WC1N 1AN T.+44 0 20 7713 7593
F.+44 0 20 7713 7594 E. friend@friendandcompany.co.uk
www.friendandcompany.co.uk **Friendandcompany.Architects**

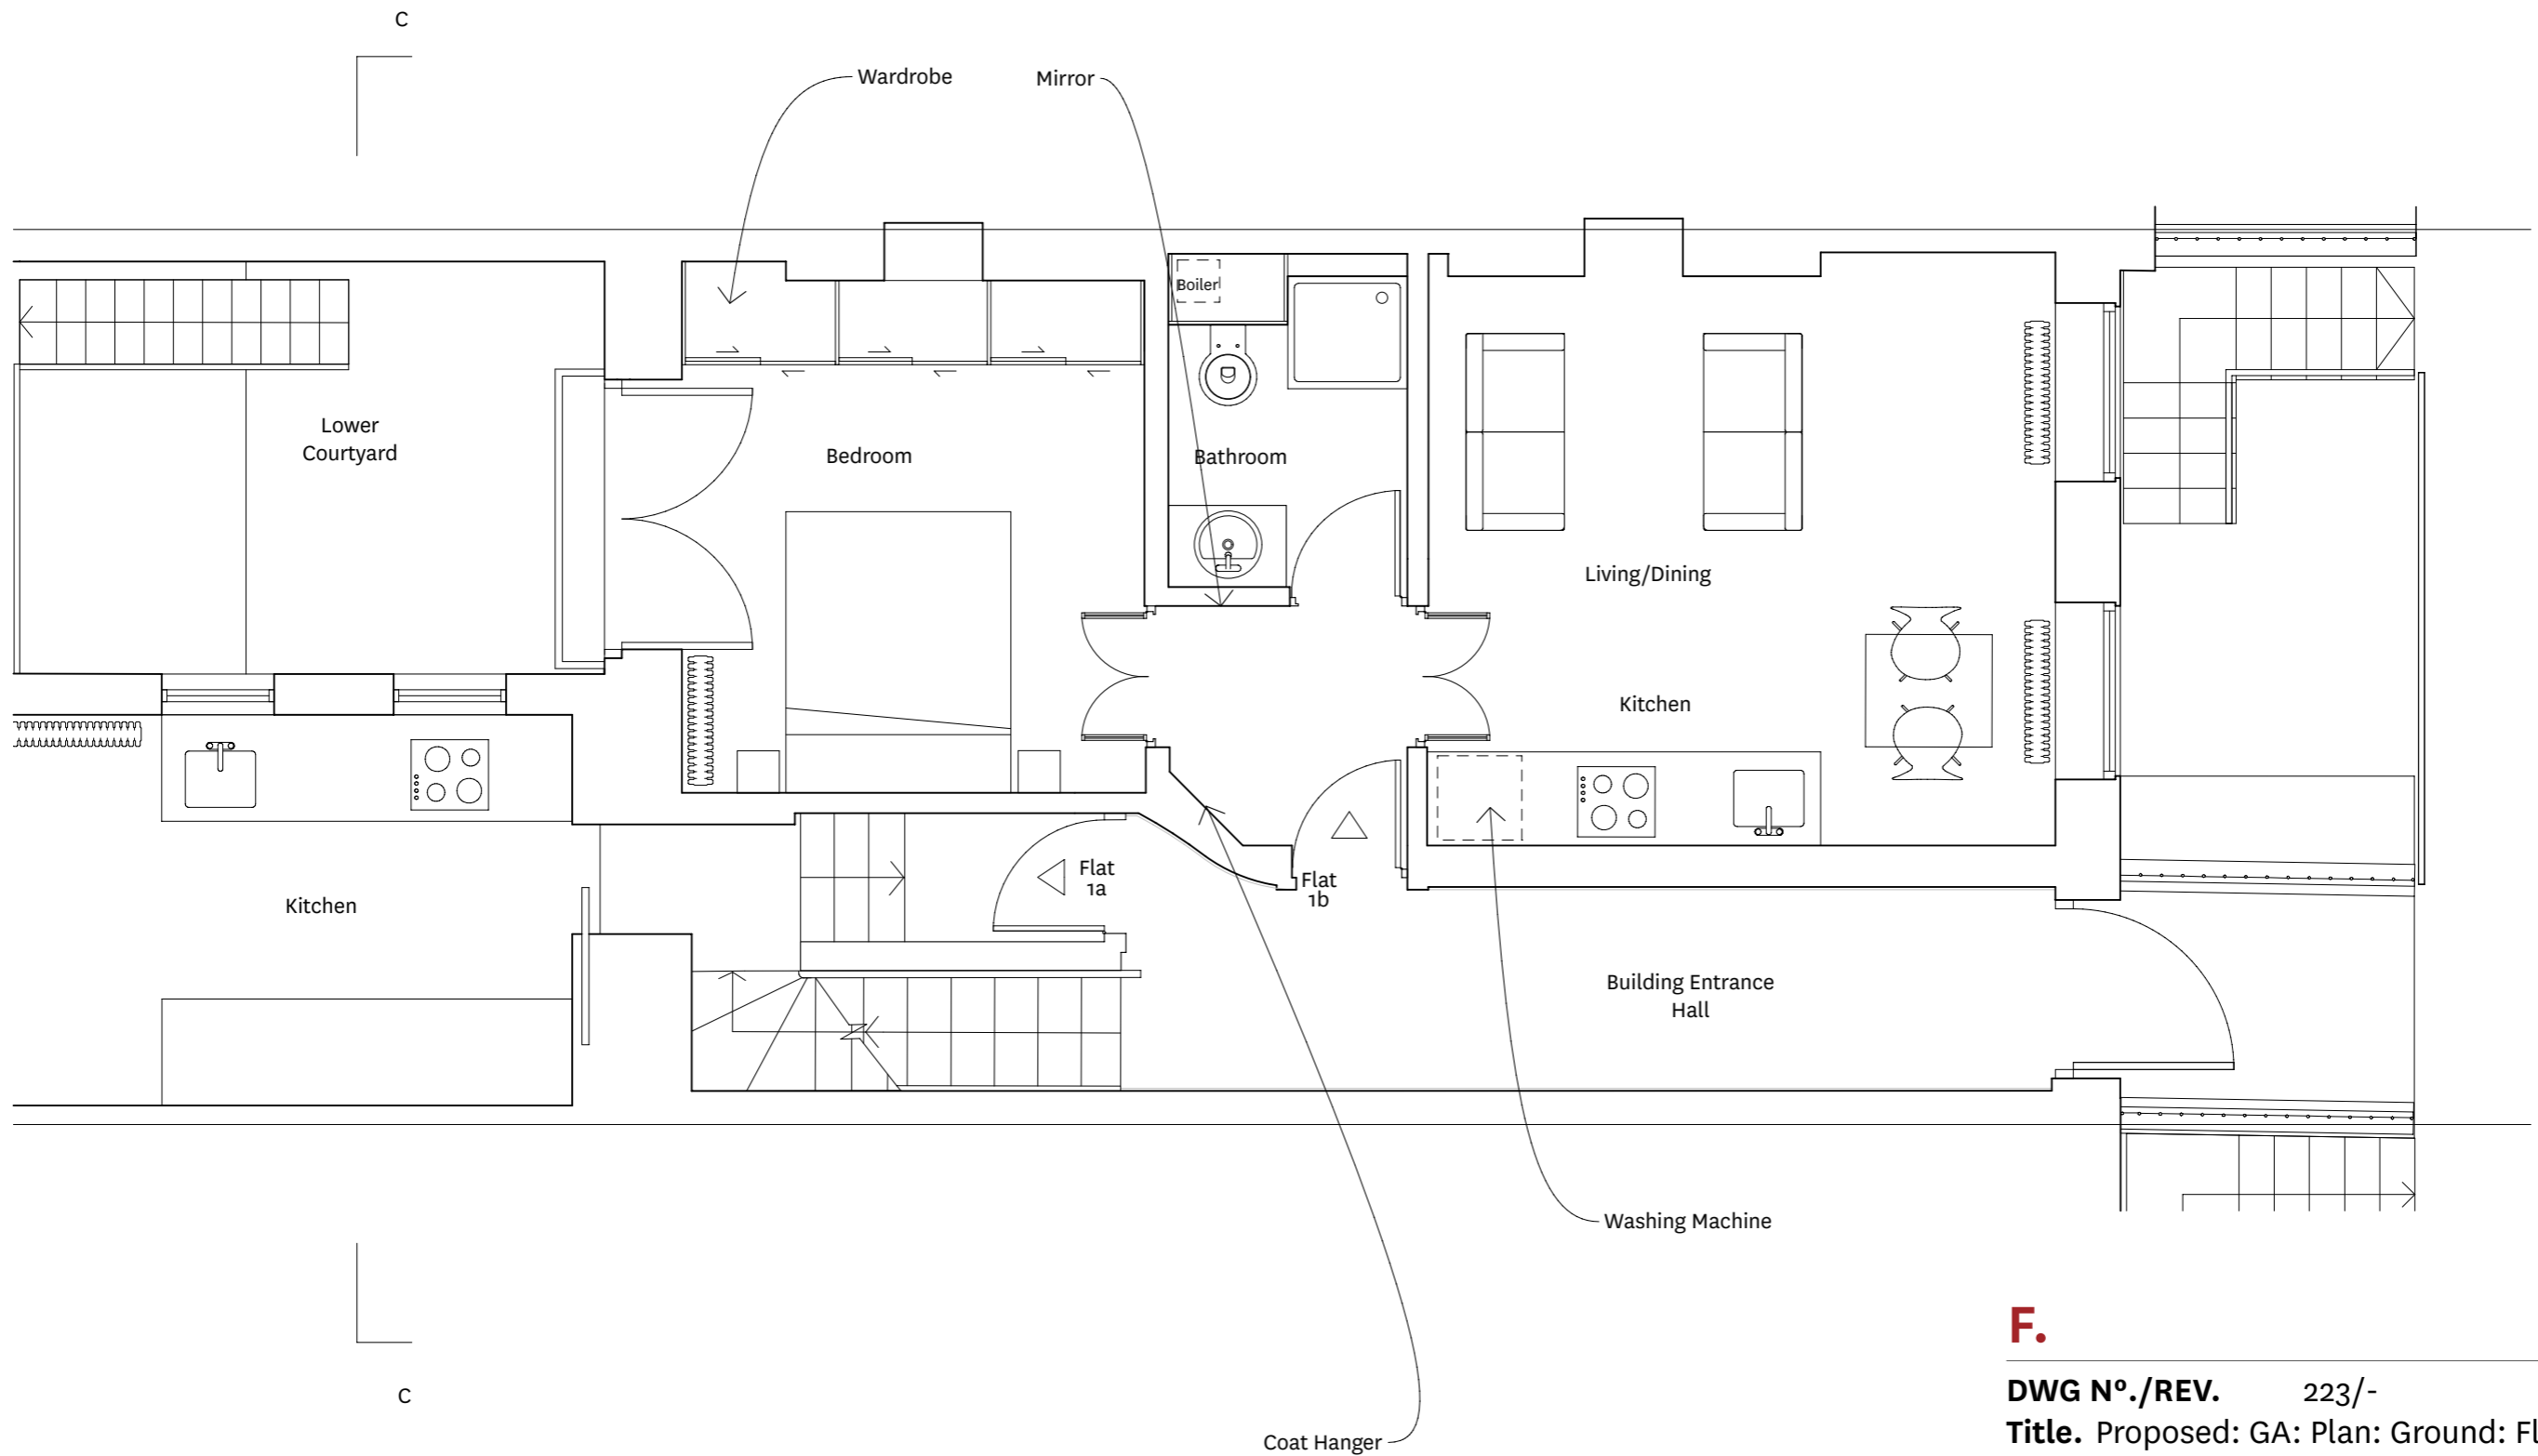

F.

DWG N°./REV. 223/-
Title. Proposed: GA: Plan: Ground: Flat 1B

Date. 14/09/2016
Note. PLANNING **Scale.** 1:50 @ A3

Project N°. 128
Project. 81 Guilford Street - Flat 1
Status. Stage 2 Concept Design

167 Foundling Court, WC1N 1AN T.+44 0 20 7713 7593
 F.+44 0 20 7713 7594 E. friend@friendandcompany.co.uk
 www.friendandcompany.co.uk **Friendandcompany.Architects**



F.

DWG N°./REV. 230/A
Title. Proposed: GA: Section A-A

Date. 14/09/2016
Note. PLANNING **Scale.** 1:100 @ A3

Project N°. 128
Project. 81 Guilford Street - Flat 1
Status. Stage 2 Concept Design

167 Foundling Court, WC1N 1AN T.+44 0 20 7713 7593
 F.+44 0 20 7713 7594 E. friend@friendandcompany.co.uk
 www.friendandcompany.co.uk **Friendandcompany.Architects**





F.

DWG N°./REV. 240/A
Title. Proposed: GA: Section: B-B

Date. 14/09/2016
Note. PLANNING **Scale.** 1:100 @ A3

Project N°. 128
Project. 81 Guilford Street - Flat 1
Status. Stage 2 Concept Design




F.

DWG N°./REV. 250/A
Title. Proposed: GA: Section: C-C

Date. 14/09/2016
Note. PLANNING
Scale. 1:100 @ A3

Project N°. 128
Project. 81 Guilford Street - Flat 1
Status. Stage 2 Concept Design

167 Foundling Court, WC1N 1AN T.+44 0 20 7713 7593
F.+44 0 20 7713 7594 E. friend@friendandcompany.co.uk
www.friendandcompany.co.uk **Friendandcompany.Architects**

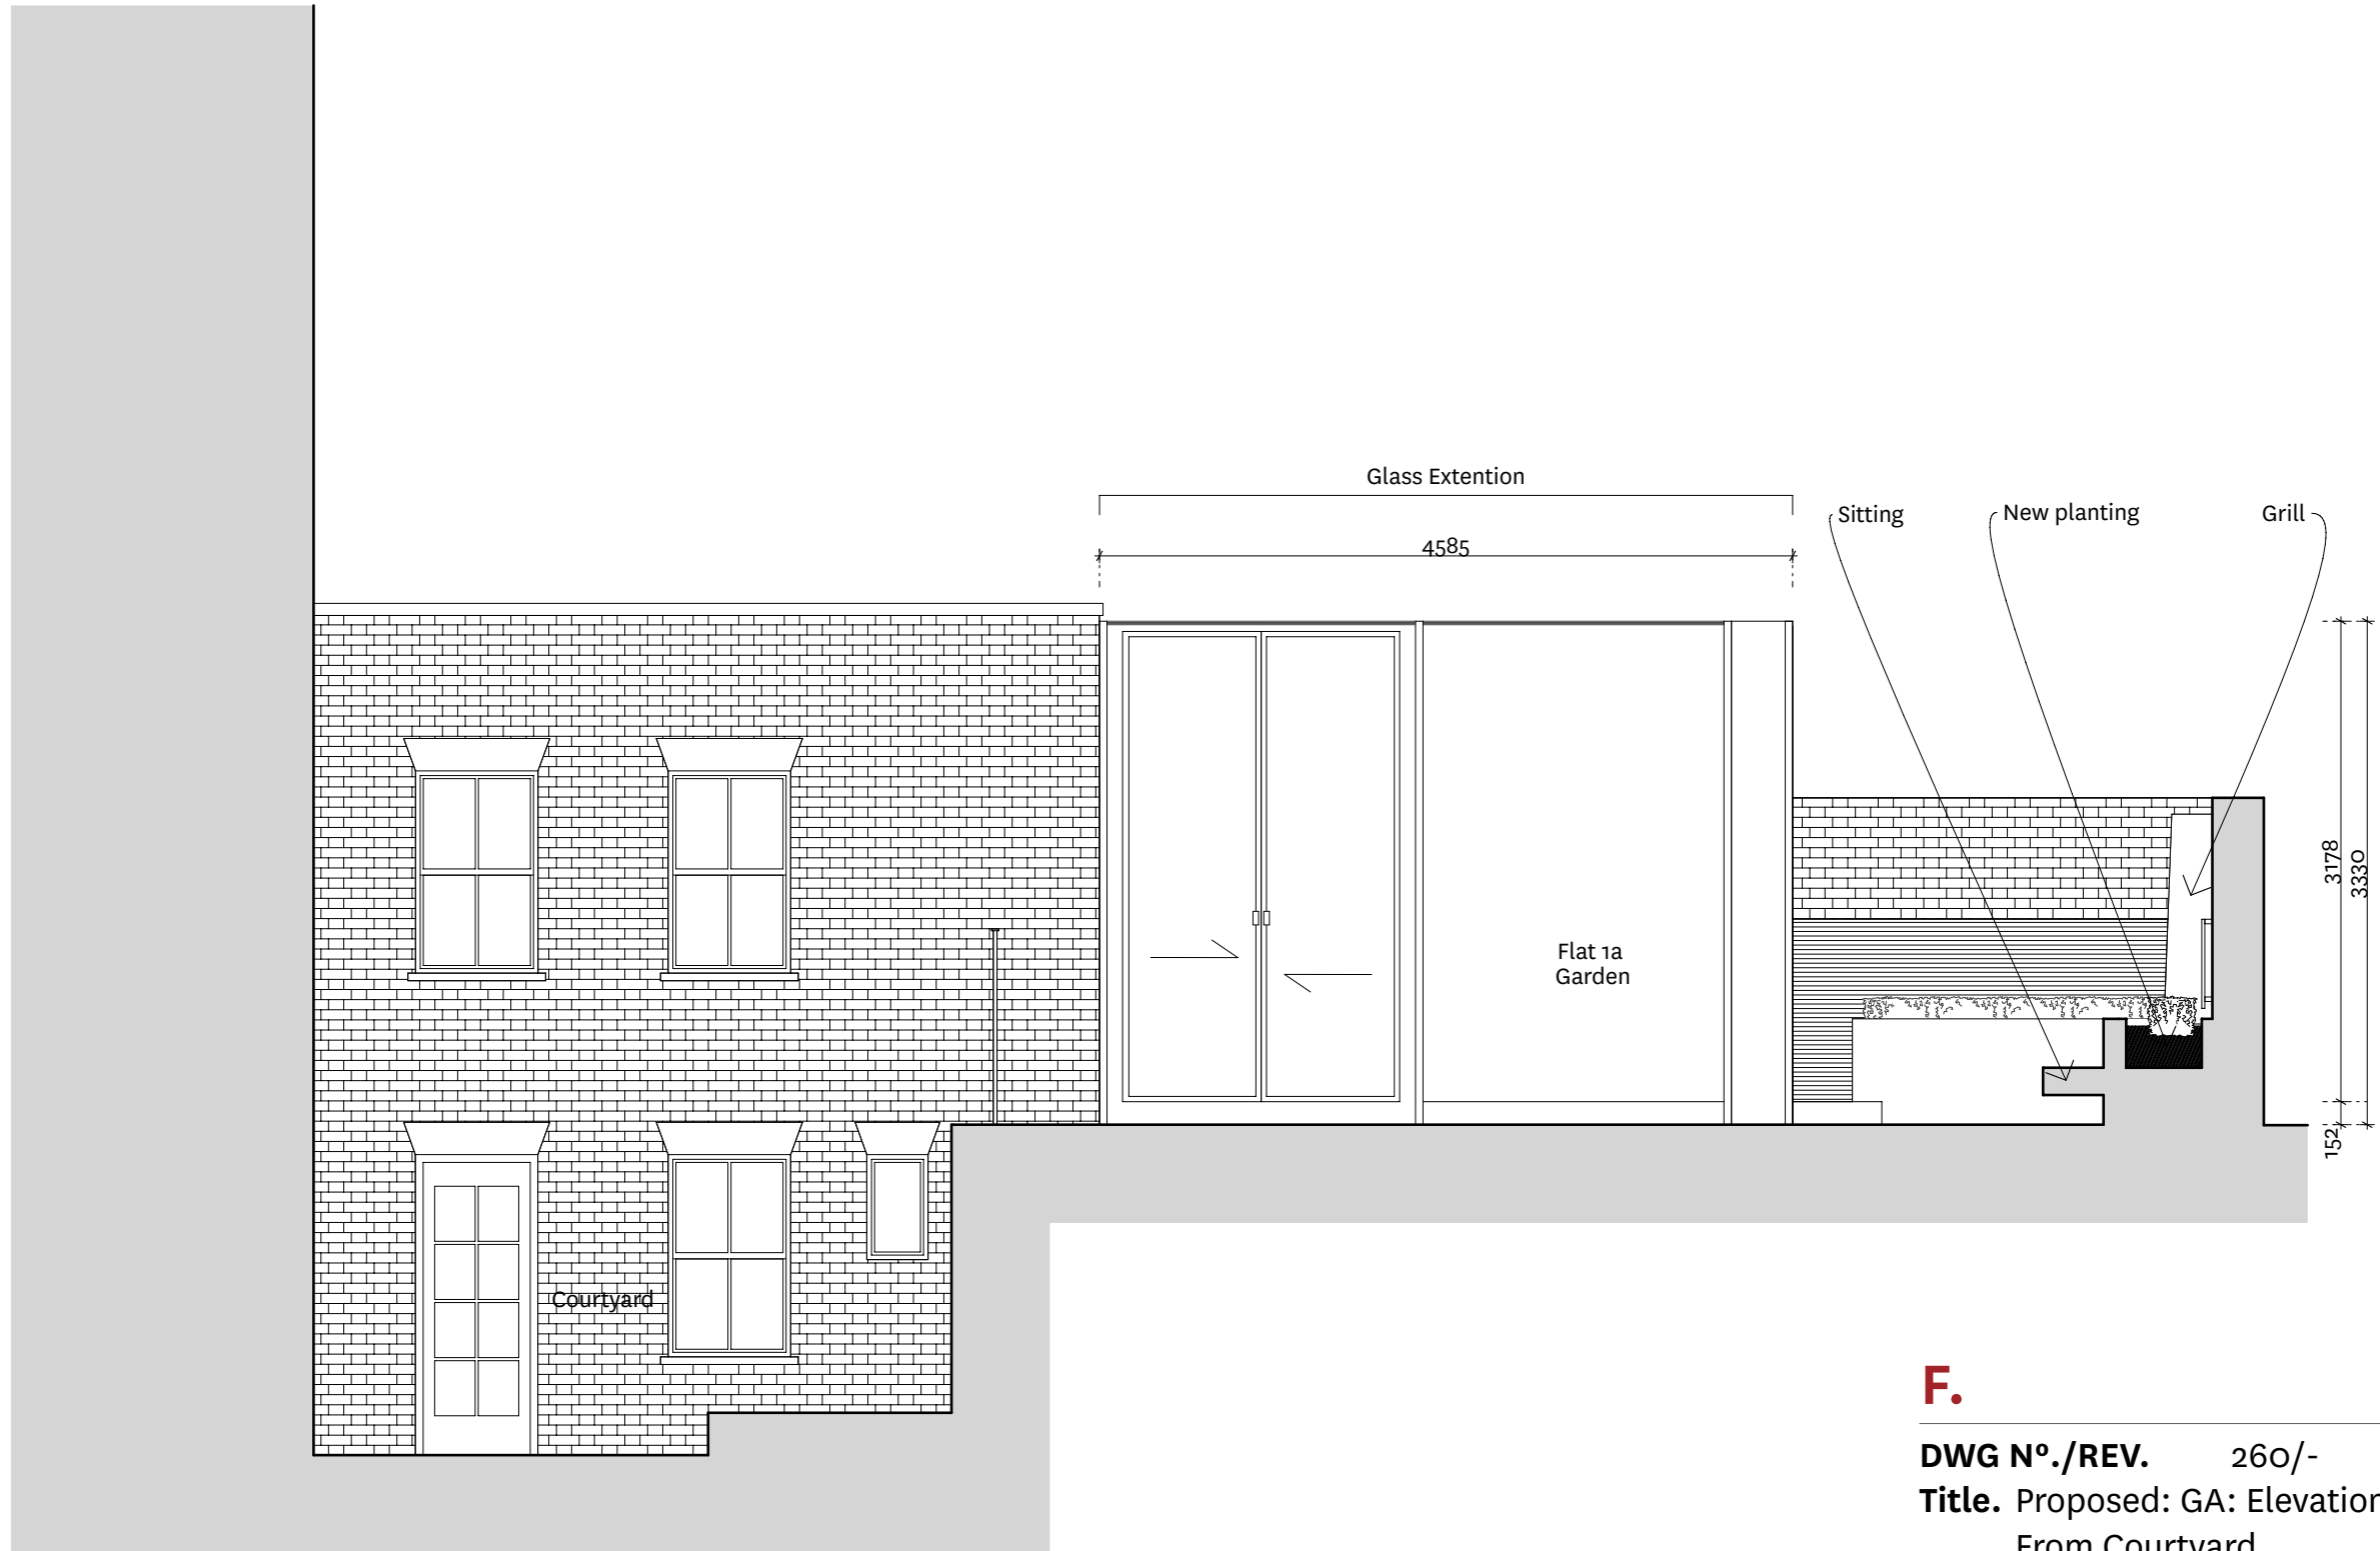


F.

DWG N°./REV. 260/-
Title. Proposed: GA: Elevation: Rear Extention:
From Courtyard

Date. 14/09/2016
Note. PLANNING
Scale. 1:50 @ A3

Project N°. 128
Project. 81 Guilford Street - Flat 1
Status. Stage 2 Concept Design

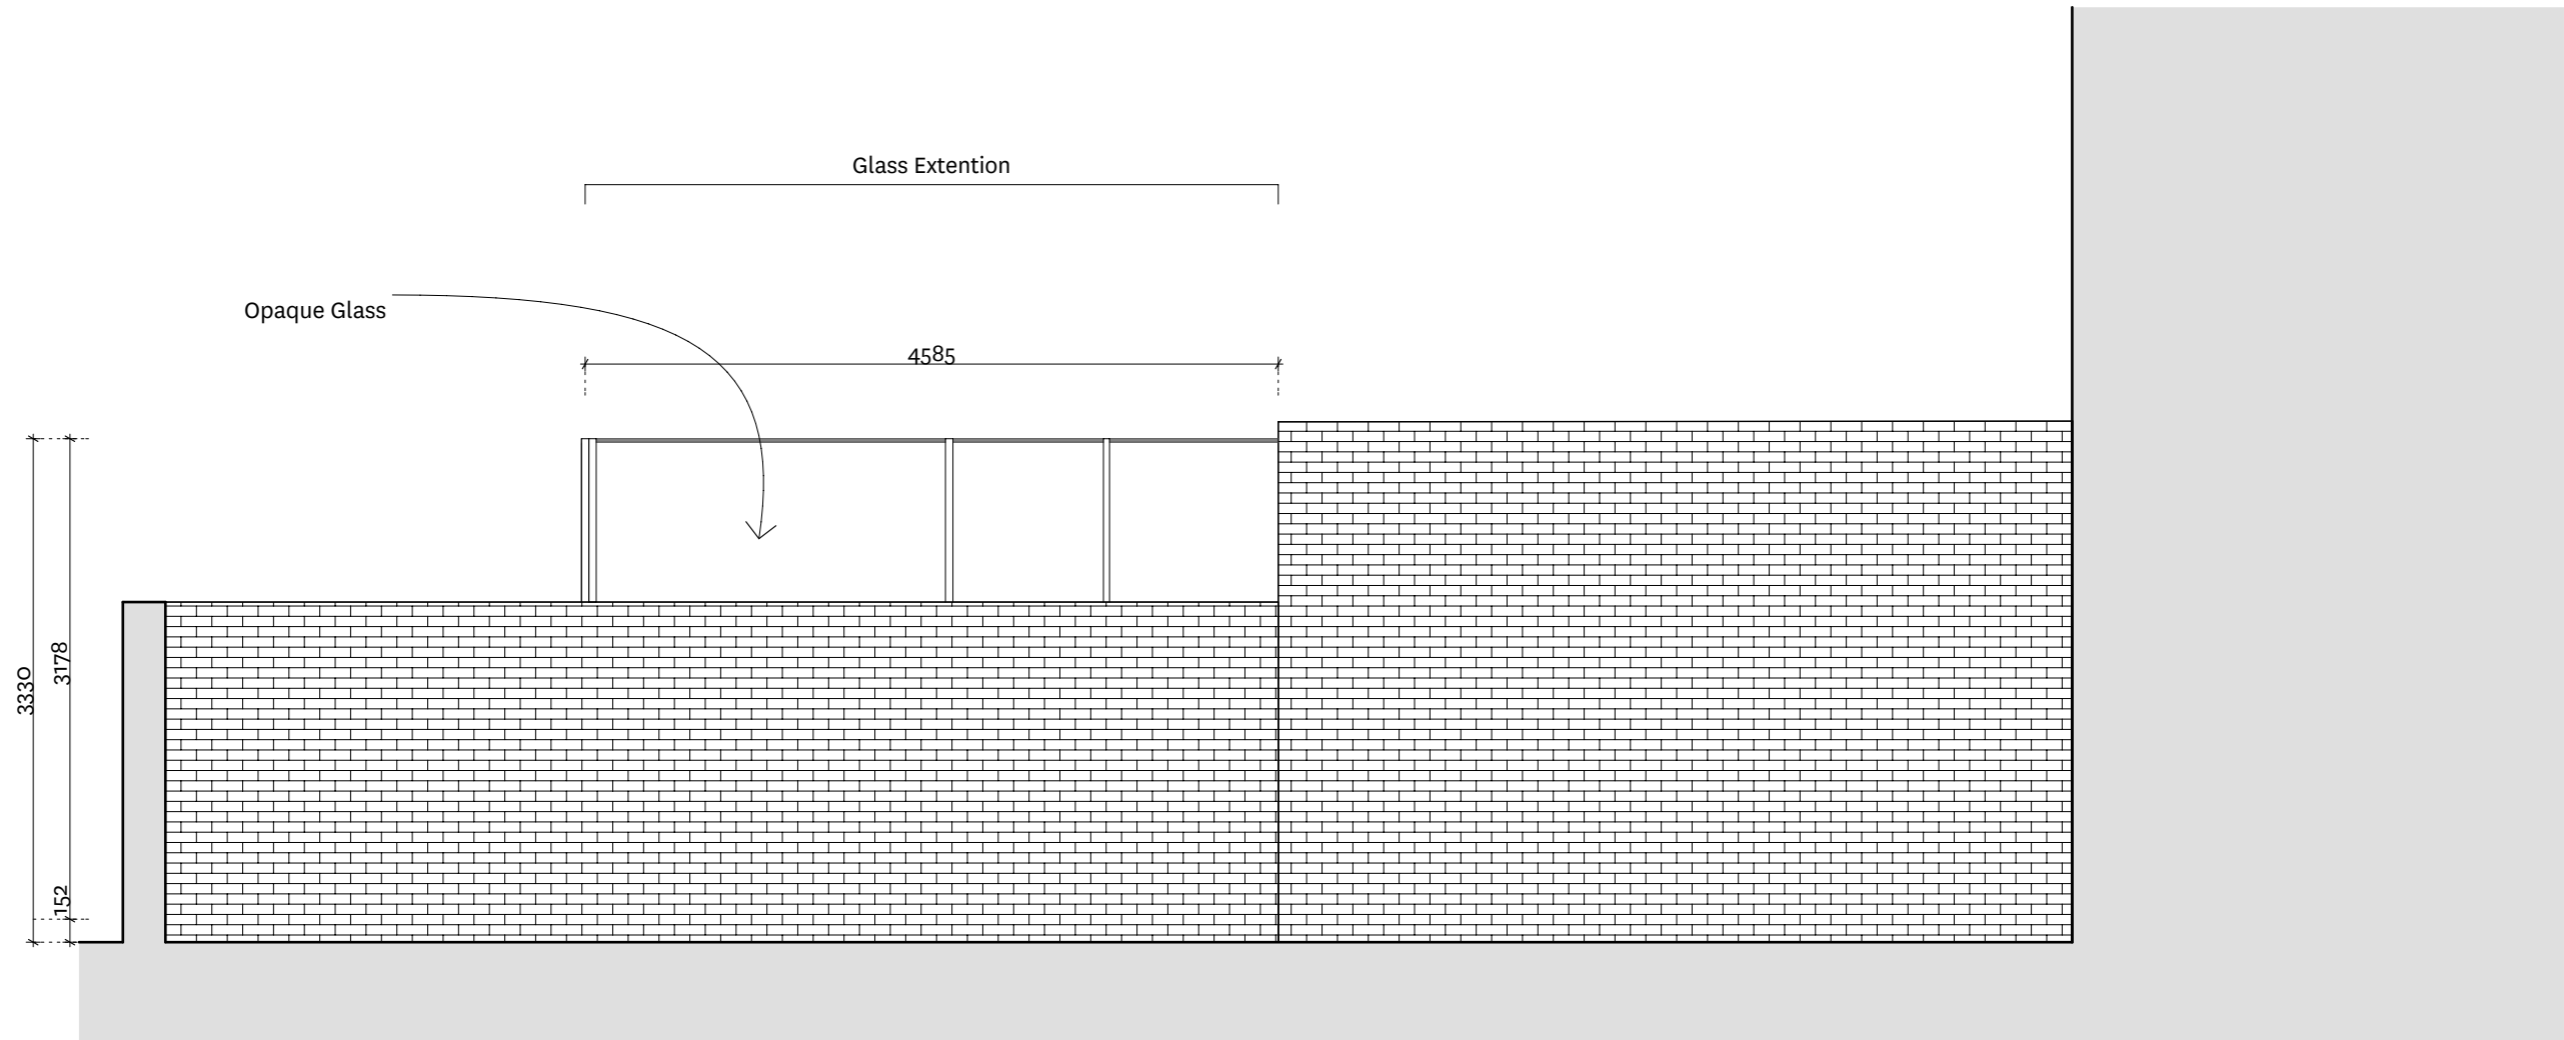

F.

DWG N°./REV. 270/-

Title. Proposed: GA: Elevation: Rear Extention:
From no 80 Garden

Date. 14/09/2016

Note. PLANNING


Scale. 1:50 @ A3

Project N°. 128

Project. 81 Guilford Street - Flat 1

Status. Stage 2 Concept Design



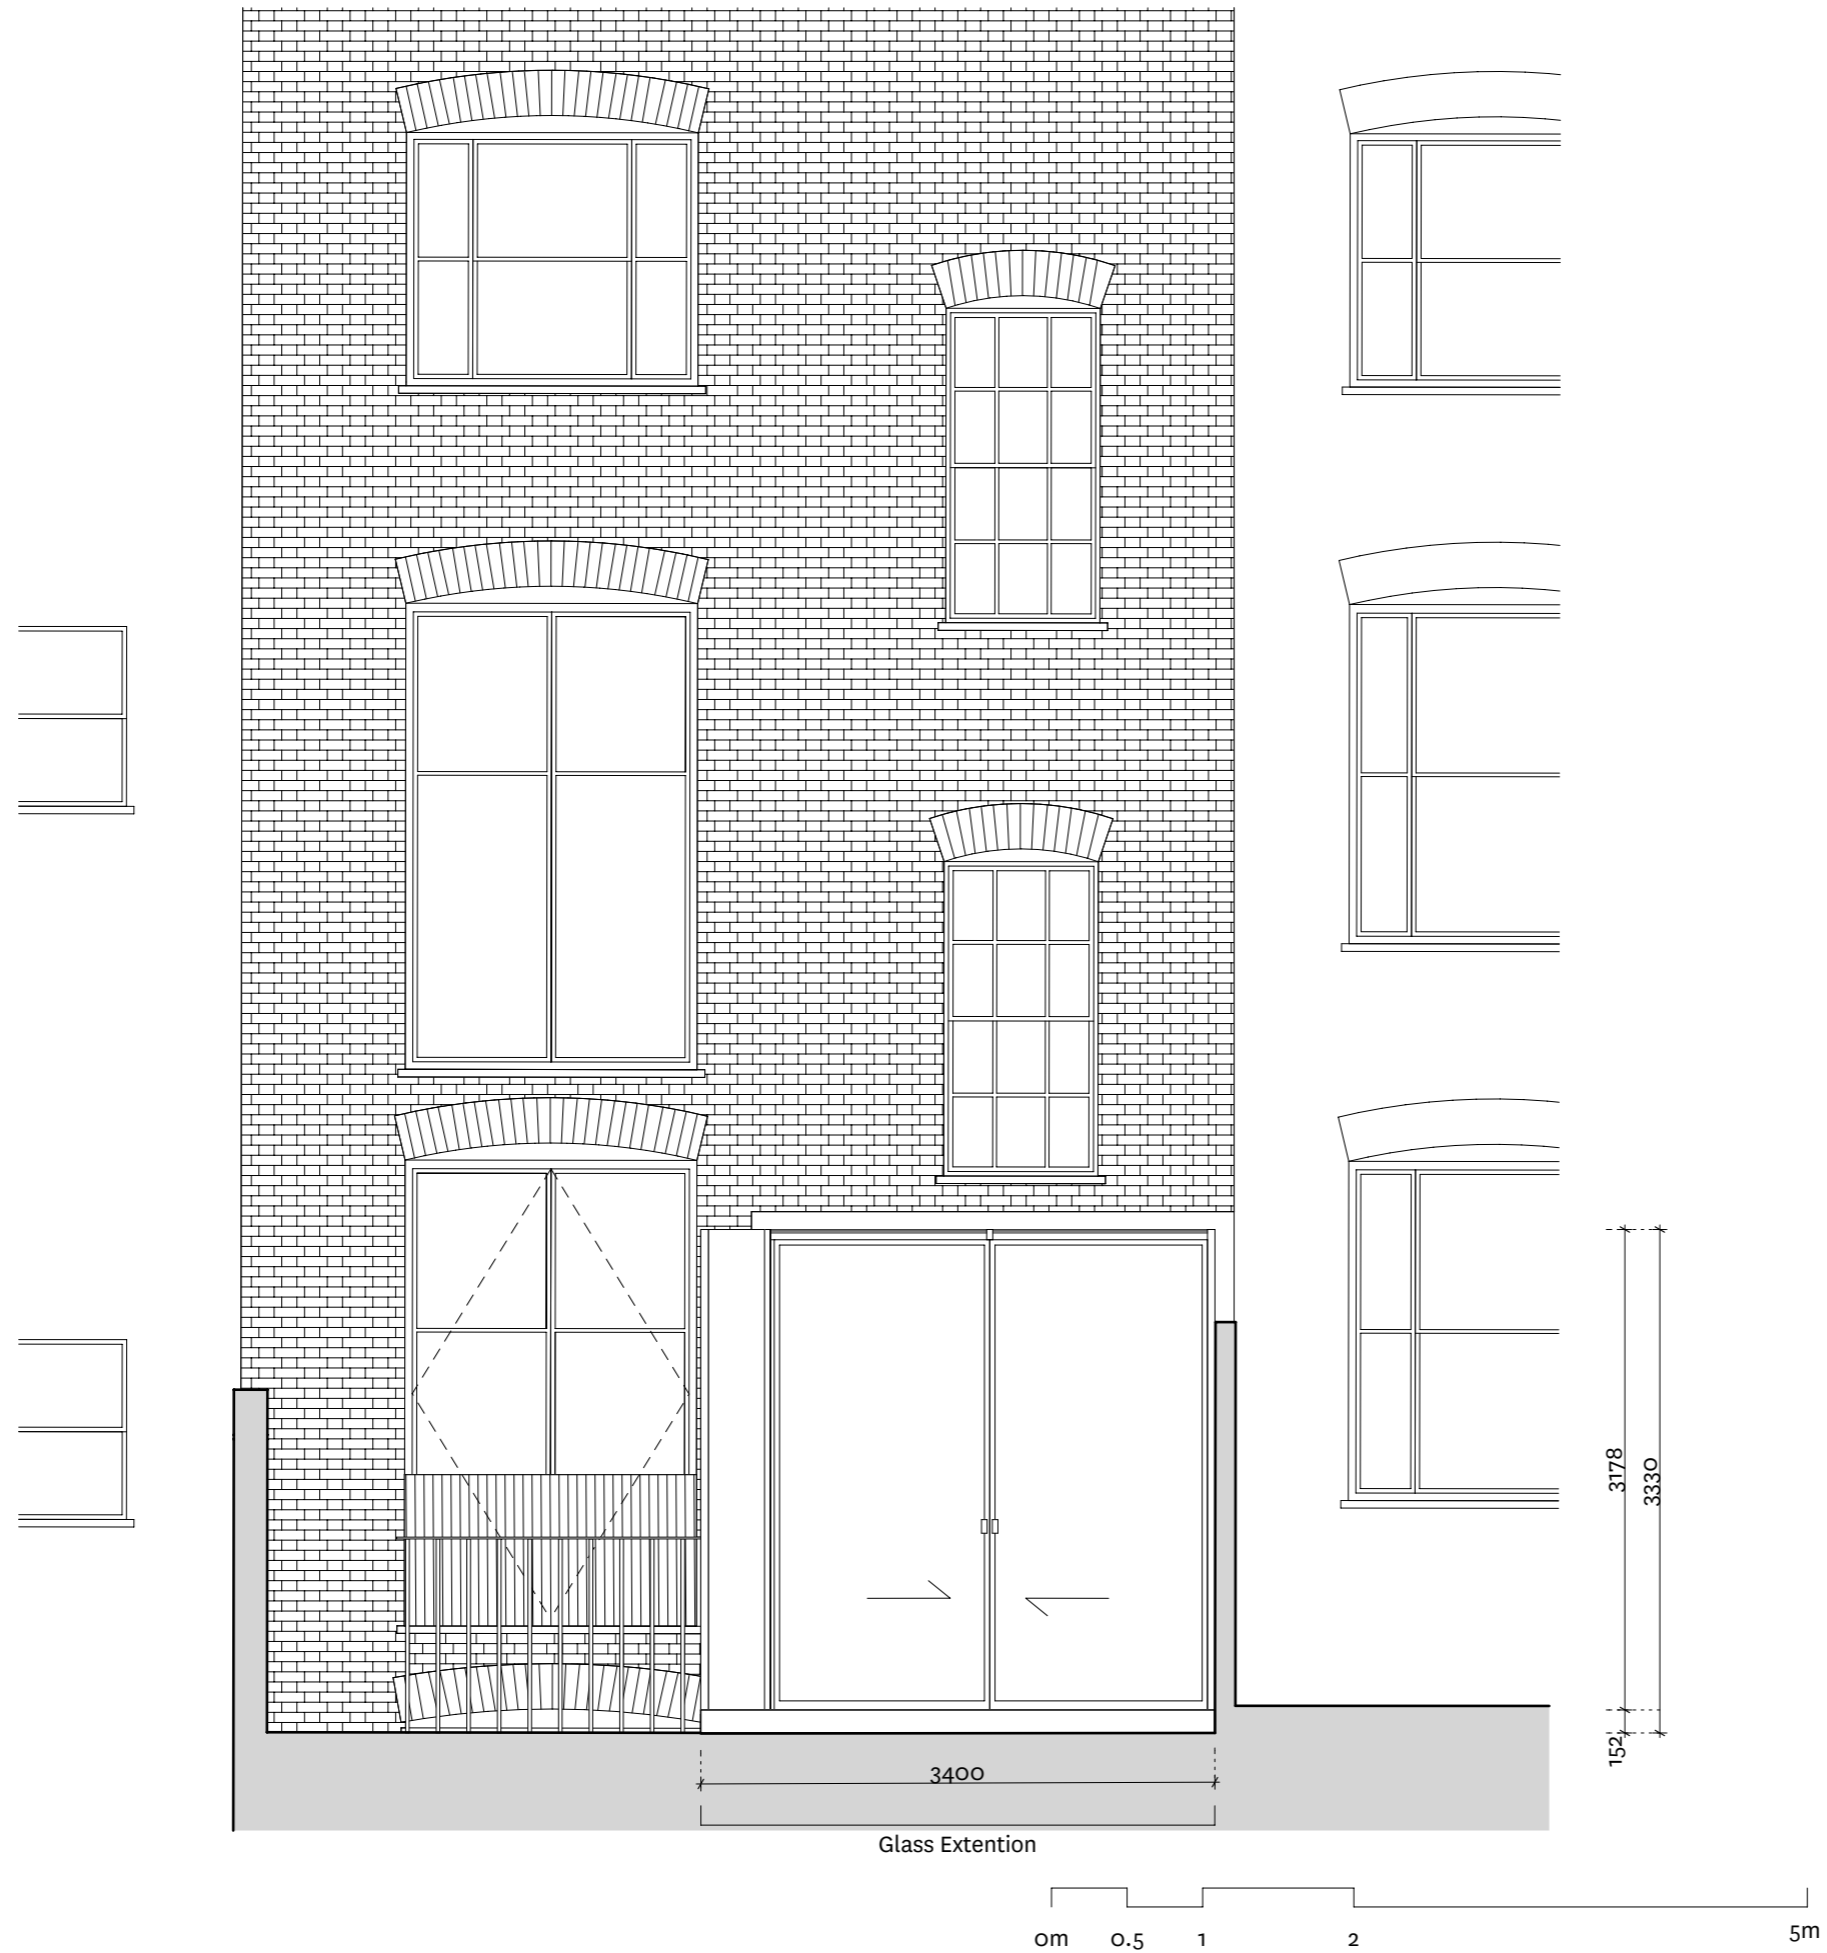

F.

DWG N°./REV. 280/-

Title. Proposed: GA: Elevation: Rear Extension:
From Rear

Date. 14/09/2016


Note. PLANNING

Scale. 1:50 @ A3

Project N°. 128

Project. 81 Guilford Street - Flat 1

Status. Stage 2 Concept Design

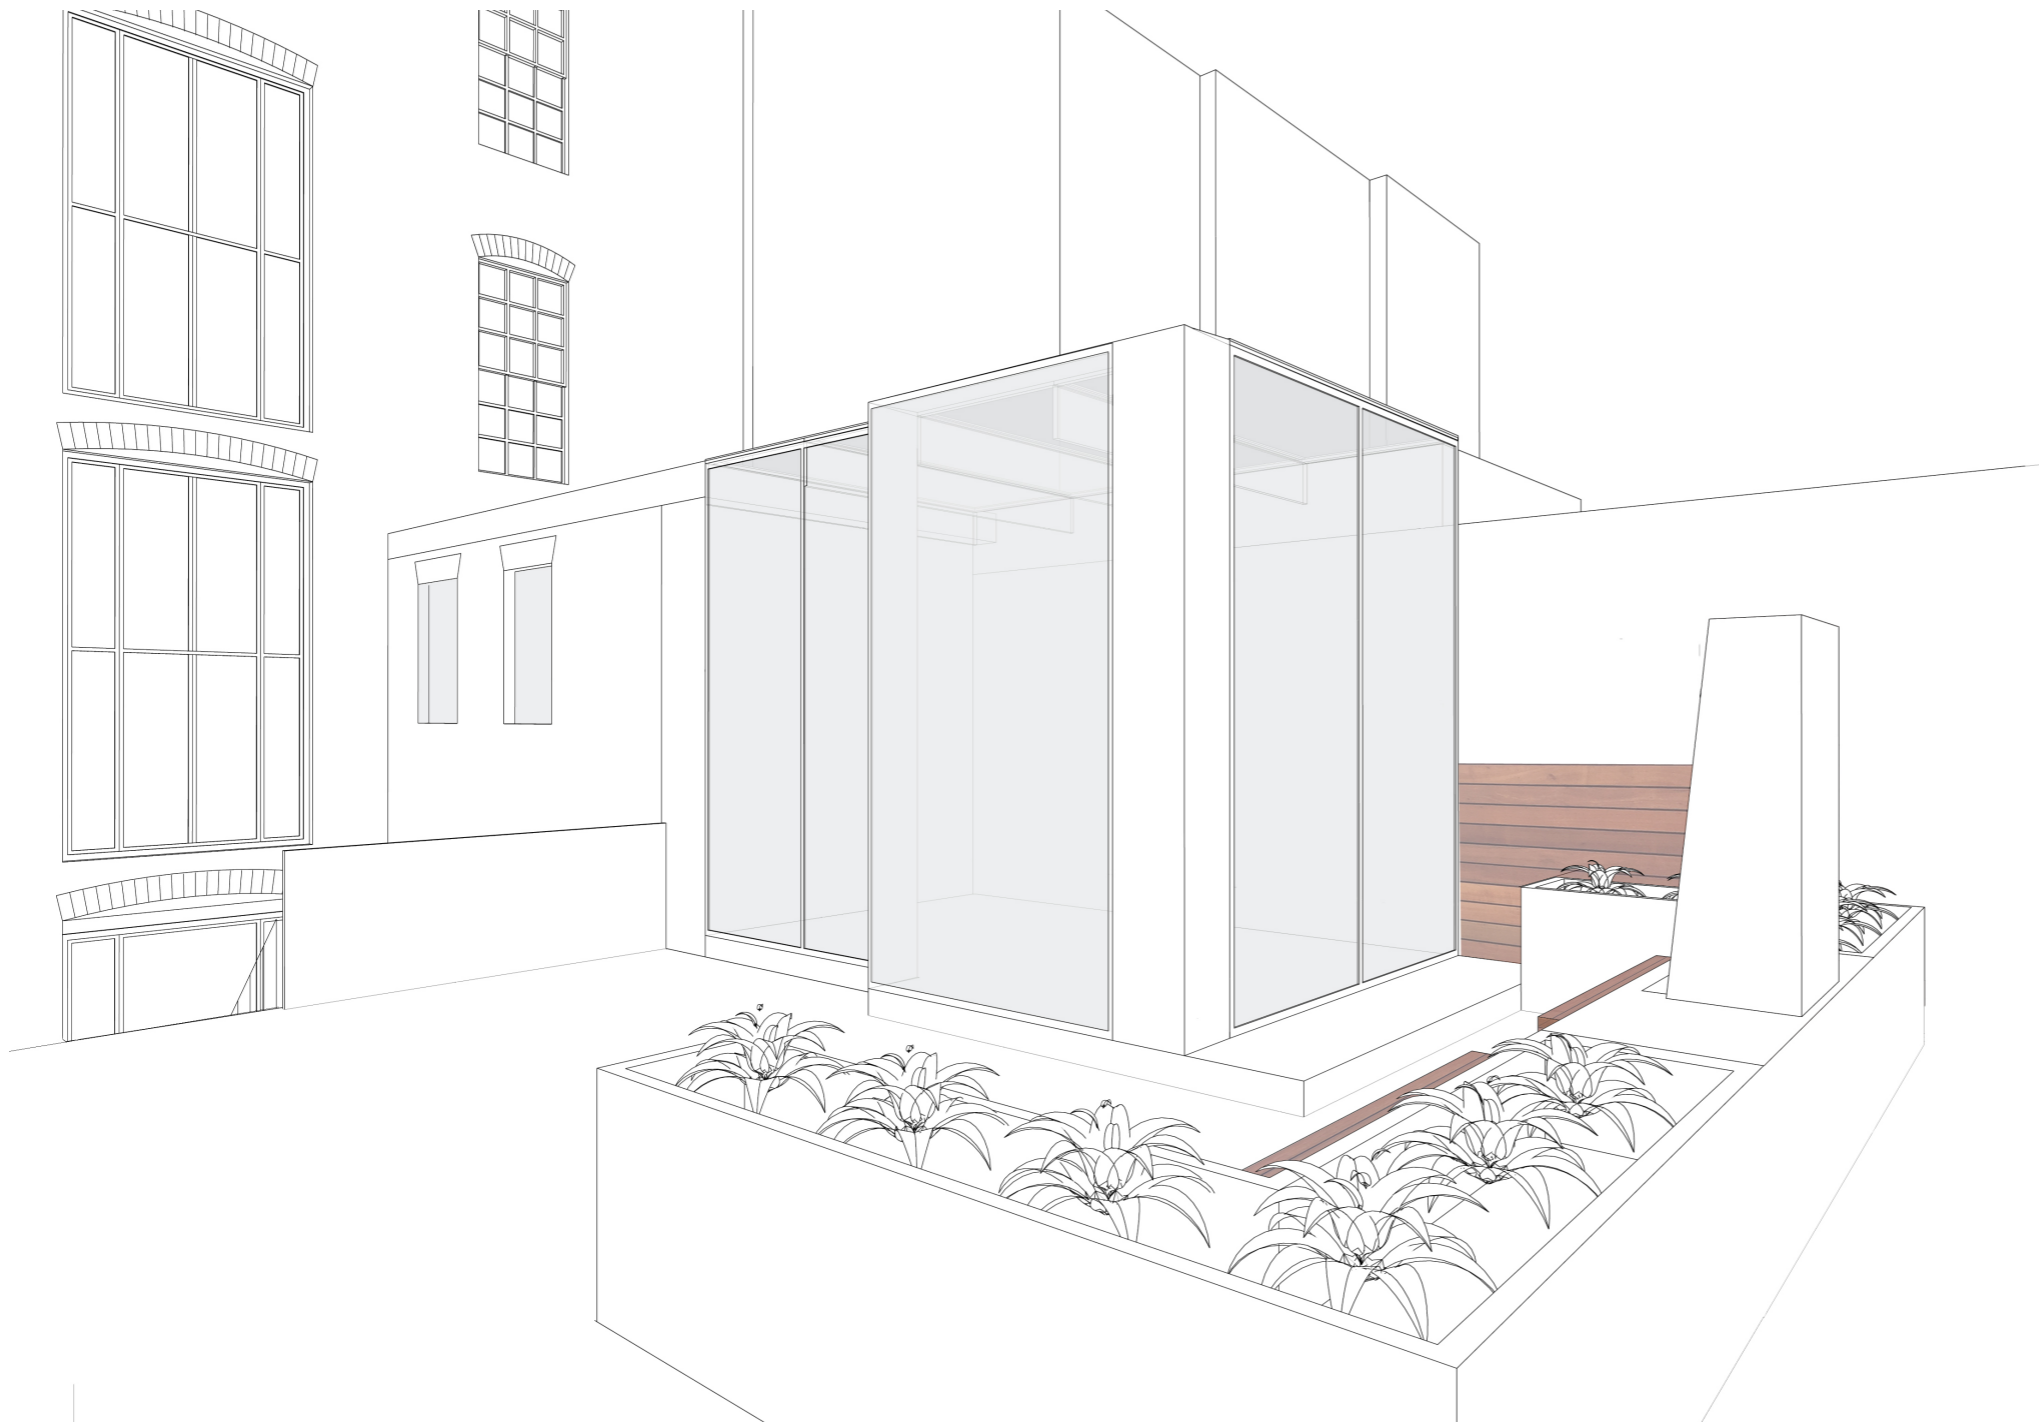

F.

DWG N^o./REV. 300/-

Title. Proposed: View: Perspective: From Garden

Date. 10/06/2016

Note. PLANNING

Scale. 1:1.39 @ A3

Project N^o. 128

Project. 81 Guilford Street - Flat 1

Status. Stage 2 Concept Design



F.

DWG N°./REV. 301/-

Title. Proposed: View: Perspective: From Flat 1b

Date. 10/06/2016

Note. PLANNING

Scale. 1:1.31 @ A3

Project N°. 128

Project. 81 Guilford Street - Flat 1

Status. Stage 2 Concept Design