





This drawing is copyright and may not be copied or reproduced without the written consent of this practice

The contractor is responsible for setting out and must check all levels and dimensions prior to work being put in hand

This drawing should not be scaled. Only written dimensions are to be taken in respect of this project

The Architect is to be immediately notified of any suspected omissions or discrepancies

REV	DATE	COMMENT	REV BY
-----	------	---------	--------

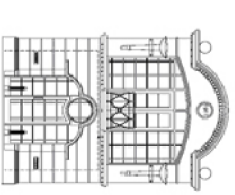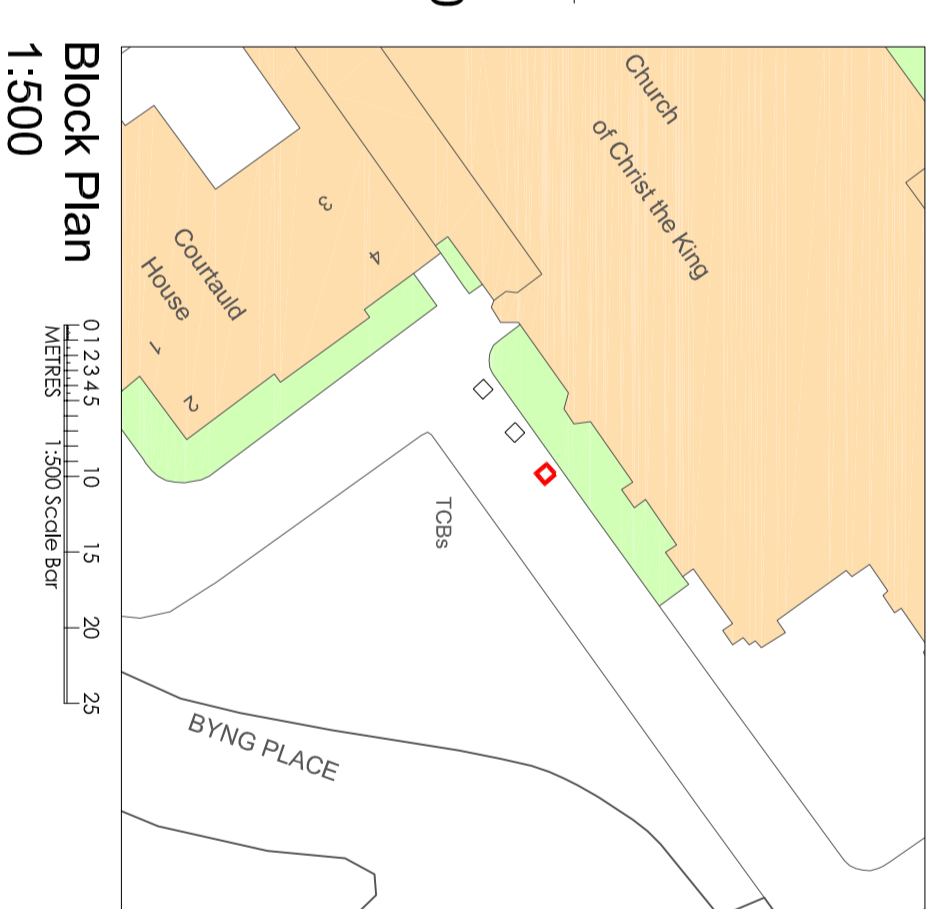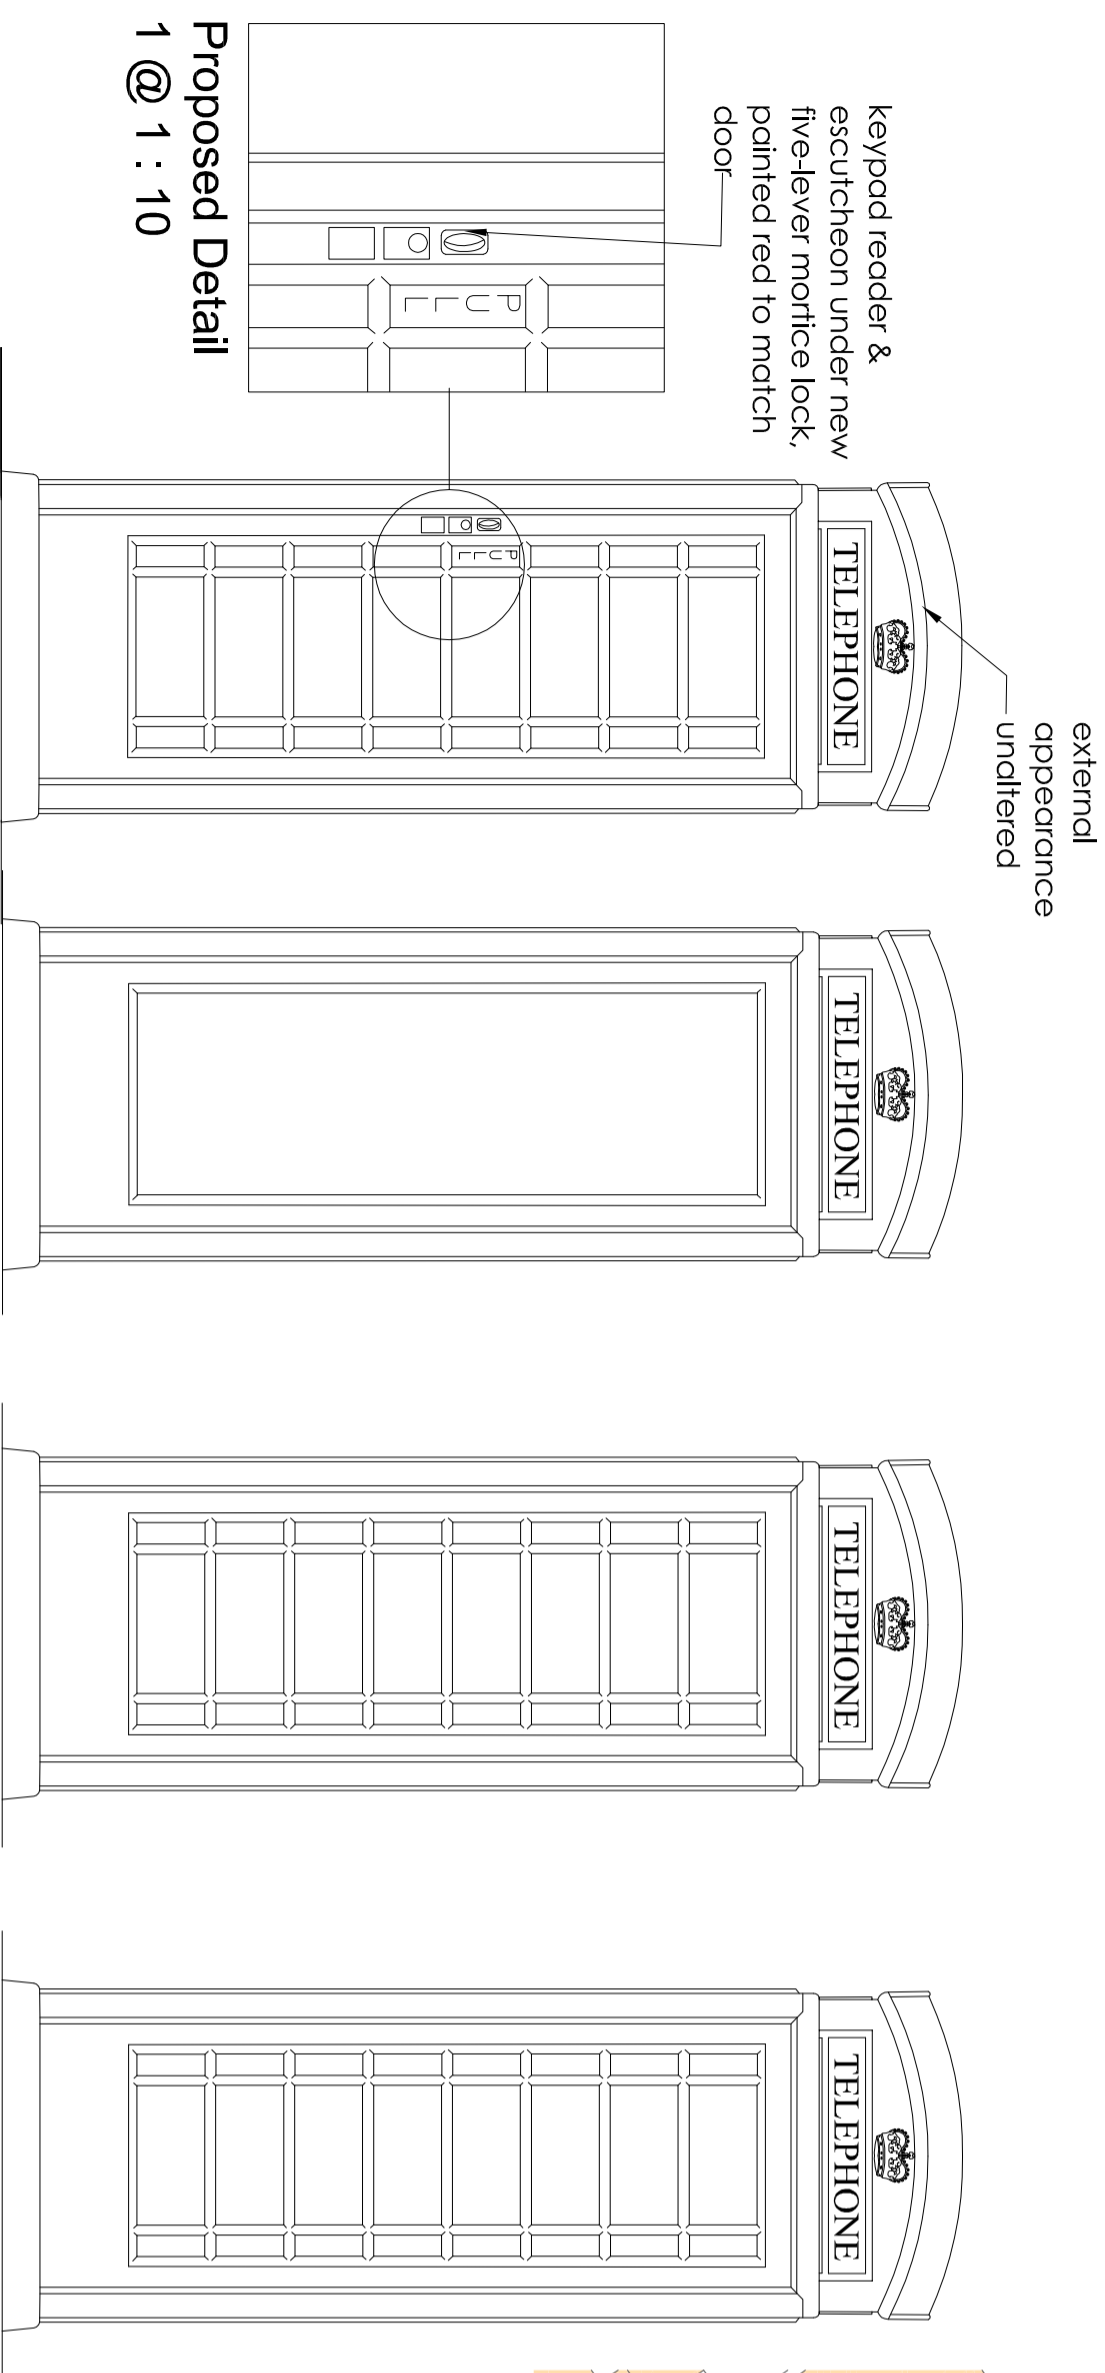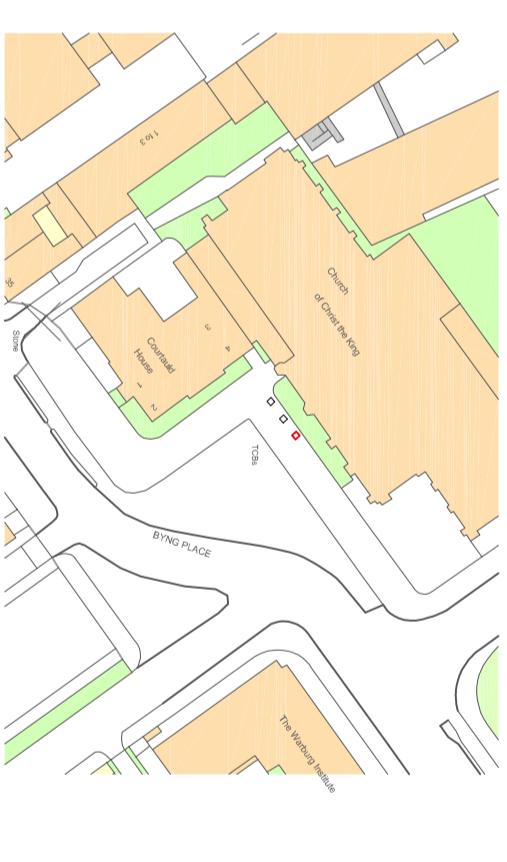

MB DESIGN AND BUILD LTD
CHARTERED ARCHITECTS AND PLANNING CONSULTANTS

Sussex Innovation Centre
Science Park Square, Falmer
Brighton, East Sussex, BN1 9SB
Telephone: 01273 625911
Fax: 01273 666381
www.milesbroe architects.co.uk

CLIENT THINKING OUTSIDE THE BOX

PROJECT CHANGE OF USE FROM 1NO. OFFICE POD
PHONE BOX TO 1NO. OFFICE POD

@ OUTSIDE
CHURCH OF CHRIST THE KING,
BYNG PLACE, LONDON, WC1E 7LE

DRAWING

PROPOSED PLANS, ELEVATIONS,
SECTIONS & DETAILS AND
PROPOSED BLOCK & LOCATION
PLANS

scale	date	drawn
1:20, 1:500	Oct 2016	FMB
1:1250 @ A2		

job no	drawing no	revision
9232-16.13	PL02	.

