


- Notes
- All dimensions to be checked on site.
 - Do not scale from this drawing
 - Report any discrepancies and omissions to Llewelyn Davies Weeks Ltd
 - All dimensions are shown in mm unless otherwise stated
 - Refer to drawing issue sheet for purpose of issue
 - If in doubt ask
 - This drawing is Copyright © Llewelyn Davies Weeks Ltd

Key Plan

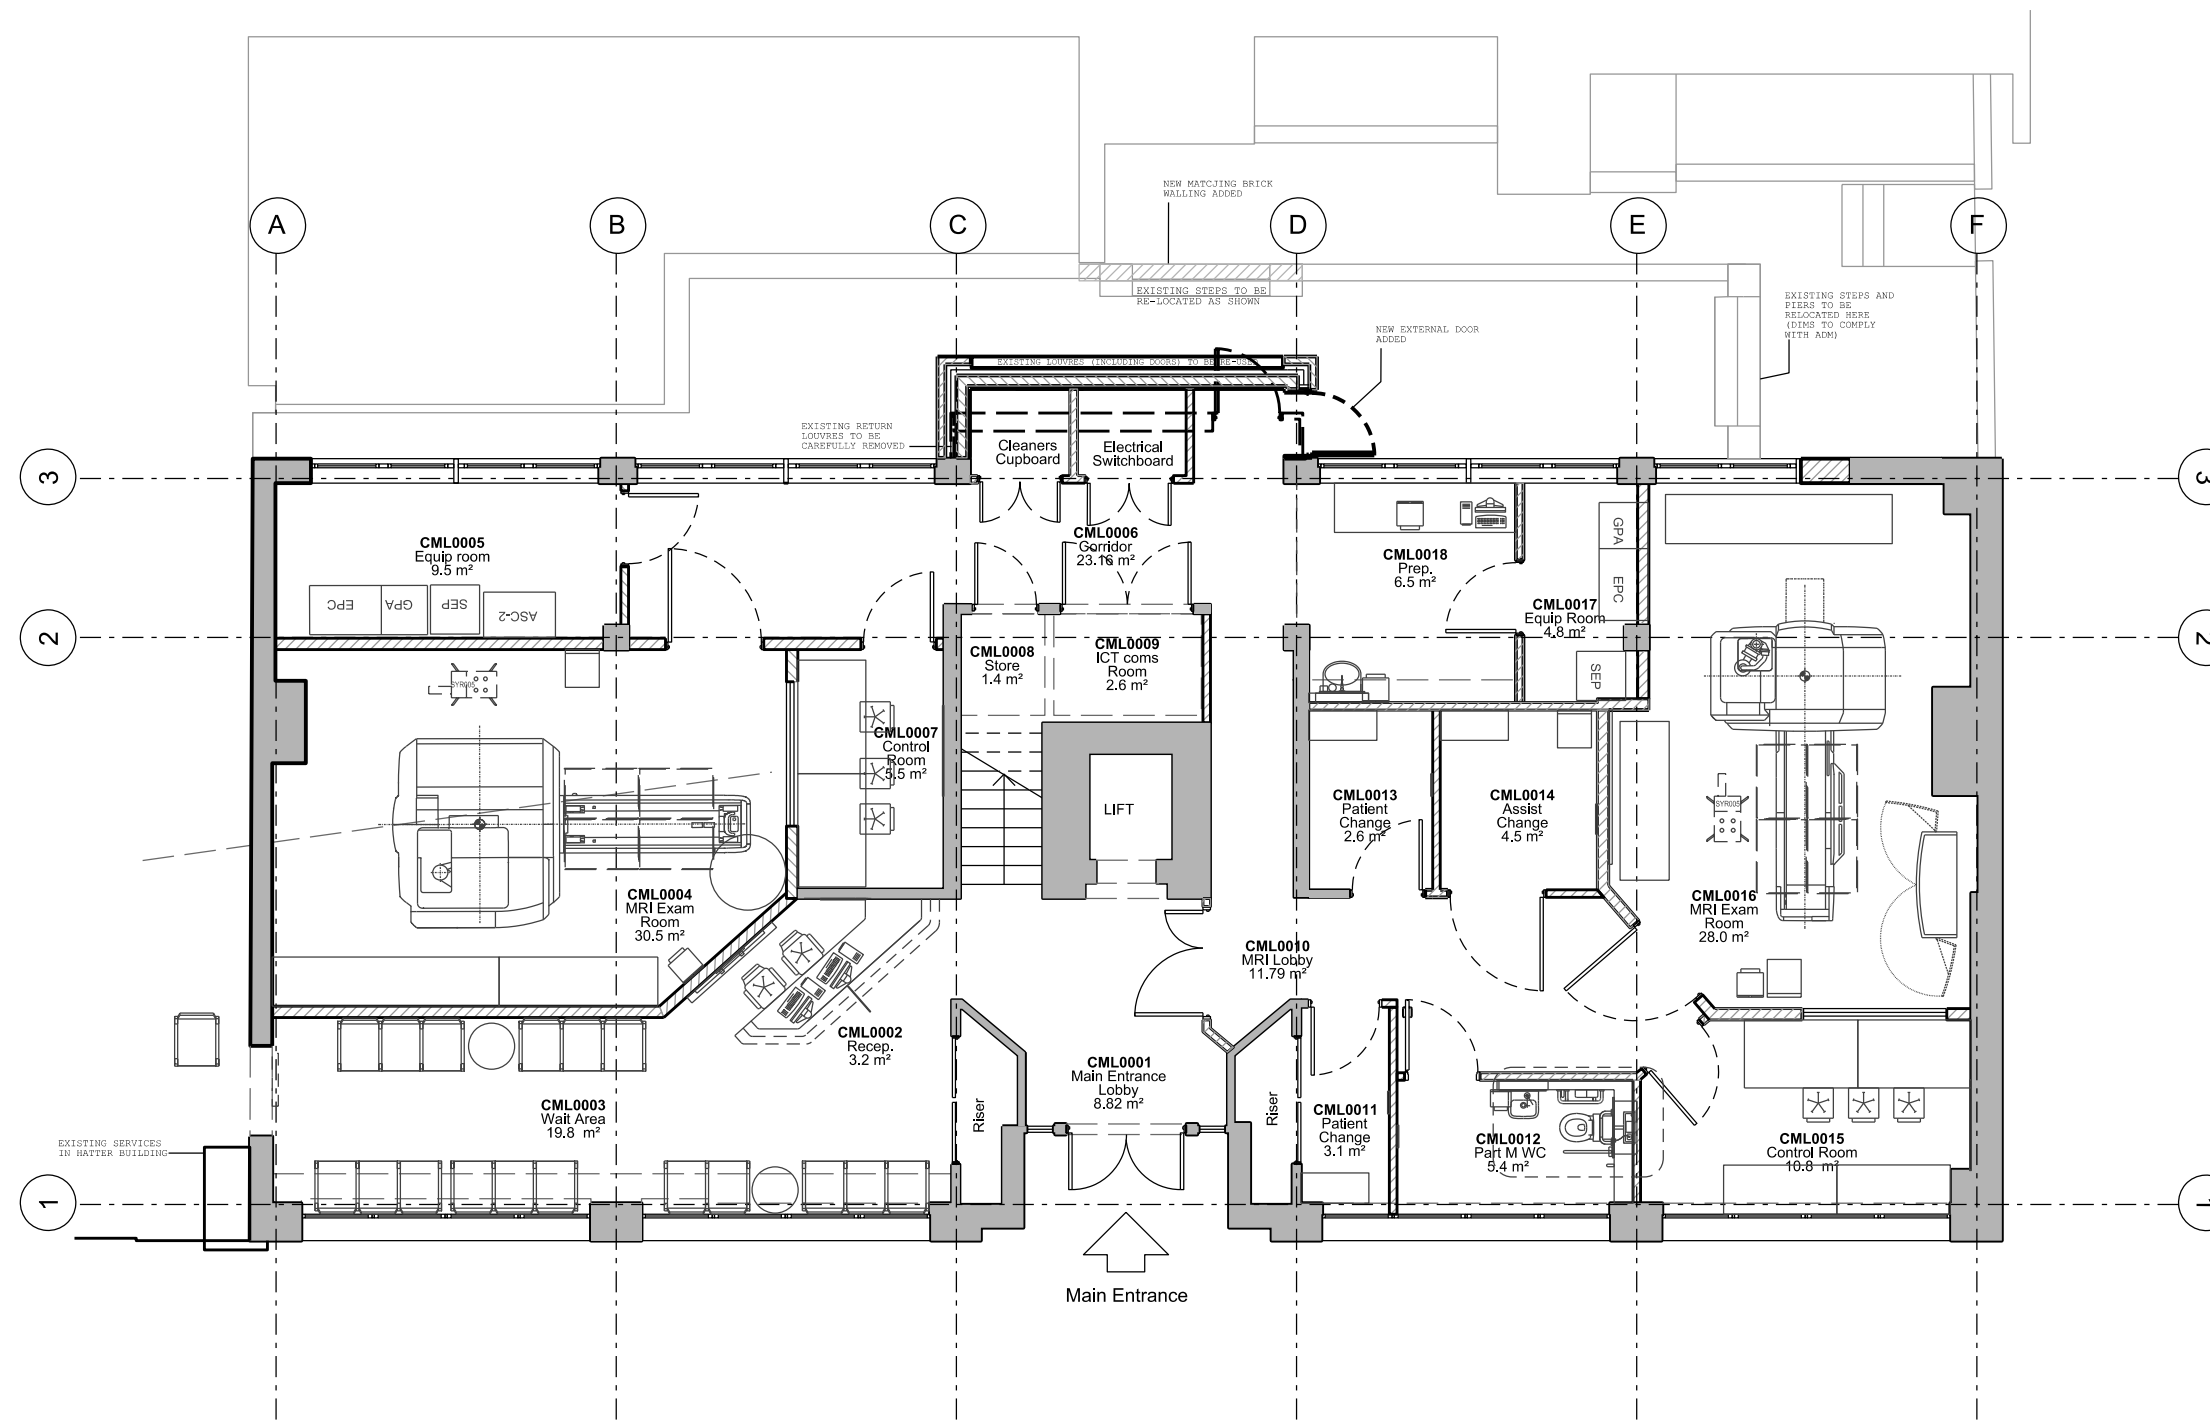

No.	Description	Date	By
P3	For information only	16-10-06	YC
P2	For information only	16-10-04	YC
P1	For information only	16-09-29	YC

Structural Consultant	Services Consultant
ARUP	AECOM
Project Manager	Cost Consultant

Project Title
The Liver Institute
 69-75 Chenies Mews, London
 WC1E 6HX

Client
**University College London
 Hospitals Charity (UCLHC)**

Drawing Title
Proposed Plan Level 00

Drawing number	Revision
CM_P_00_00	P3

Scale @ A3
 1:100

Drawn
 LD

Date
 16-06-14

Architect
**LLEWELYN
 DAVIES**
3rd Floor, 3-5, Raffles Place, London, E1W 1TU
 T: +44(0)20 7611 7000 | E: london@lwd.co.uk
 www.lwd.co.uk