


- Notes
- All dimensions to be checked on site.
 - Do not scale from this drawing
 - Report any discrepancies and omissions to Llewelyn Davies Weeks Ltd
 - All dimensions are shown in mm unless otherwise stated
 - Refer to drawing issue sheet for purpose of issue
 - If in doubt ask
 - This drawing is Copyright © Llewelyn Davies Weeks Ltd

Key Plan

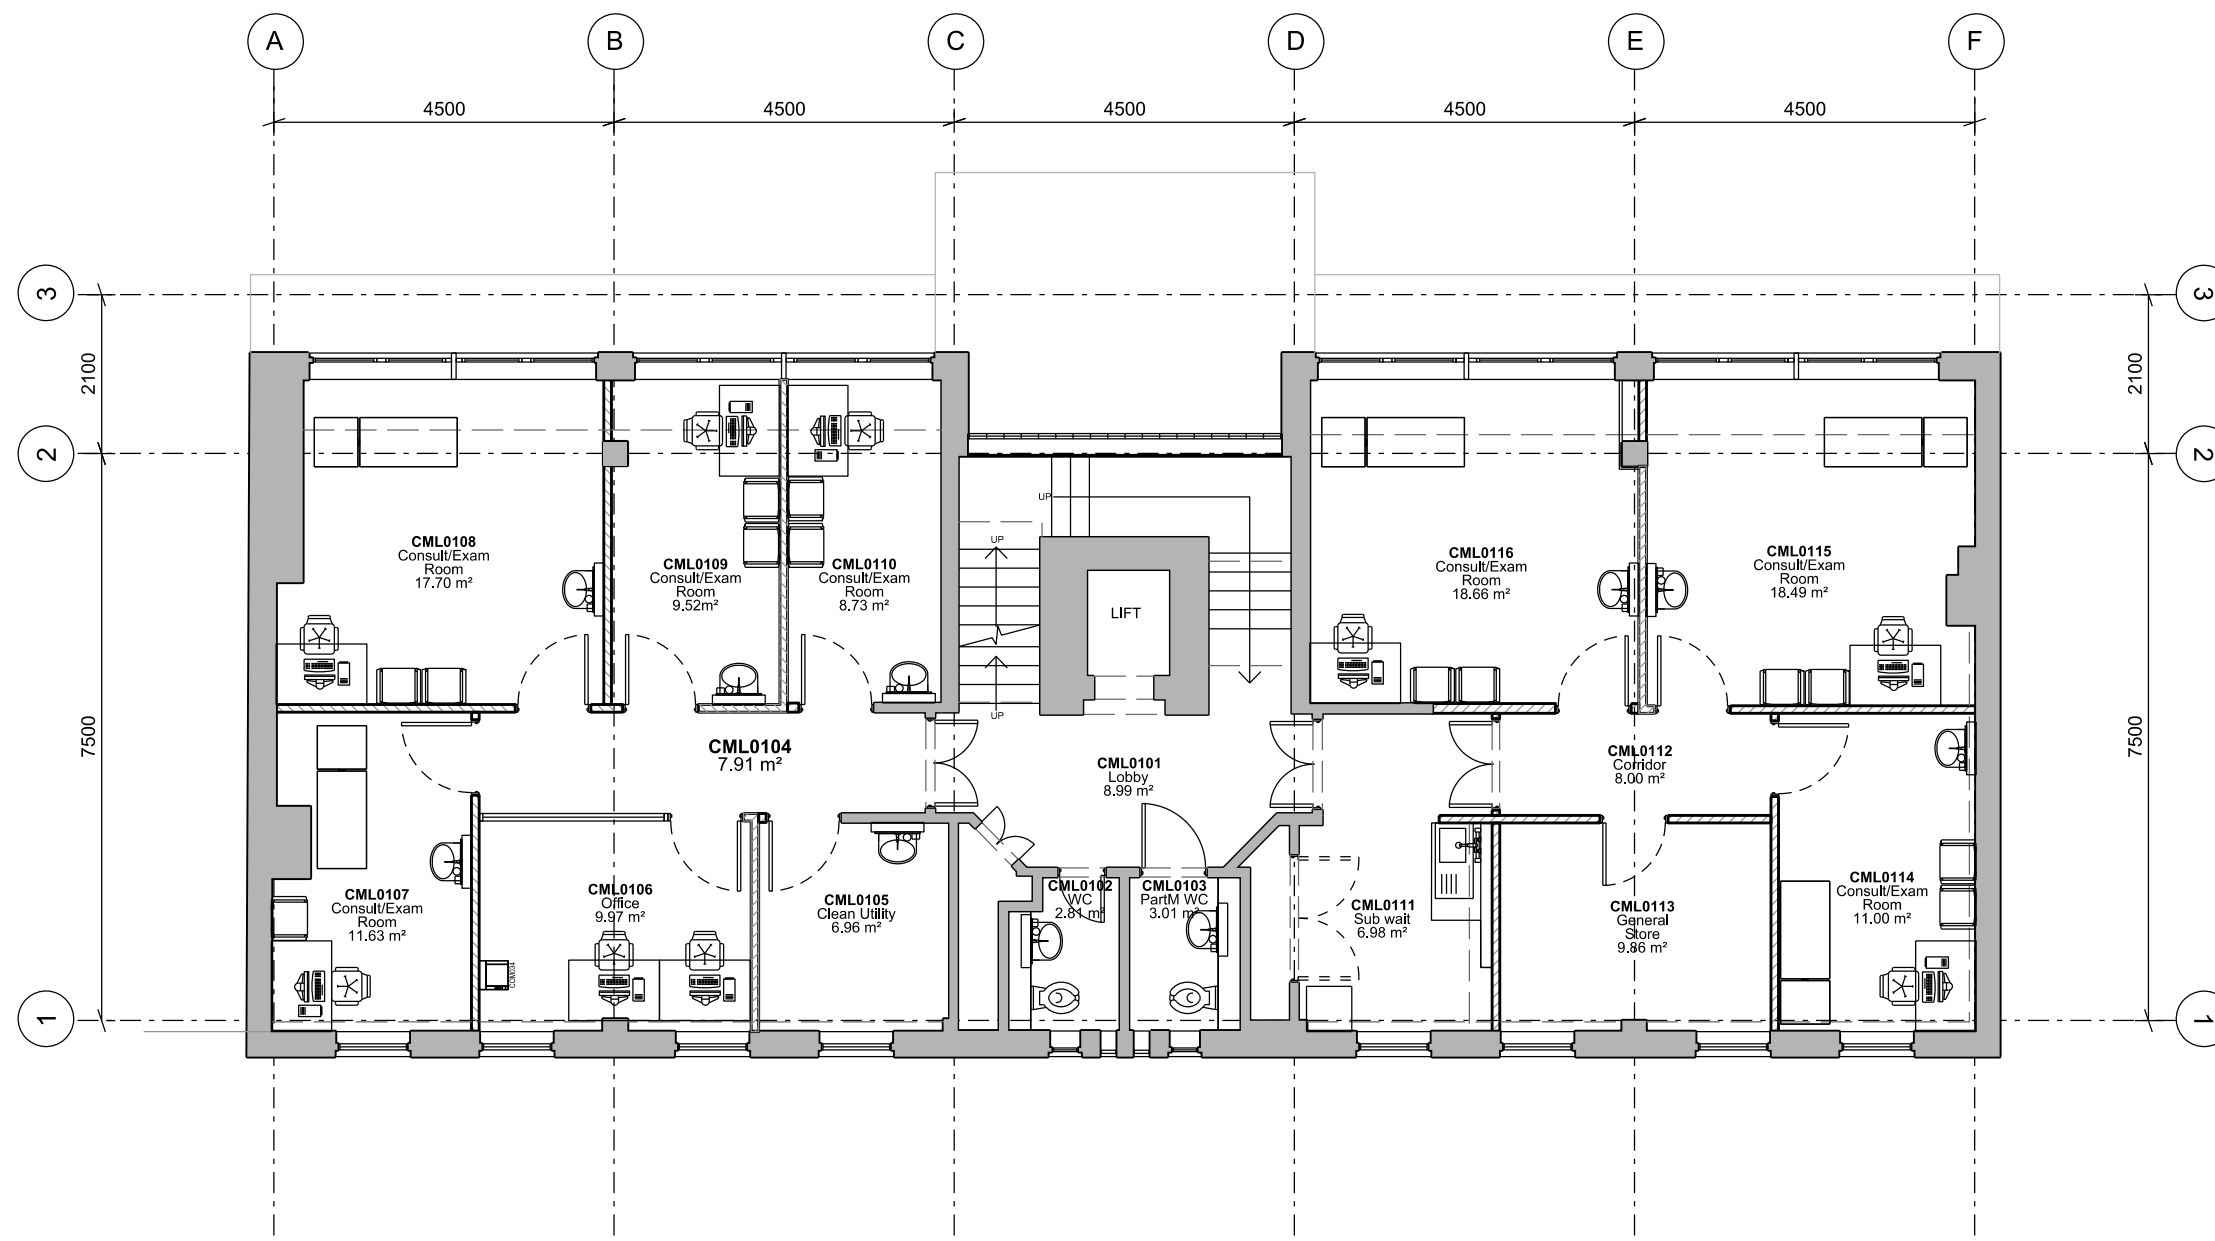

P3	For information only	16-10-03	YC
P2	For information only	29-09-16	YC
P1	For Information only	16-06-14	CS
No.	Description	Date	By
Revisions			

Structural Consultant	Services Consultant
ARUP	AECOM
Project Manager	Cost Consultant

Project Title
The Liver Institute
 69-75 Cheries Mews, London
 WC1E 6HX

Client
 University College London
 Hospitals Charity (UCLHC)

Drawing Title
Proposed Plan Level 01

Drawing number	Revision
CM_P_00_01	P3

Scale @ A3	Drawn
1:100	LD

Date
 16-06-14

Architect

LLEWELYN DAVIES

3rd Floor, 3-5, Raffles Place, London, E1 1WT, UK
 T: +44 (0)20 7600 1100 | E: london@lwd.co.uk
 www.lwd.co.uk