


- Notes
- All dimensions to be checked on site.
  - Do not scale from this drawing
  - Report any discrepancies and omissions to Llewelyn Davies Weeks Ltd
  - All dimensions are shown in mm unless otherwise stated
  - Refer to drawing issue sheet for purpose of issue
  - If in doubt ask
  - This drawing is Copyright © Llewelyn Davies Weeks Ltd

Key Plan

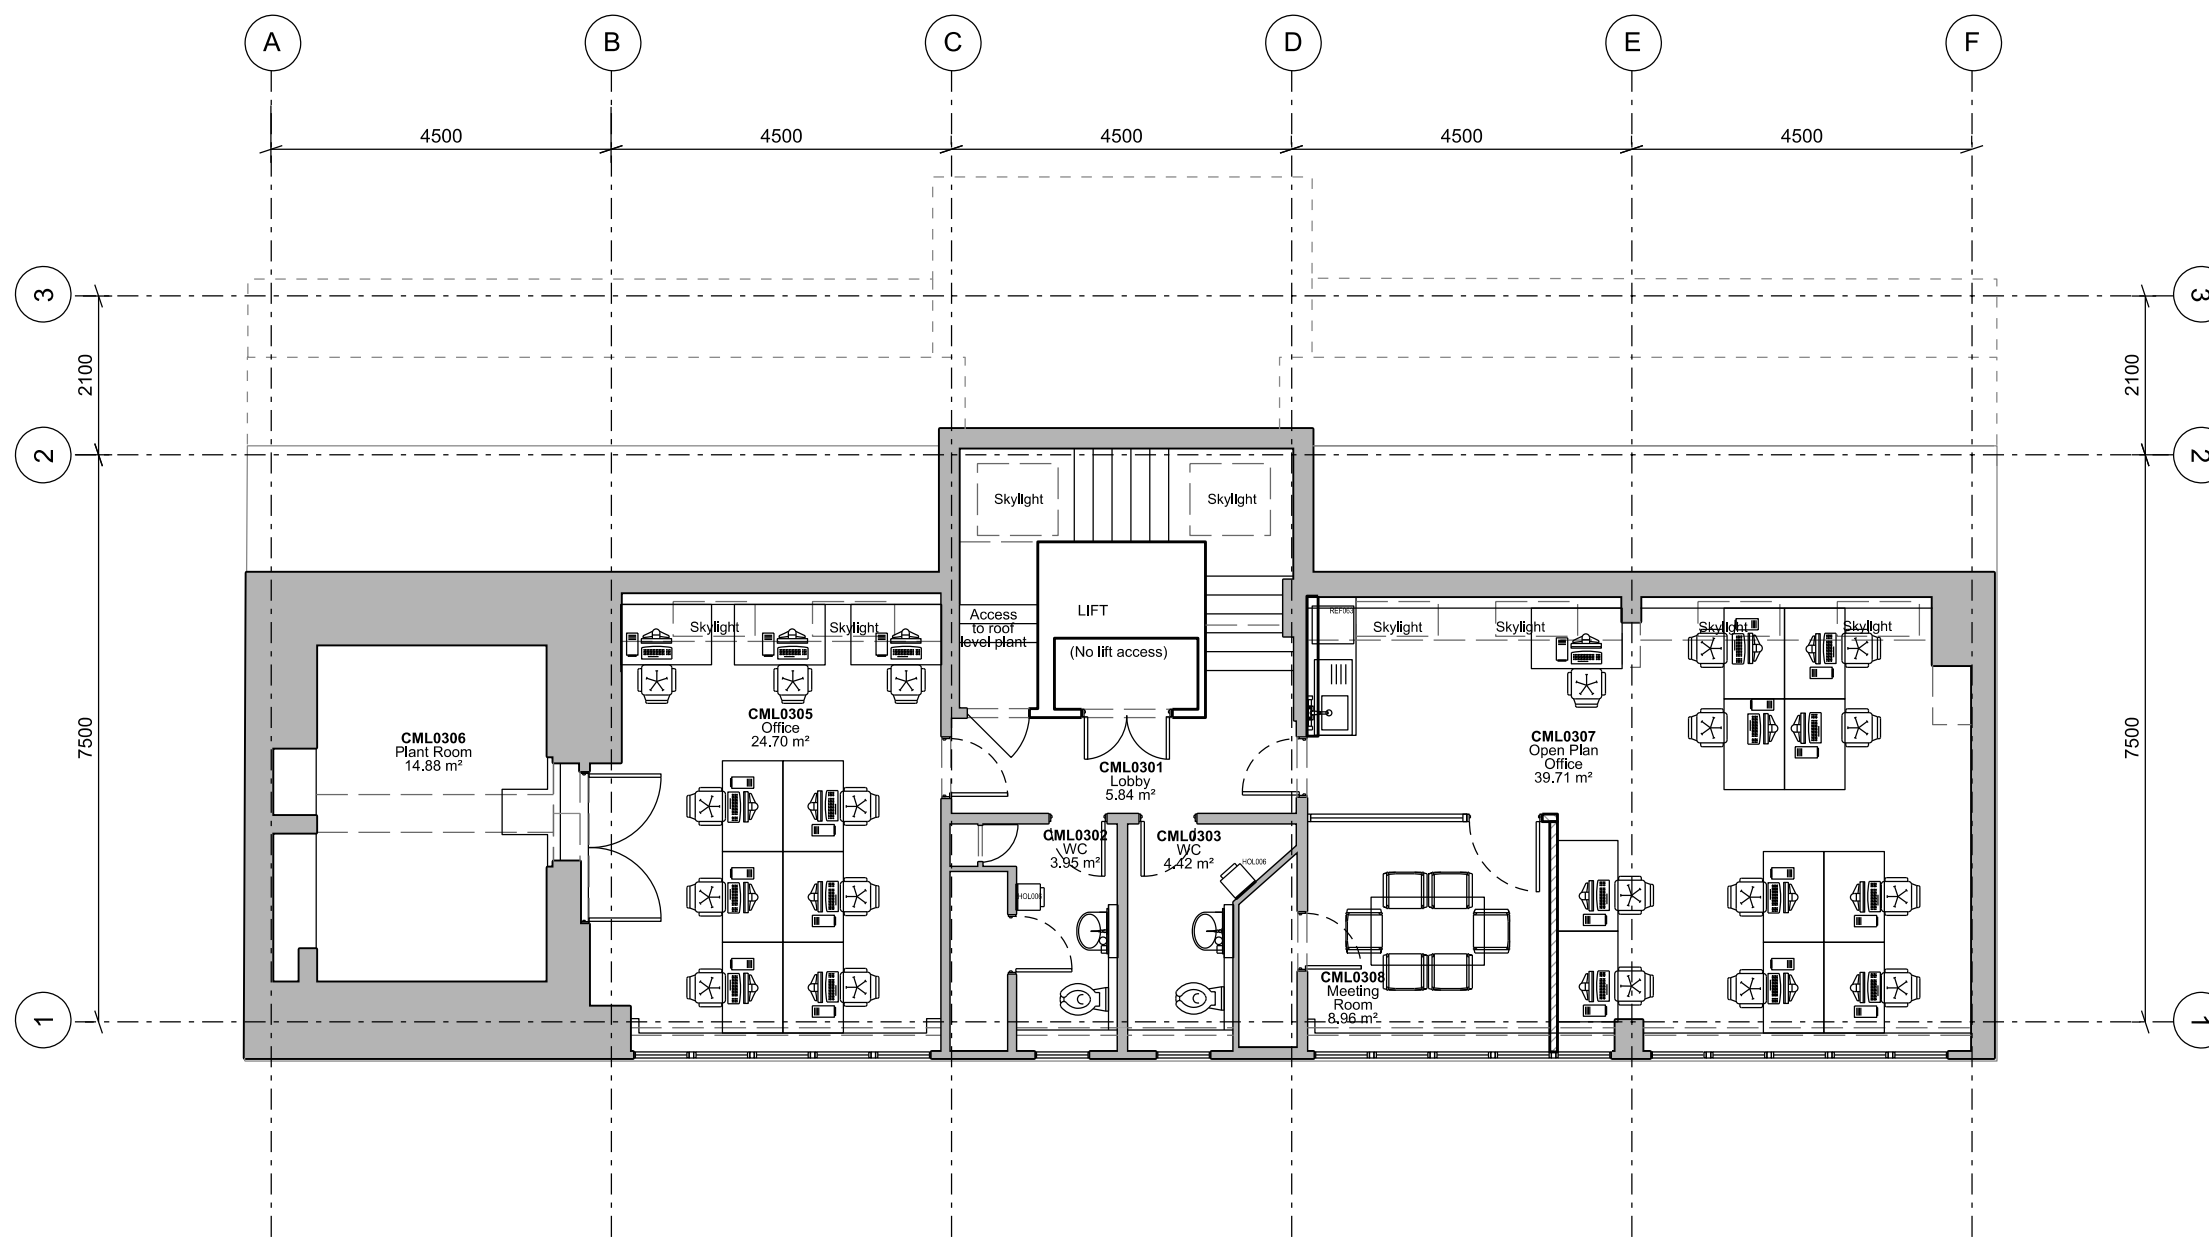

P2 For information only	16-10-03	YC
P1 For information only	16-09-29	YC
No. Description	Date	By
Revisions		

Structural Consultant	Services Consultant
ARUP	ARUP
Project Manager	Cost Consultant
	AECOM

Project Title  
**The Liver Institute**  
 69-75 Cheries Mews, London  
 WC1E 6HX

Client  
 University College London  
 Hospitals Charity (UCLHC)

Drawing Title  
**Proposed Plan Level 03**

Drawing number	Revision
CM_P_00_03	P2

Scale @ A3  
 1:100

Drawn  
 LD

Date  
 16-09-29

Architect

**LLEWELYN DAVIES**

3rd Floor, 1-55 Rathbone Place, London, E1 1NT, UK  
 T +44(0)20 7600 7000 | E london@lwd.co.uk  
 www.lwd.co.uk