


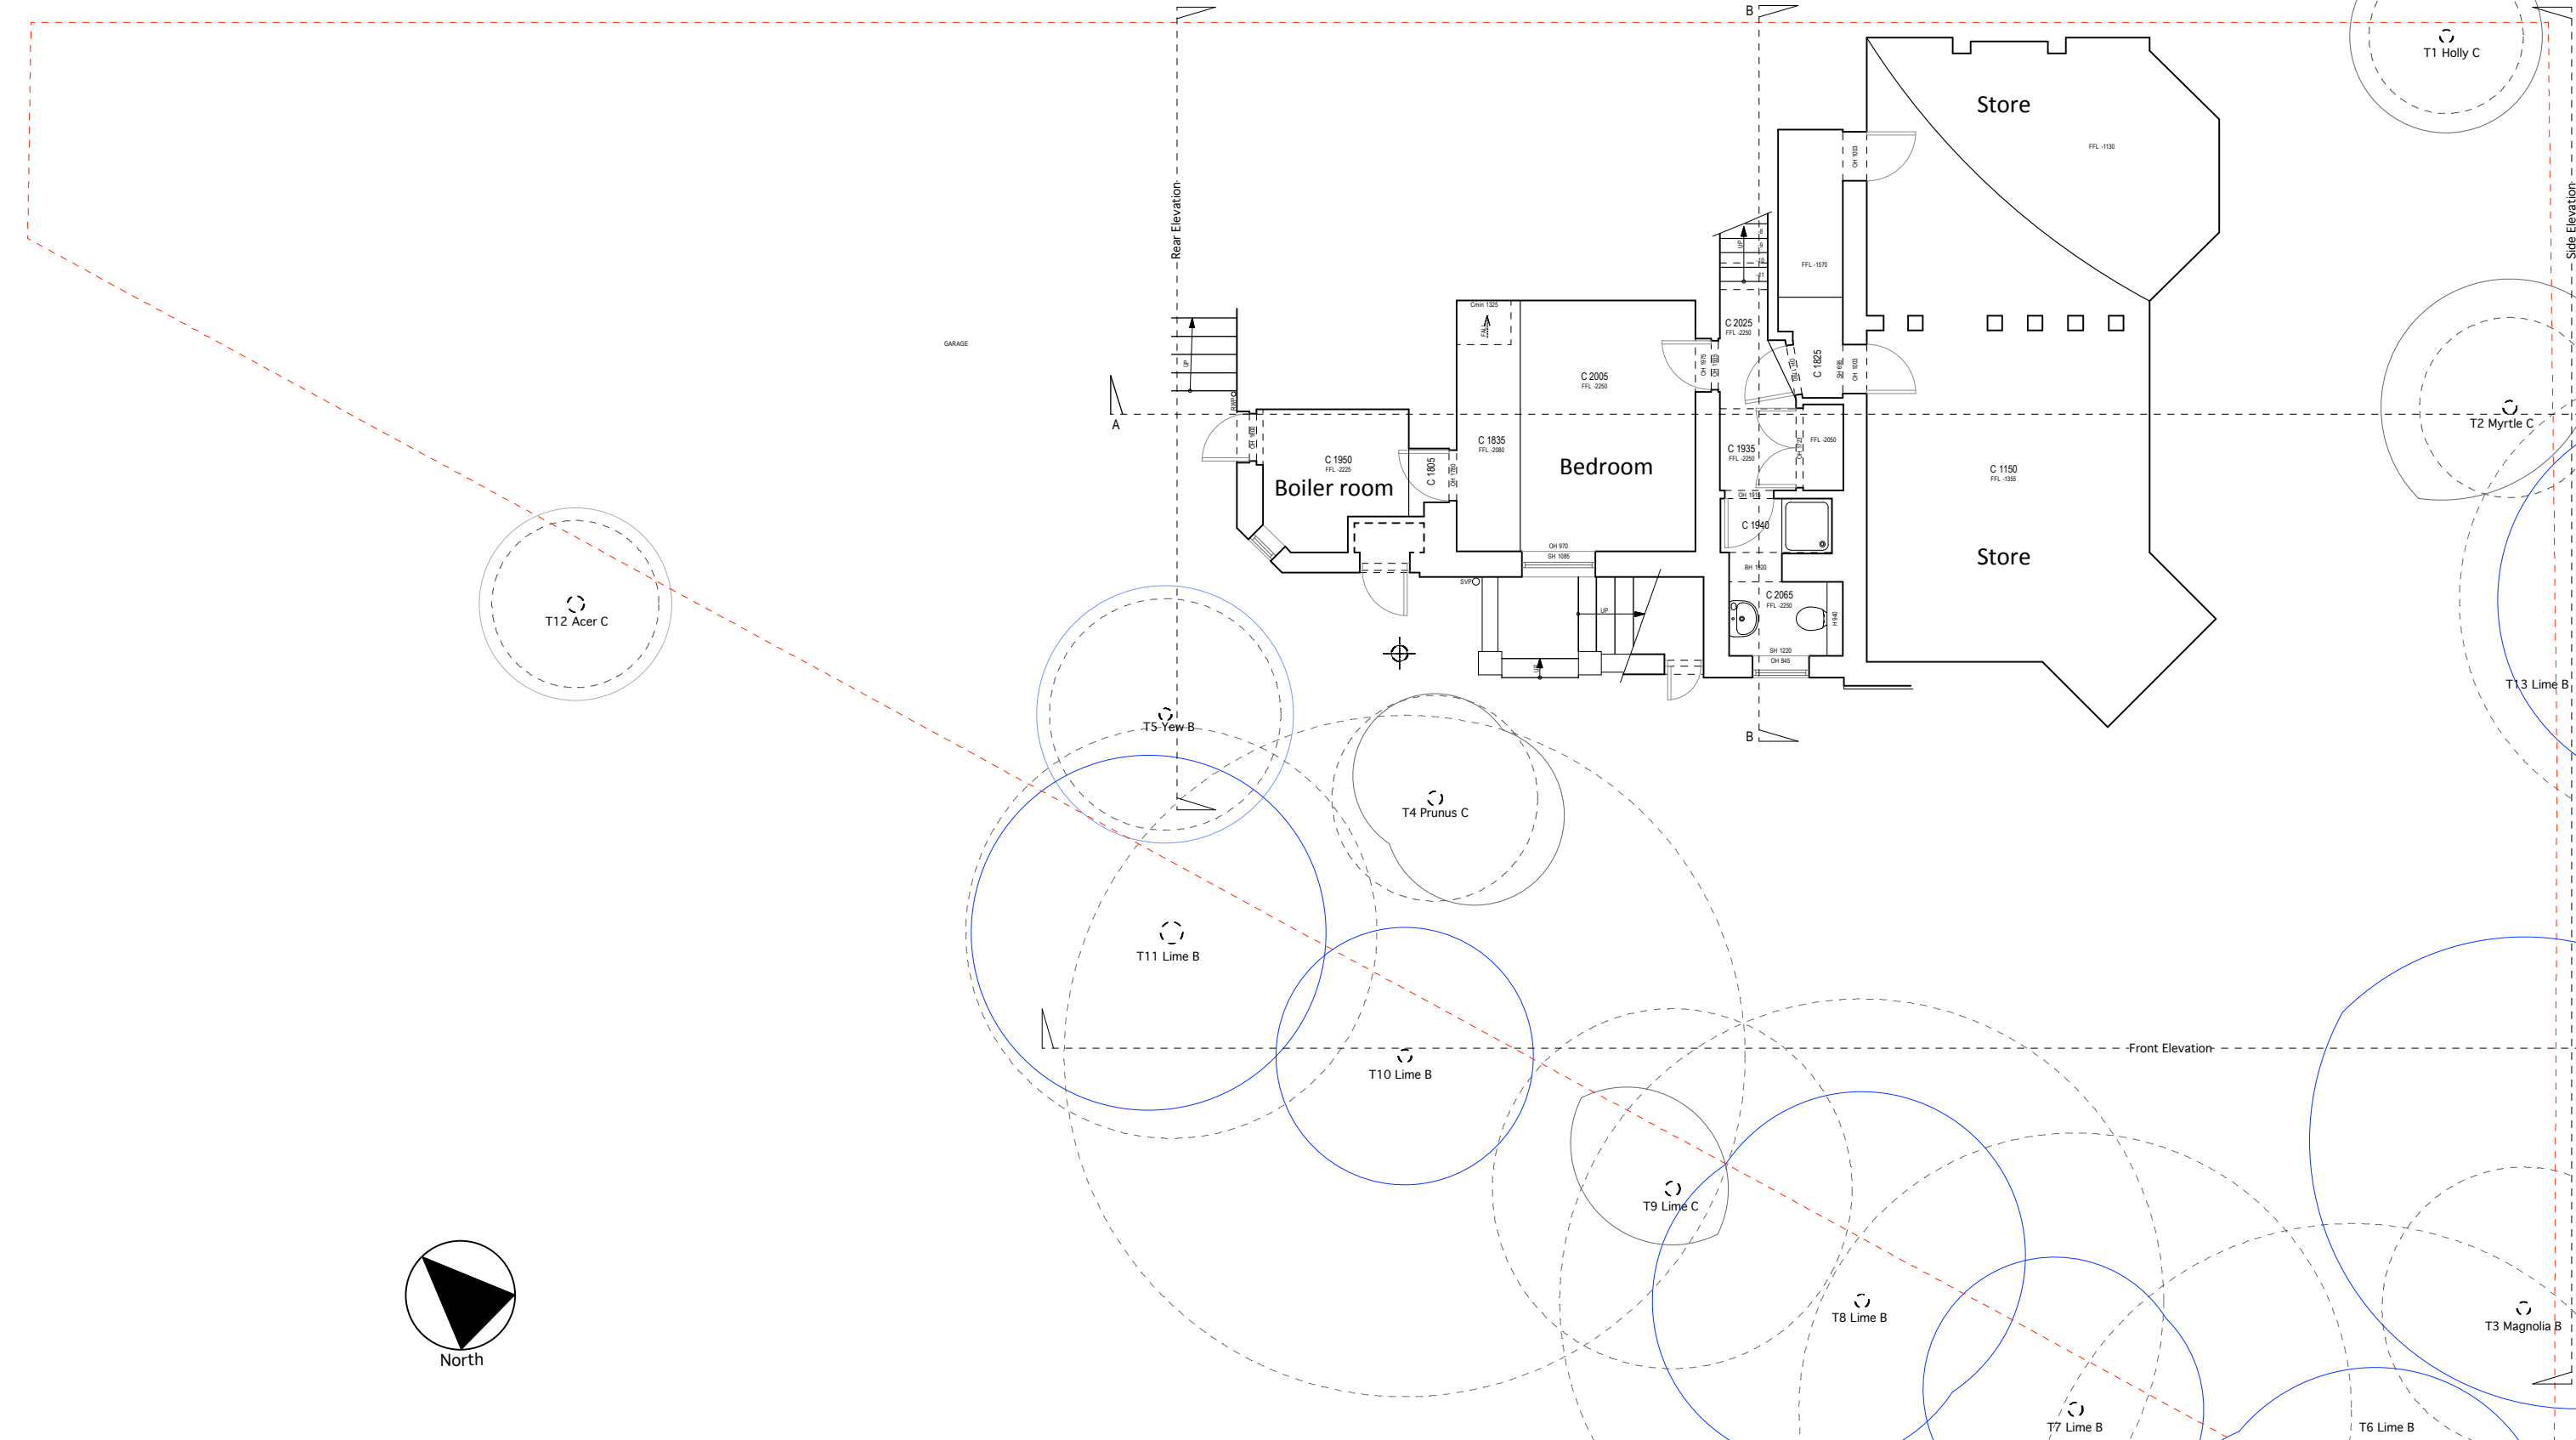

NOTES: Do not scale from this drawing. All dimensions to be verified on site. Not for construction. Drawing to read in conjunction with other relevant consultants information and specification.	Project Title 9 Ellerdale Road, NW3 Drawing Scale 1:100 @ A3 Date 04.04.13 Drawing Status Planning Revision 01 (05 Aug 13) Basement proposals removed	Drawing Title Proposed Basement Plan Drawing Number 011/01	Lee J Davidson RIBA Chartered Architect Email: ribalee@gmail.com Tel: 07884 006 129
---	--	--	---