
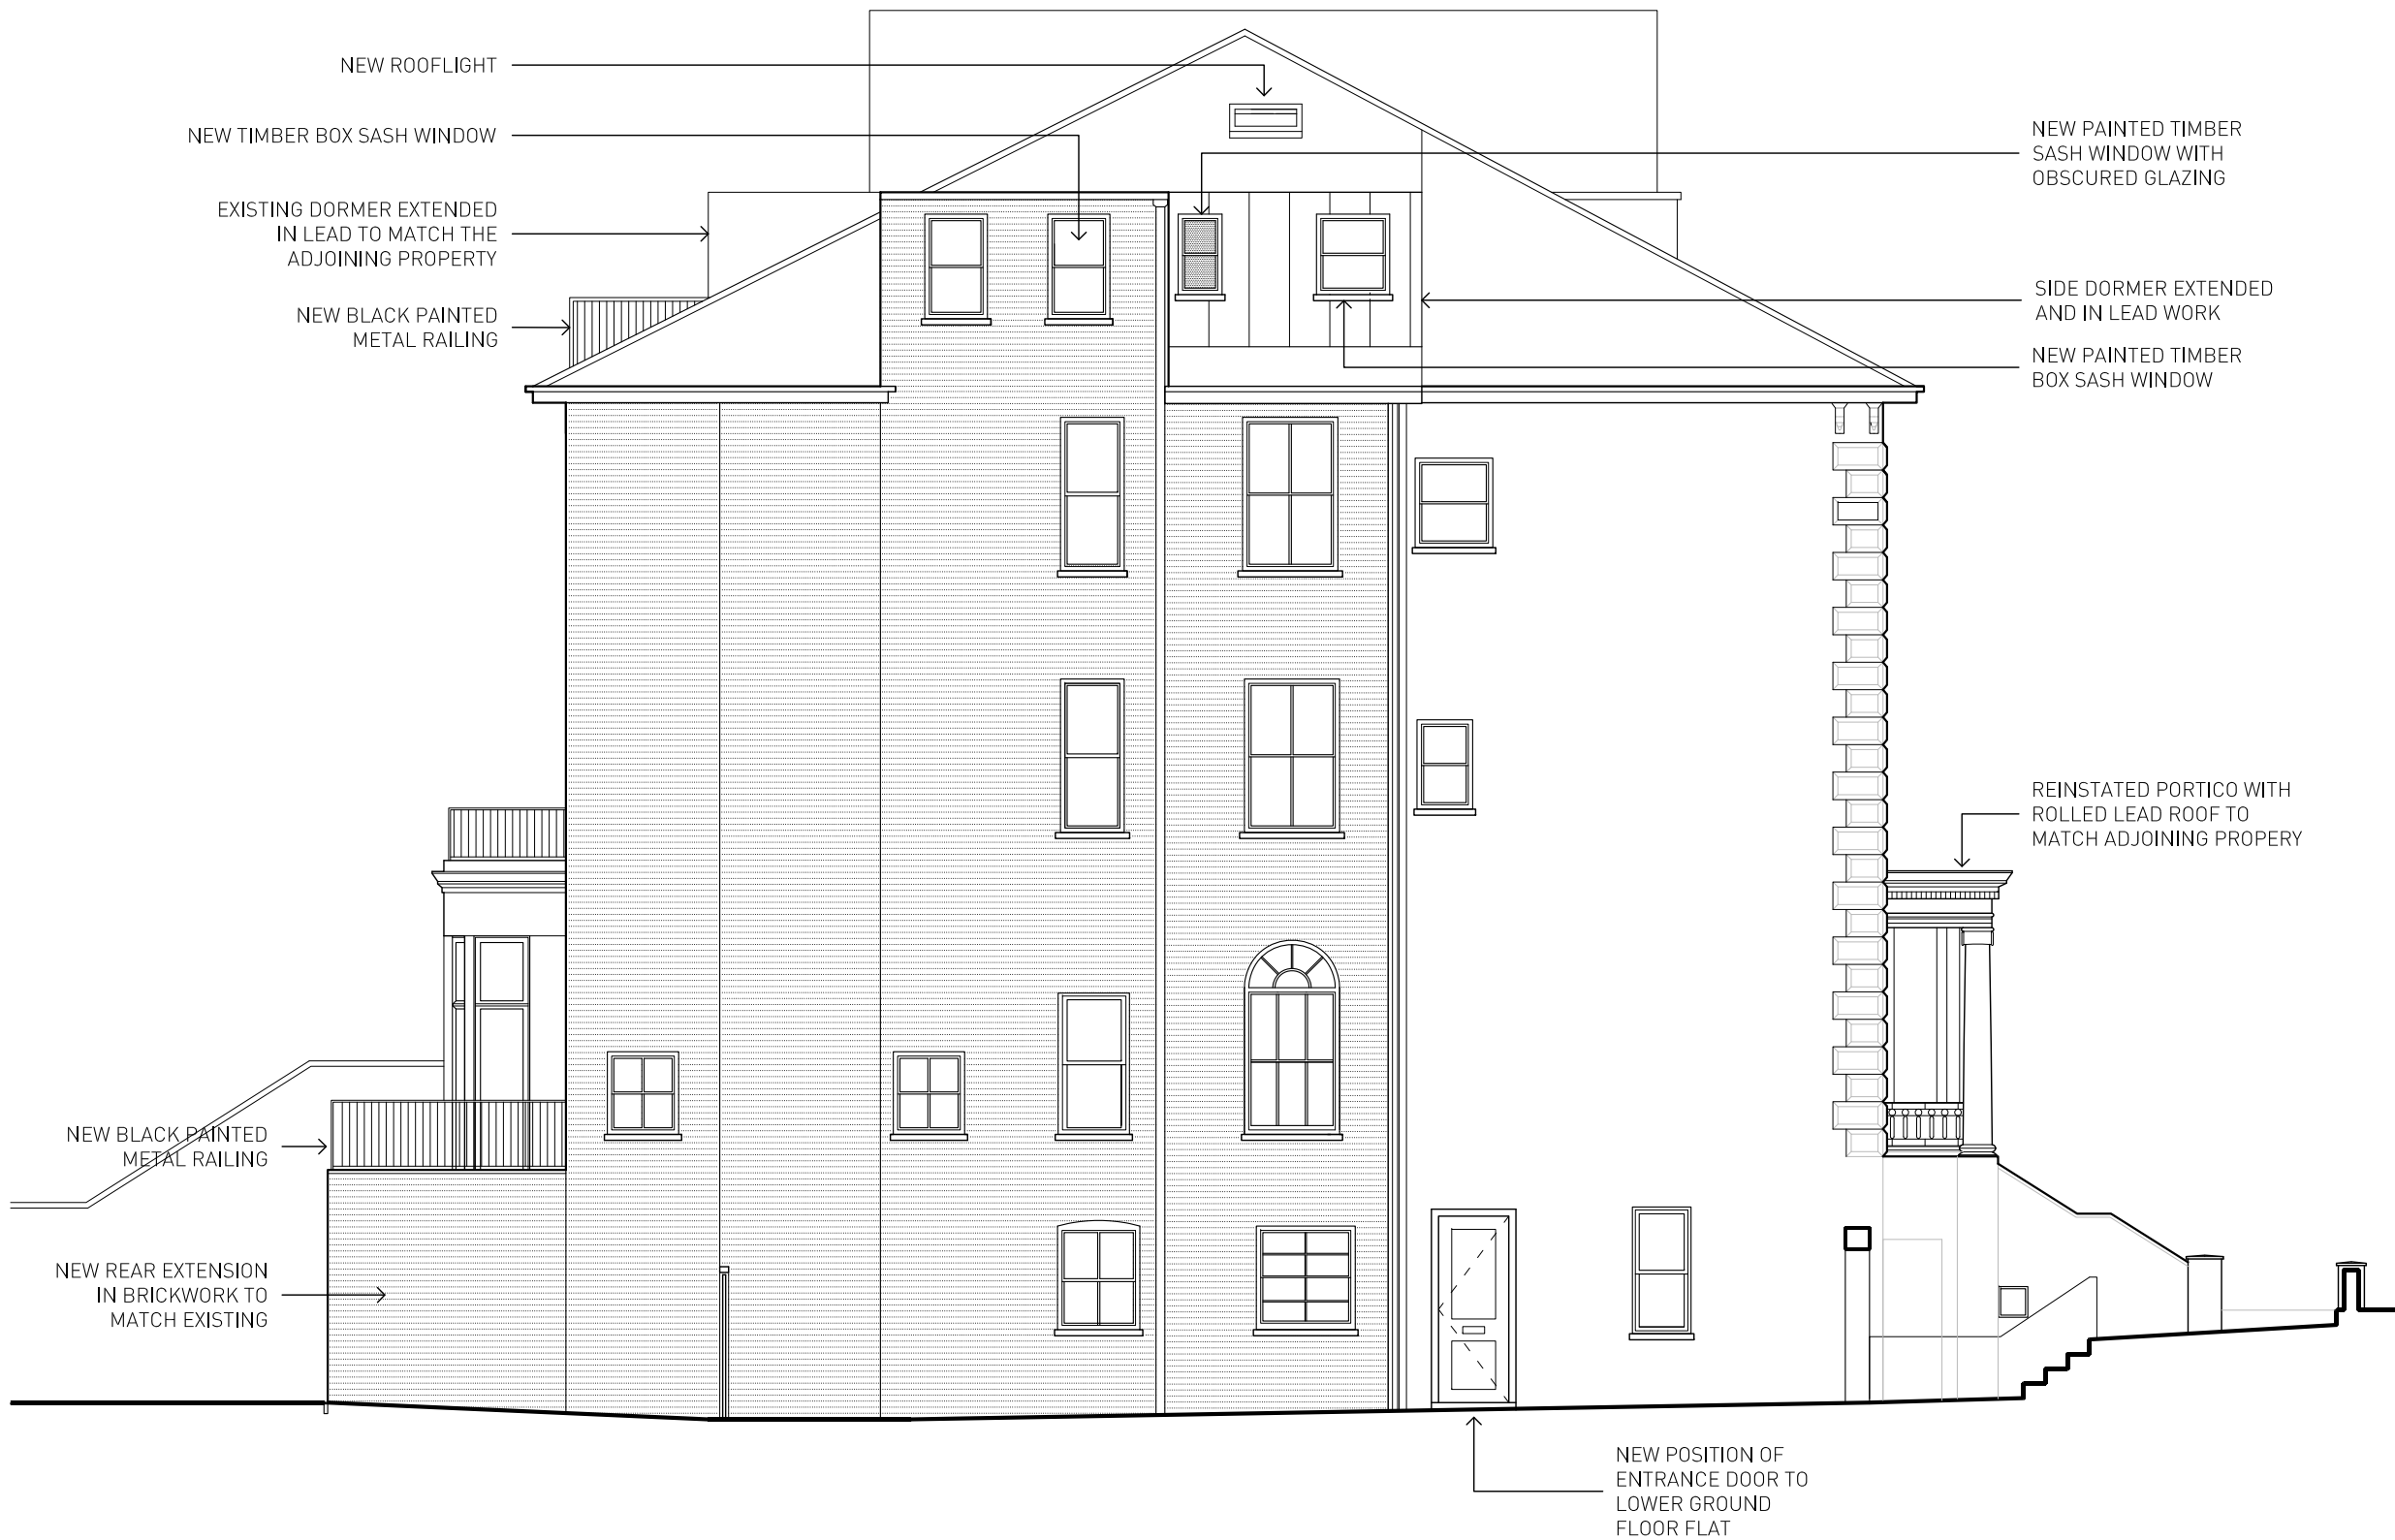


Workstage
3 - Developed Design

GENERAL NOTES

1. No dimensions to be scaled from this drawing
 2. Any Discrepancies found between this drawing and other documents should be referred immediately to the consultants
 3. This drawing should be removed from currency immediately a revised version is issued
 4. All dimensions in mm's
 Nash Baker Ltd, trading as Nash Baker Architects, Company Number, 7488262
 Directors: Simon Baker RIBA, Howard Nash RIBA
- © Copyright Reserved
 This drawing and its subject matter are the confidential property of Nash Baker Architects and shall not be copied, reproduced, used or disclosed to others without the prior written authority of Nash Baker Architects

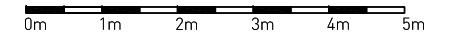

SIDE ELEVATION

C	23.11.15	PARTY FENCE WALL INDICATED	BS
B	18.11.15	AMENDMENTS TO SIDE AND FRONT DORMERS	BS
A	03.11.15	DORMERS REDUCED IN SIZE	BS
Rev	Date	Reason For Issue	Chk

	167-169 KENSINGTON HIGH STREET LONDON, W8 6SH		
	T + 44 (0) 207 229 1558 INFO@NASHBAKER.CO.UK WWW.NASHBAKER.CO.UK		
PROJECT	75 BELSIZE PARK GARDENS LONDON NW3 4JP		
DRAWING TITLE	SIDE ELEVATION AS PROPOSED		
JOB NUMBER	1529	DRAWING NUMBER	206
DRAWN	ES	CHECKED	--
SCALE	1:100	PAPER SIZE	A3
DATE	23/07/2015	REVISION	C