


note:  
 ALL PROPOSALS SUBJECT TO PLANNING  
 PROPOSALS SUBJECT TO BUILDING REGULATIONS  
 DO NOT SCALE FROM THIS DRAWING  
 THE INFORMATION CONTAINED IN THIS DRAWING IS ONLY FOR THE  
 PURPOSES AS STATED IN THE TITLE BLOCK. NOT FOR  
 CONSTRUCTION UNLESS STATED  
 COPYRIGHT IS OWNED BY TO NICHOLAS WILLIAMS

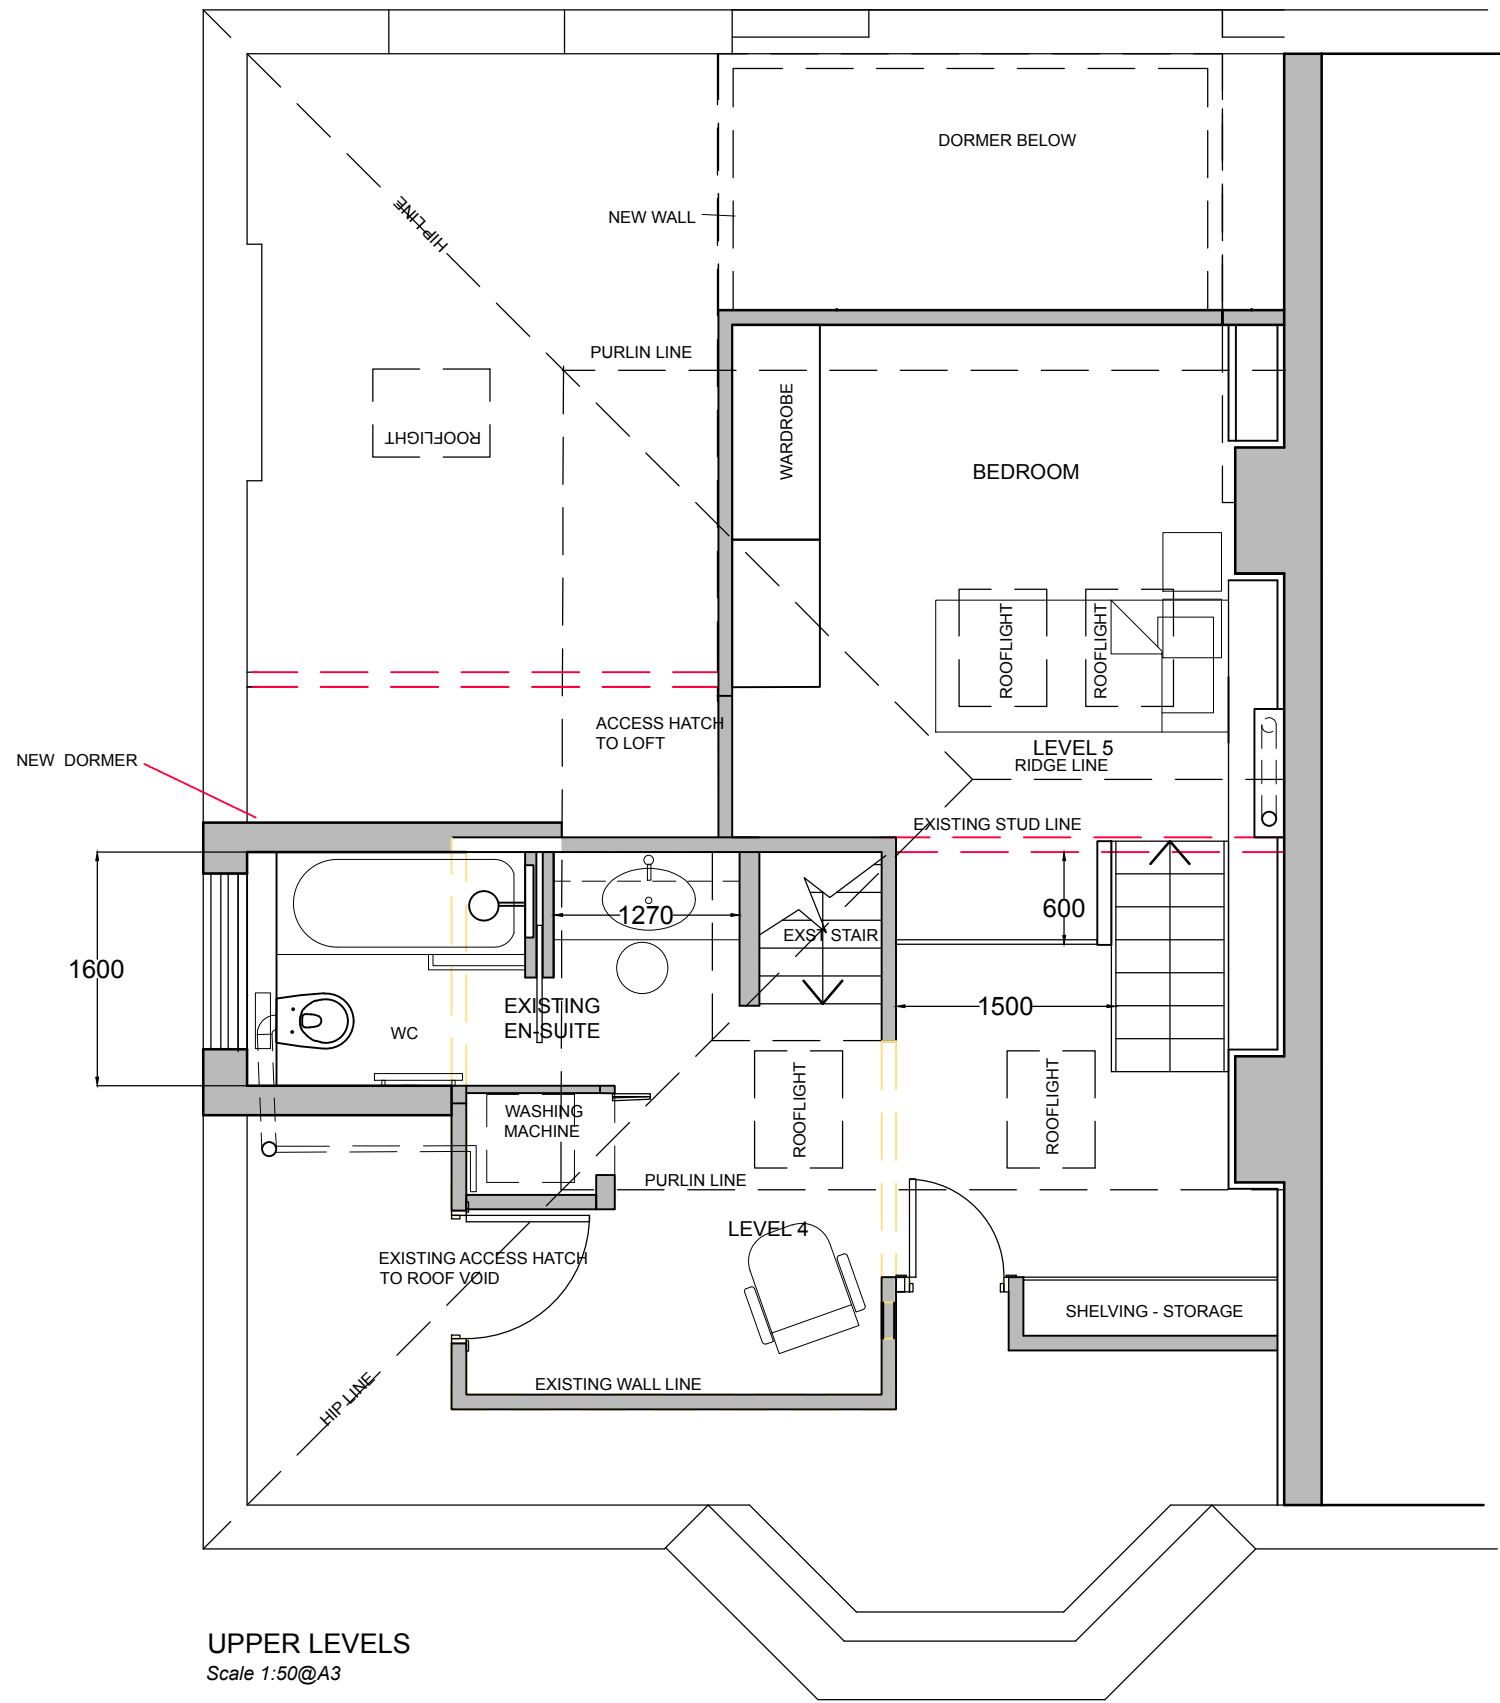

UPPER LEVELS  
 Scale 1:50@A3



status  
**PLANNING**

client  
 Mr. & Mrs. Goudie  
 site  
 58 C MINSTER ROAD NW2  
 DEMISE PLAN

drawing  
 PROPOSED  
 UPPER LEVELS PLAN

scale 1:50 @ A3 author ncw scale MAY 16

proj. no. N071 drgw.no. P10 revision B

**Nicholas C Williams** RIBA

ncwarchitecture@gmail.com