


note:  
 ALL PROPOSALS SUBJECT TO PLANNING  
 PROPOSALS SUBJECT TO BUILDING REGULATIONS  
 DO NOT SCALE FROM THIS DRAWING  
 THE INFORMATION CONTAINED IN THIS DRAWING IS ONLY FOR THE  
 PURPOSES AS STATED IN THE TITLE BLOCK. NOT FOR  
 CONSTRUCTION UNLESS STATED  
 COPYRIGHT IS OWNED BY TO NICHOLAS WILLIAMS

EXISTING  
 DORMER - WIDENED

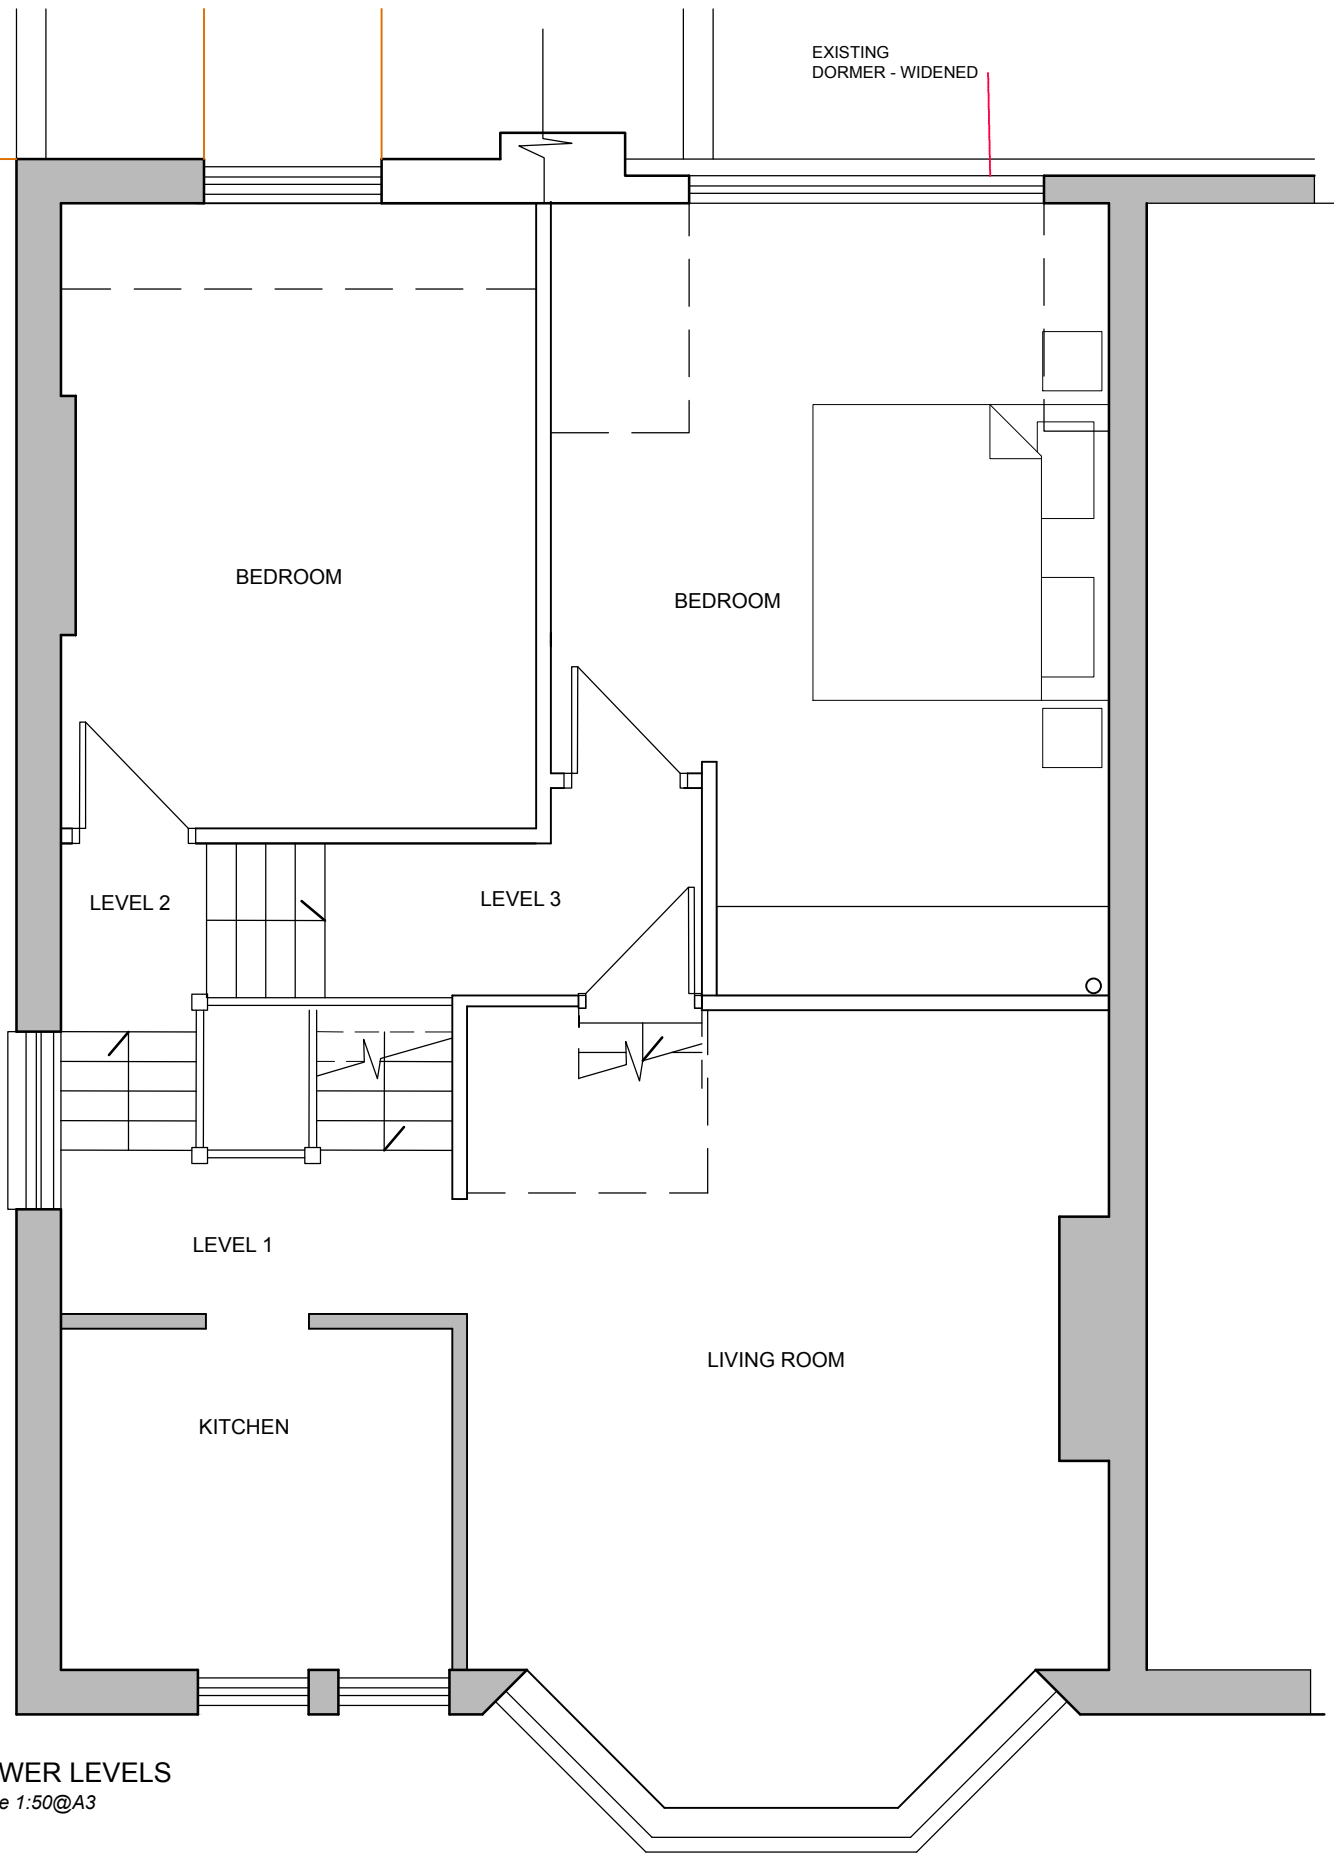

LOWER LEVELS  
 Scale 1:50@A3



status  
**PLANNING**

client  
 Mr. & Mrs. Goudie  
 site  
 58 C MINSTER ROAD NW2

drawing  
**PROPOSED  
 LOWER LEVELS**

scale	author	scale
1:50 @ A3	ncw	MAY 16
proj. no.	drwg.no.	revision
<b>N071</b>	<b>P-11</b>	<b>B</b>

**Nicholas C Williams RIBA**

ncwarchitecture@gmail.com