



Sites to match existing neighbouring ones.

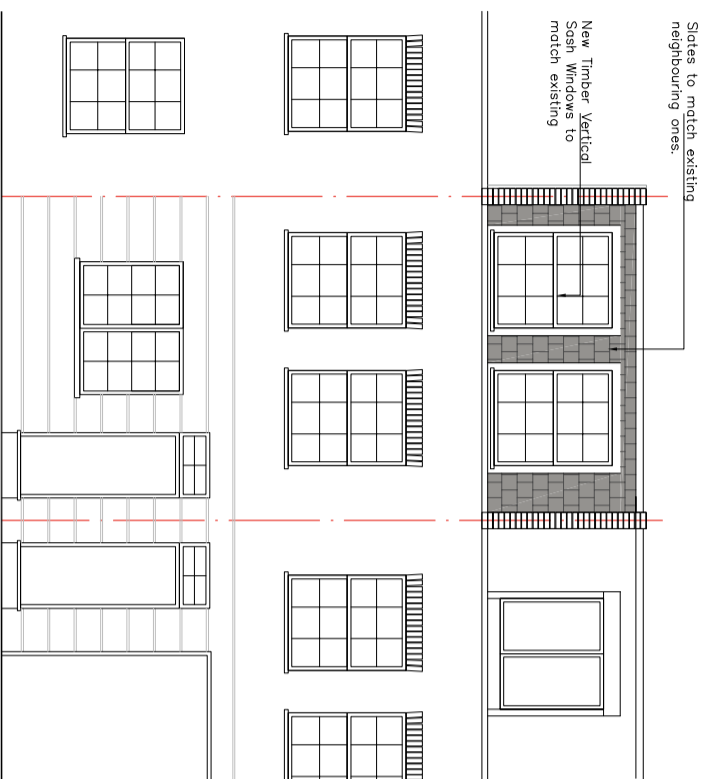




Sites to match existing neighbouring ones.

New Windows to match existing

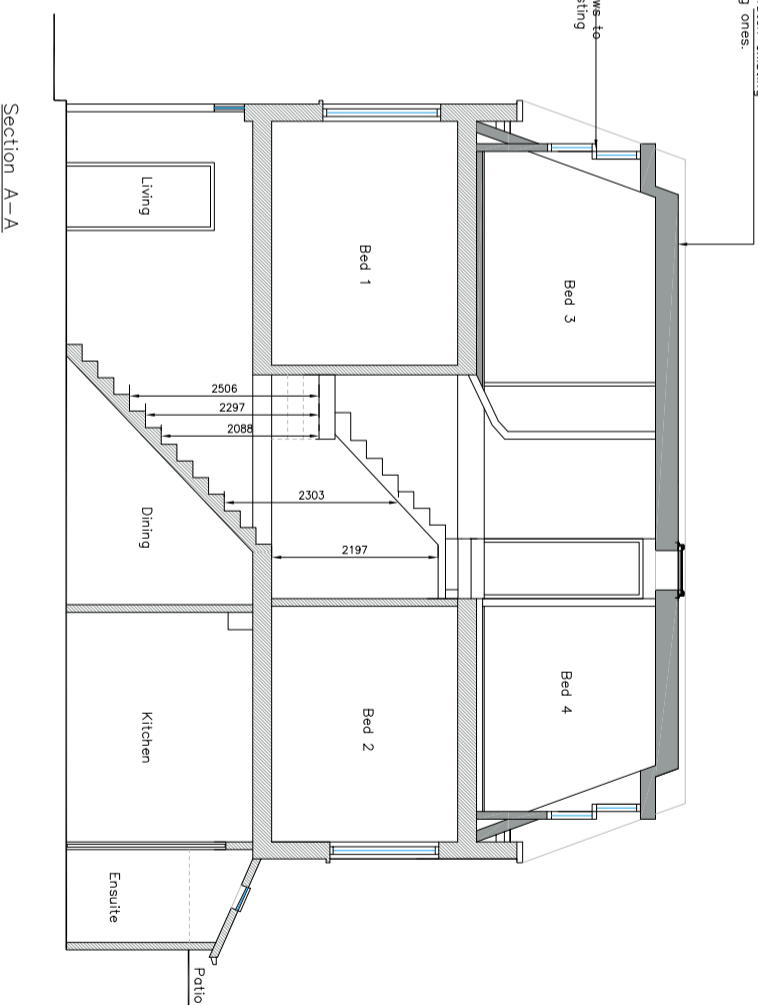

Copyright: All rights reserved
 @Archi-Tone Ltd
 RIBA no.4783458 & ARB no.056654C
 The drawing must not be reproduced without permission.
 The contractor is responsible for checking dimensions on the site.

KEY:	
	EXISTING WALLS
	AS PROPOSED EXTERNAL WALLS
	AS PROPOSED WALLS
	SITE BOUNDARY

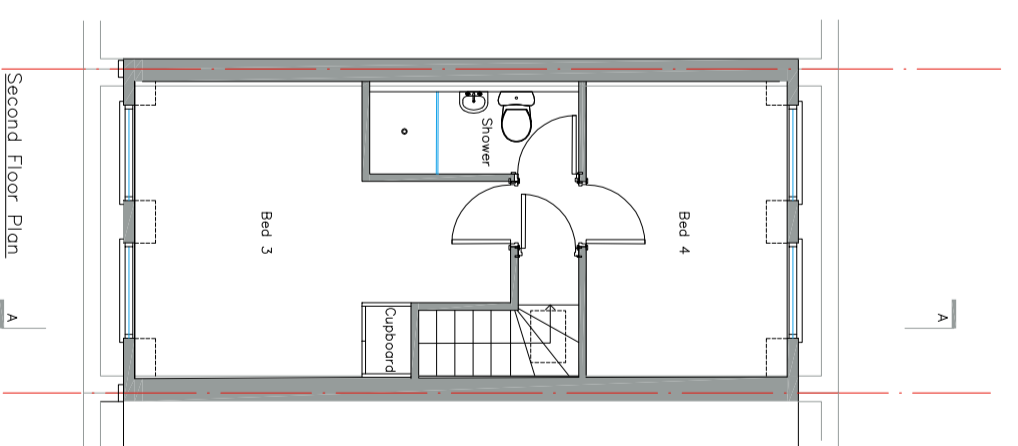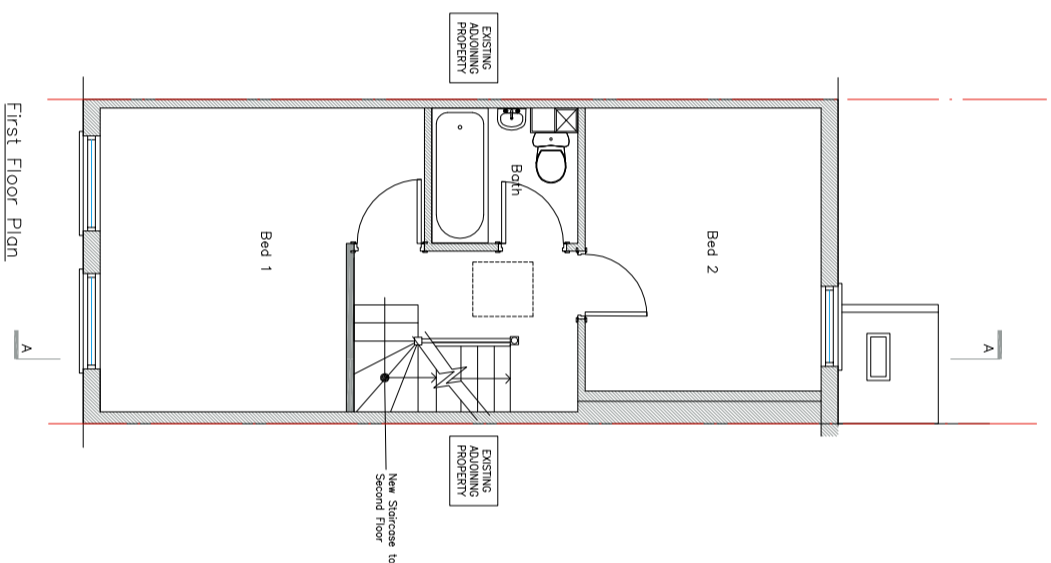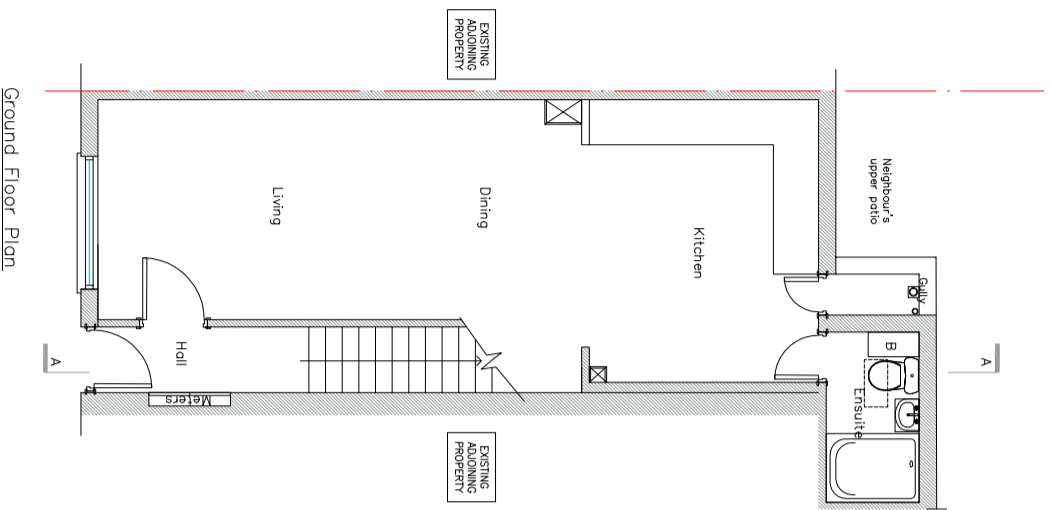

REV	DESCRIPTION	DATE
B	New Windows amended to match existing	07.10.2016
A	Mansard roof pitch/angle amended to 70 degrees to planning officer requirement.	23.09.2016

JOB
6 Kings Terrace NW1 0JP

CLIENT
Mr Pallaris

DESCRIPTION
**Plans & Elevations
 As Proposed**

DWG. No. **16476/11** REV **B**

Scale 1:100

DATE **May'16**
 DWG. BY **AK** CHECKED BY **NS**

Archi-Tone Ltd
 Chartered Architects

130 East Barnet Road
 New Barnet
 Herts EN4 8RE
 tel: 0208 447 0088
 fax: 0208 441 7114
 archi@toneid@gmail.com