

Crowne Plaza Kings Cross - External Signage

Signage Schedule

Client:
 Project:
 Crowne Plaza Hotel,
 Kings Cross

Start Date: 13/09/16
 Rev. Number: 2
 Rev. Date: 18/09/16
 Drawn By: DK

Notes:
 Do not scale off drawing

All dimensions to be checked on site prior to installation. Any discrepancies to be reported immediately

SCALE : 1:1250 , 1:500


Drawing Title:
 SITE LOCATION MAP
 EXTERNAL SIGNAGE
 LOCATIONS




inspired signage and architectural creations

T 0845 604 0899
 E info@ascotsigns.com
 W www.ascotsigns.com

Page Number

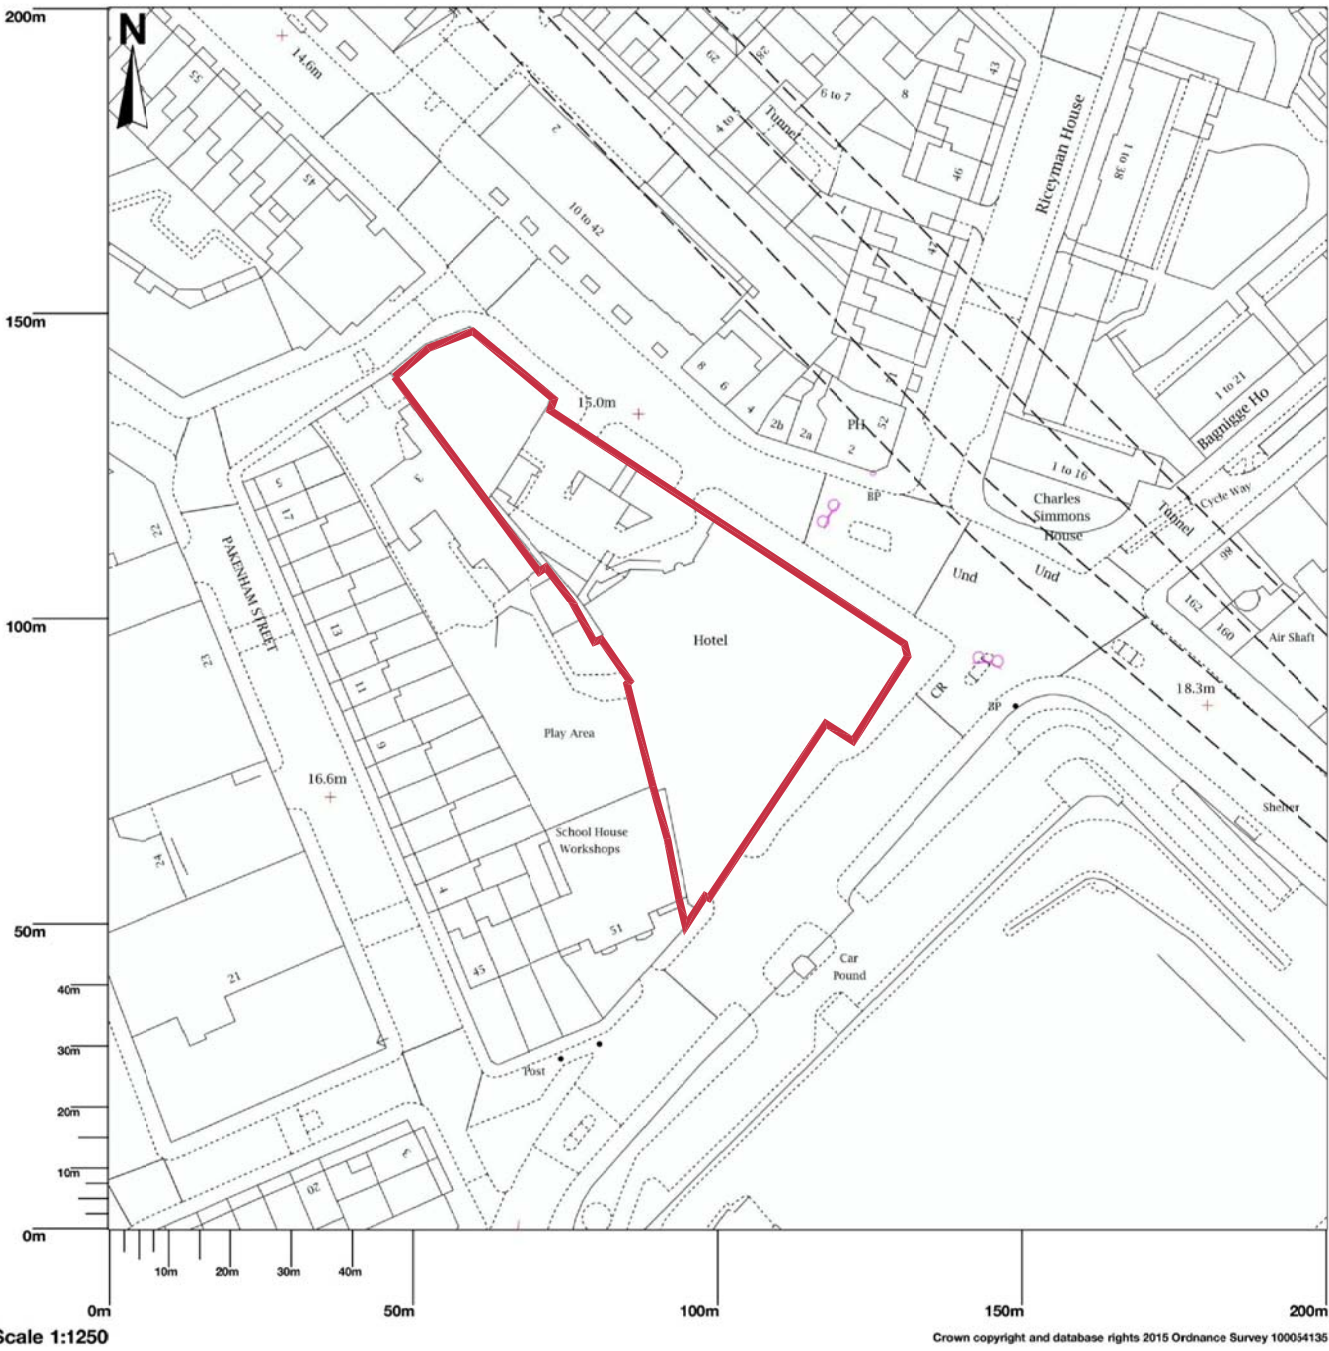

SITE LOCATION MAP 1:1250

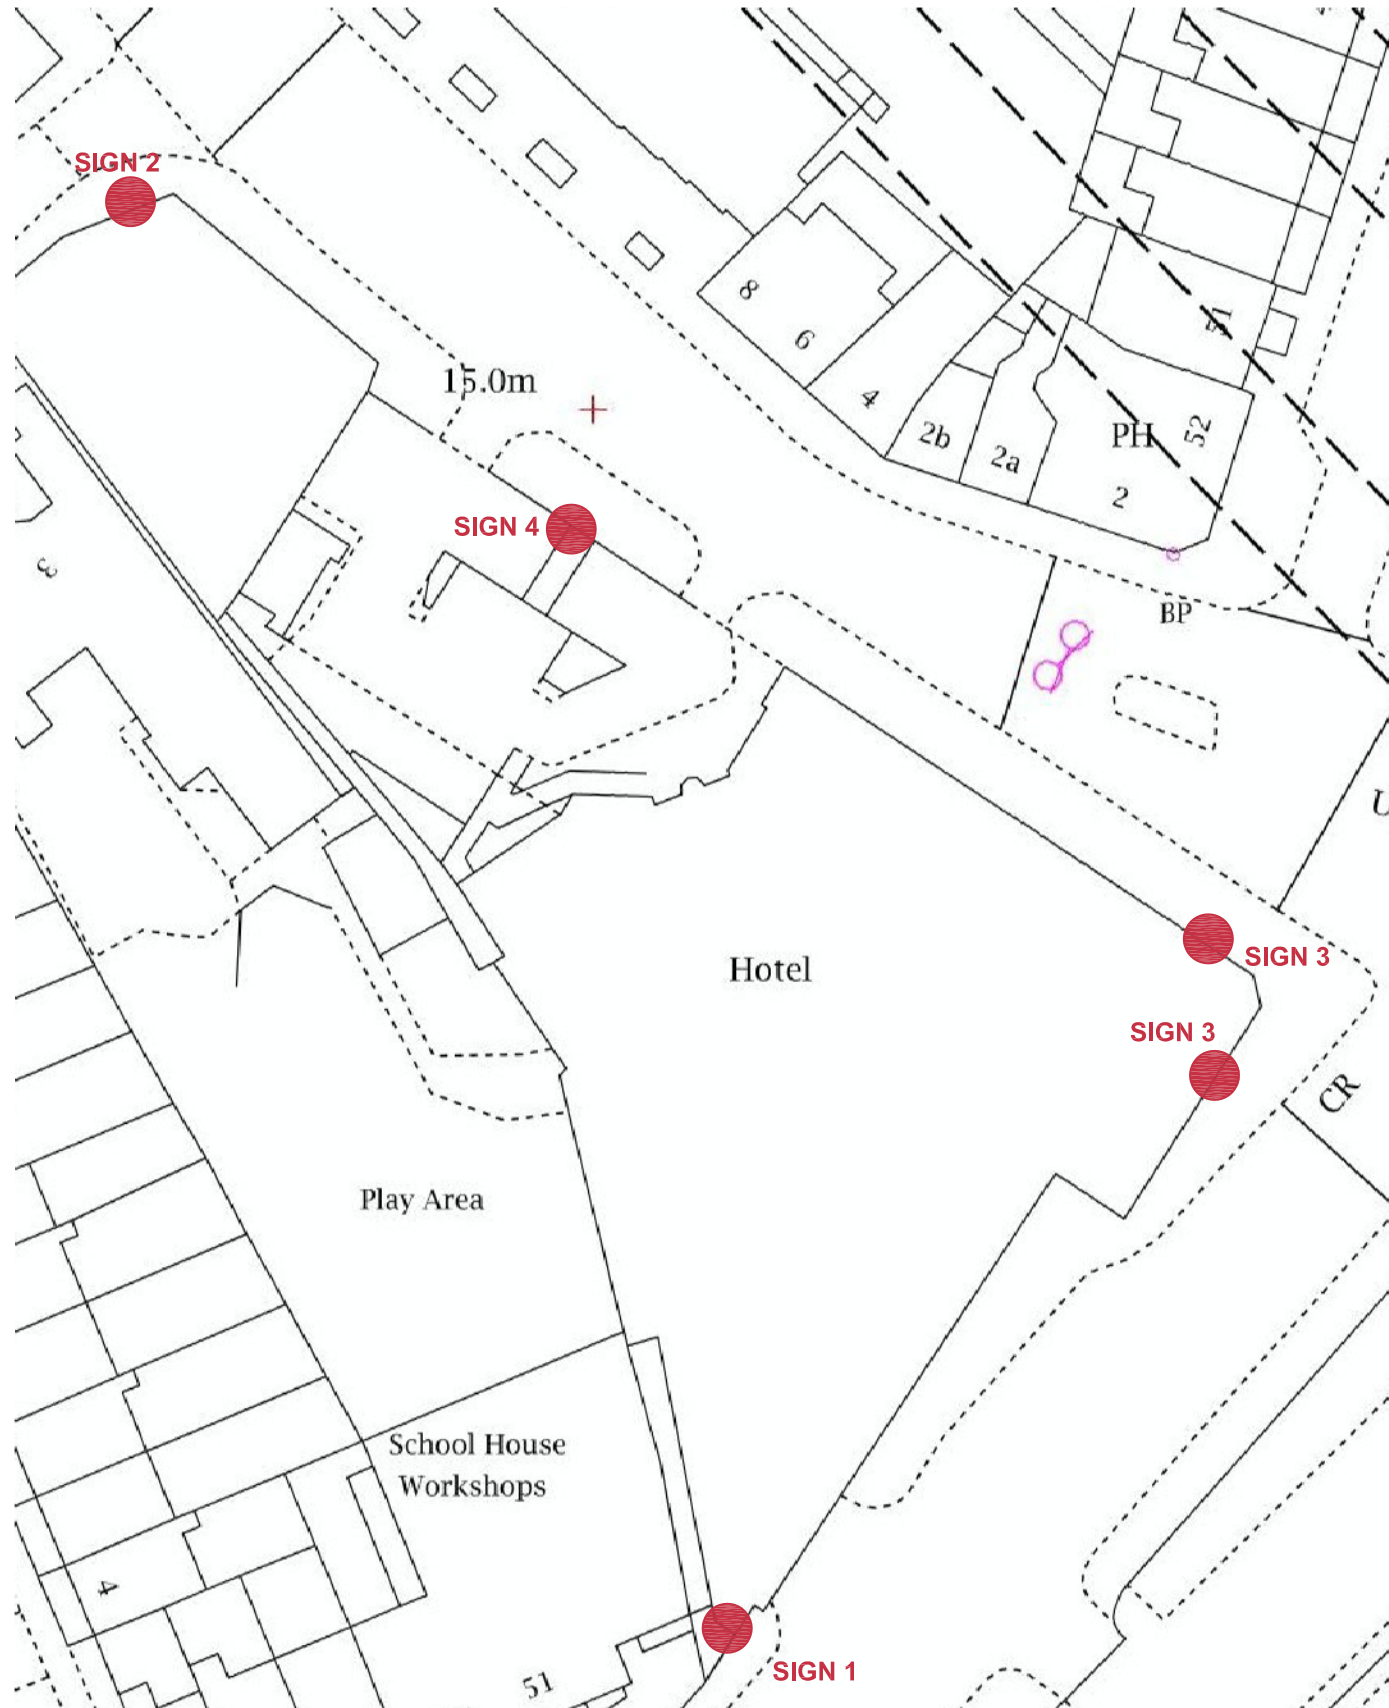

PROPOSED EXTERNAL SIGNAGE LOCATION MAP 1:500