


Notes:
Do not scale from this drawing
All dimensions to be checked on site

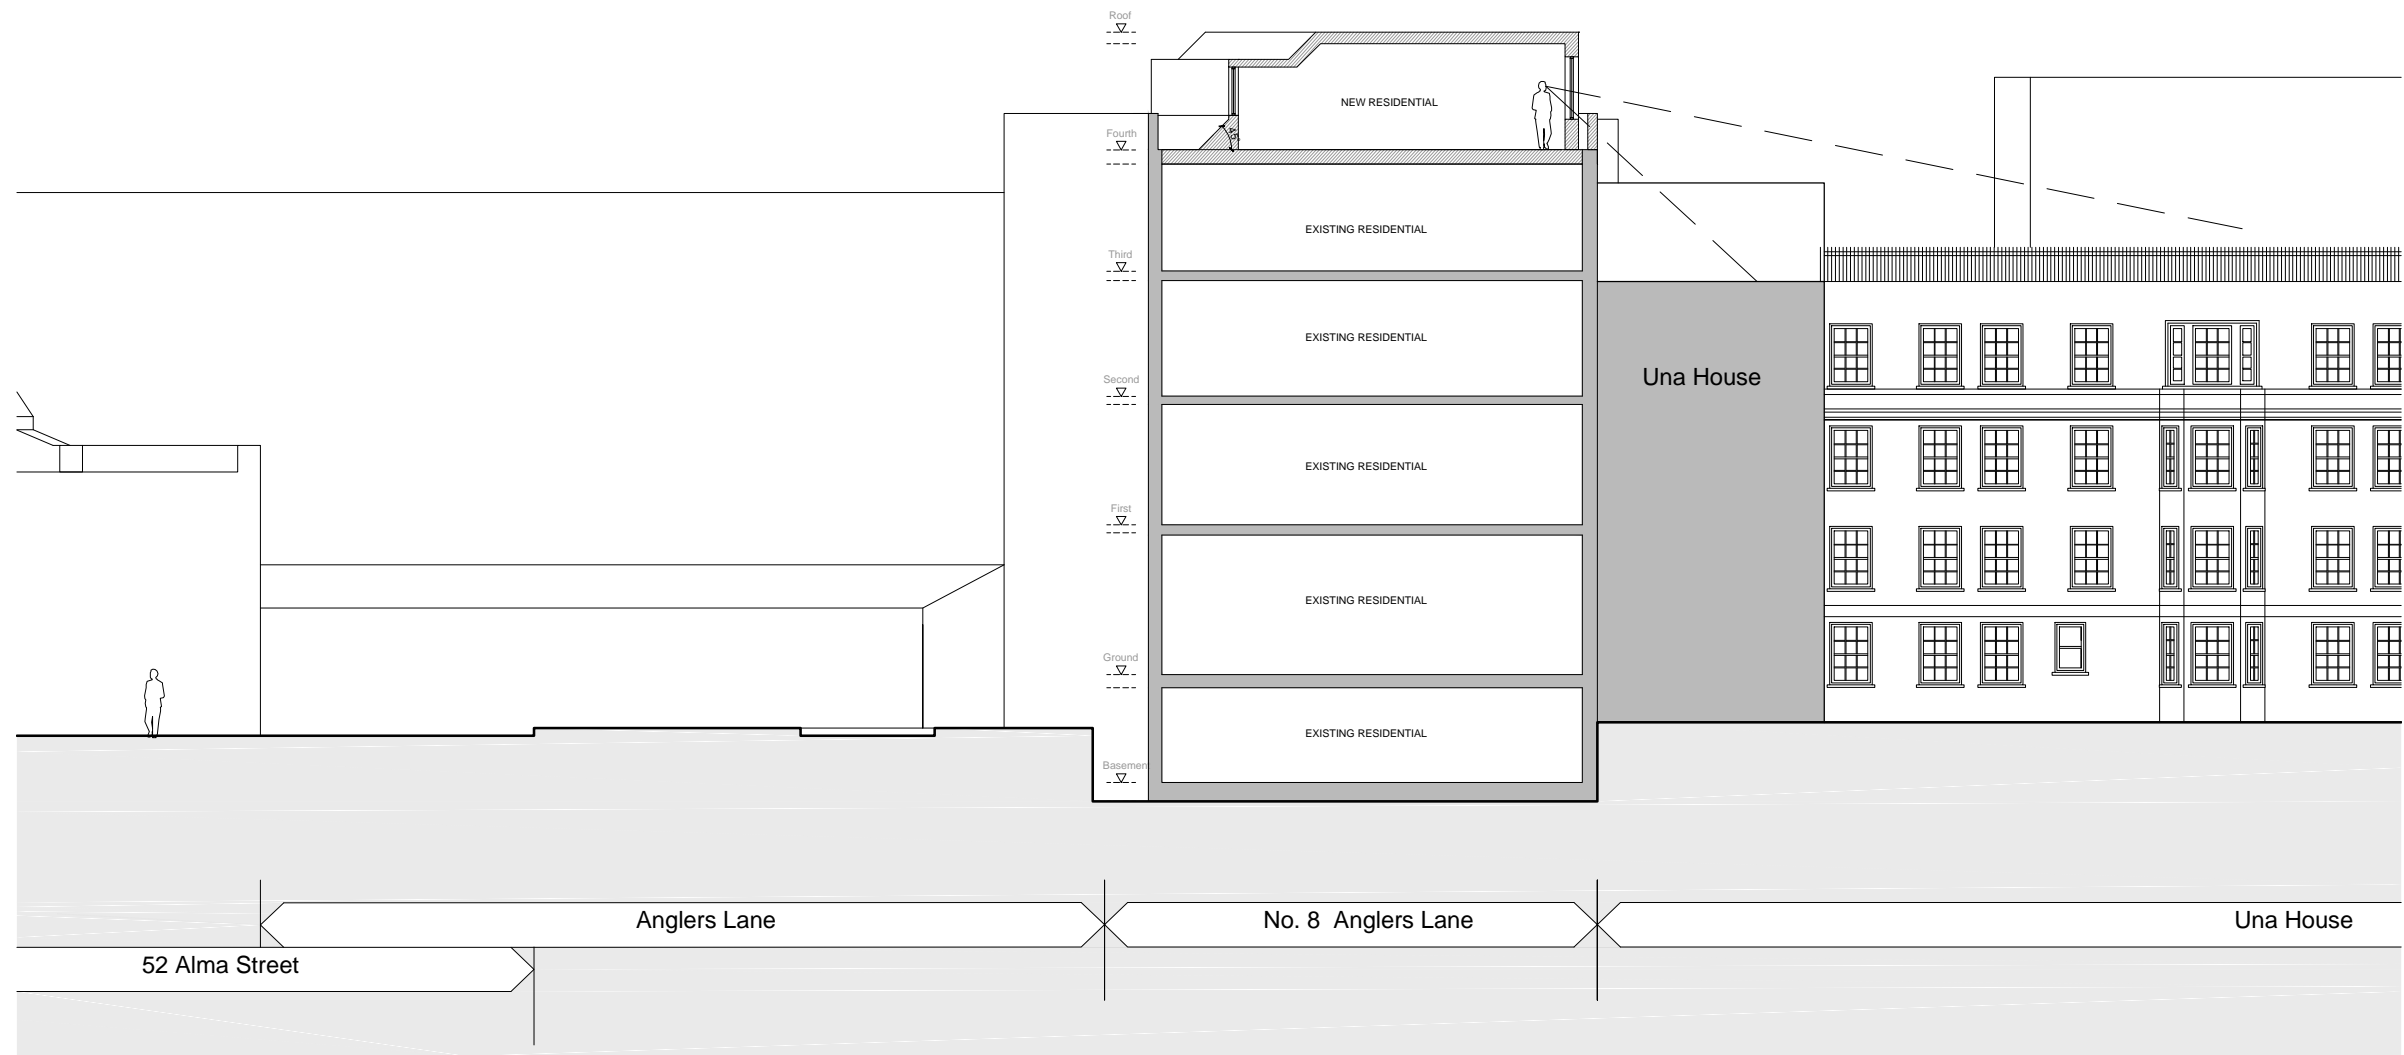

52 Alma Street

Anglers Lane

No. 8 Anglers Lane

Una House

PROPOSED

Rev	Date	Description
A	10.10.2016	New parapet wall proposed and roof extension set back from the rear building wall line

Title: PROPOSED SECTION B-B
 Job: 8 Anglers Lane NW5 3DG
 Scale: 1:100 @ A3
 Date: DEC 2015
 Dm: SM
 Cnk: SHC
 Dwg No: 13038_231
 Rev: A

231 PROPOSED SECTION B-B
SCALE 1:100



cgl.
 Child Graddon Lewis
 architects & designers
 Studio 1
 155 Commercial Street
 Spitalfields
 London E1 6BJ
 T +44 (0) 20 7539 1200
 F +44 (0) 20 7539 1201
 E hg@cgluk.com
 www.cgluk.com