


Notes:  
Do not scale from this drawing  
All dimensions to be checked on site

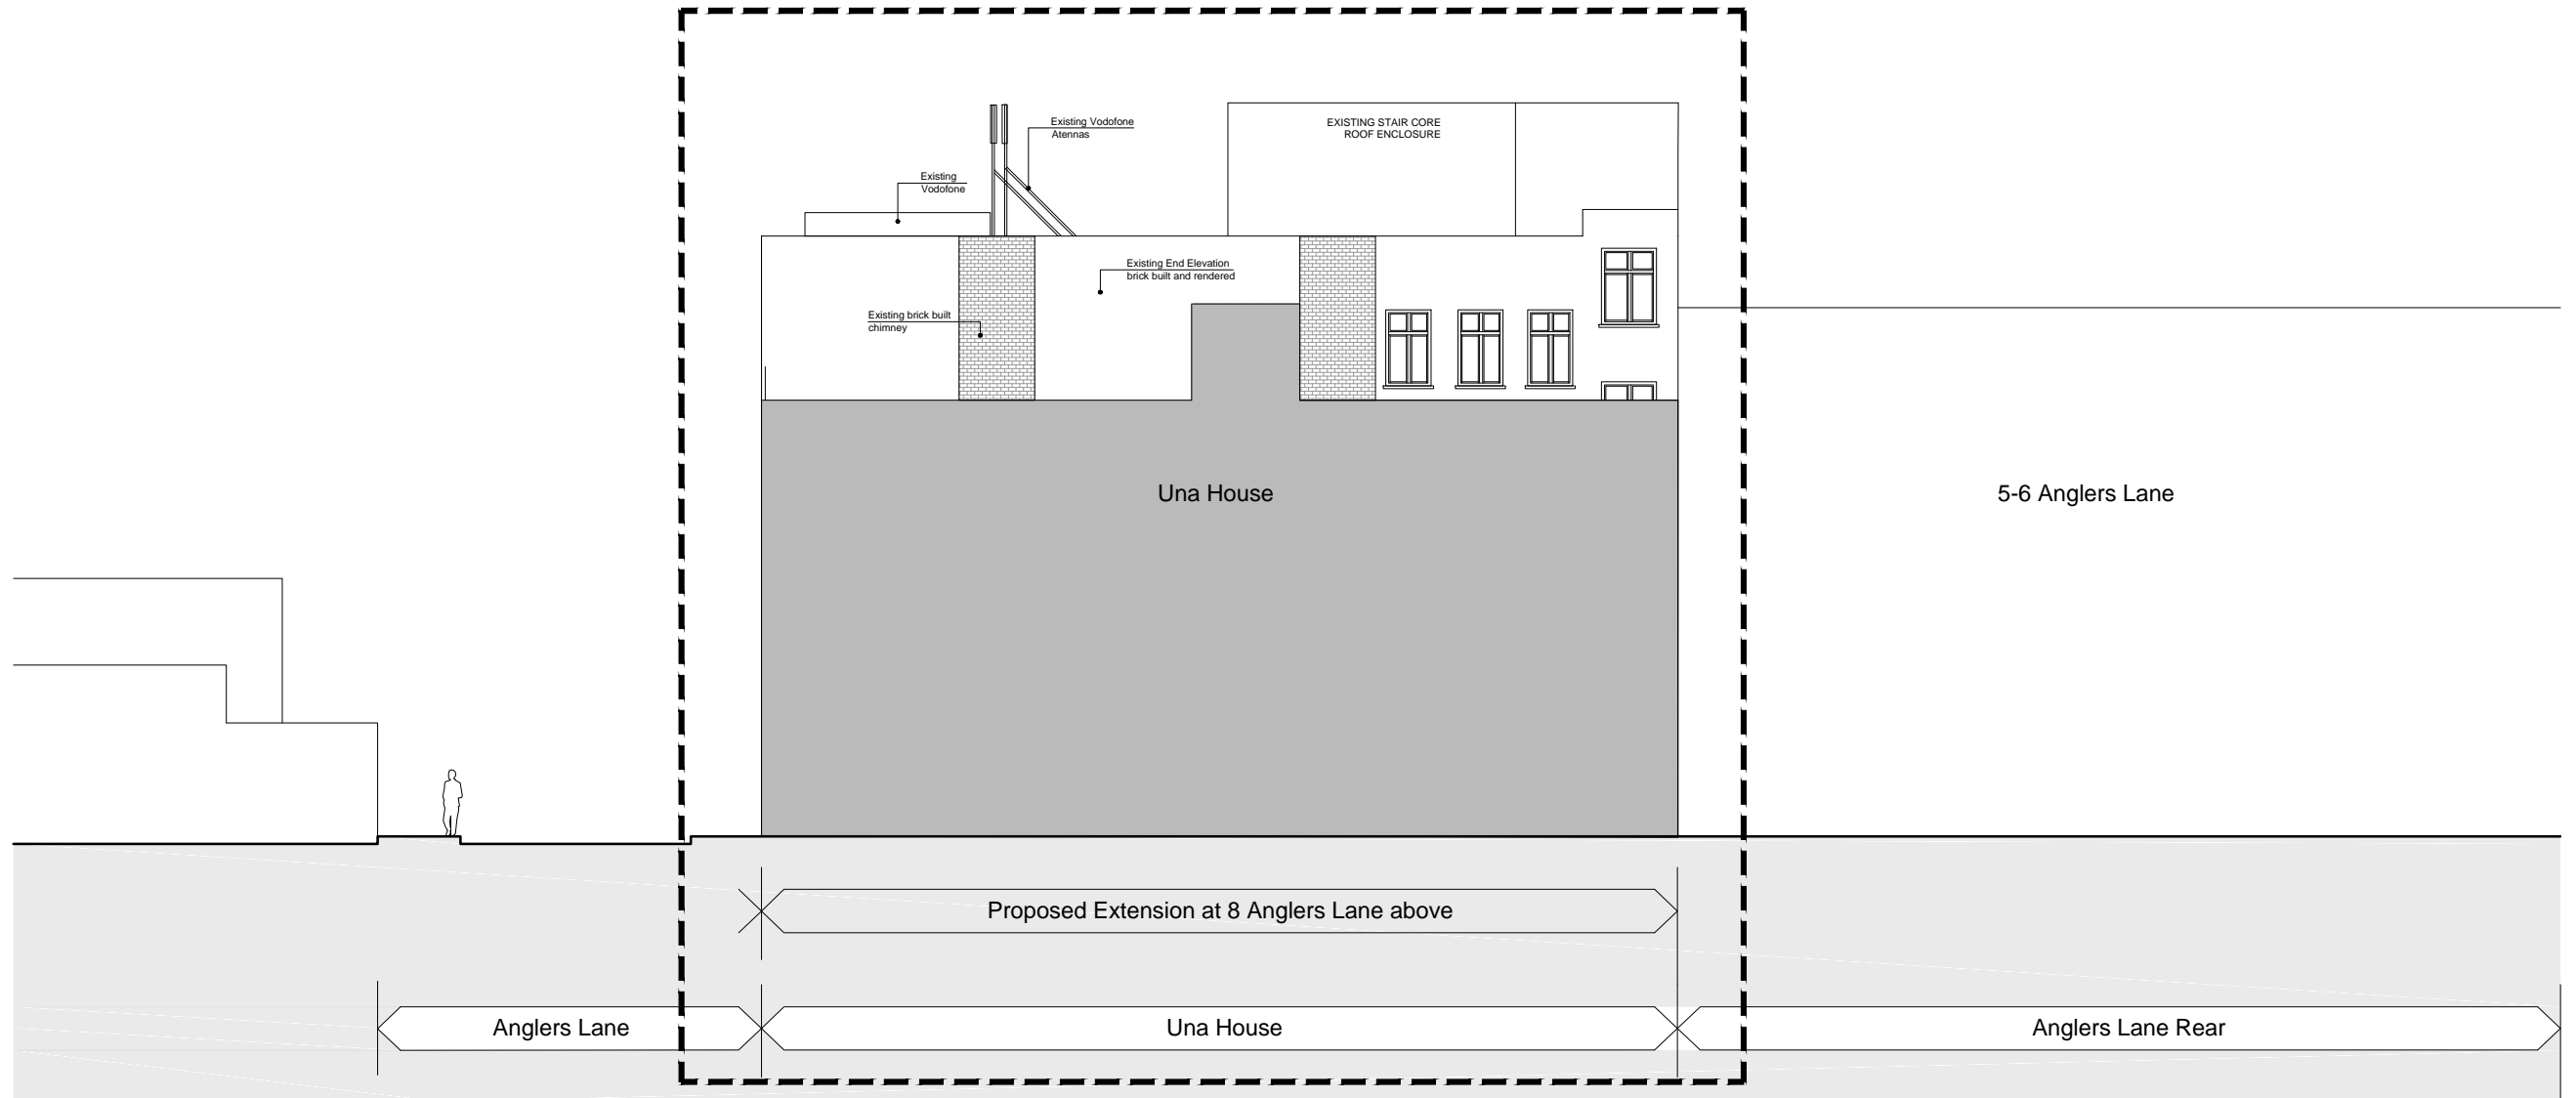

**EXISTING**

Rev	Date	Description
Title	EXISTING END ELEVATION	
Job	8 Anglers Lane NW5 3DG	
Scale	1:100 @ A3	
Date	DEC 2015	
Dm	SM	
Chk	SHC	
Dwg No	13038_122	
Rev	-	
©		

122 EXISTING END ELEVATION  
SCALE 1:100



**cgl.**  
 Child Graddon Lewis  
 architects & designers  
 Studio 1  
 155 Commercial Street  
 Spitafields  
 London E1 6BJ  
 T +44 (0) 20 7539 1200  
 F +44 (0) 20 7539 1201  
 E hg@cgluk.com  
 www.cgluk.com