


Notes:
Do not scale from this drawing
All dimensions to be checked on site

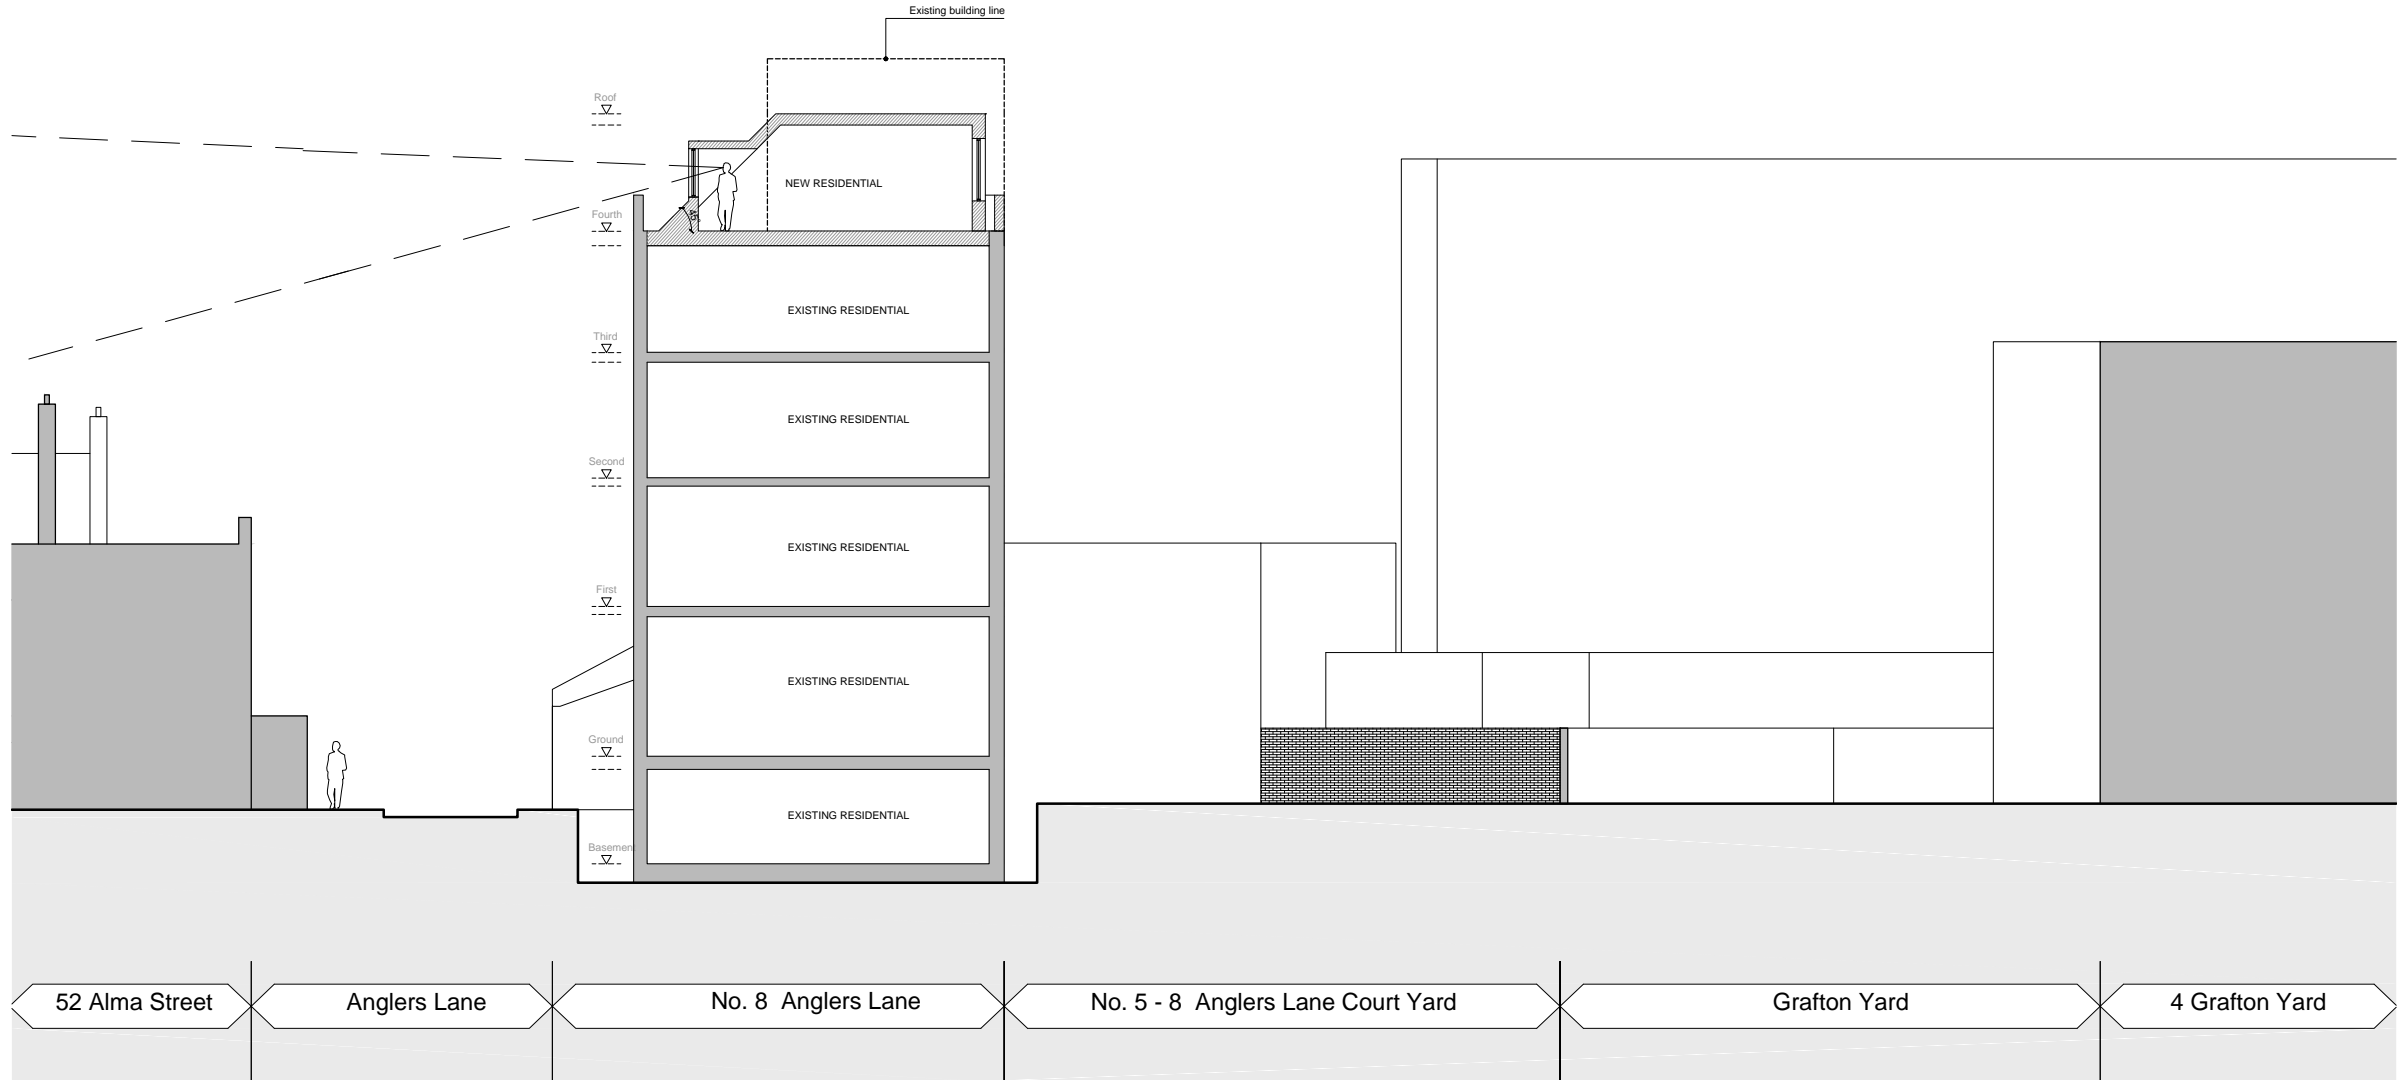

PROPOSED

| Rev | Date | Description |
|-----|------------|--|
| A | 10.10.2016 | New parapet wall proposed and roof extension set back from the rear building wall line |

Title: PROPOSED SECTION A-A
 Job: 8 Anglers Lane NW5 3DG
 Scale: 1:100 @ A3
 Date: DEC 2015
 Dn: SM
 Chk: SHC
 Dwg No: 13038_230
 Rev: A

230 PROPOSED SECTION A-A
SCALE 1:100



cgl.
 CH4 Graddon Lewis architects & designers
 Studio 1
 155 Commercial Street
 Spitafields
 London E1 6BJ
 T +44 (0) 20 7539 1200
 F +44 (0) 20 7539 1201
 E hg@cgluk.com
 www.cgluk.com