


Notes:
Do not scale from this drawing
All dimensions to be checked on site

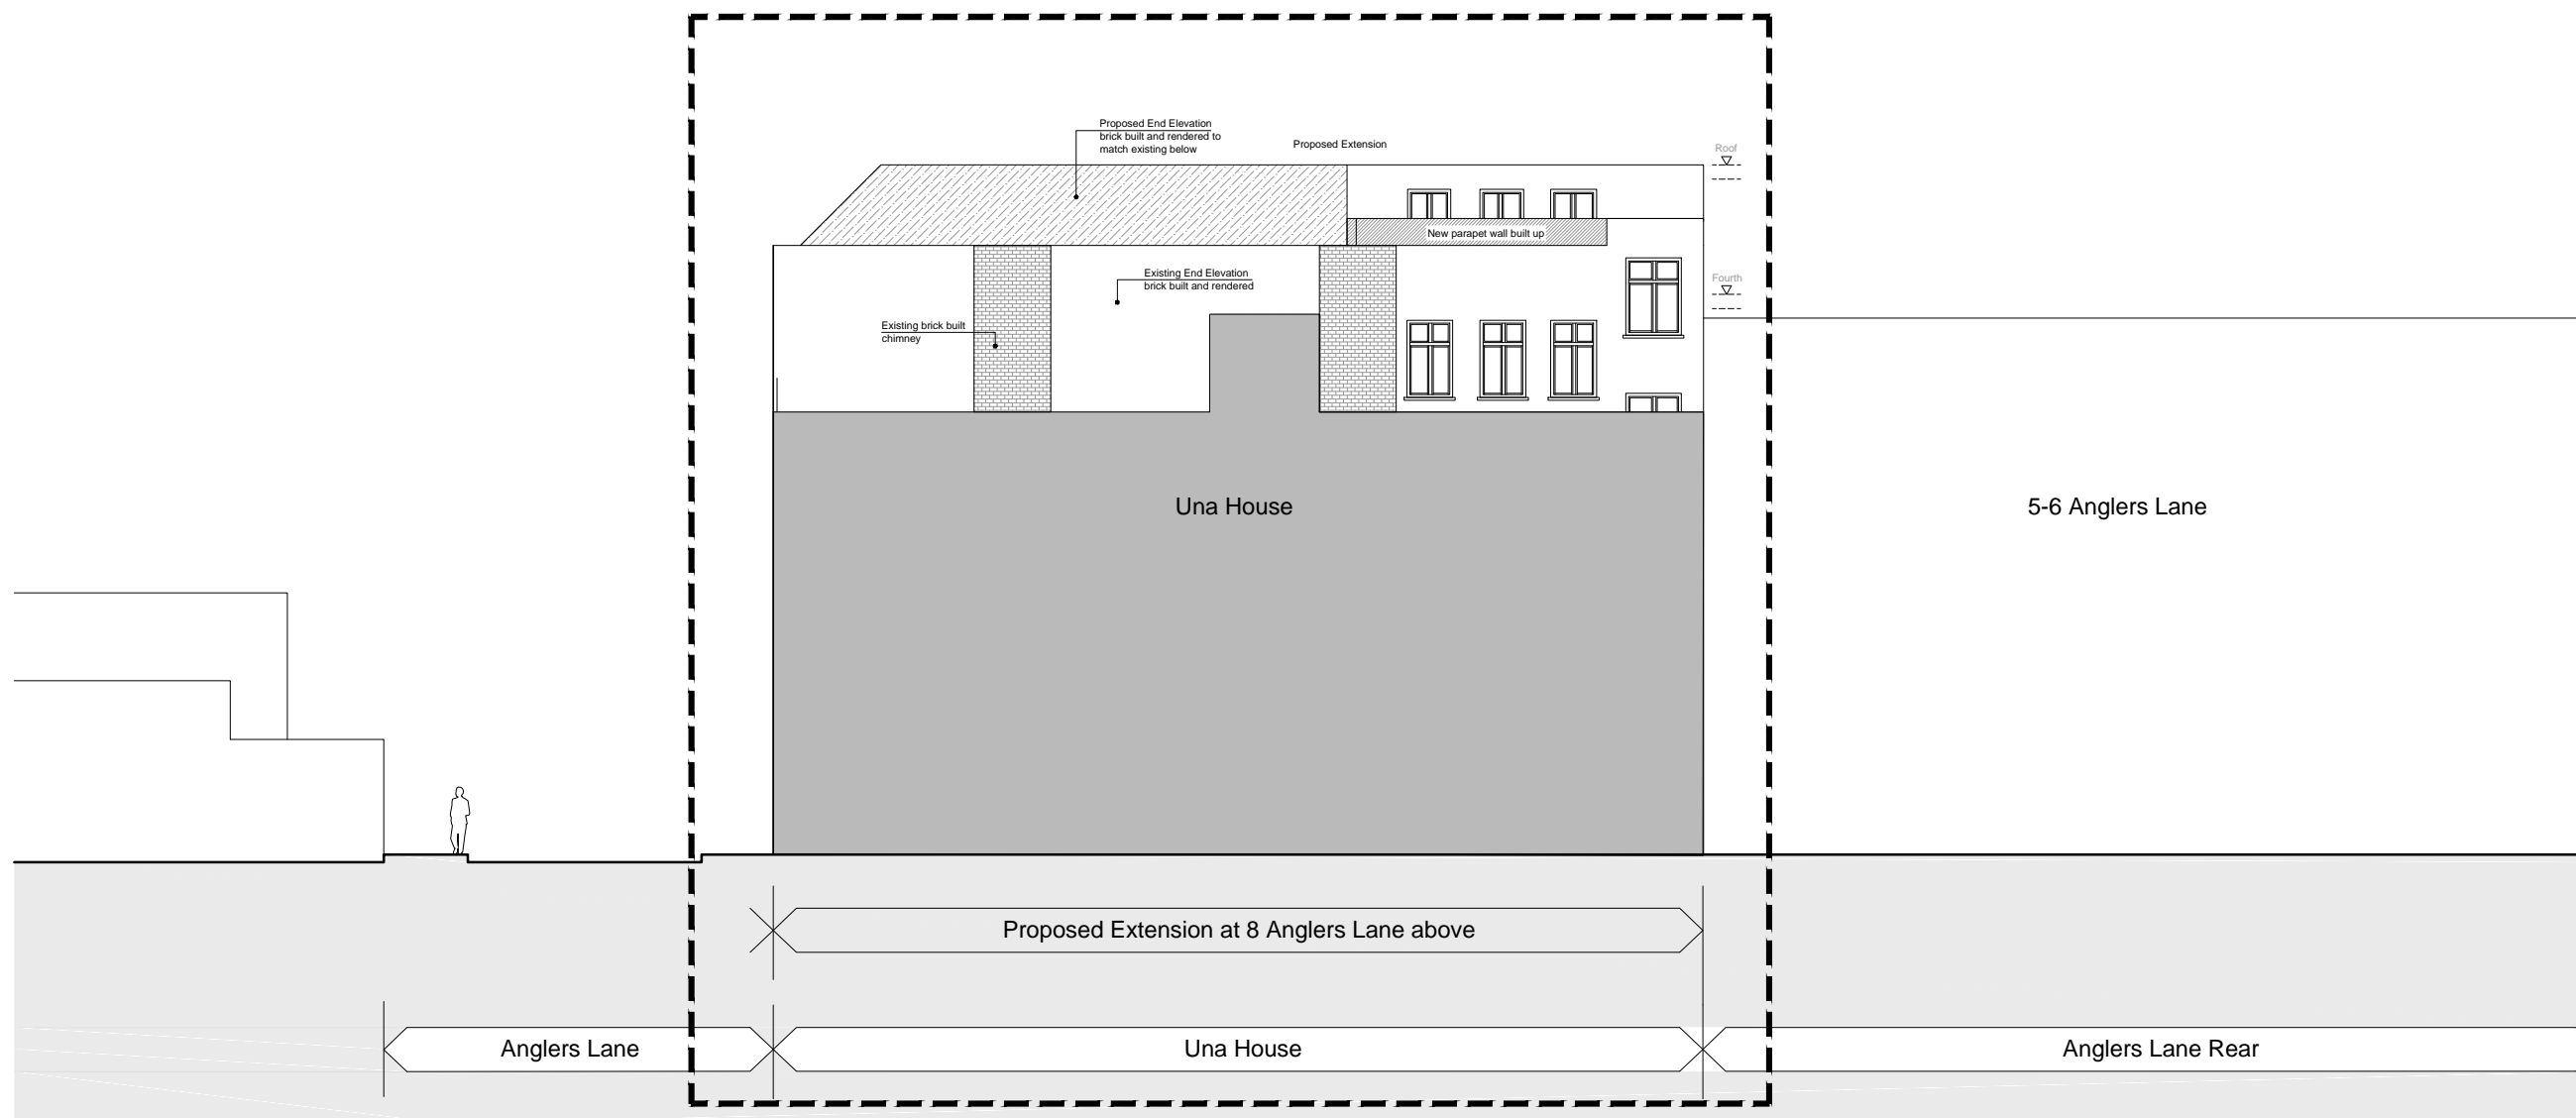

PROPOSED

Rev	Date	Description
Title		
PROPOSED END ELEVATION		
Job		
8 Anglers Lane NW5 3DG		
Scale		
1:100 @ A3		
Date		
DEC 2015		
Dm		
SM		
Chk		
SHC		
Dwg No		
13038_222		
Rev		
-		
©		

222 PROPOSED END ELEVATION
SCALE 1:100



cgl.
Chad Graddon Lewis
architects & designers
Studio 1
155 Commercial Street
Spitalfields
London E1 6BJ
T +44 (0) 20 7539 1200
F +44 (0) 20 7539 1201
E hg@cgluk.com
www.cgluk.com