

Key





Existing Building



Approved Building



Proposed Amendment to Building

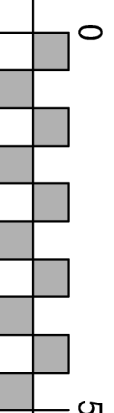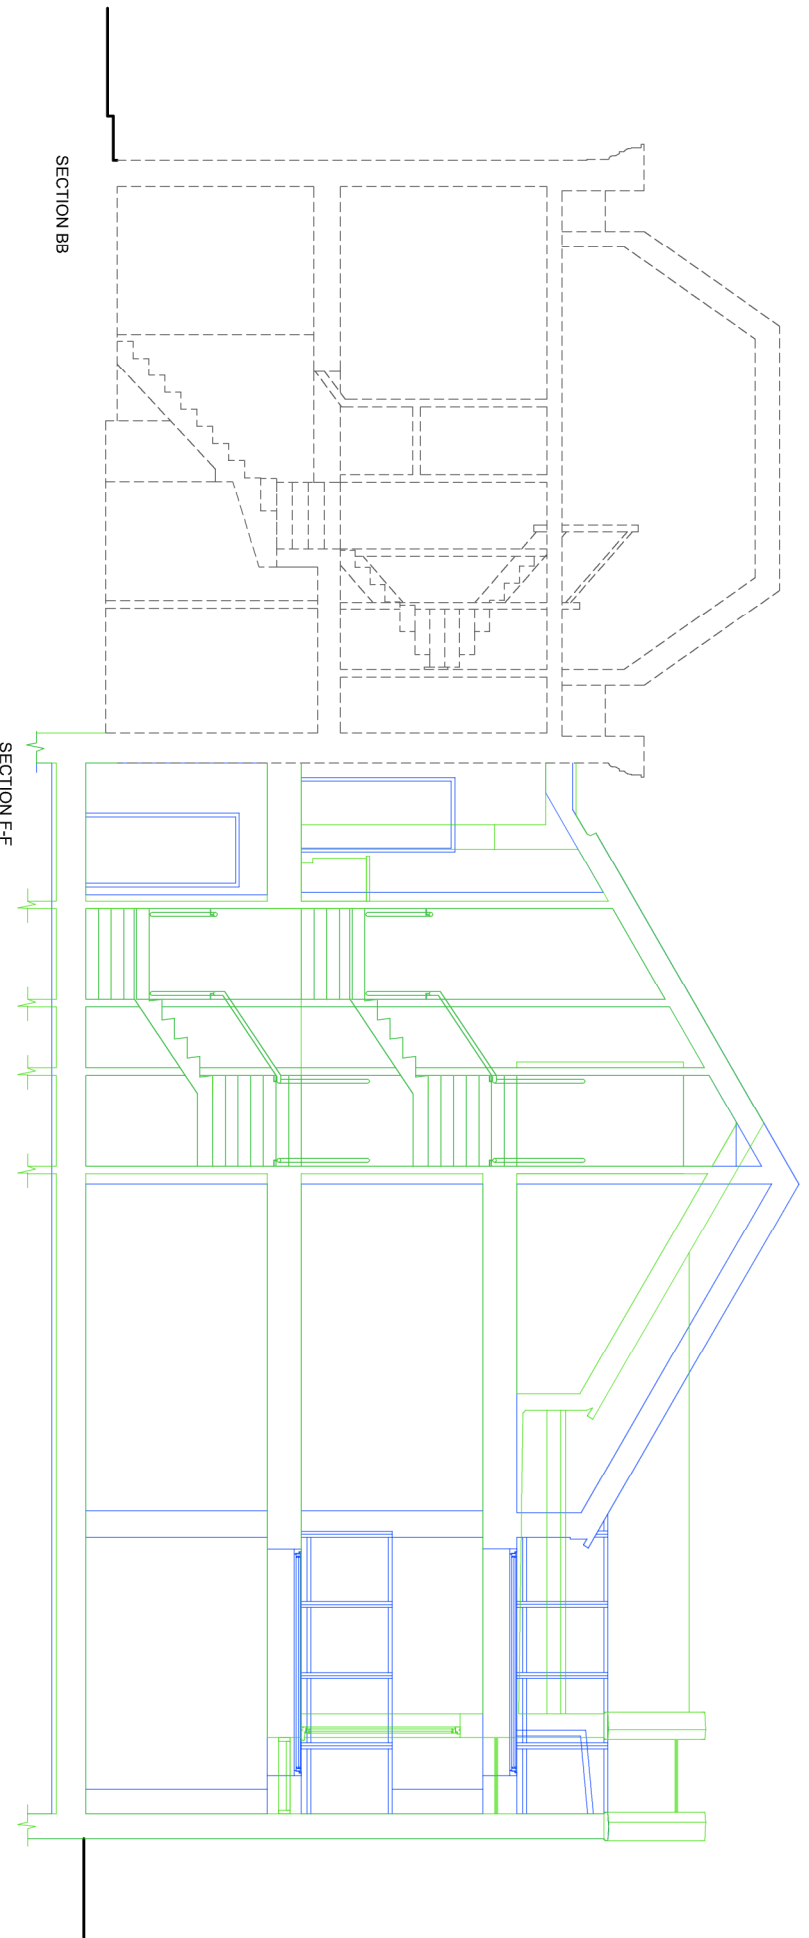

Scale: 1:100 @ A3
Date: Sept 2016

Drawing Number:
JH-1063-C08

Rev:



Farrell

Design Studio

Site :
**13 & 13a West
Hampstead Mews**

Drawing Title:
Section FF Comparison