
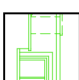
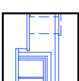
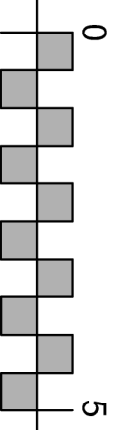
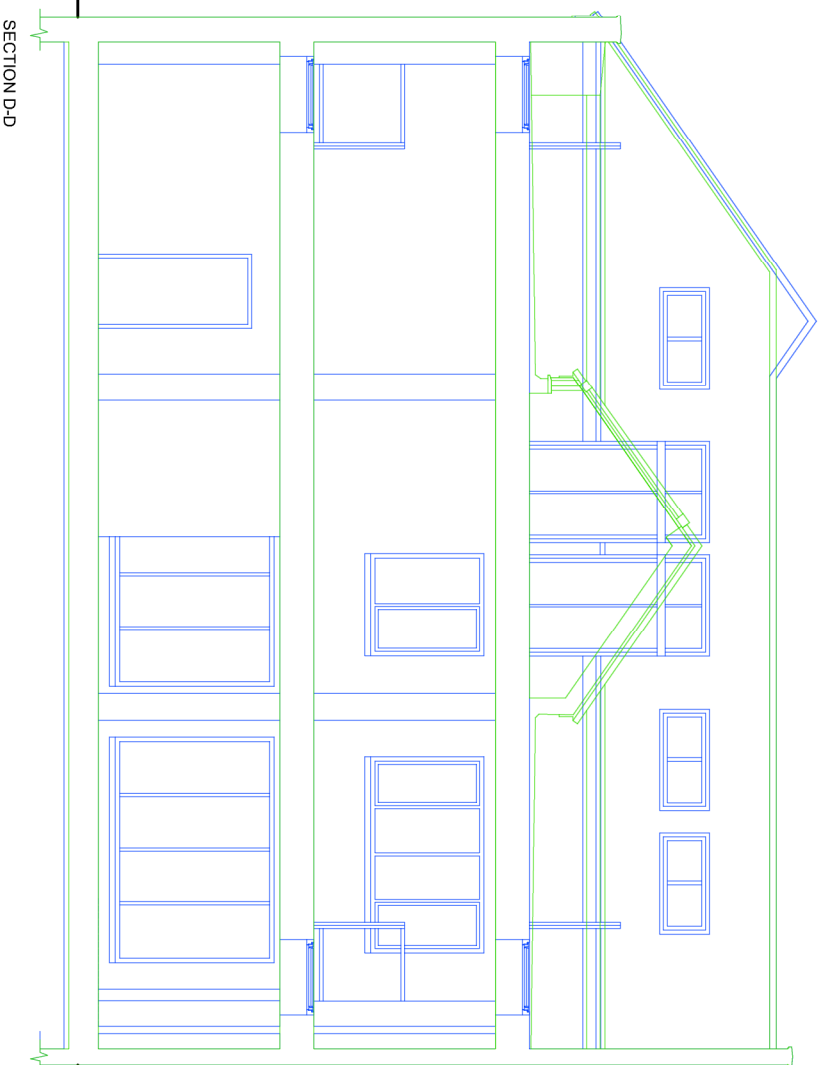
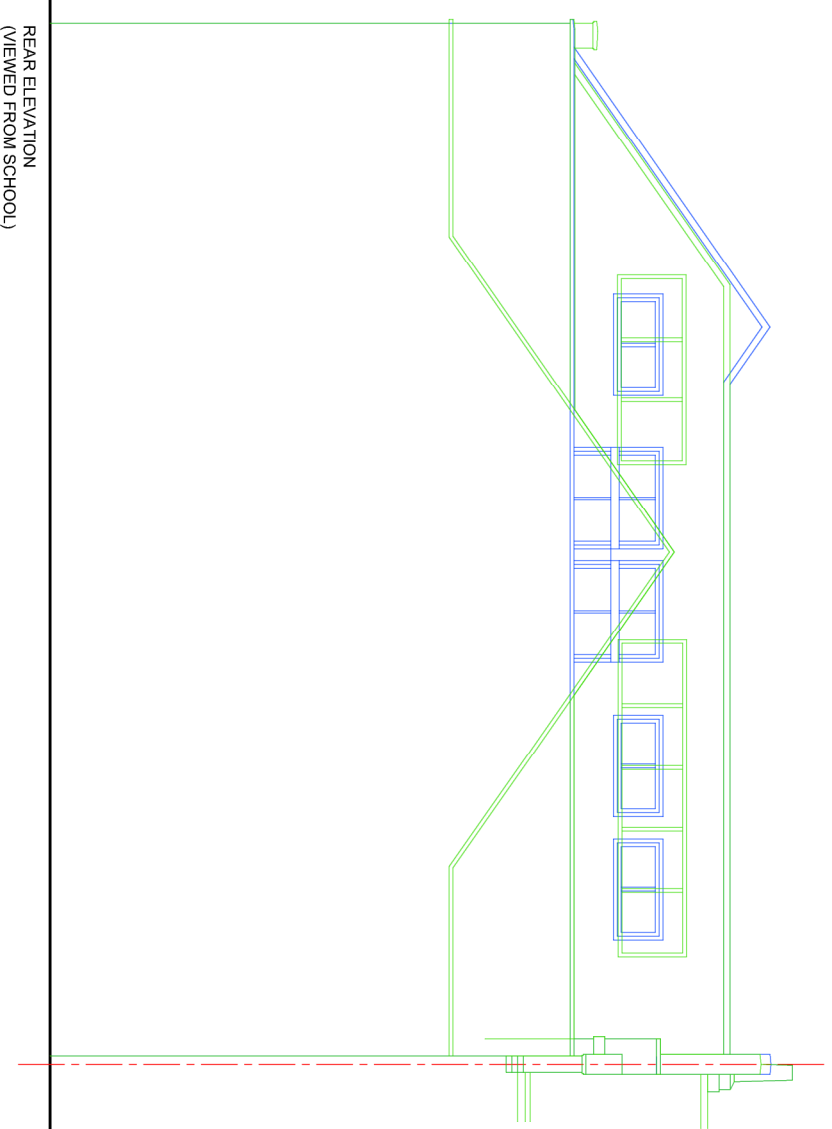


- Key**
-  Existing Building
  -  Approved Building
  -  Proposed Amendment to Building



Scale: 1:100 @ A3  
Date: Sept 2016

Drawing Number:  
JH-1063-C05

Rev: