



NOTES

Do not scale from this drawing
Actual window dimensions to be confirmed on site before construction


Typical Existing Window

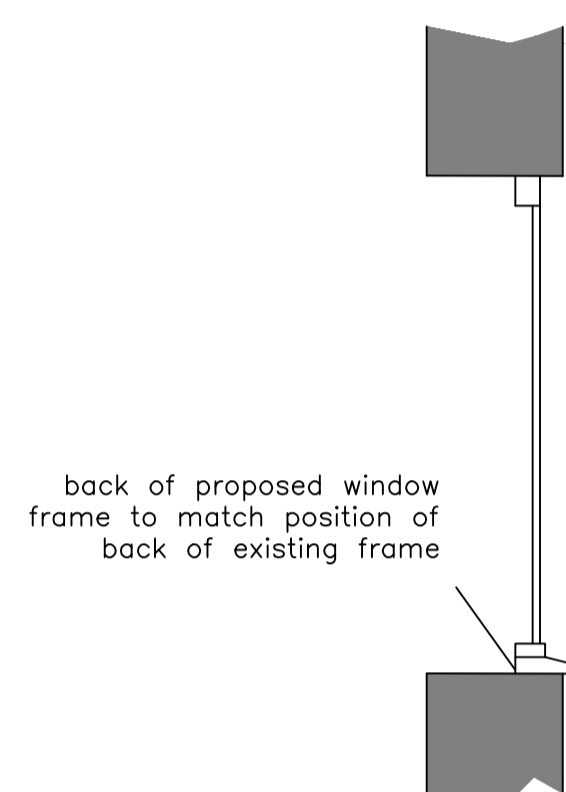


Typical Proposed Window

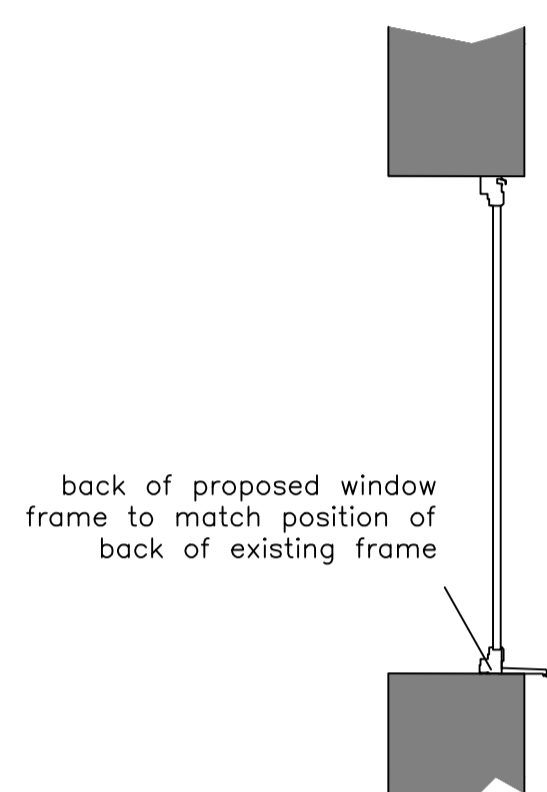

Typical Existing Balcony Window

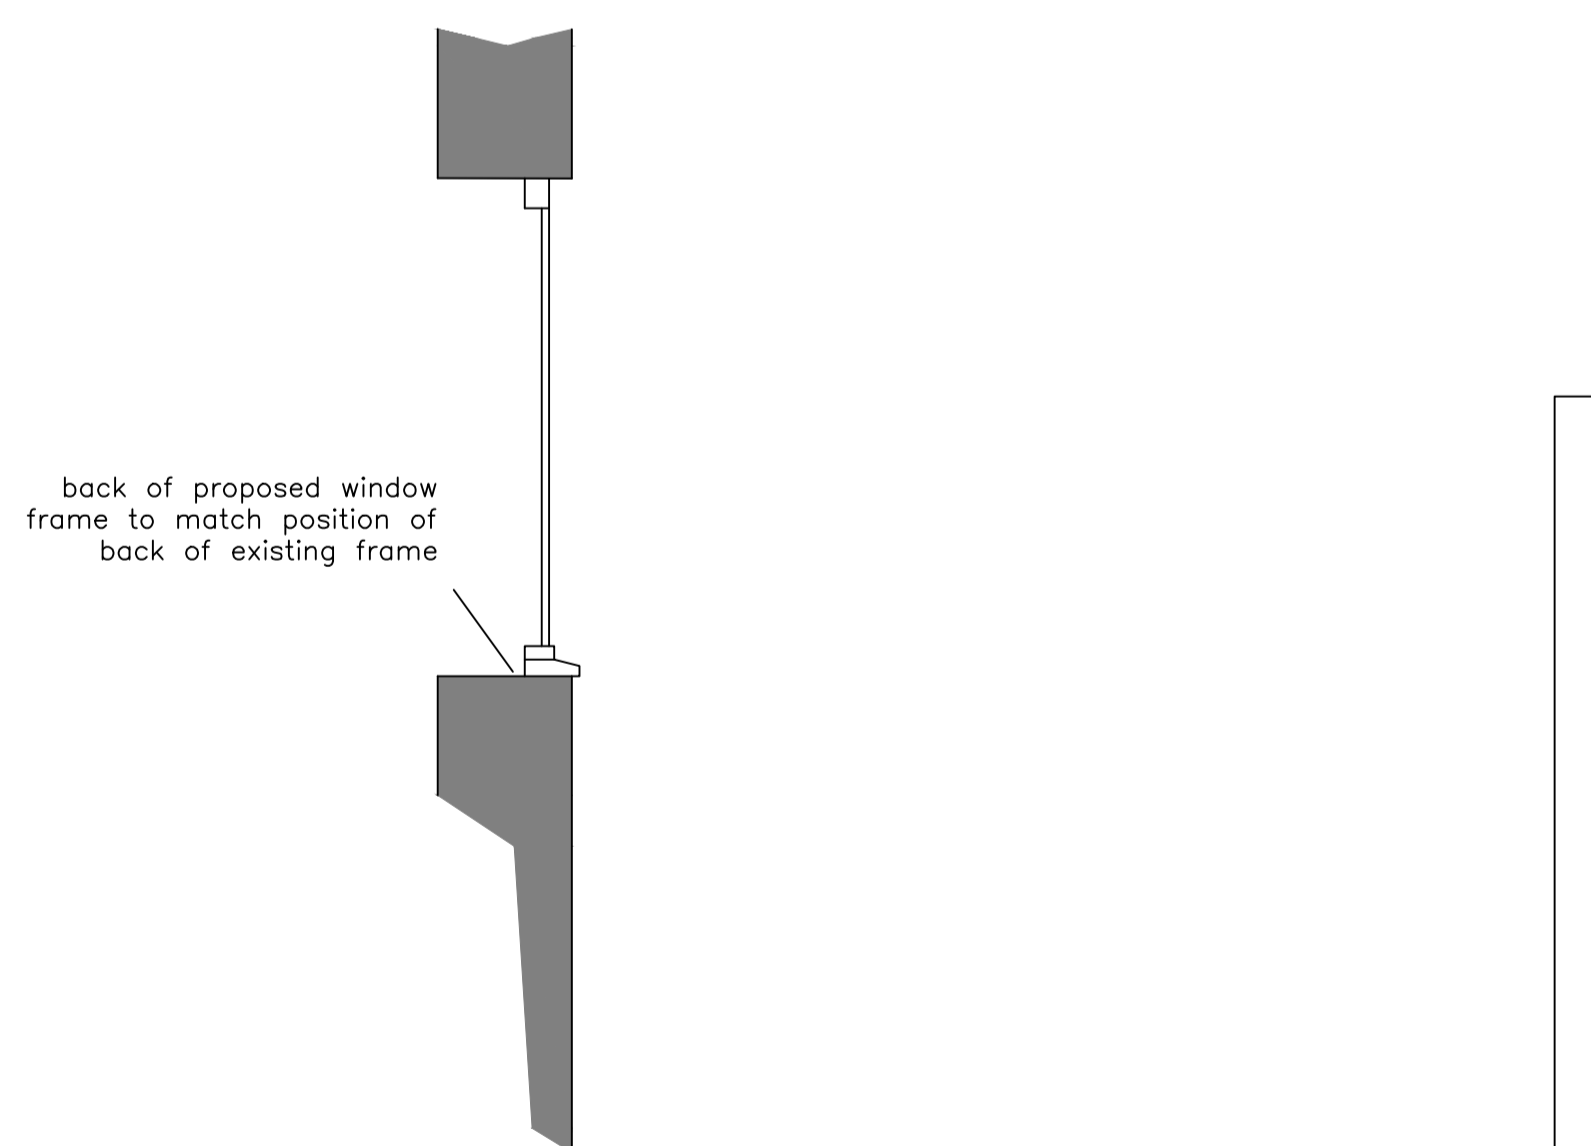

Typical Proposed Balcony Window

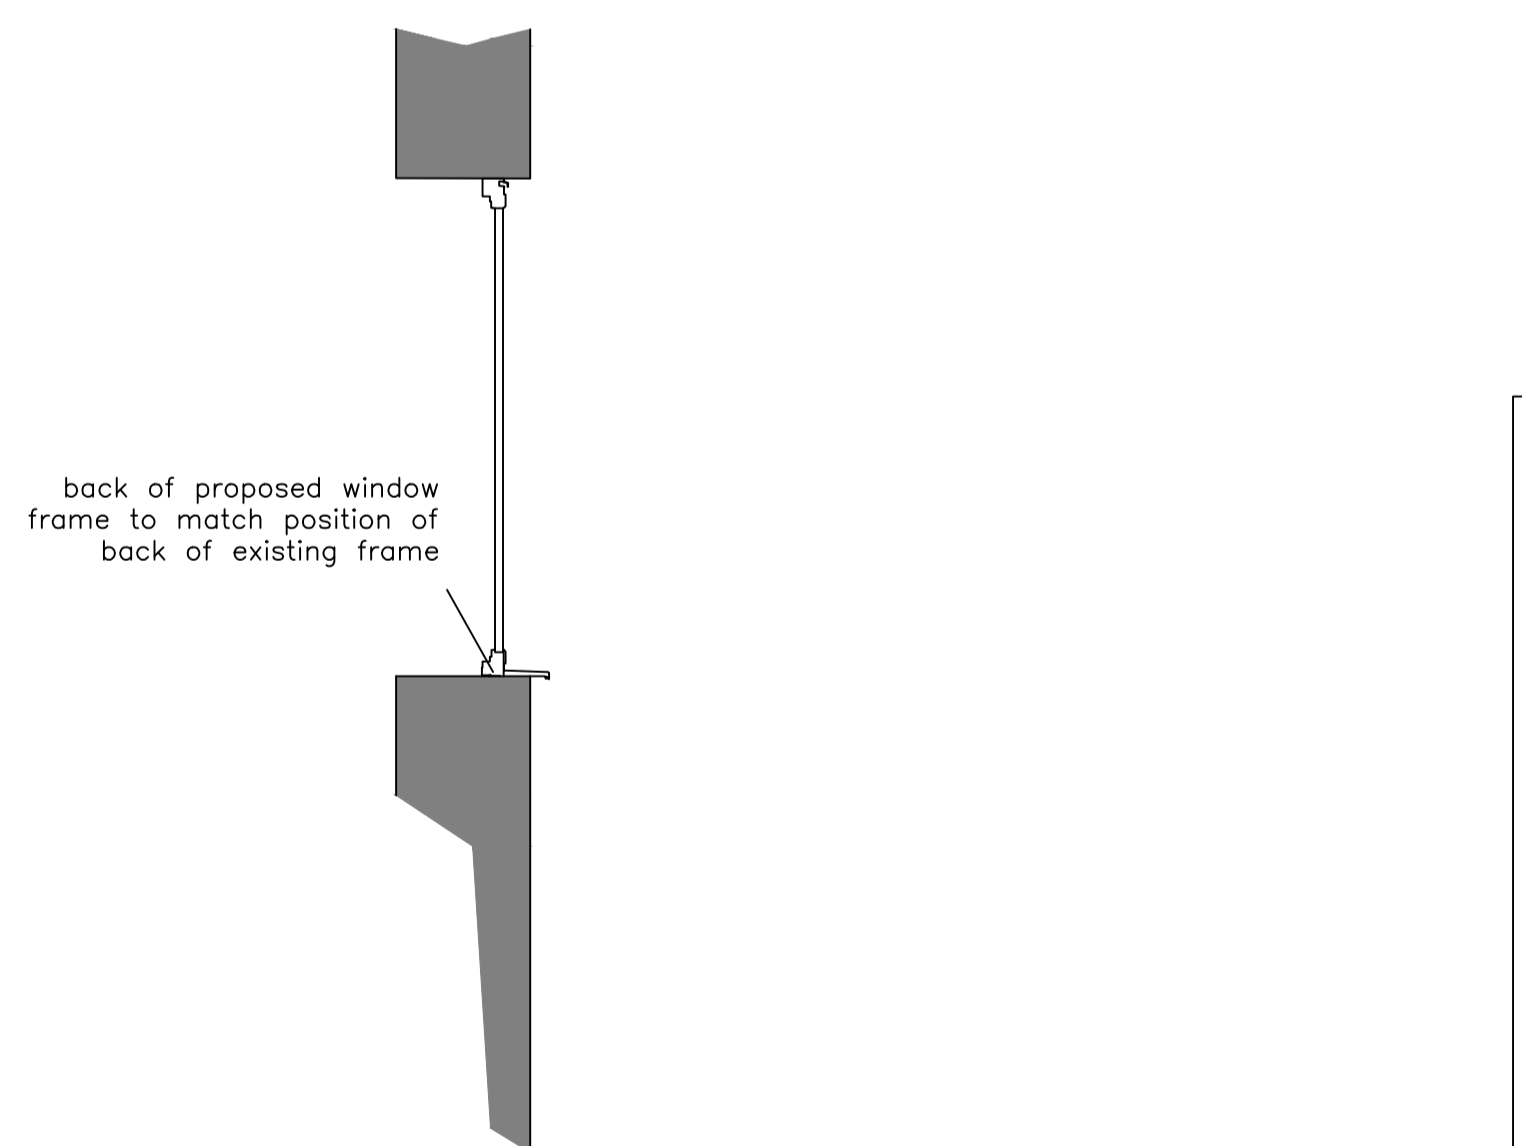

Rev	Date	Drawn	Description	Checked	App'd



Registered office: ARCADIS House
34 York Way
London
N1 9AB

Coordinating office: ARCADIS House
34 York Way
London
N1 9AB

Tel: 44 (0)20 7812 2000

www.arcadis.com

Client
LONDON BOROUGH OF CAMDEN
5 PANCRAS SQUARE
LONDON
N1C 4AG

Title
GREVILLE STREET
CAMDEN
LONDON
TYPICAL WINDOW SECTION

Surveyed	JH	Drawn	BW	Drawn Date:
Checked	BW	Approved	AM	06/07/2016
Scale	1:20 @ A1	Project	8906	Status
CAD File	\\0001001\p\arcadis\0001001\8906_000.dwg			ORIG
Drawing No	8906 / 009			Rev
				0