



1. All materials to match the existing where possible
2. No encroachment of foundations, walls, roof or gutters are proposed.

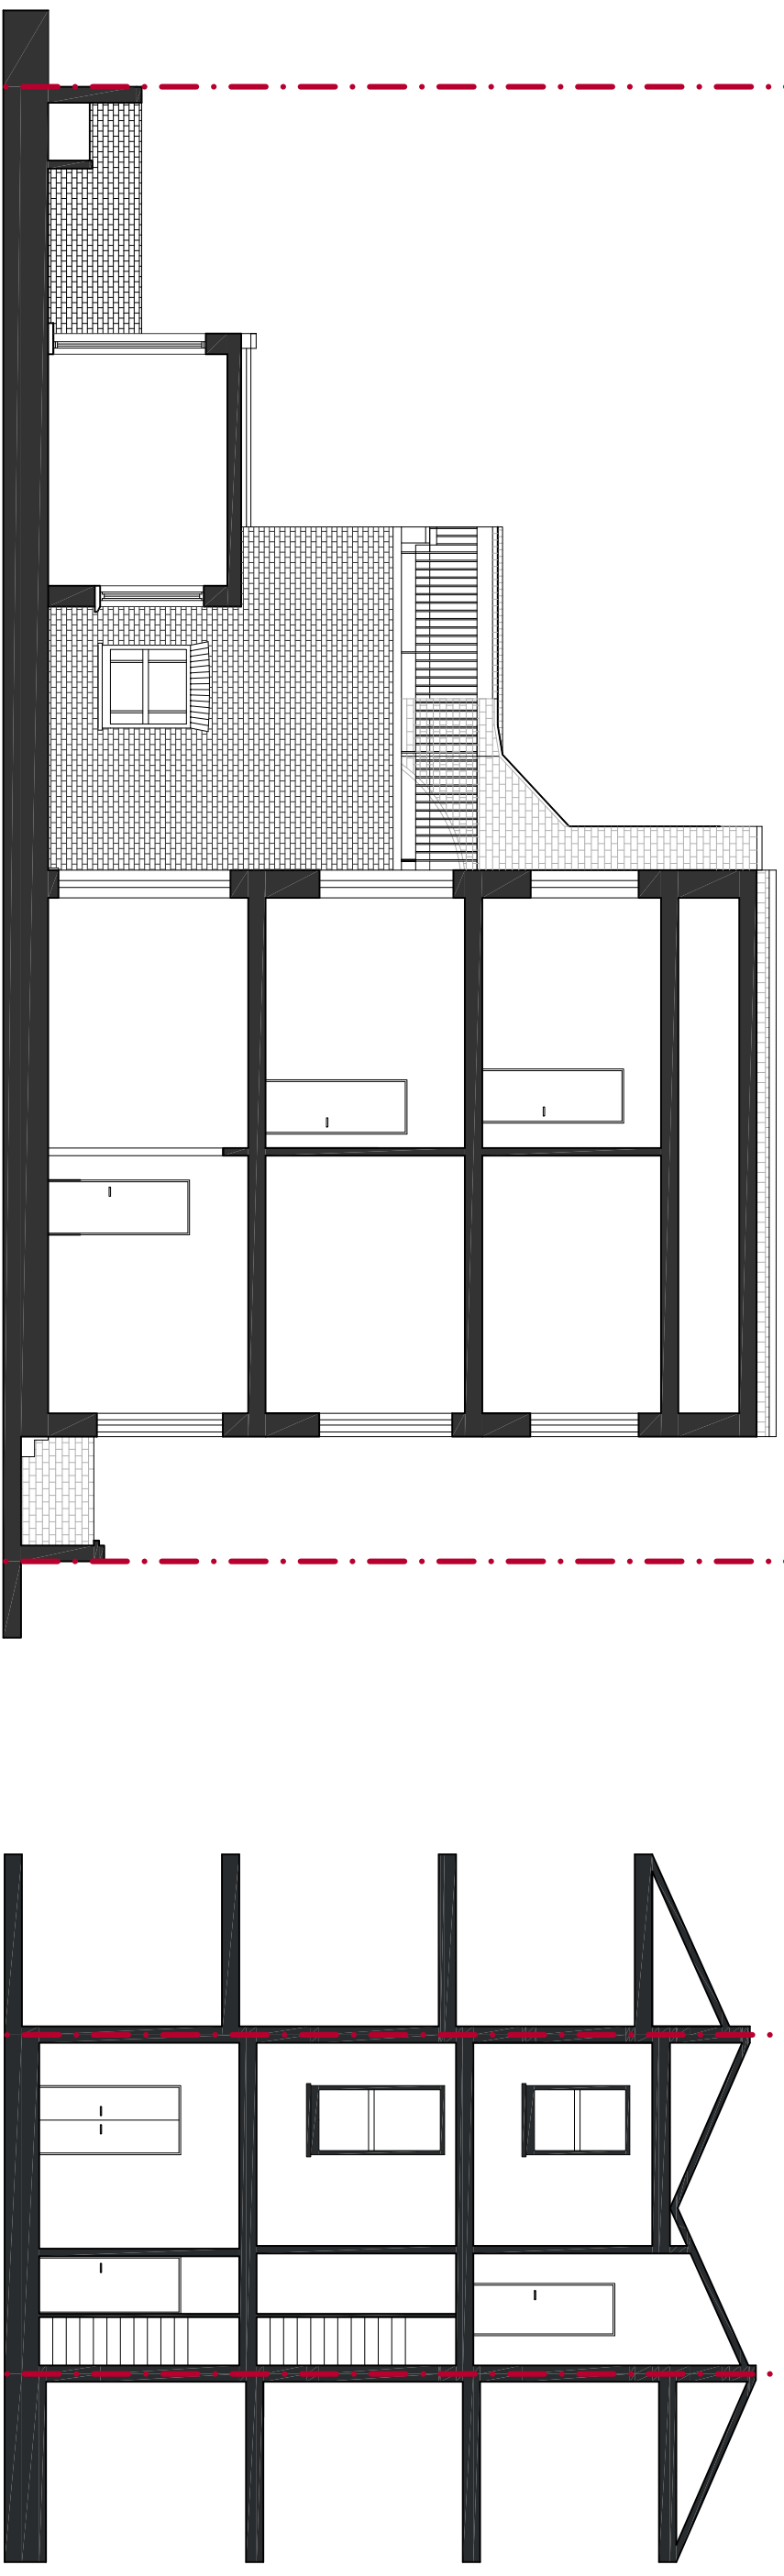

SECTION A-A

SECTION B-B

Scale bar:

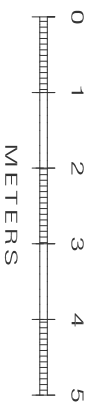

- Notes:
1. All materials to match the existing where possible
  2. No encroachment of foundations, walls, roof or gutters are proposed



ARC 3  
103 STATION ROAD  
WEST MICKHAM  
KENT  
BR4 0PX  
TEL: 020 8777 4000

Project:

67 York Way - London - N7 9QF

Title:

PROPOSED ELEVATIONS

Scale:  
1:100 @ A3

Date:  
12.10.2016

Drawn:  
NH

Checked:  
MV

Project No.:

GS45

Drawing No.:

124

Revision:  
B

Notify architect for drawings and/or specification discrepancy.  
This project is subject to survey and stability approvals.  
Copyright: this drawing must not be reproduced in whole or part without written consent. Do not scale from this drawing. Verify all dimensions on site.