
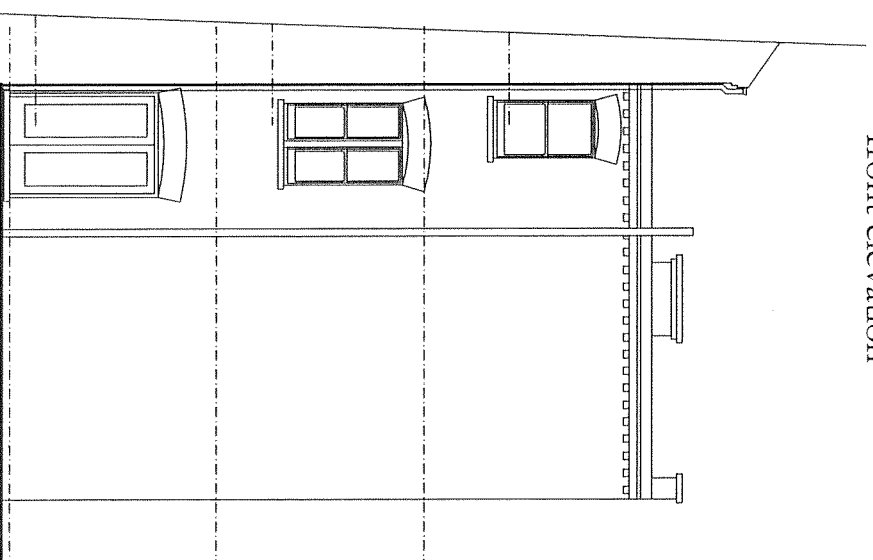
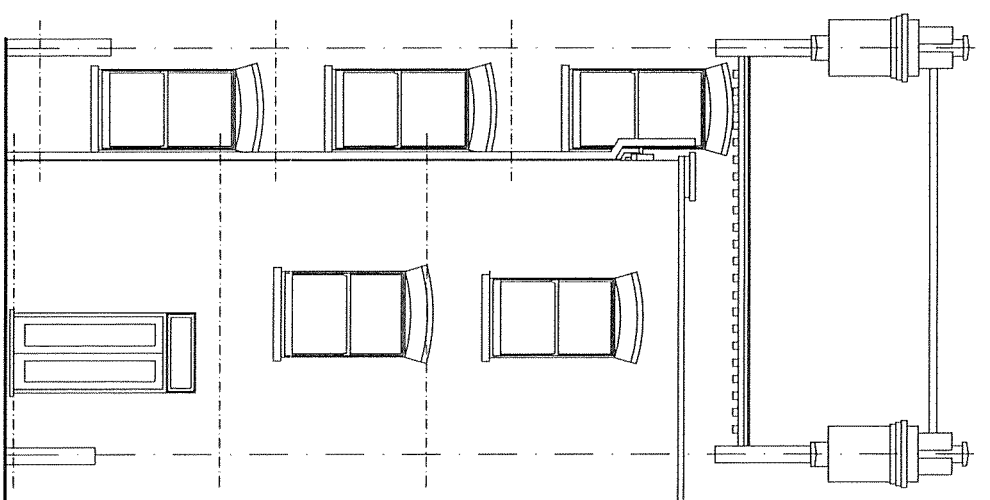
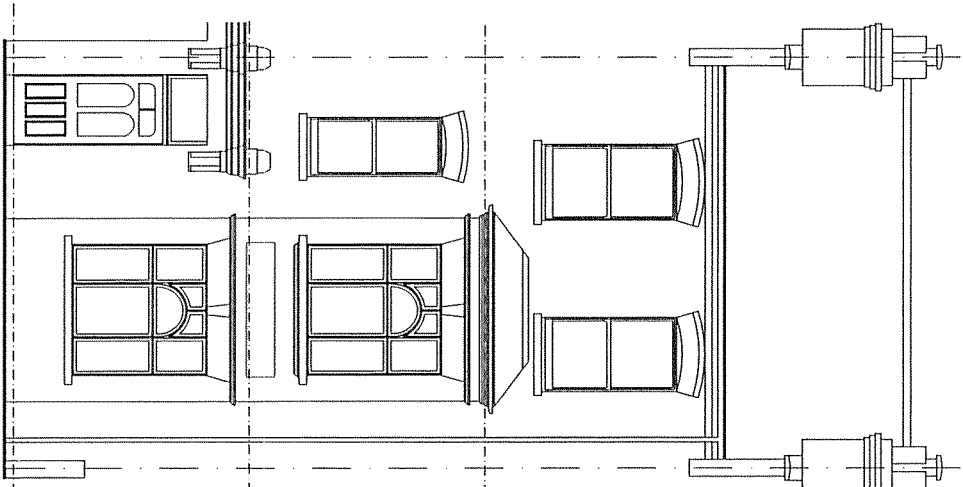
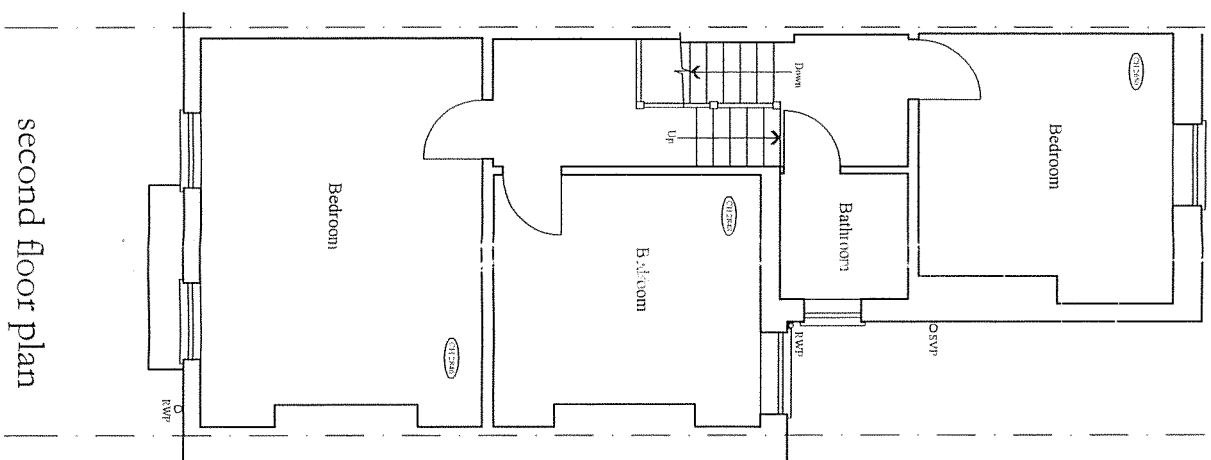
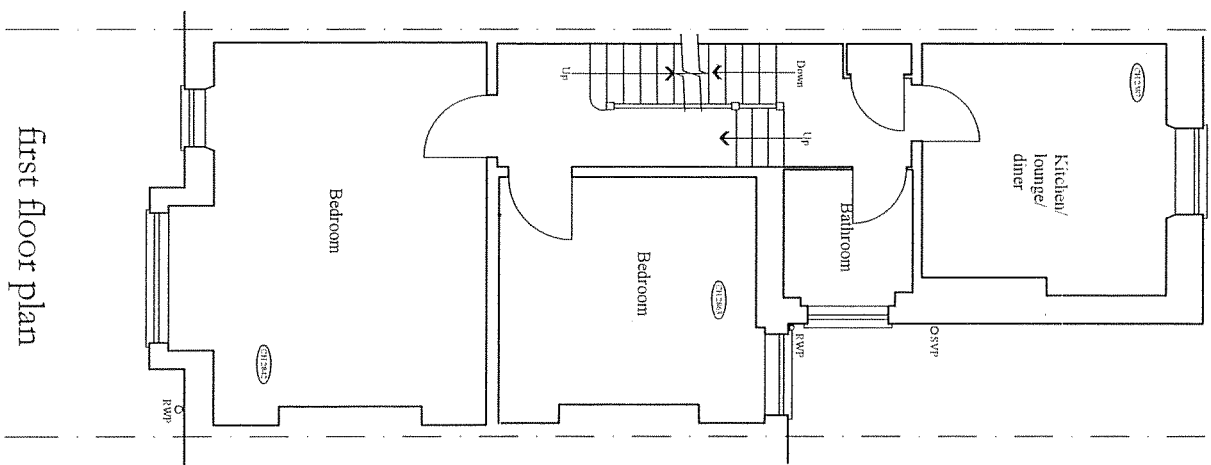


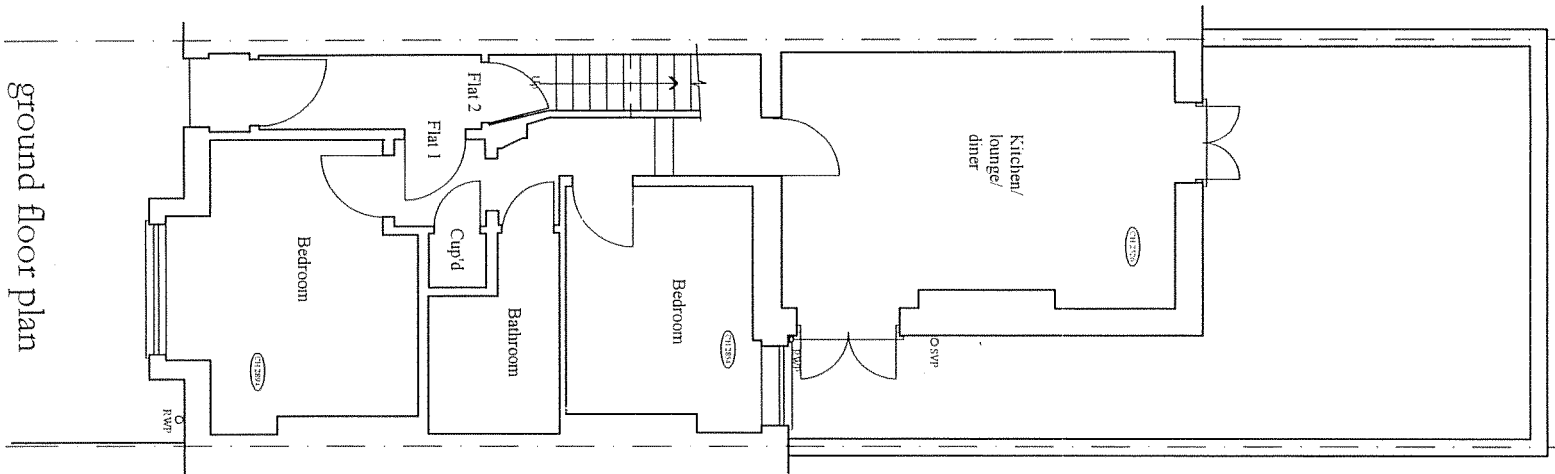

Project		Survey as existing	
Site		82 Constantine Road, London, NE3,	
Date	Scale		
September 2016	1:100 @ A3		
JOHN PERRIN & SONS Ltd			
BUILDING SURVEYORS & DESIGNERS			
885 Green Lane, Waltham Hill, London N21 2JX			
Tel: 0208 864 0134 Fax: 0208 295 0595			
E-mail: john@johnperlin.co.uk			
All dimensions are to be checked on site			
Drawing number		2730/1	