

CABINETS CARCASS FINISH:

ALL CARCASS PLYWOOD CONSTRUCTIONS WITH EXPOSED PLY EDGE DETAILS



CABINET DOORS LAMINATE FINISH



KICK PLATE (WHERE REQUIRED) FINISH TO MATCH MATCH CARCASS OR DOOR FINISH

CABINET KICKPLATE

COUNTERTOP:



CONCRETE COUNTER TOP FINISH



TIMBER COUNTER TOP FINISH



SOCKETS

WALL FINISHES KEY:



LINEAR TIMBER ACOUSTIC PANNELLING TBC BY WEWORK

WF-02 WALL FINISH



LINEAR TIMBER ACOUSTIC PANNELLING TBC BY WEWORK

WF-04 WALL FINISH



WALL TILE

FLOOR FINISHES KEY:



FLOOR TILE



FLOOR TILE




INTERNAL CARCASS STAINED PLY. COLOUR TO MATCH POLYREY BLEU NUT

CABINET INTERNAL CARCASS




COMMUNITY BAR COUNTER KICKPLATE


COUNTERTOP:

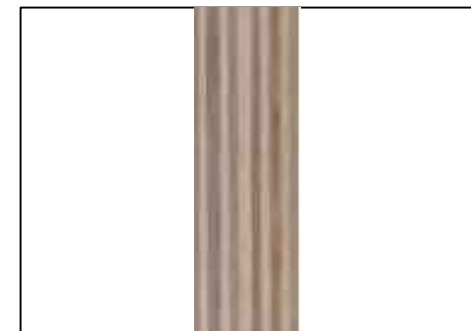

PLYWOOD TRIM

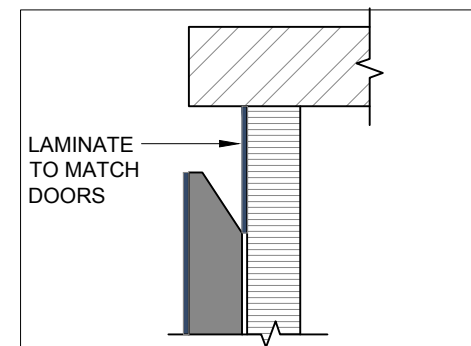

PULL HANDLE LIGHTING:

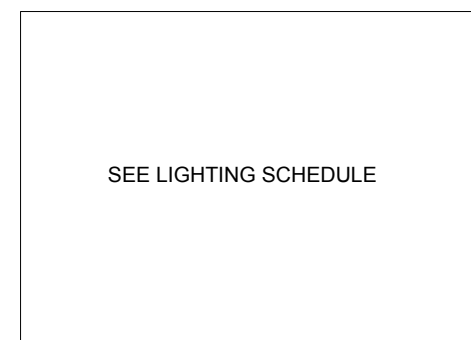

FLUSH MOUNTED LIGHT

WALL FINISHES KEY:




PERFORATED ACOUSTIC PANNELLING TBC BY WEWORK

WF-03 WALL FINISH



BRASS FINISH TBC


KICKPLATE & EDGE DETAIL

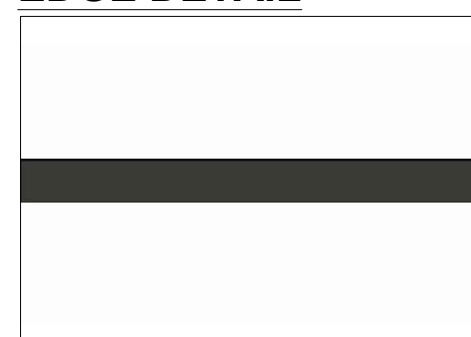

WALL TILE - GROUT FINISH




FLOOR TILE

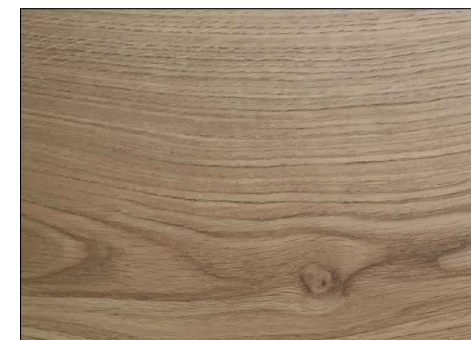


FLOORING


NOTES: This drawing is the exclusive Copyright of ltb and may not be copied or reused in any Third parties without prior consent. All dimensions must be checked on site and not scaled from the drawing. All drawings and proposals are subject to approvals by statutory authorities

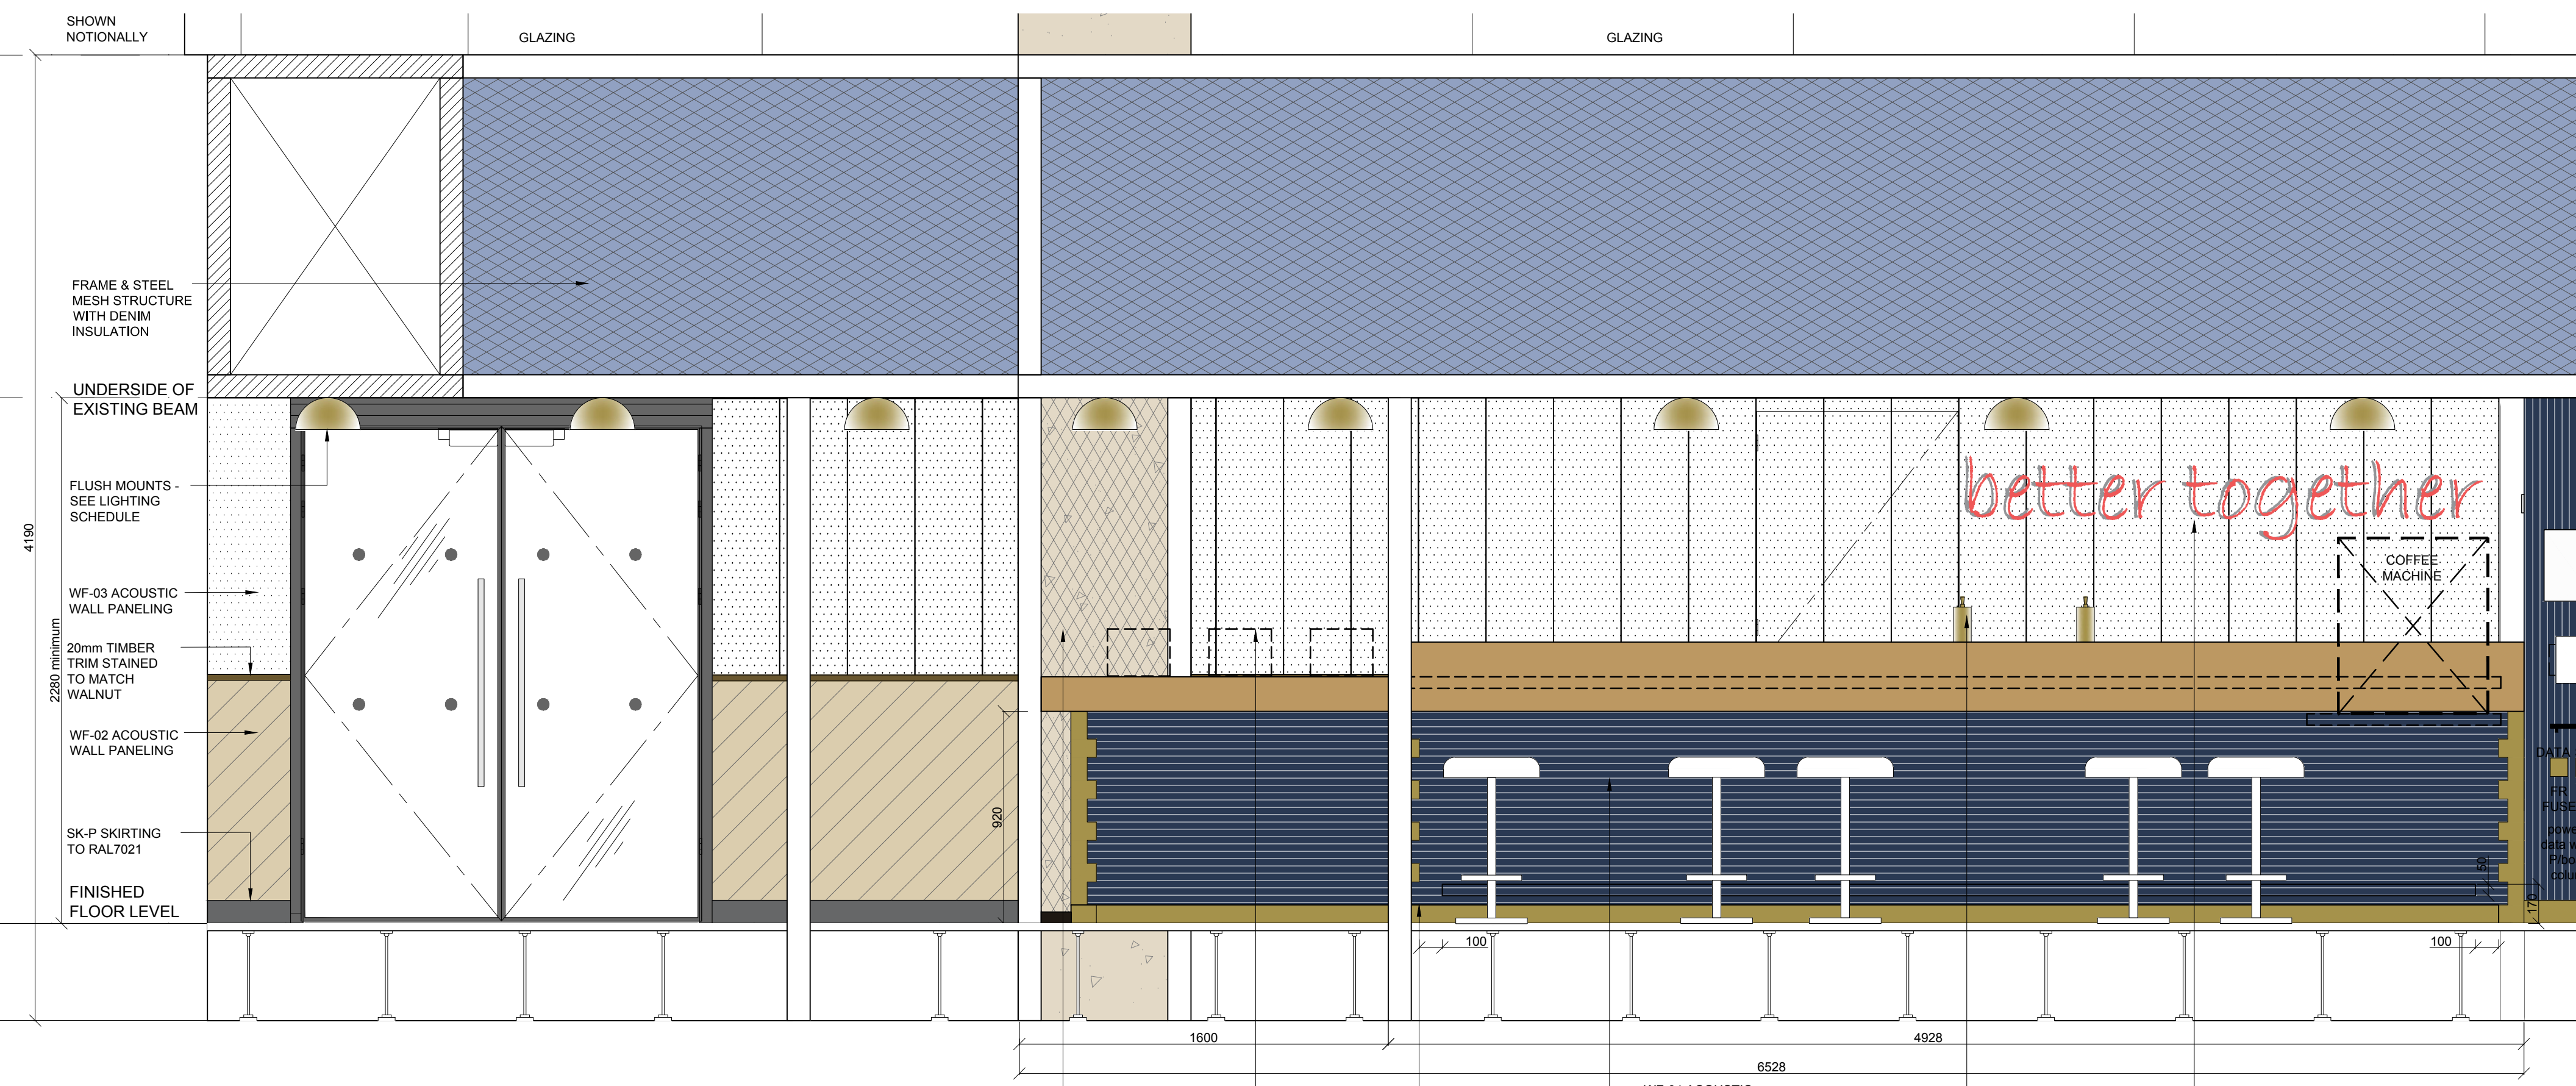


COMMUNITY BAR ELEVATION A SCALE 1:20

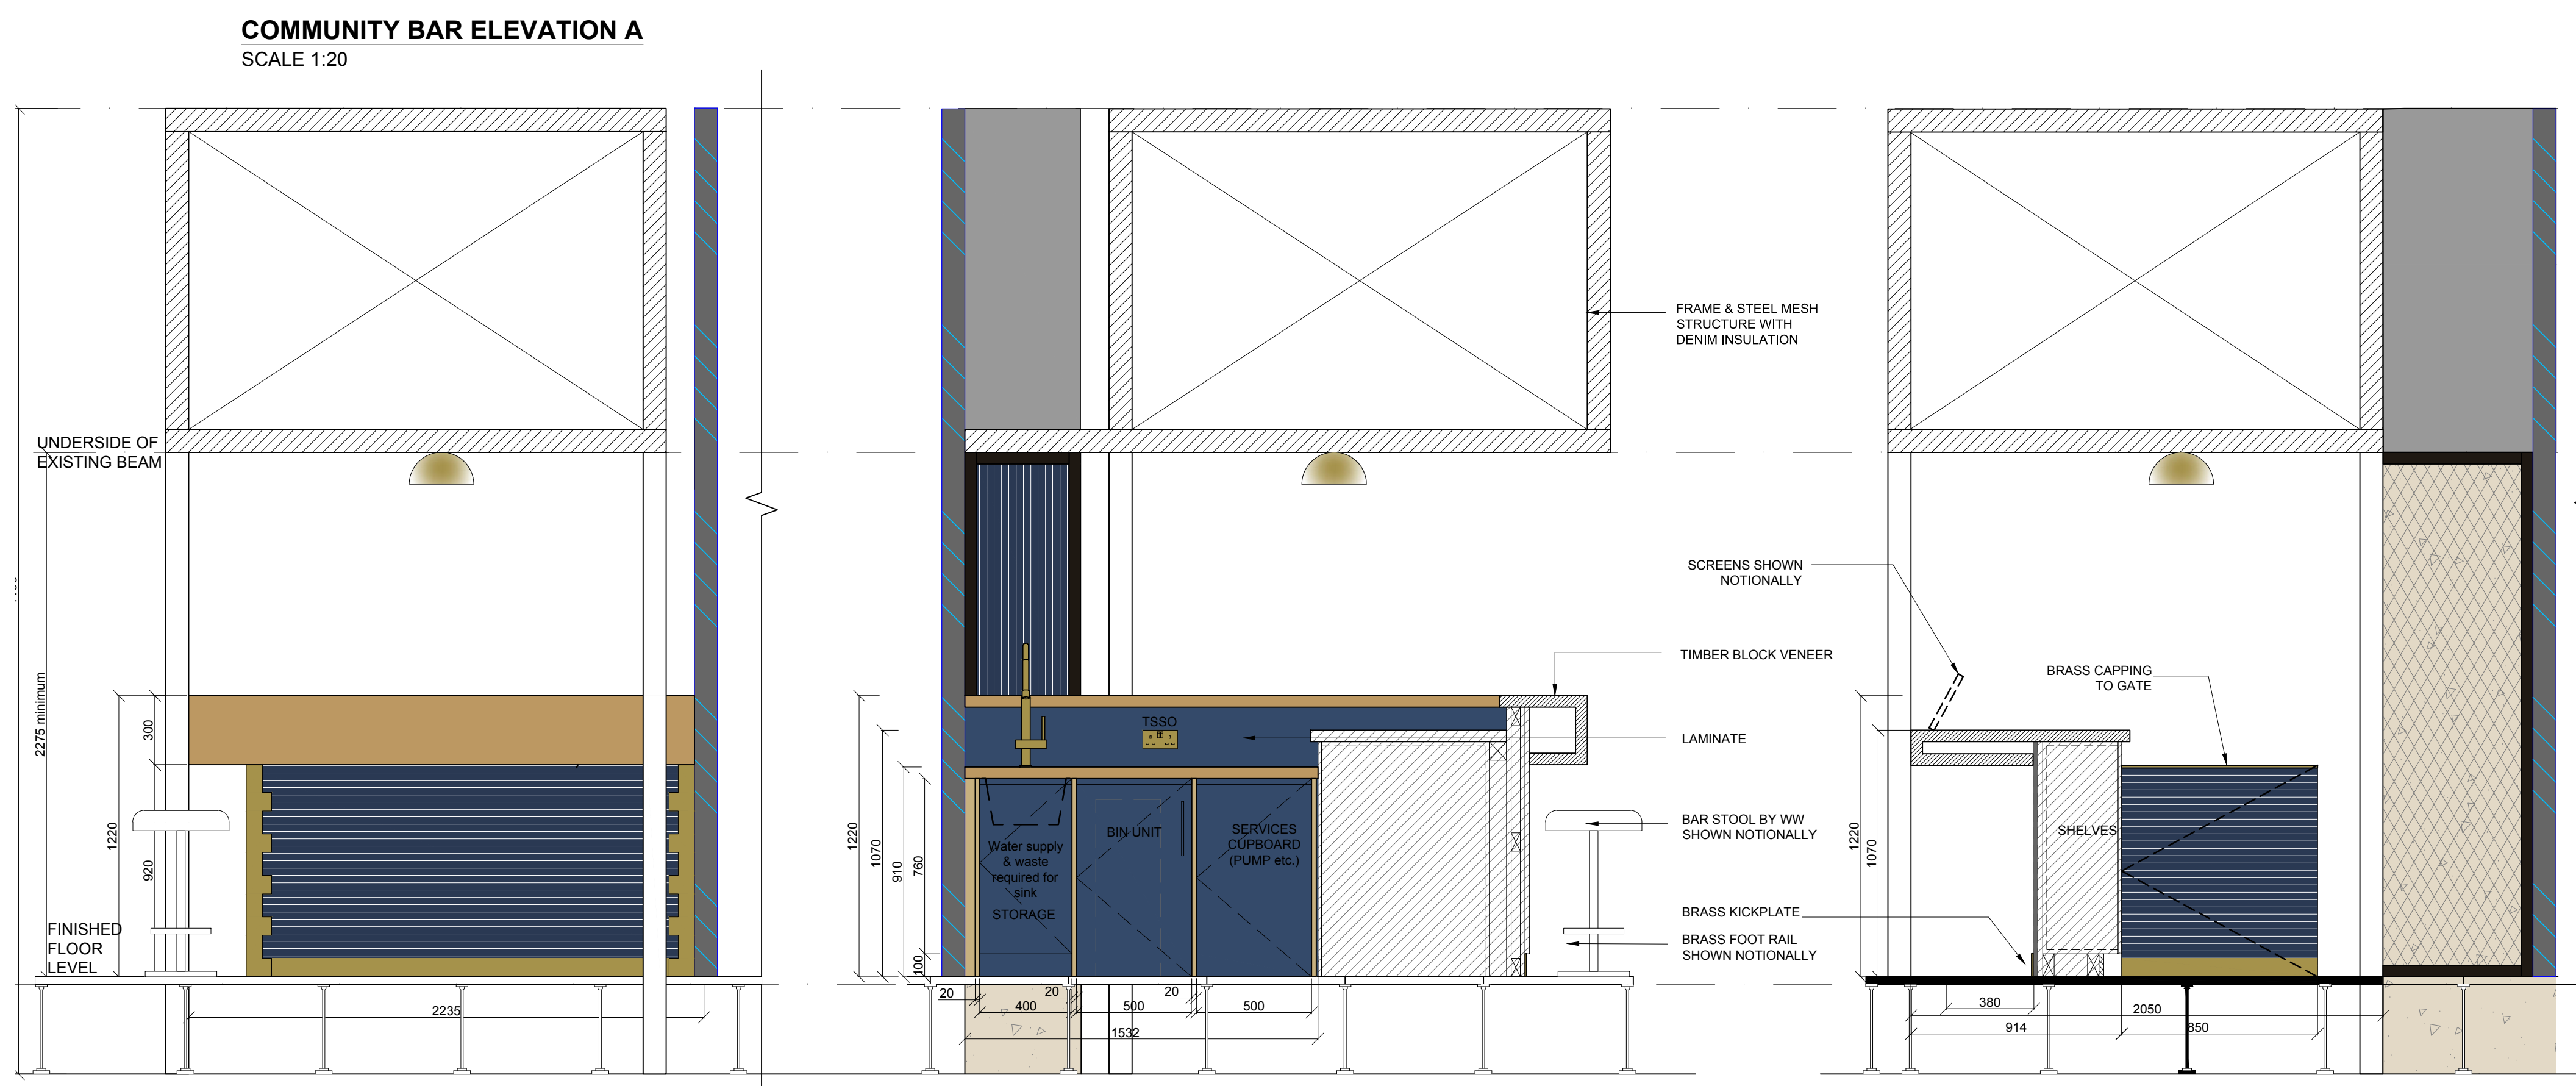


COMMUNITY BAR ELEVATION B SCALE 1:20

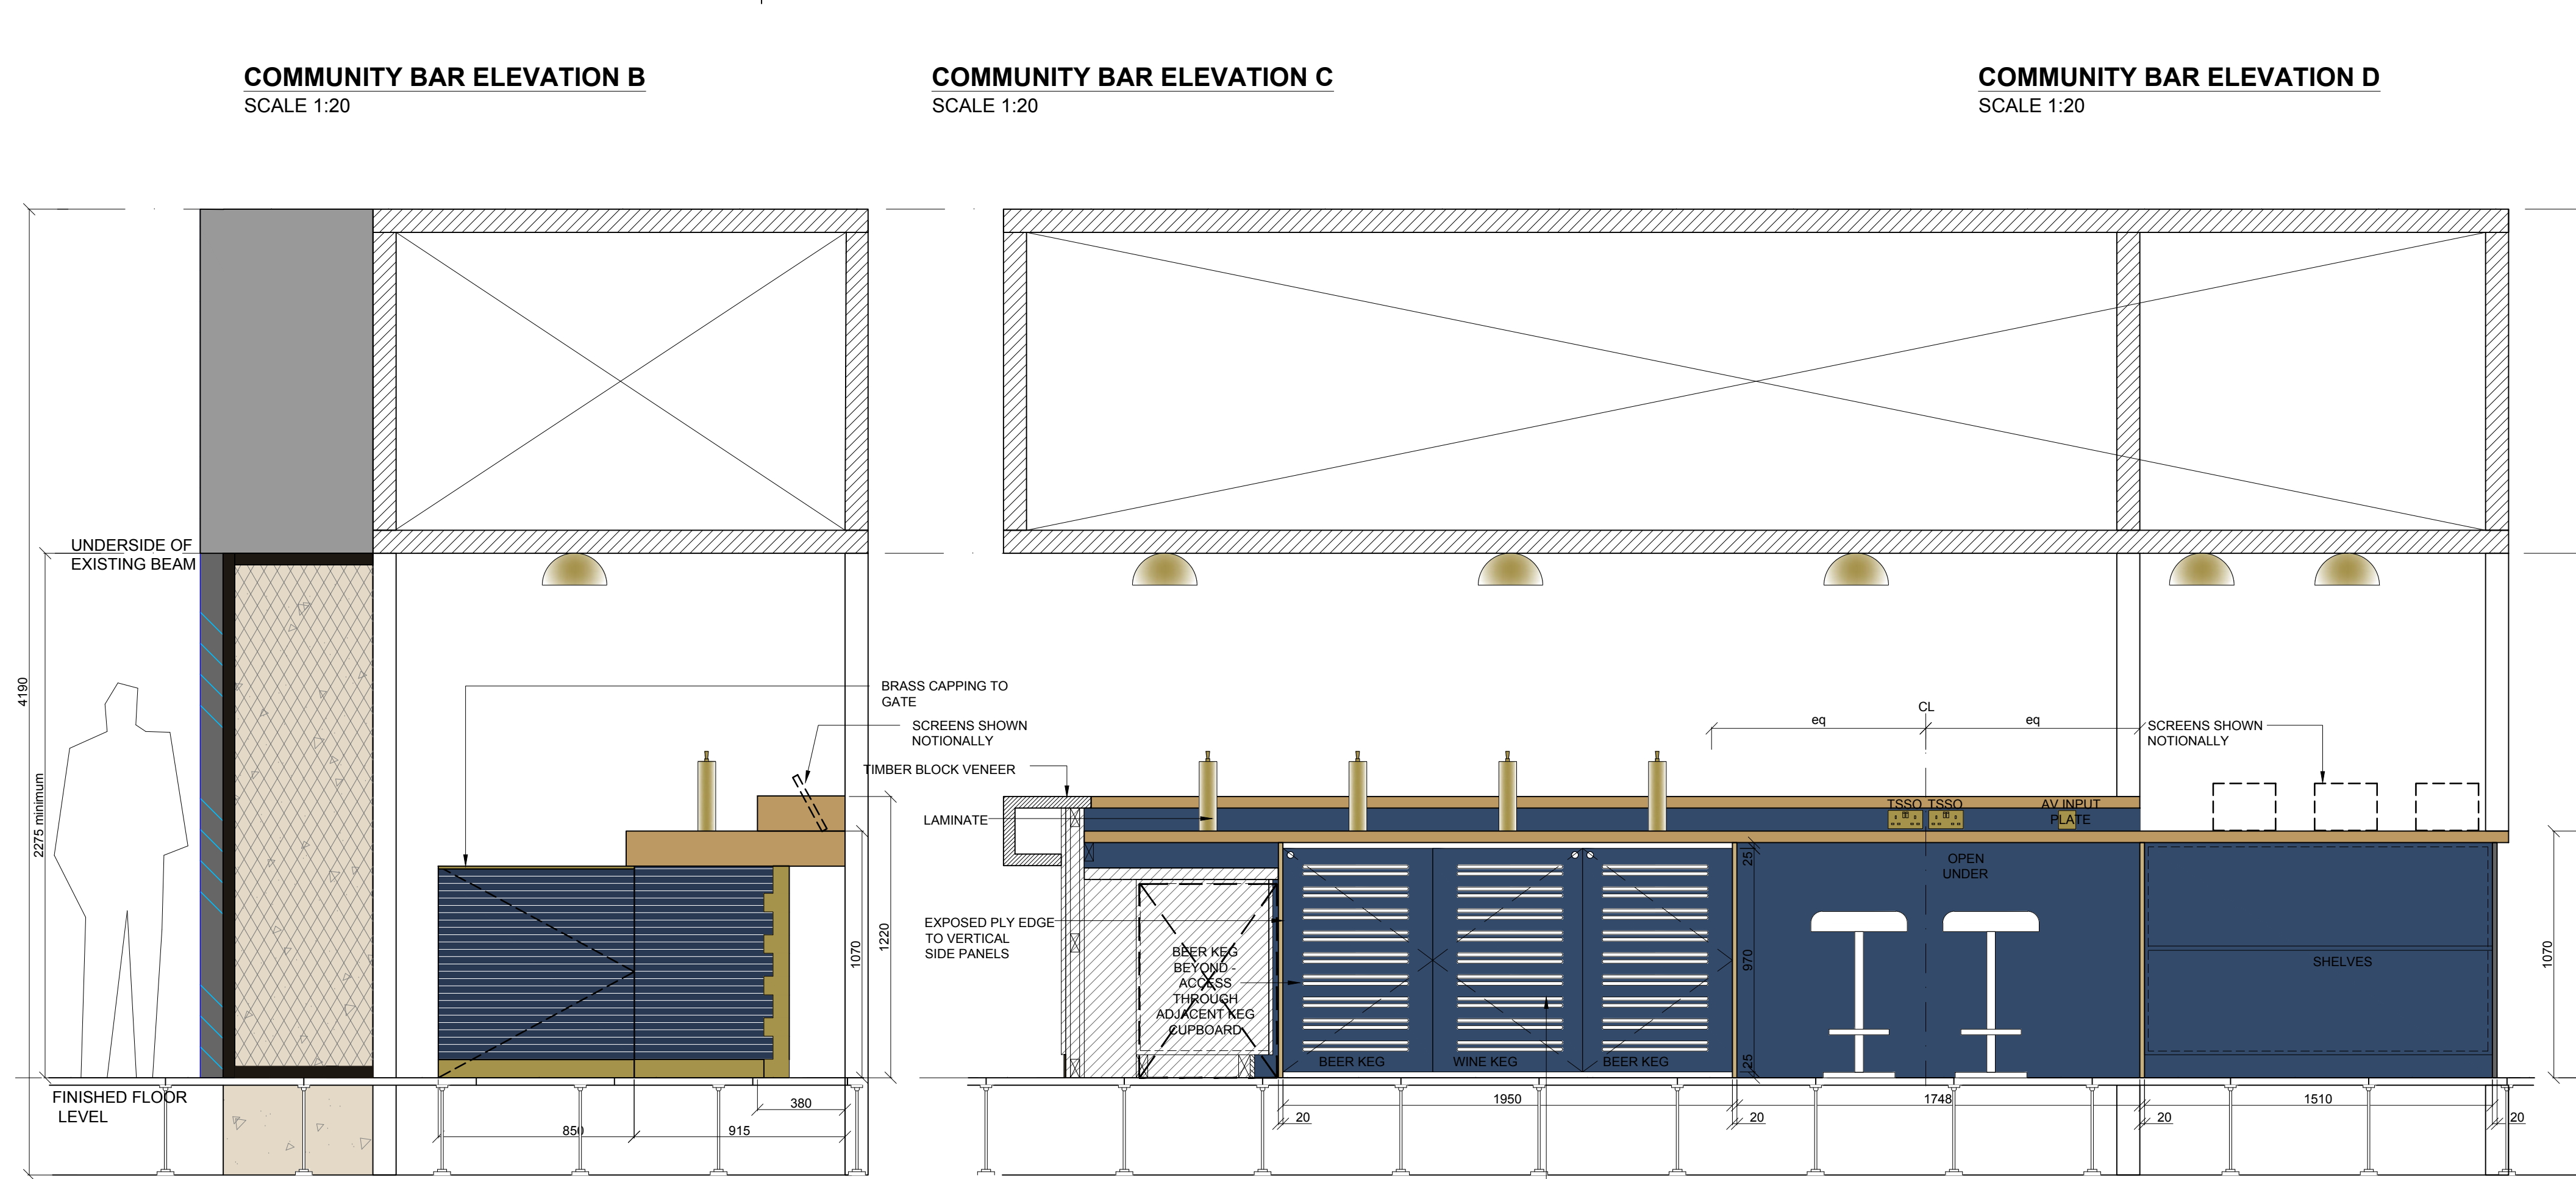


COMMUNITY BAR ELEVATION C SCALE 1:20

 














COMMUNITY BAR ELEVATION D SCALE 1:20

 

COMMUNITY BAR ELEVATION E SCALE 1:20

 


COMMUNITY BAR ELEVATION F (WITH KEG DOORS) SCALE 1:20

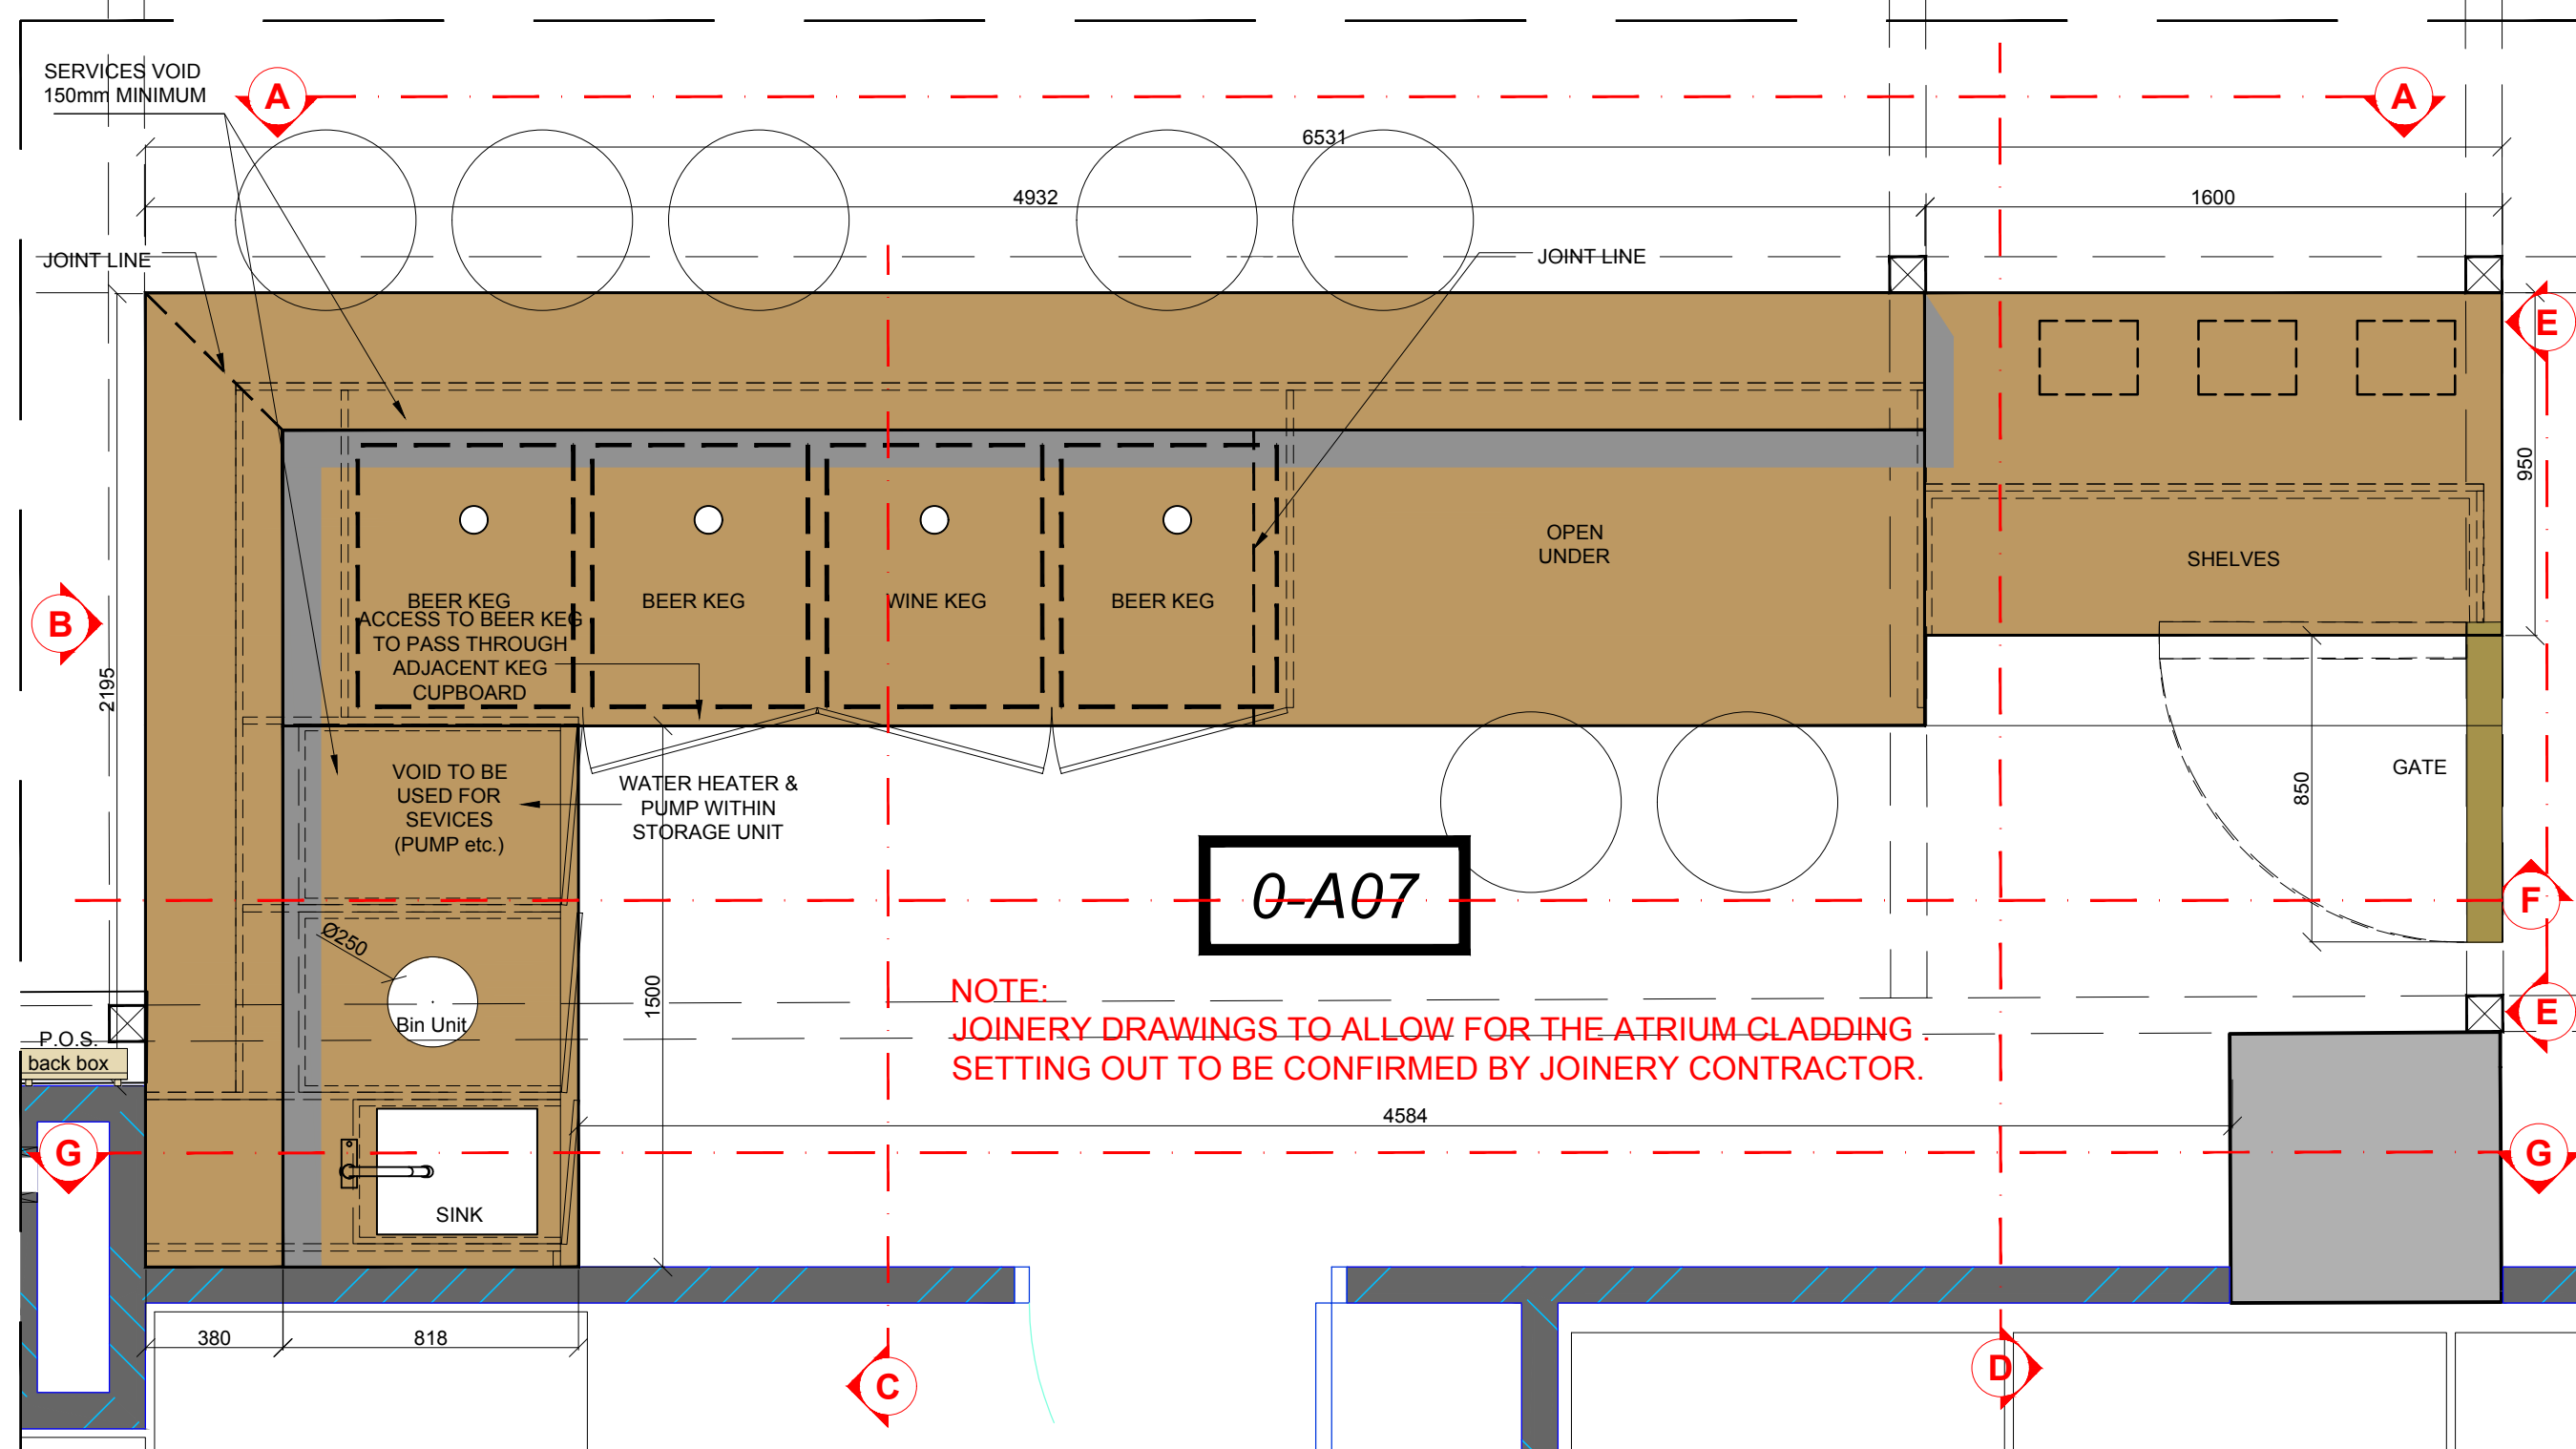            


COMMUNITY BAR - PLAN SCALE 1:20




COMMUNITY BAR - FLOOR FINISHES PLAN SCALE 1:20

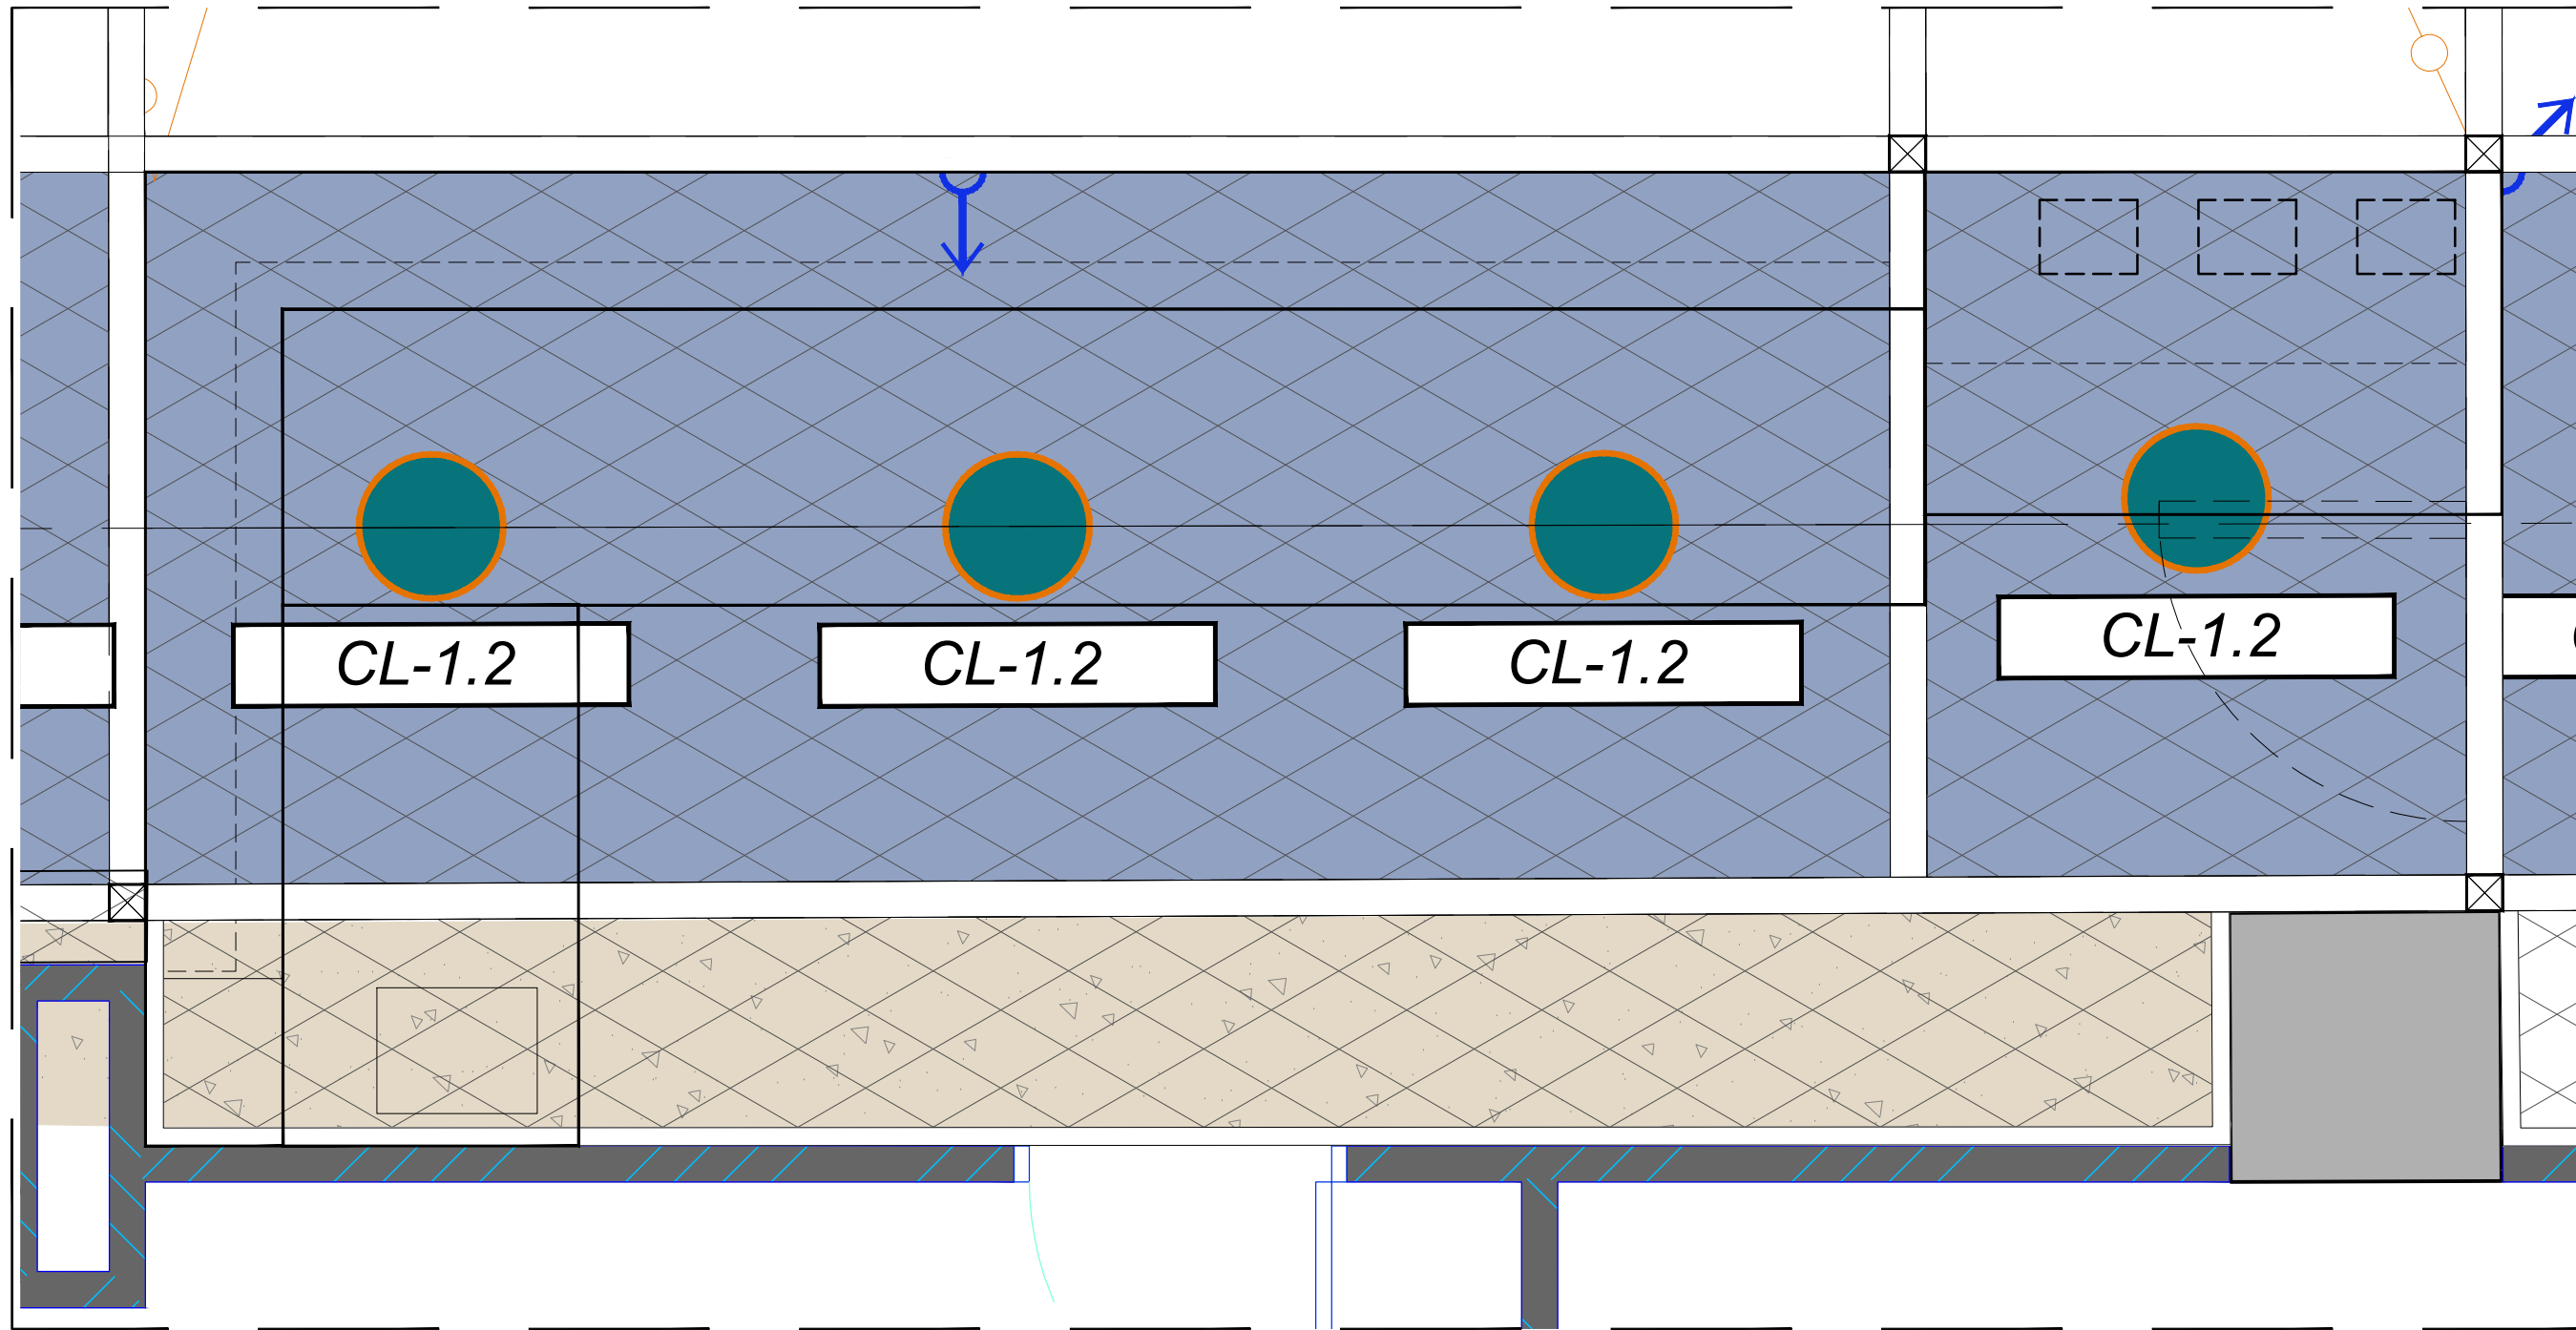

COMMUNITY BAR - CEILING PLAN SCALE 1:20

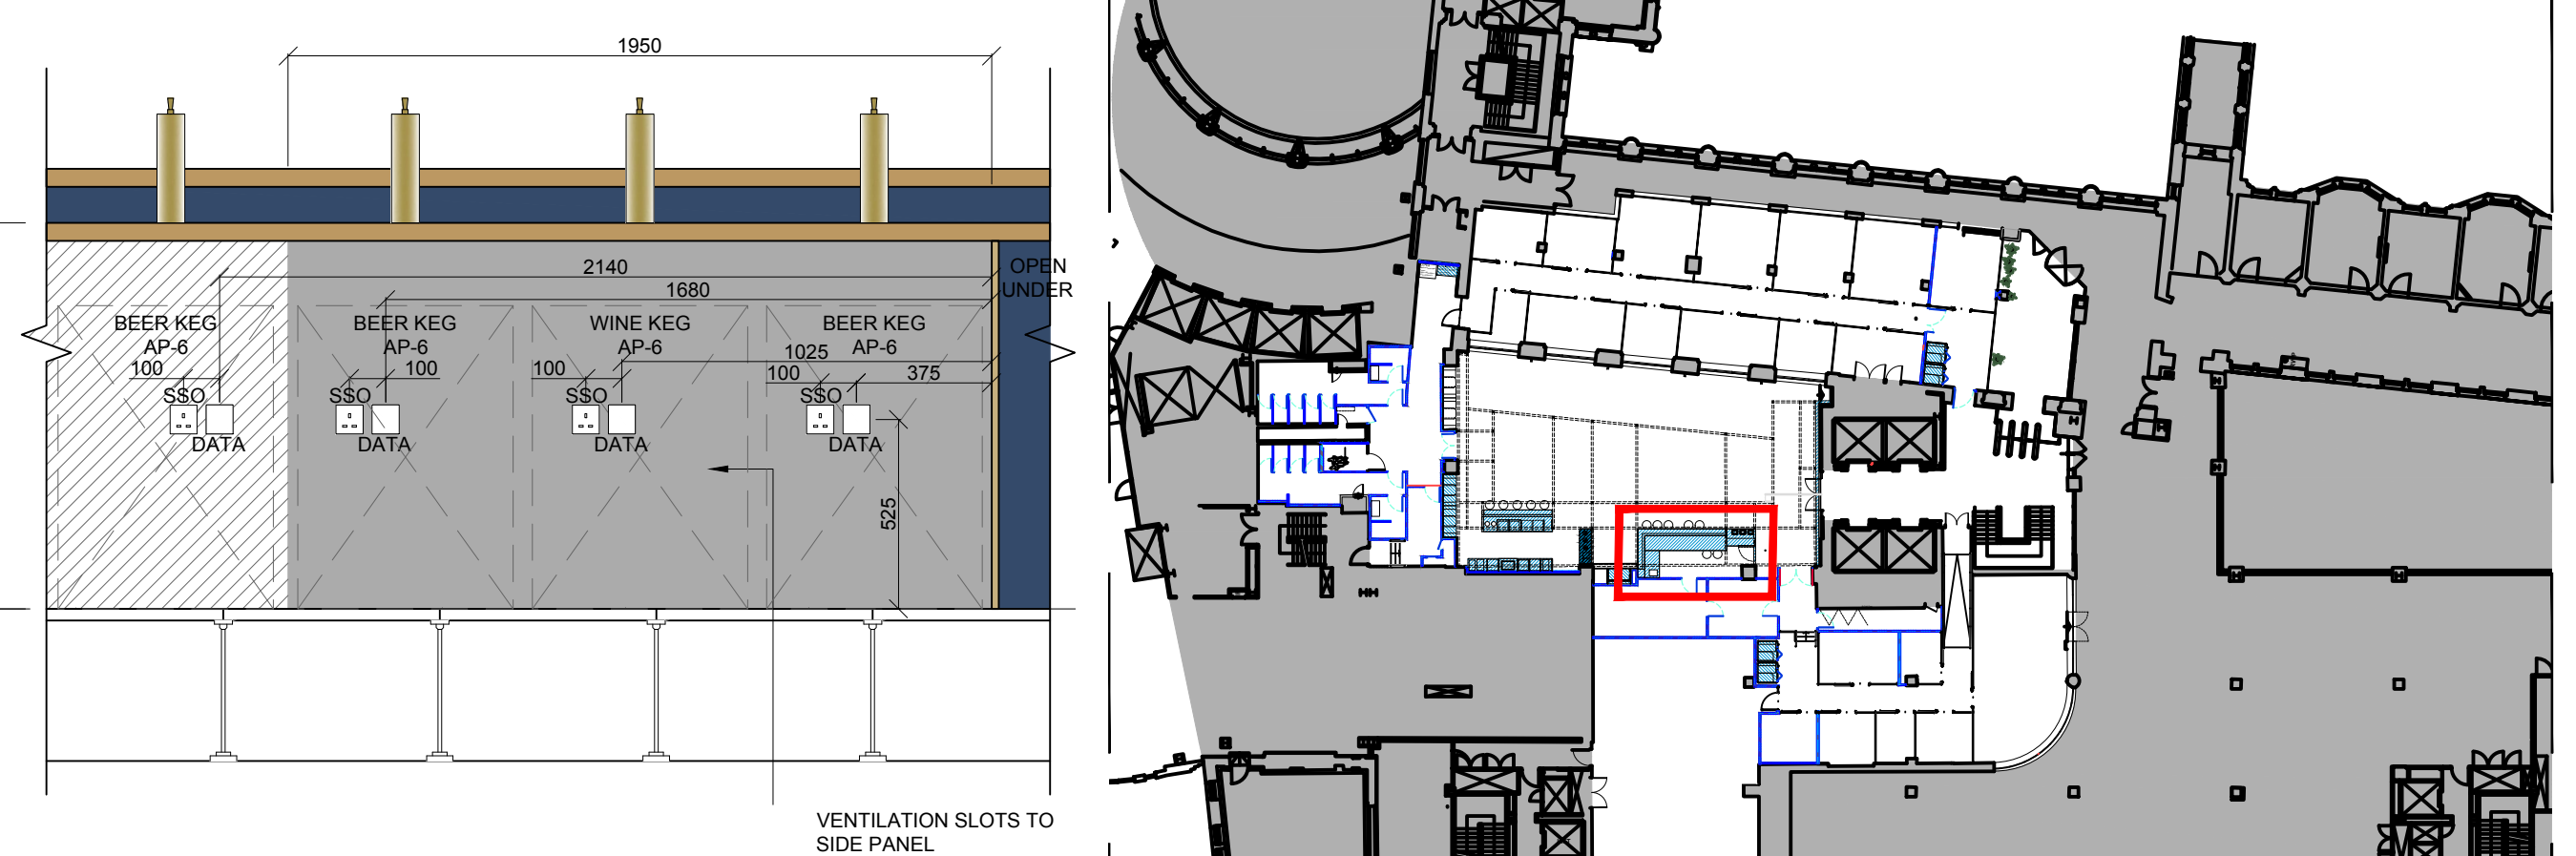

COMMUNITY BAR ELEVATION F (WITHOUT DOORS) SCALE 1:20

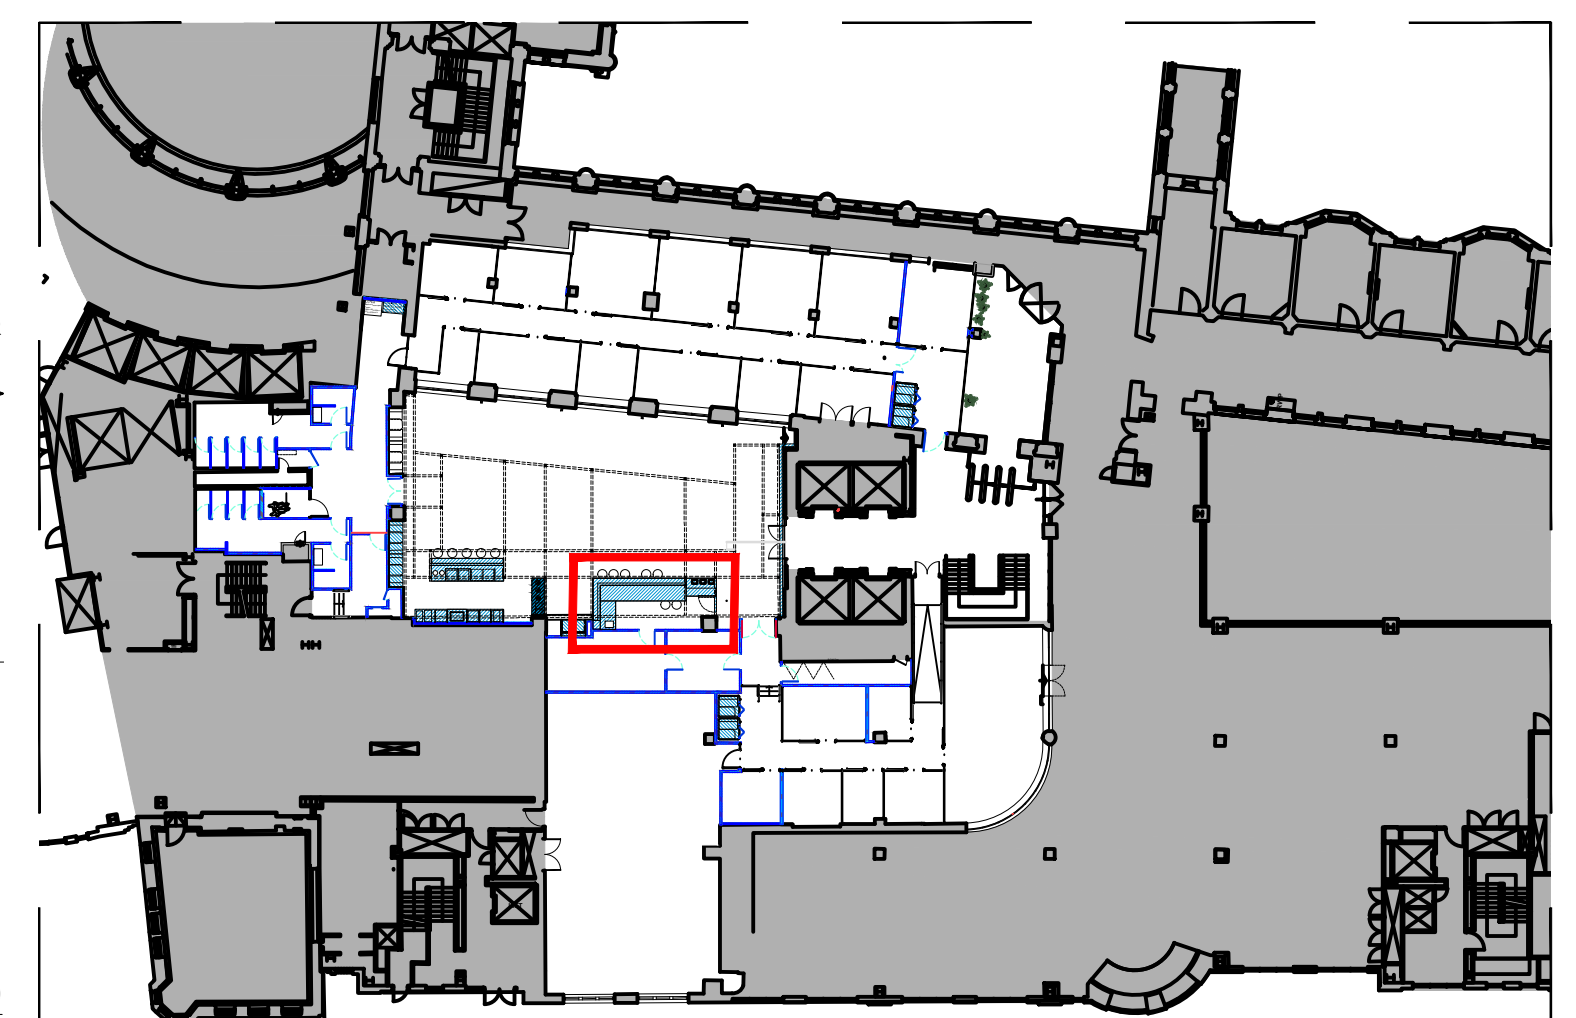


LOCATION PLAN NOT TO SCALE

DRAWING TO BE READ IN CONJUNCTION WITH FINISHES SCHEDULE, JOINERS DETAIL DRAWINGS & WeWork APPLIANCES SCHEDULE.

ALL FINISHES AND DETAILS SHOWN NOTIONALLY - SEE ACTUAL SAMPLES FOR FINAL FINISH, COLOUR AND TEXTURE. FINISHES SCHEDULE TO TAKE PRECEDENCE OVER DRAWINGS.

STICKERS BY CLIENT.

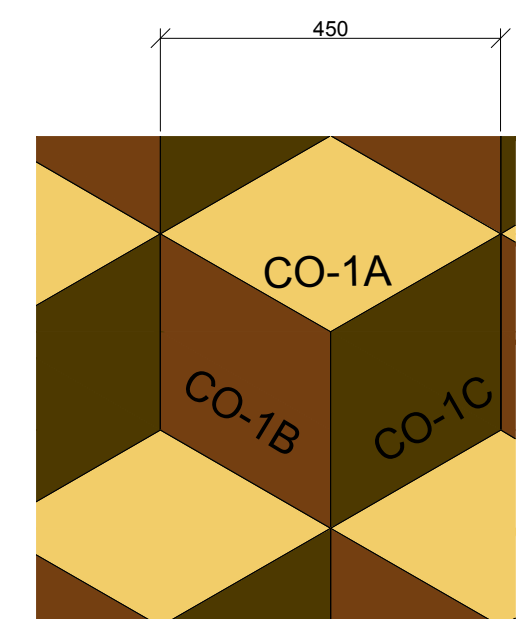

DETAIL VIEW OF FLOOR TILE PATTERN FORBO MARMOLEUM FLOOR TILES SCALE 1:10

Rev	Descriptive amendments	Drawn by	Date
D	Finishes revised, flooring updated, Joinery revised to 400 beer kegs	AN	26.09.16
C	Revised to latest WW updates	HL	13.09.16
B	Revised to latest WW updates & design pack	HL	09.08.16
A	Vendor updates Revised floor and clients details added	HLKR	08.08.16
-	Drawing first produced	CA	11.07.16

Client

WeWork

Client Contact

Site Address

03 Waterhouse Square - PHASE 2

Holborn Bars

London

Drawing Title

Ground Floor - Community Bar Detail - PART 1 of 2

Account Manager

Rob Gregory

Designer/ Senior Tech. Designer / Project Manager

Claire Elliott / Glenda Puntel / Martin Leeper

Scale

1:20@A0

Contract Number

1041

Building

01

Floor

0G

Detail

DT02.1

Revision

D

1st floor, 322 High Holborn, London, WC1V 7PB

T: +44 (0)20 7553 9500