

FINISHES KEY:

SEE LIGHTING SCHEDULE

SEE LIGHTING SCHEDULE

WALL LIGHT

FORBO DESKTOP LINOLEUM, MAUVE 4172
PRESSED ONTO PLY WITH EXPOSED PLY EDGE

TABLE TOP

RAL 7021 schwarzgrau
black grey
RAL 7035 grau
grey
TBC BY WEWORK

KEE KLAMP & KNUCKLES - RAL TBC BY WEWORK
LEG TO BE SATIN BRASS FINISH

TABLE LEGS & KNUCKLES

PAINTED PLY BASE TO RAL 7021
HAIRPIN LEGS TO RAL 7021 MATT FINISH

SEAT BASE

TBC BY WEWORK

WF-02 TIMBER SLAT ACOUSTIC PANEL

TBC BY WEWORK

WF-03 PERFORATED ACOUSTIC TILE

PERFORATED ACOUSTIC PANEL
TBC BY WEWORK

BLACK METAL MESH
TBC BY WEWORK

DENIM INSULATION
TBC BY WEWORK

METAL MESH CLADDING WITH DENIM

YARWOOD LEATHER, HERITAGE, SAGE 2156

SEAT PAD

CAMIRA, BLAZER, ULSTER, CUZIF


SEAT BACK

P3 - PAINT FINISH
COLOUR DUEX TO MATCH RAL 7021
DIAMOND EMULSION & SEMI-GLOSS

SK-P SKIRTING


ALL VISIBLE SOCKETS MS93 2 SATIN GOLD
WITH WHITE INSERTS

SOCKETS

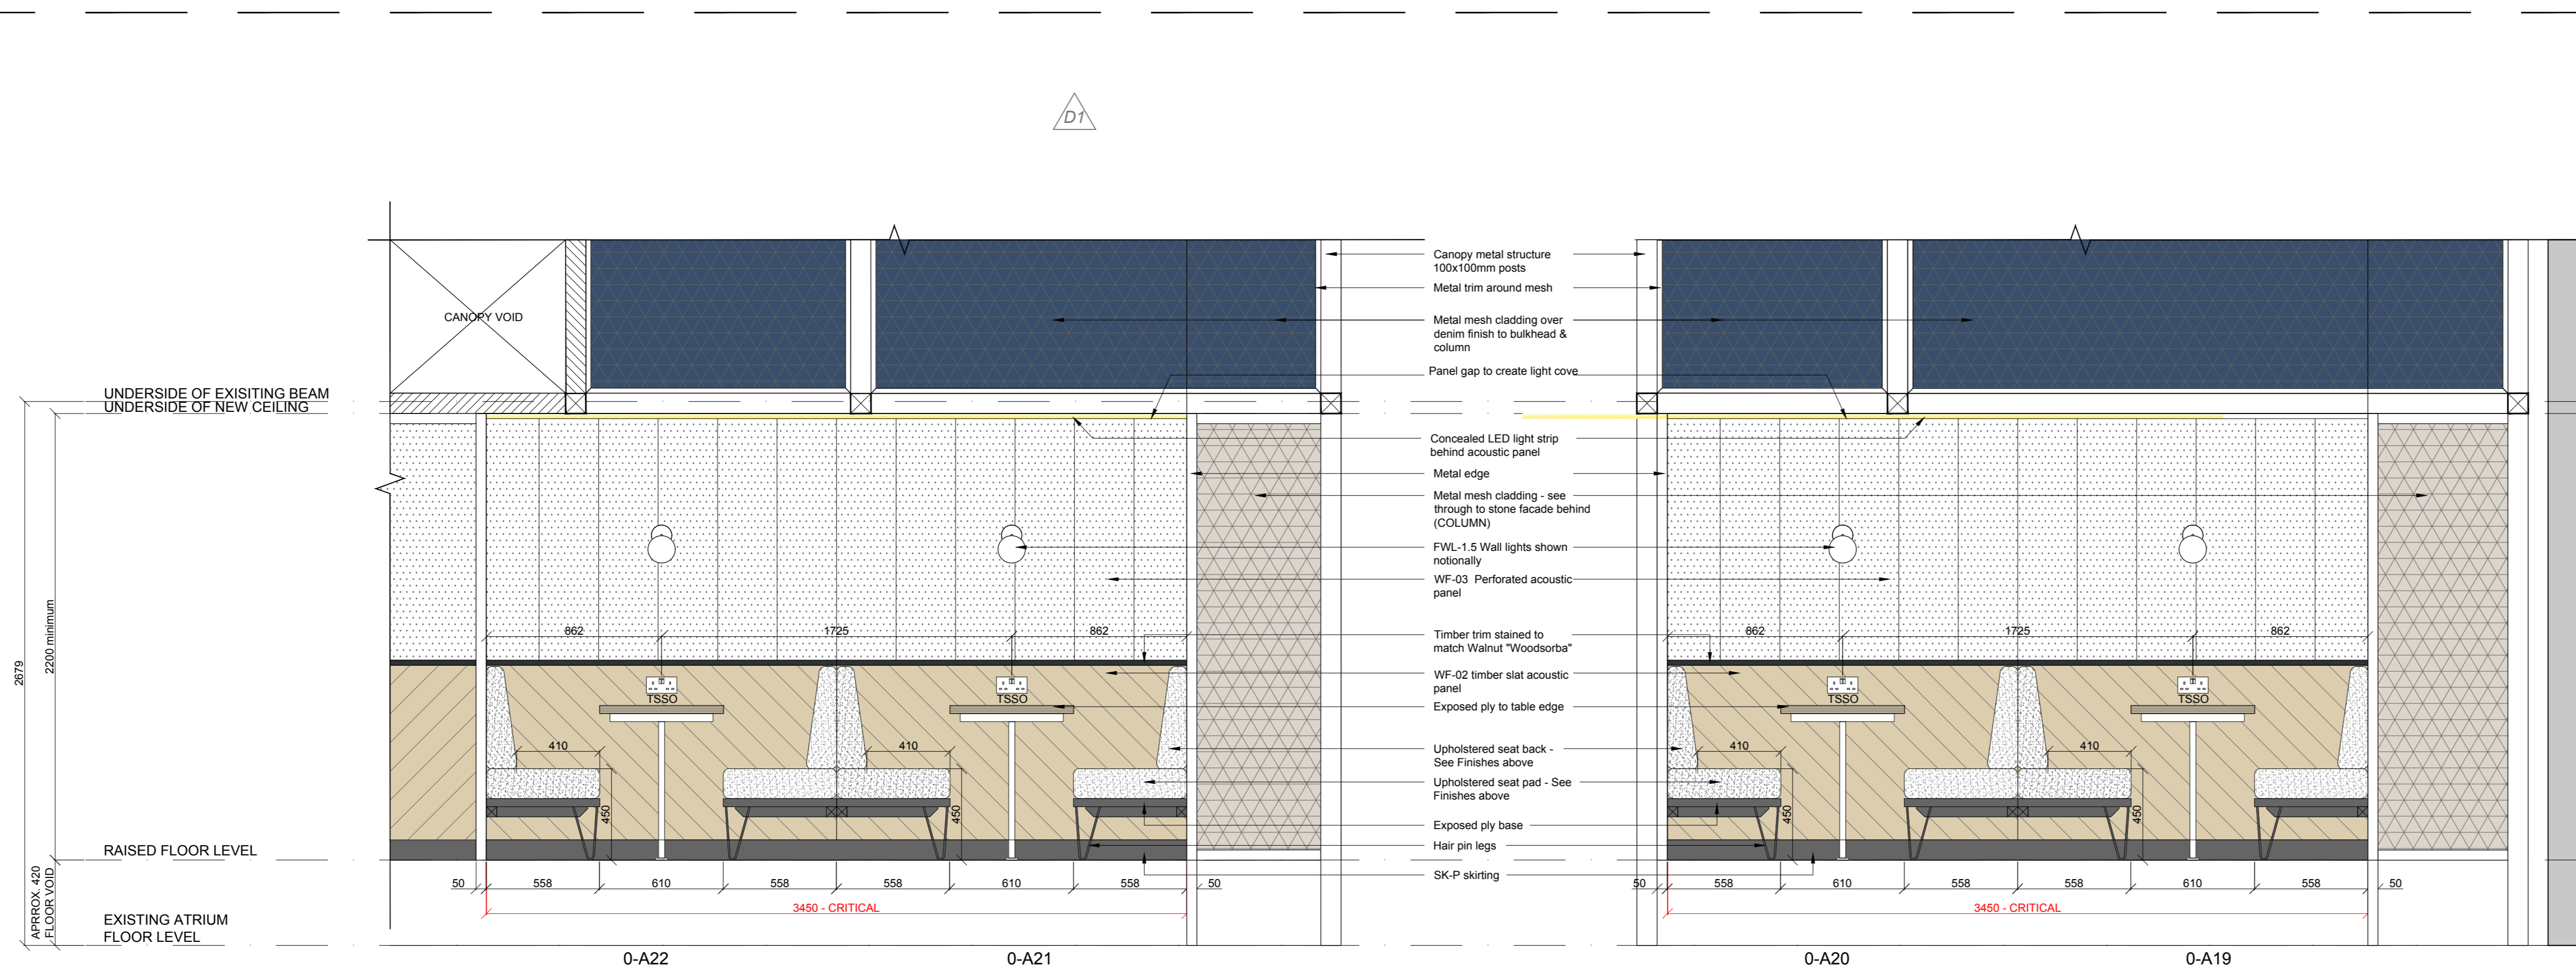


SEATING NOOK ELEVATION A
SCALE 1:20

SEATING NOOK ELEVATION D
SCALE 1:20

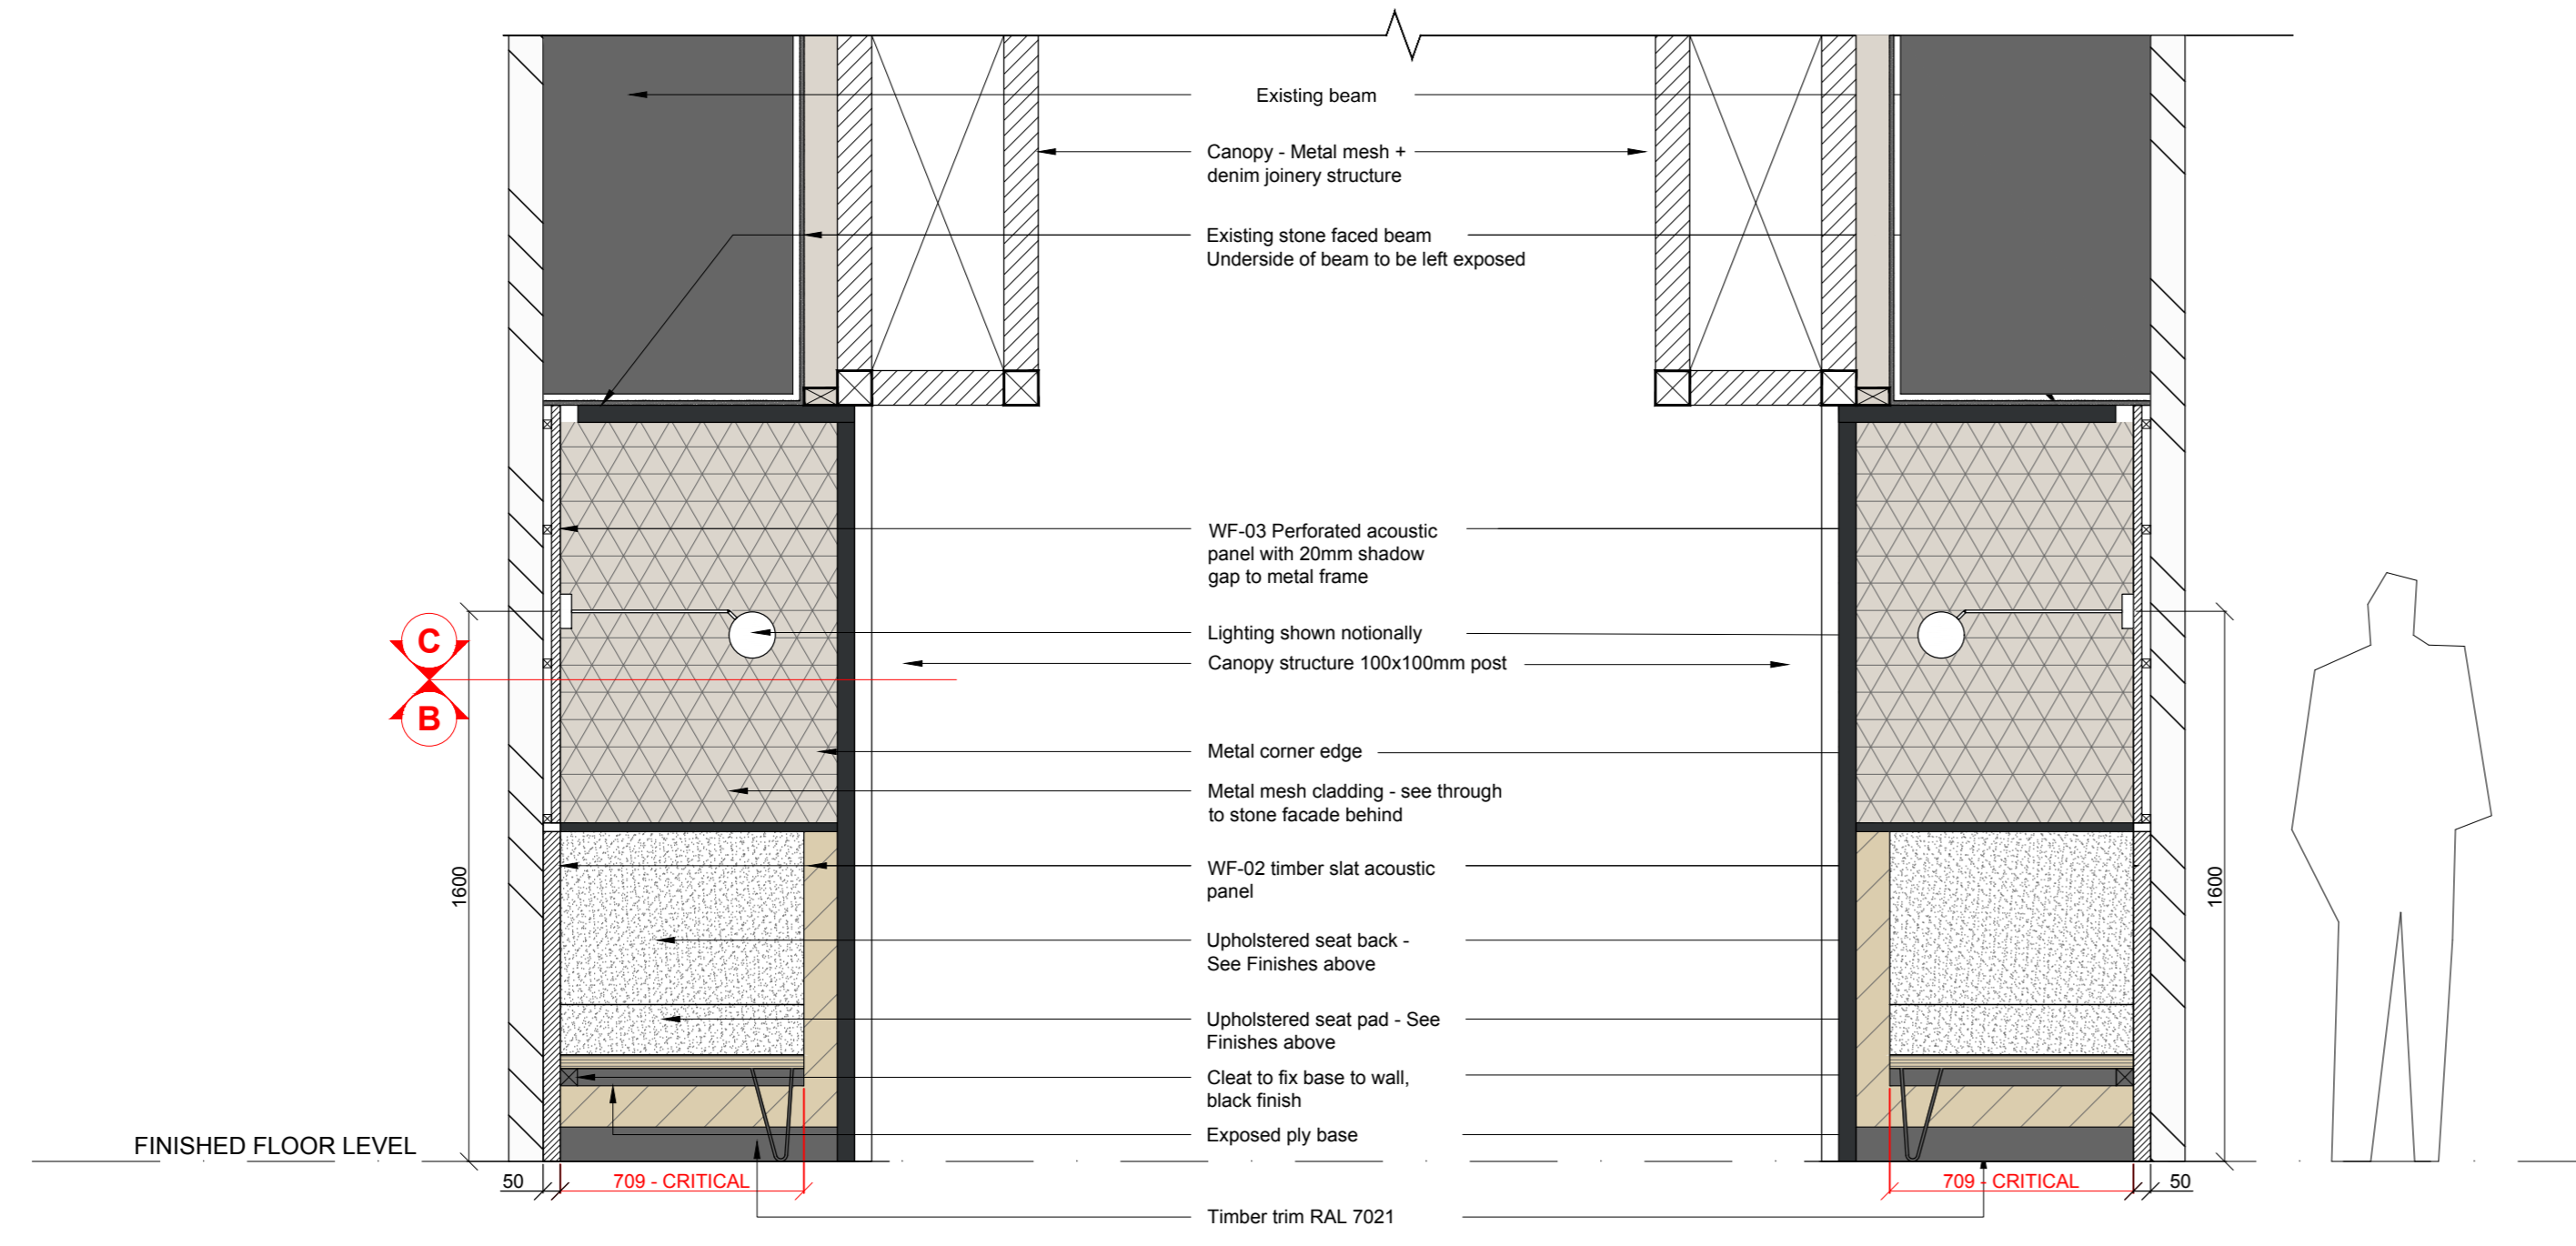


SEATING NOOK ELEVATION B
SCALE 1:20

SEATING NOOK ELEVATION C
SCALE 1:20

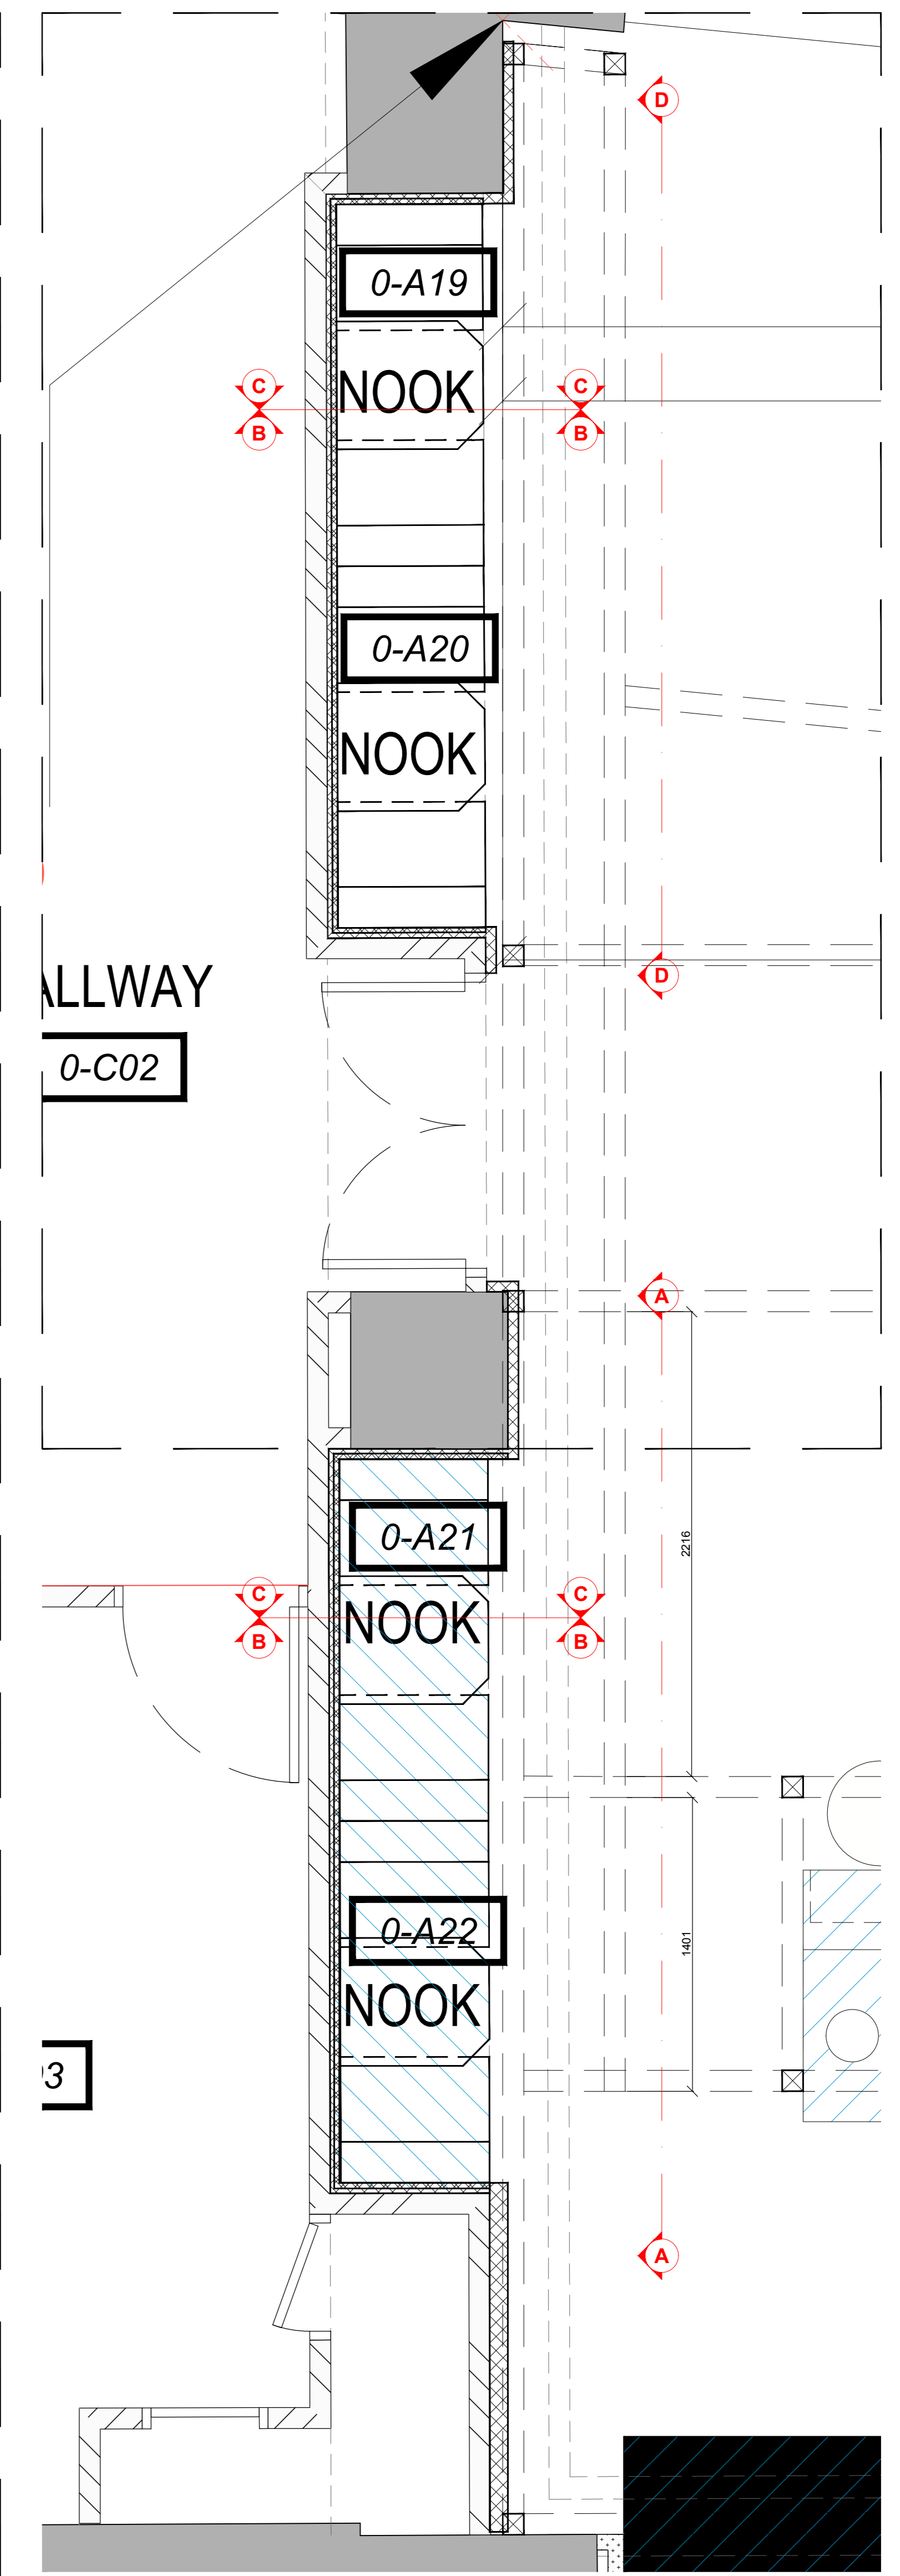

SEATING NOOK PLAN - 0-A19 TO 0-A22
SCALE 1:20

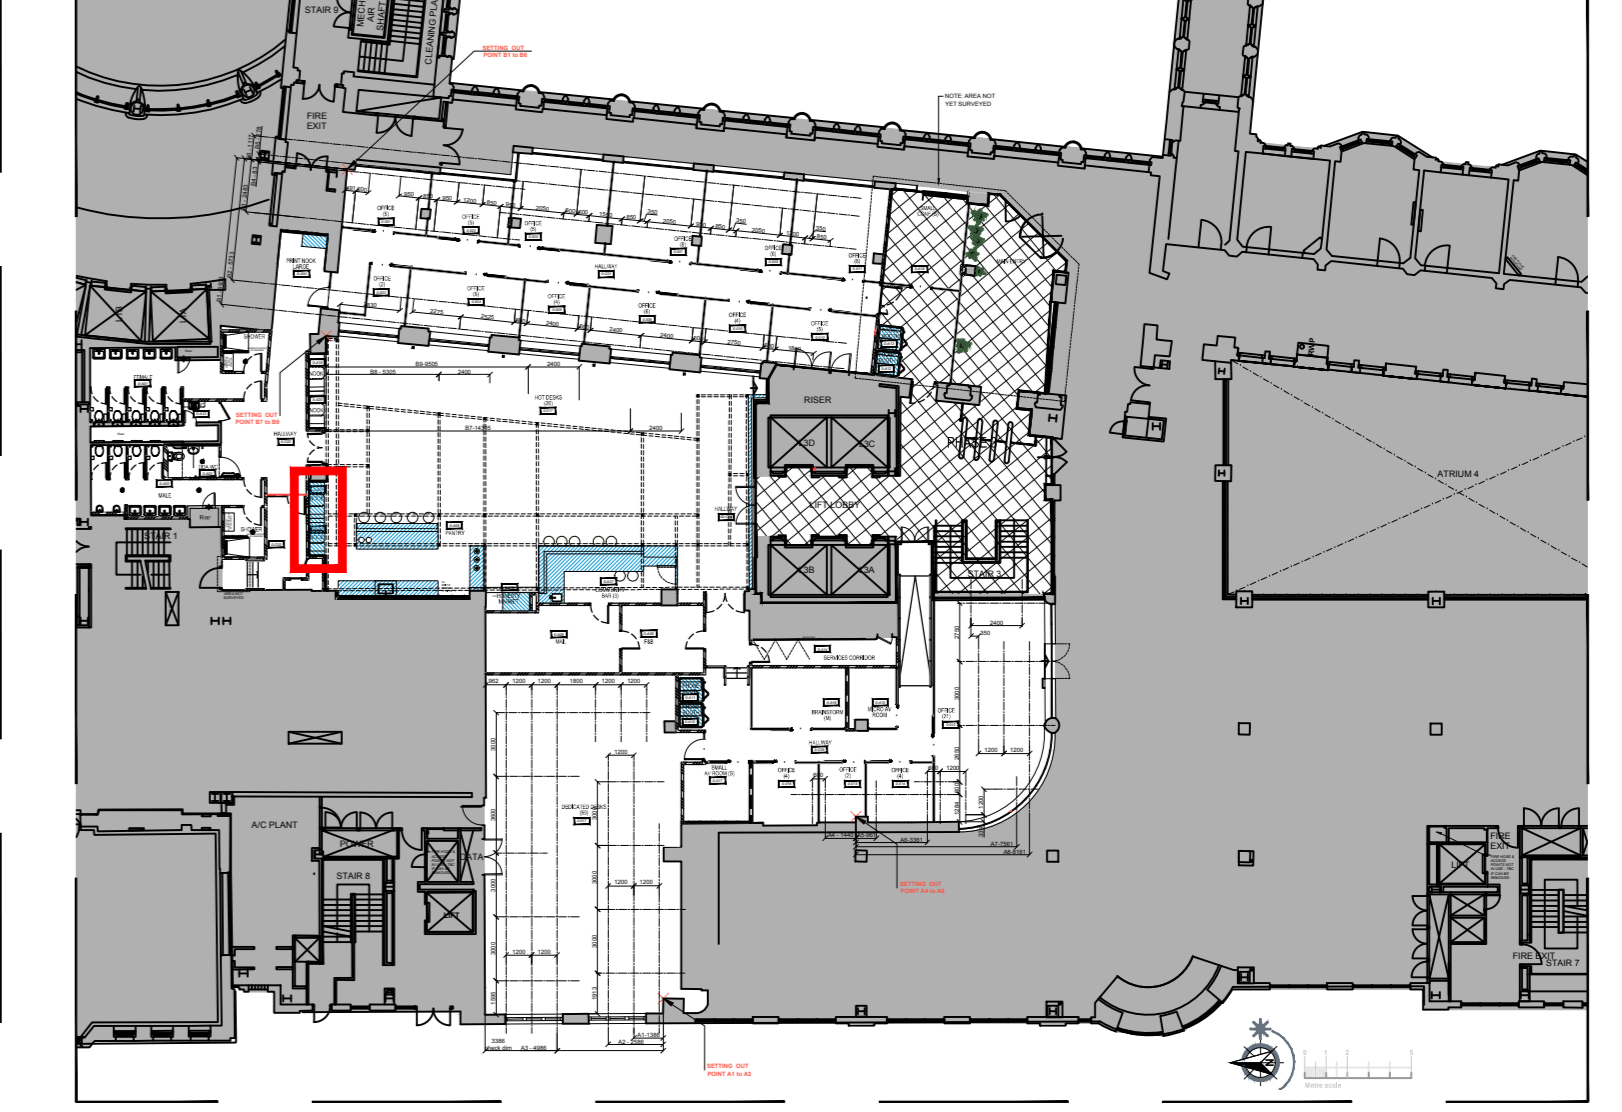

LOCATION PLAN
NOT TO SCALE

DRAWING TO BE READ IN CONJUNCTION WITH FINISHES SCHEDULE, JOINERS DETAIL DRAWINGS & ALL RELEVANT DETAIL DRAWINGS.

AFFL = Above finished floor level (ie from top of timber floor upwards)

COLOURS AND FINISHES SHOWN NOTIONALLY - SEE ACTUAL SAMPLES FOR FINAL FINISHES AND TEXTURES.

FINISHES SCHEDULE TAKES PRECEDENCE OVER DRAWINGS SPECIFICATIONS.

DRAWING TO BE READ IN CONJUNCTION WITH TYPICAL PHONE BOOTH DETAIL FOR DIMENSIONS AND SETTING OUT DETAILS.

WALLS & CEILINGS TO ACHIEVE CLASS 1 SPREAD OF FLAME

Rev	Descriptive amendments	Drawn by	Date
E	Additional nooks added, finishes posted	AN	19.09.16
D	Finishes revised to latest GA & Client's comments	KR/GP	13.09.16
C	Revised to latest GA, finishes revised to WW design document	AN / GH	09.08.16
B	Drawing revised to latest GA	AN/GP	04.08.16
A	Drawing revised to latest GA	AN/GP	28.07.16
-	Drawing first produced	DS	04.07.16

Client	
WeWork	
Client Contact	
Site Address	
03 Waterhouse Square - PHASE 2 Holborn Bars London	
Drawing Title	
Ground Floor - Seating Nook Details	
Account Manager	
Rob Gregory	
Designer: Senior Tech. Designer / Project Manager	
Claire Elliott / Glenda Punzel / Martin Leeper	
Scale	Drawn By
1:20@A0	DS
Contract Number	Building
1041	01
Floor	Detail
0G	DT05.1
Revision	
E	

ltb. 1st floor,
322 High Holborn,
London, WC1V 7PB
T: +44 (0)20 7553 9500

NOTES: This drawing is the exclusive Copyright of ltb and may not be copied or handed to any Third parties without prior consent. All dimensions must be checked on site and not scaled from the drawing. All drawings and proposals are subject to approvals by regulatory authorities.